




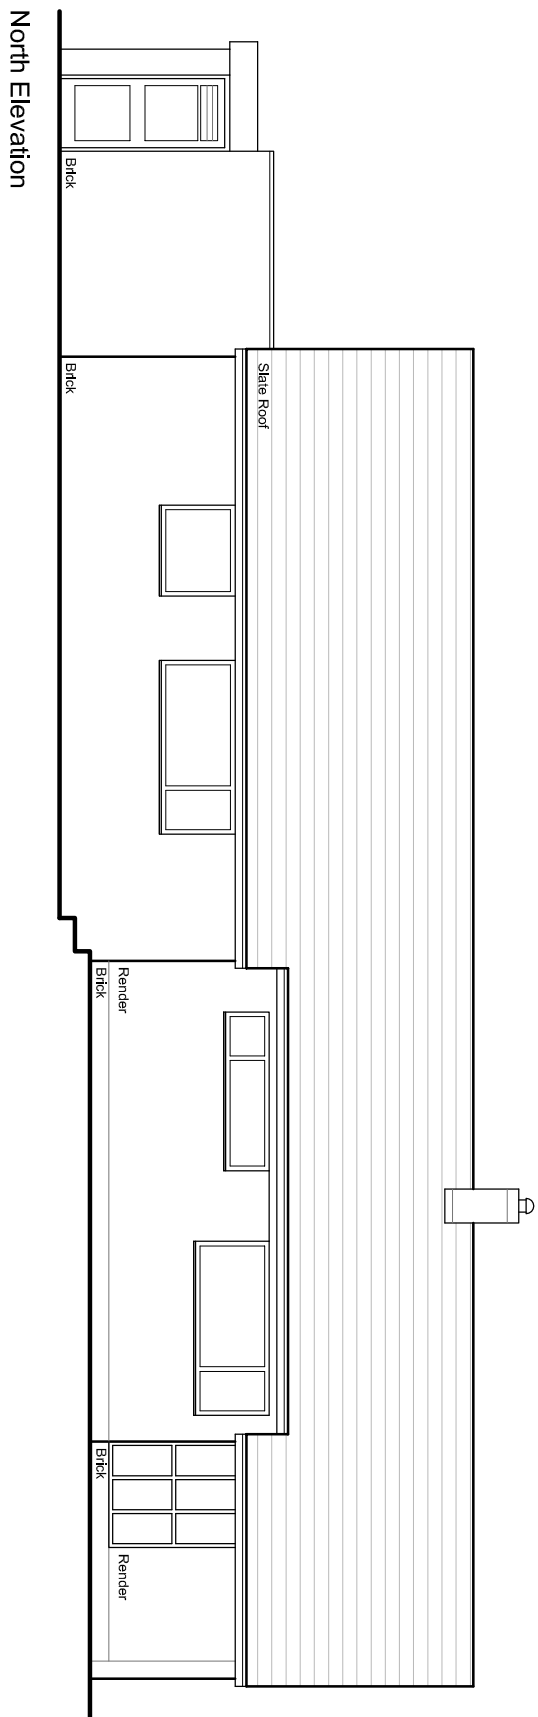


North Elevation

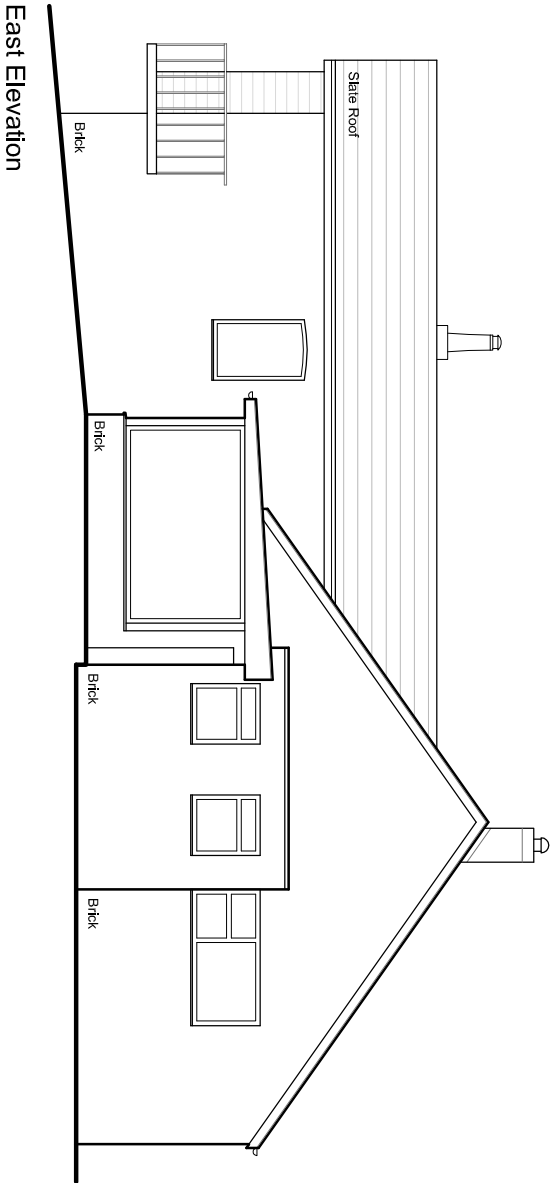

East Elevation

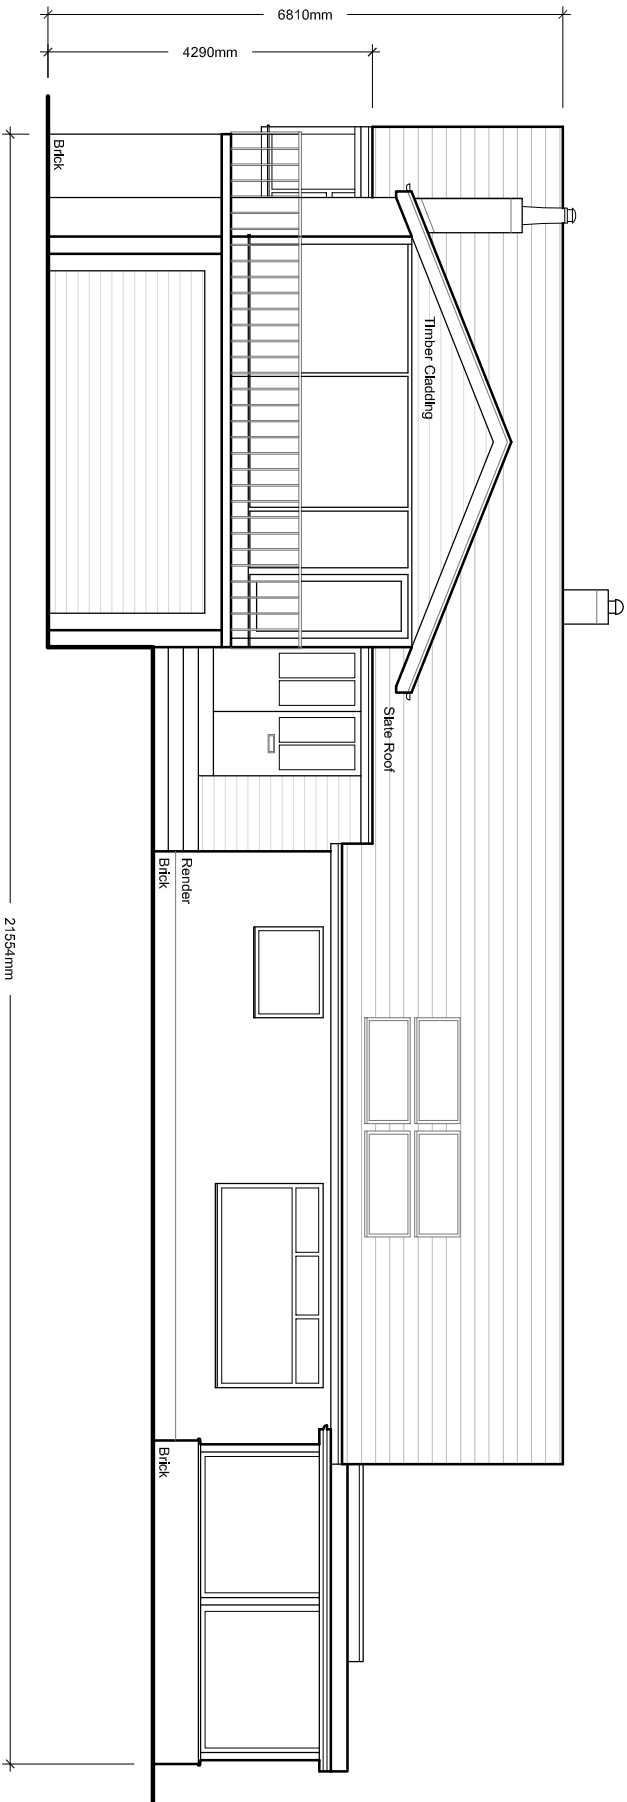

South Elevation

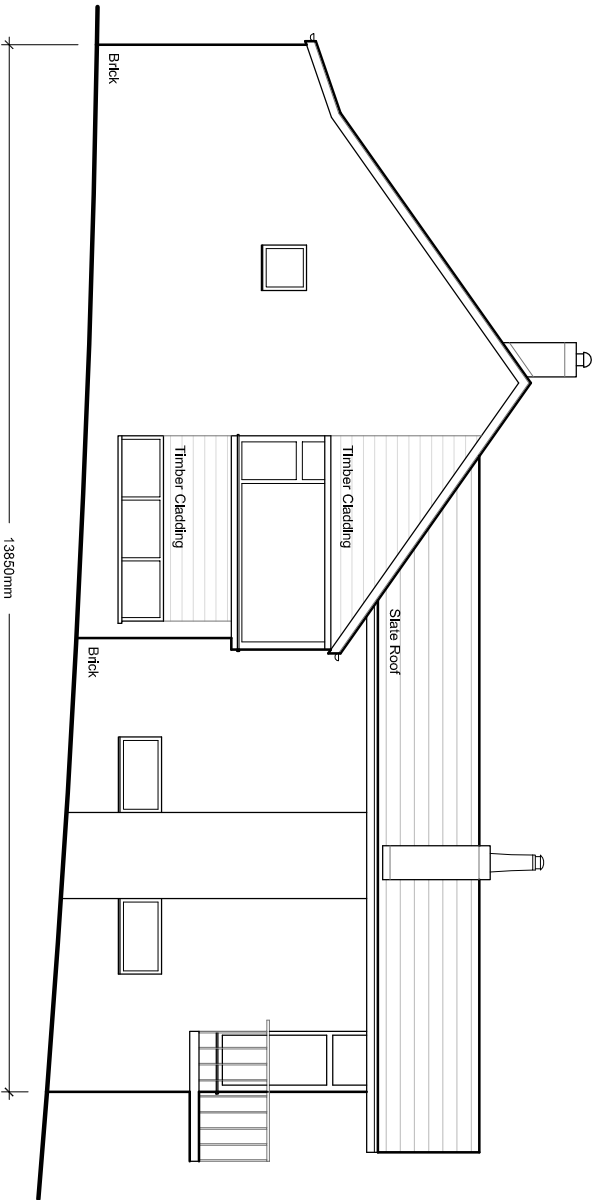

West Elevation

Client

Edmara Limited

Job Title

Proposed Development at
Springfield
Whiteacre
Barrow

Drawing Title
Existing Elevations

Scale	Date	Drawn
1:100 @ A2	Dec 2013	NE

