


North Elevation

East Elevation

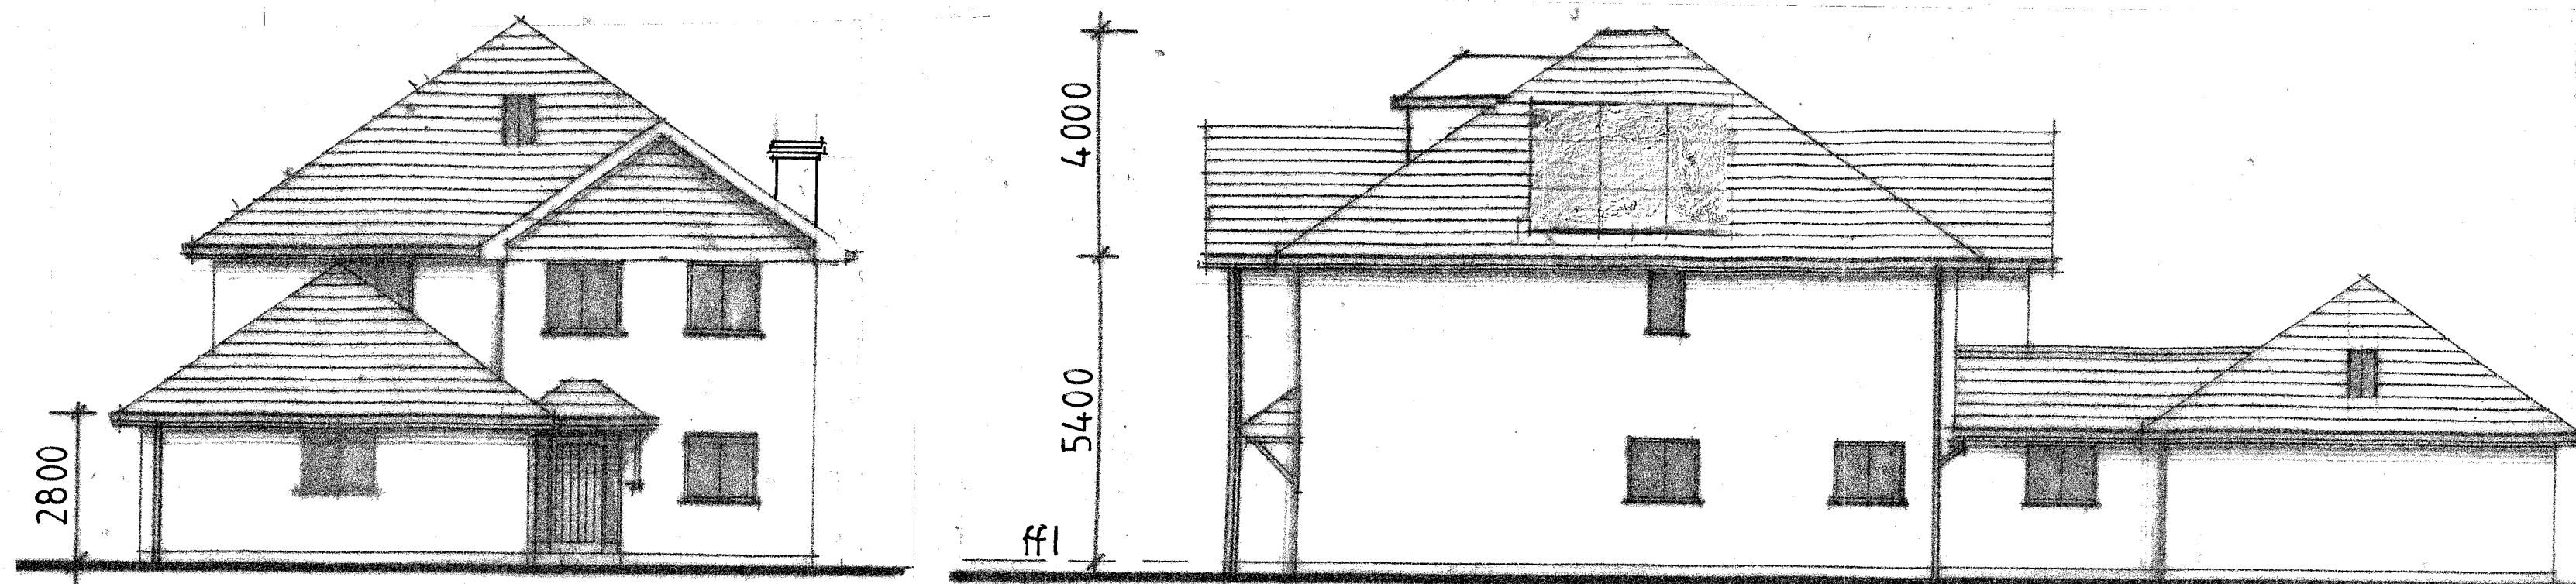

South Elevation

West Elevation

# MATERIALS FOR PLOT 1

**EXTERNAL WALLS**  
Stone plinth to ground floor level chimney capping, with painted render block walls elsewhere.

**CLADDING**  
Painted timber / proprietary self coloured horizontal boarding to gable elevations (above eaves level). Lead lined cheeks to rear dormer window.

**ROOFS**  
Natural slate with integrated P.V. black coloured panels.

**FASCIA / SOFFITS / BARGES**  
Painted hardwood (400mm overhangs)

**ROOF WINDOWS**  
Velux conservation models

**RAIN WATER GOODS**  
Powder coated aluminium

**WINDOWS / DOORS**  
Painted hardwood frames (obscure glazed to west and east elevations).

**SLIDING / FOLDING DOORS**  
Powder coated aluminium framed

Client  
Edmara Limited

Job Title  
Proposed Development at  
Springfield  
Whiteacre  
Barrow

Drawing Title  
Proposed Elevations for Plot 1

Scale  
1:100 @ A2

Date  
October 2013

Drawn  
NE

**spa**  
ARCHITECTS

SUNDERLAND PEACOCK & ASSOCIATES LTD.  
HAZELMER, PIMLICO ROAD, CLITHEROE  
LANCASHIRE, BB7 2AG  
T 01200 423178 F 01200 427328  
E info@sunderlandpeacock.com  
www.sunderlandpeacock.com



4291 -02-07