



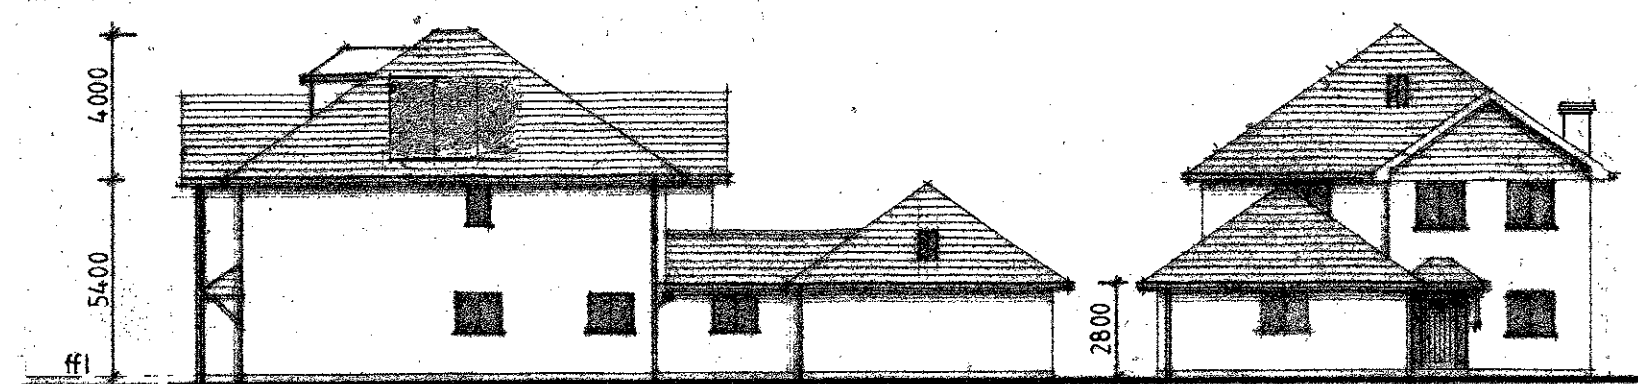


West Elevation

South Elevation

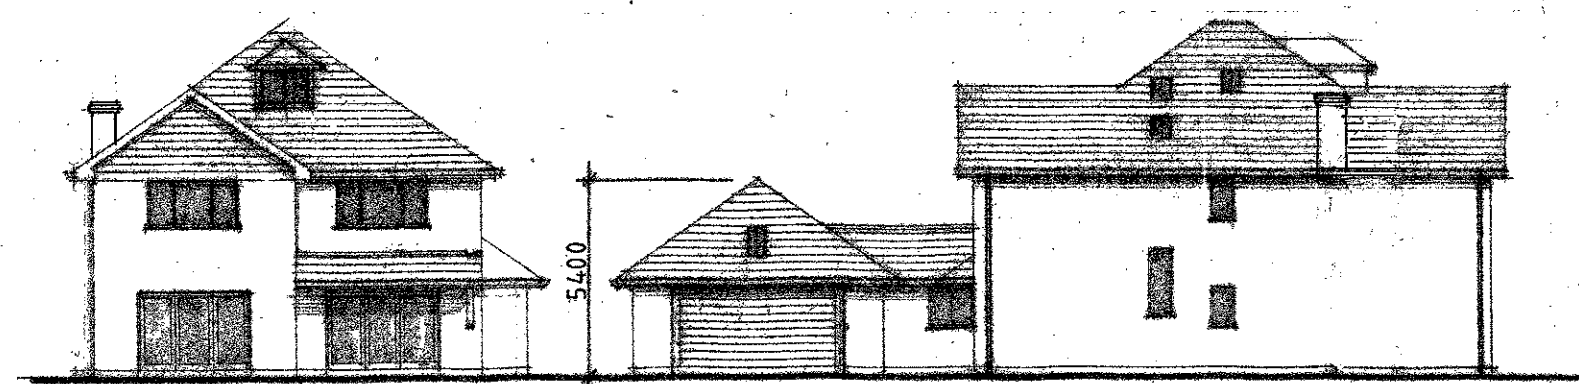


North Elevation

East Elevation

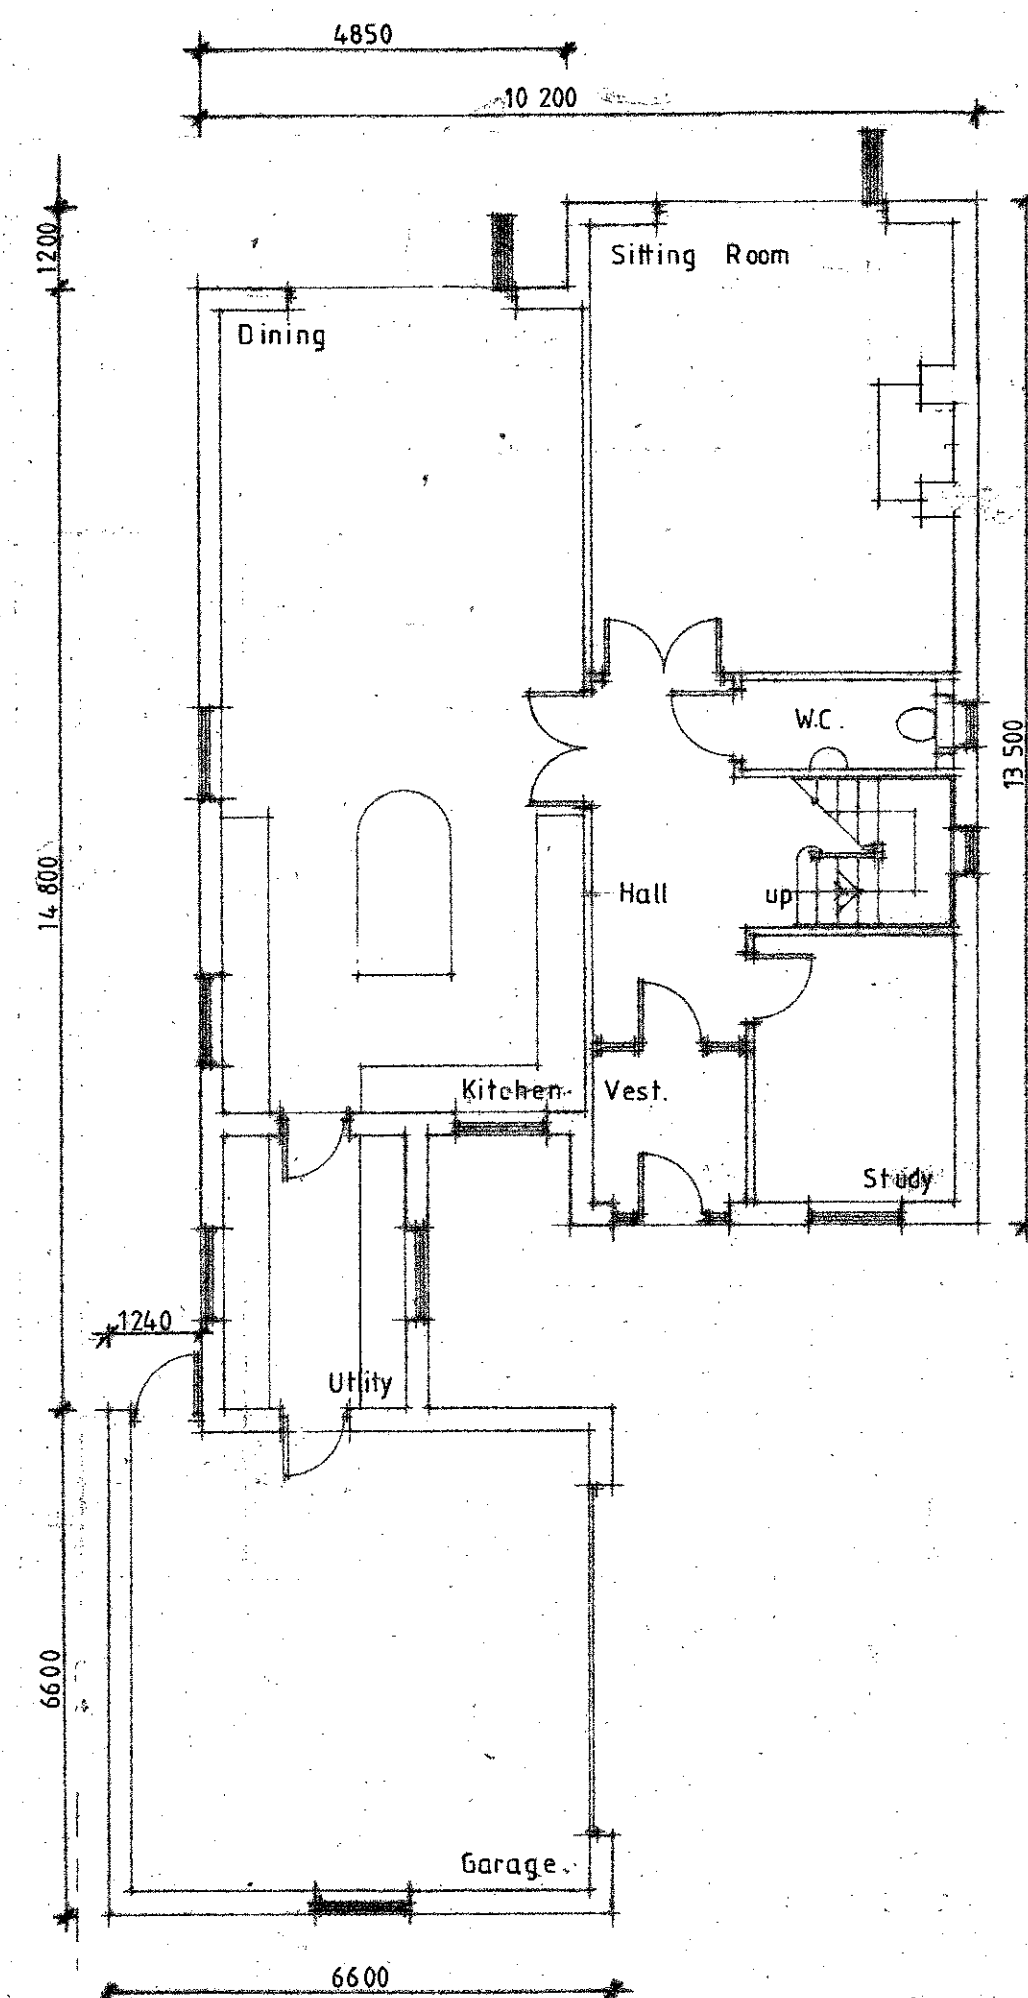

Ground Floor Plan

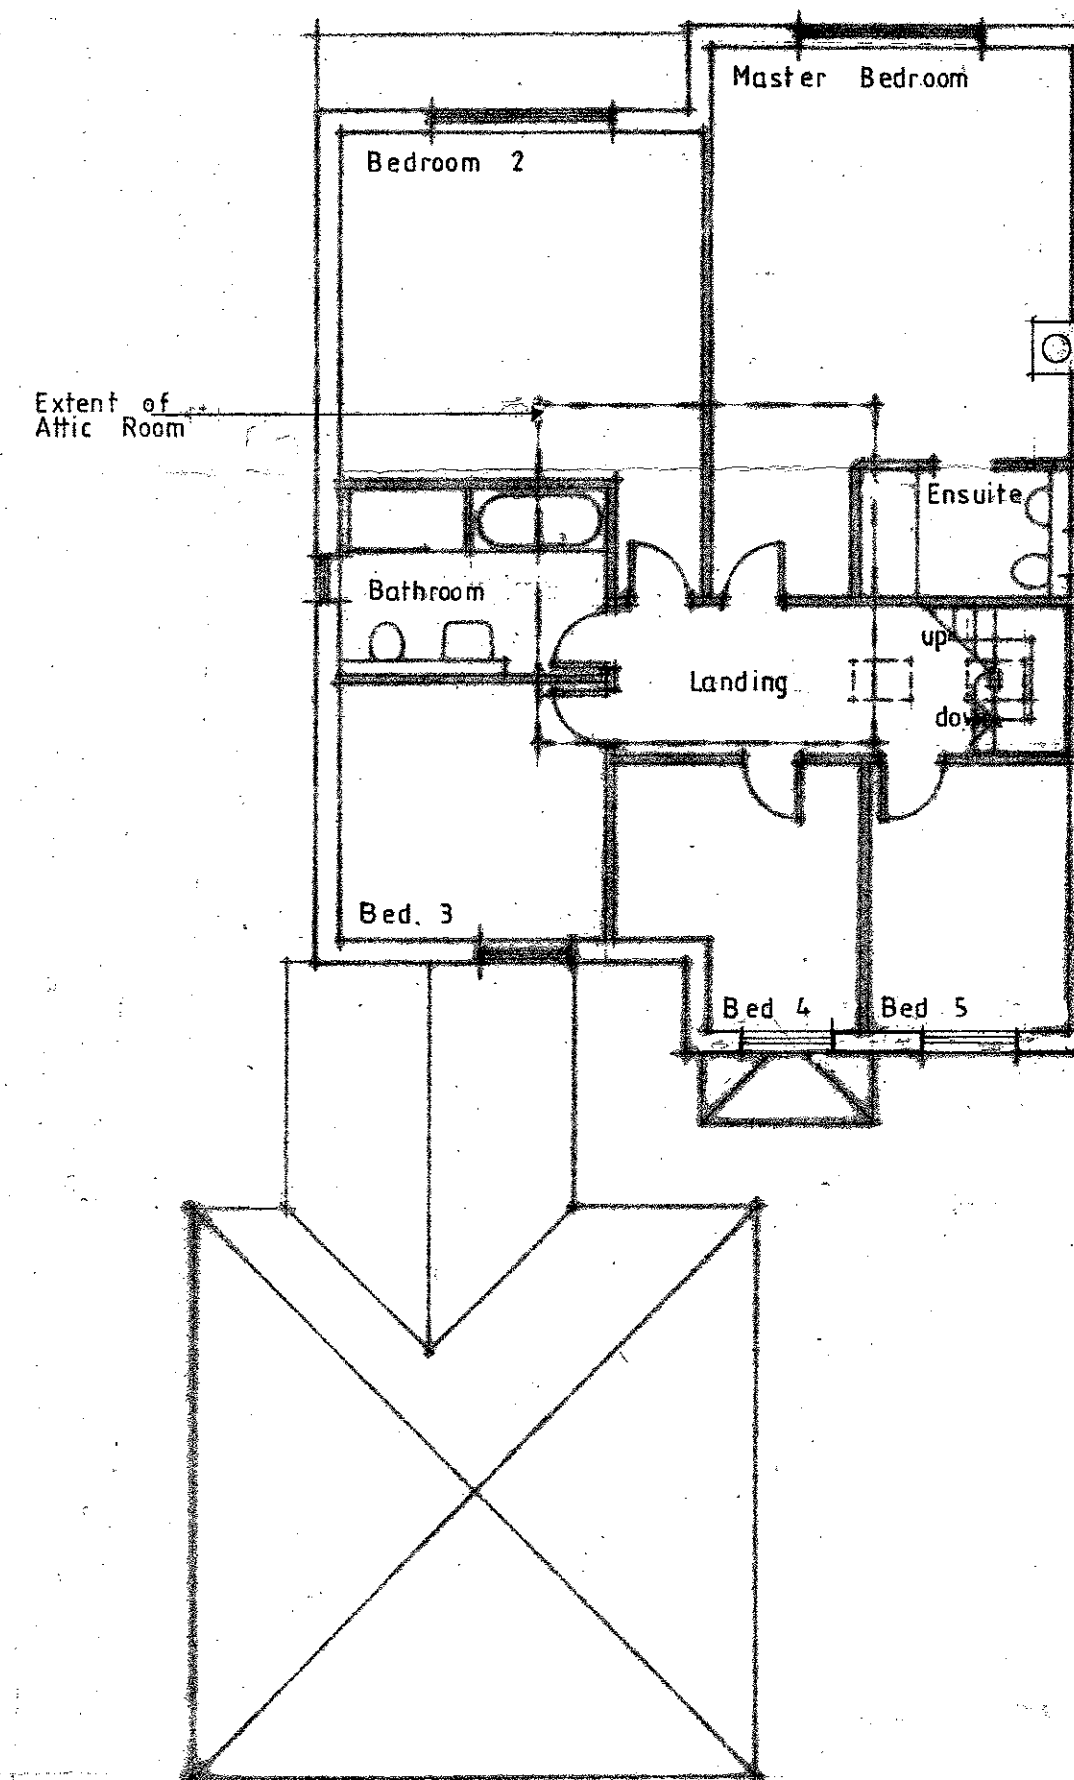

First Floor Plan

MATERIALS FOR PLOT 1

EXTERNAL WALLS

Stone plinth to ground floor level and chimney capping, with painted rendered block walls elsewhere.

CLADDING

Painted timber / proprietary self coloured horizontal boarding to gable elevations (above eaves level). Lead lined cheeks to rear dormer window

ROOFS

Natural slate with integrated P.V. black coloured panels.

FASCIAS / SOFFITS / BARGES

Painted hardwood (400mm overhangs)

ROOF WINDOWS

Velux conservation models

RAIN WATER GOODS

Powder coated aluminium.

WINDOWS / DOORS

Painted hardwood frames (obscure glazed to west and east elevations).

SLIDING / FOLDING DOORS

Powder coated aluminium framed

Client

EDMARA LIMITED

Job Title

Proposed Development Of
Springfield
Whiteacre Lane
Barrow

Drawing Title

Proposed Plans & Elevations
For Plot 1

Scale

1/200 1/100 A2

Date

August 2013

Drawn

SGH

spa
ARCHITECTS

SUNDERLAND PEACOCK & ASSOCIATES LTD.
HAZELMERE, PIMLICO ROAD, CLITHEROE,
LANCASHIRE, BB7 2AG
T 01200 423178 F 01200 427328
E info@sunderlandpeacock.com
www.sunderlandpeacock.com



4291

02 / 02 B