


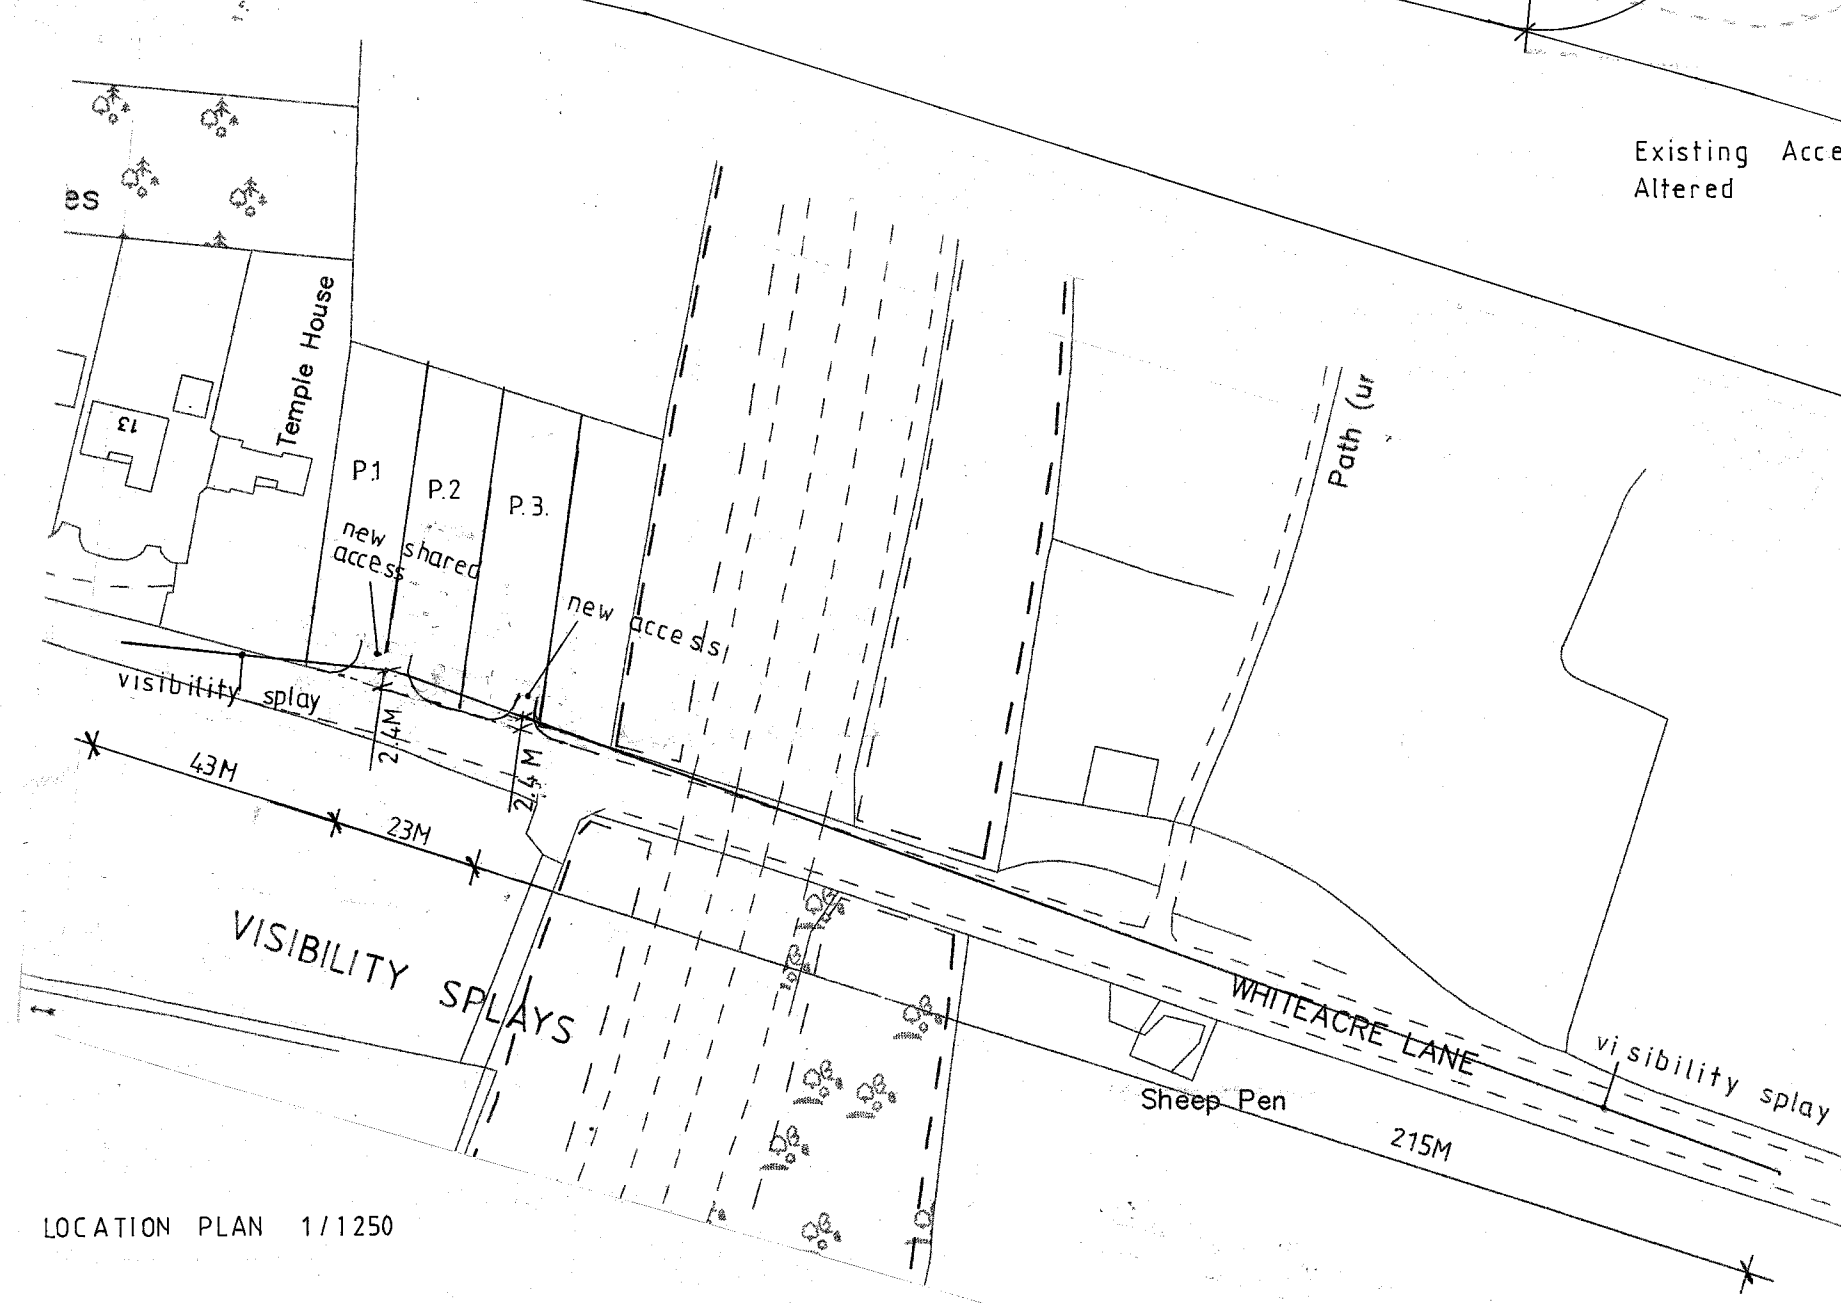

Rev C Plot 1 parking area amended 03/12/13 NE

Client
EDMARA LIMITED

Job Title
Proposed Development Of
Springfield
Whiteacre Lane
Barrow

Drawing Title
Proposed Site Plan

Scale
1 / 200 @ A1
Date
August 2013
Drawn
SGH

spa
SUNDERLAND PEACOCK & ASSOCIATES LTD.
HAZELMERE, PINLICO ROAD, CLITHEROE,
LANCASHIRE, BB7 2AG
T 01200 423178 F 01200 427328
E info@sunderlandpeacock.com
www.sunderlandpeacock.com

4291 02 - 01 C