


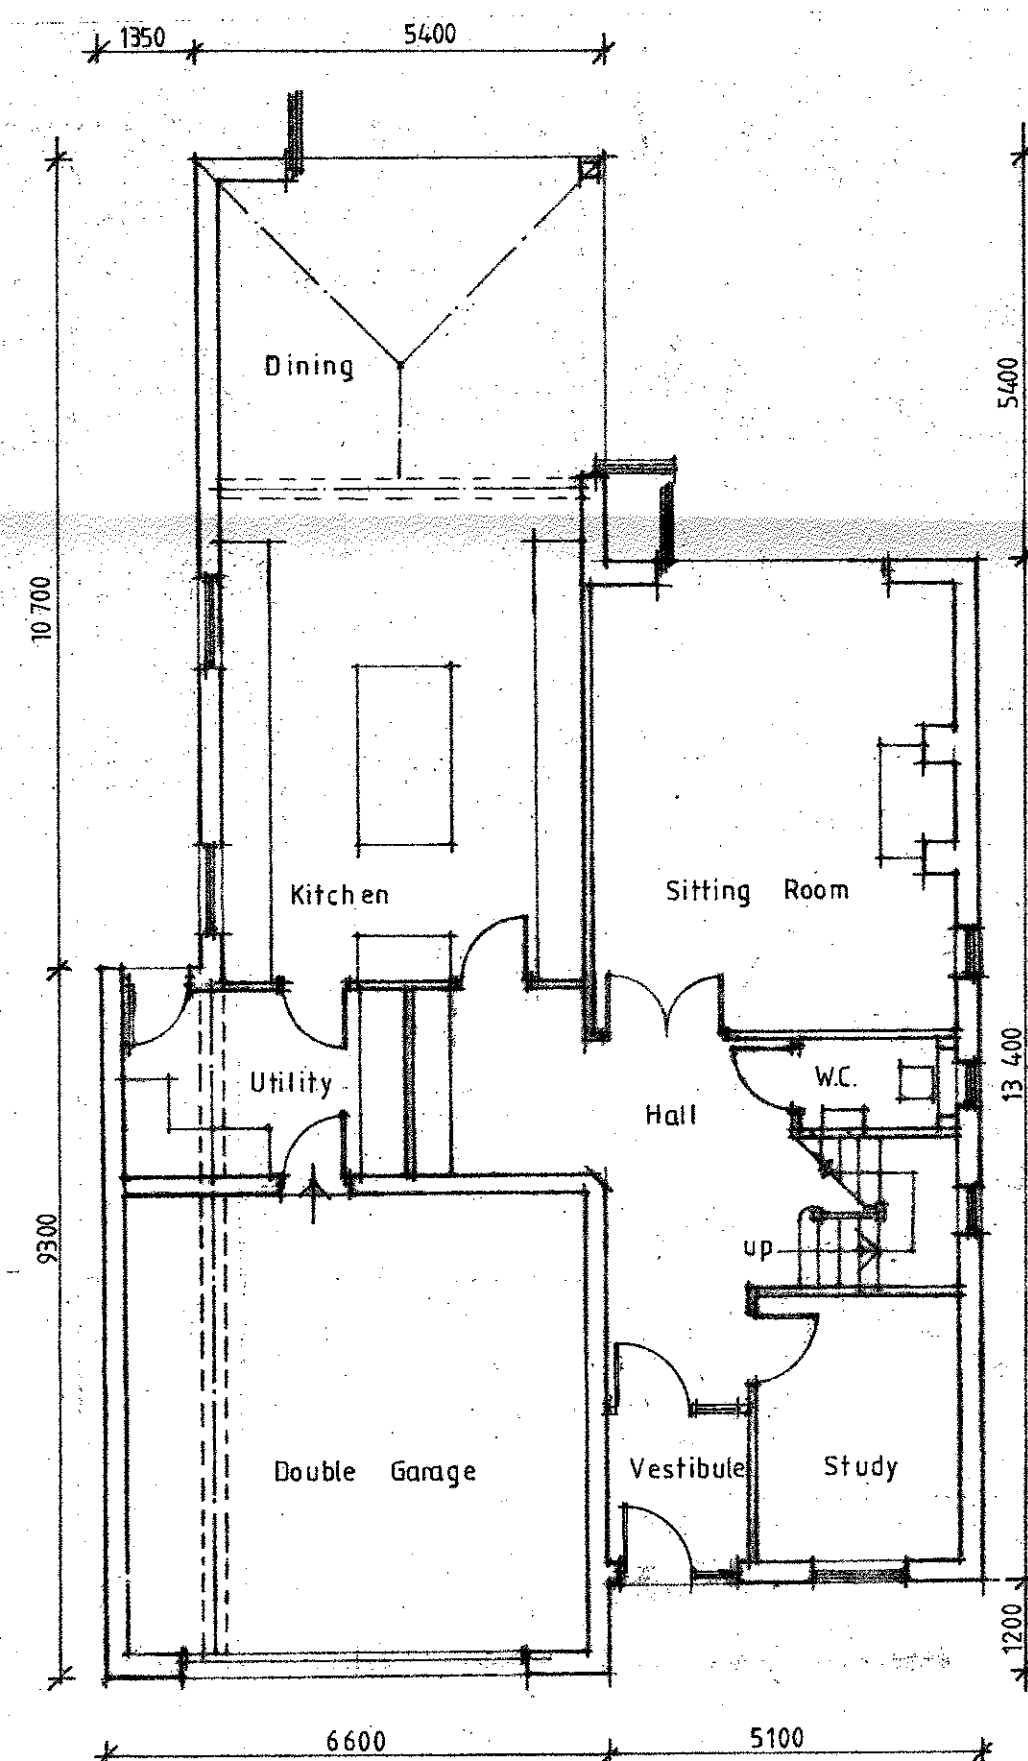


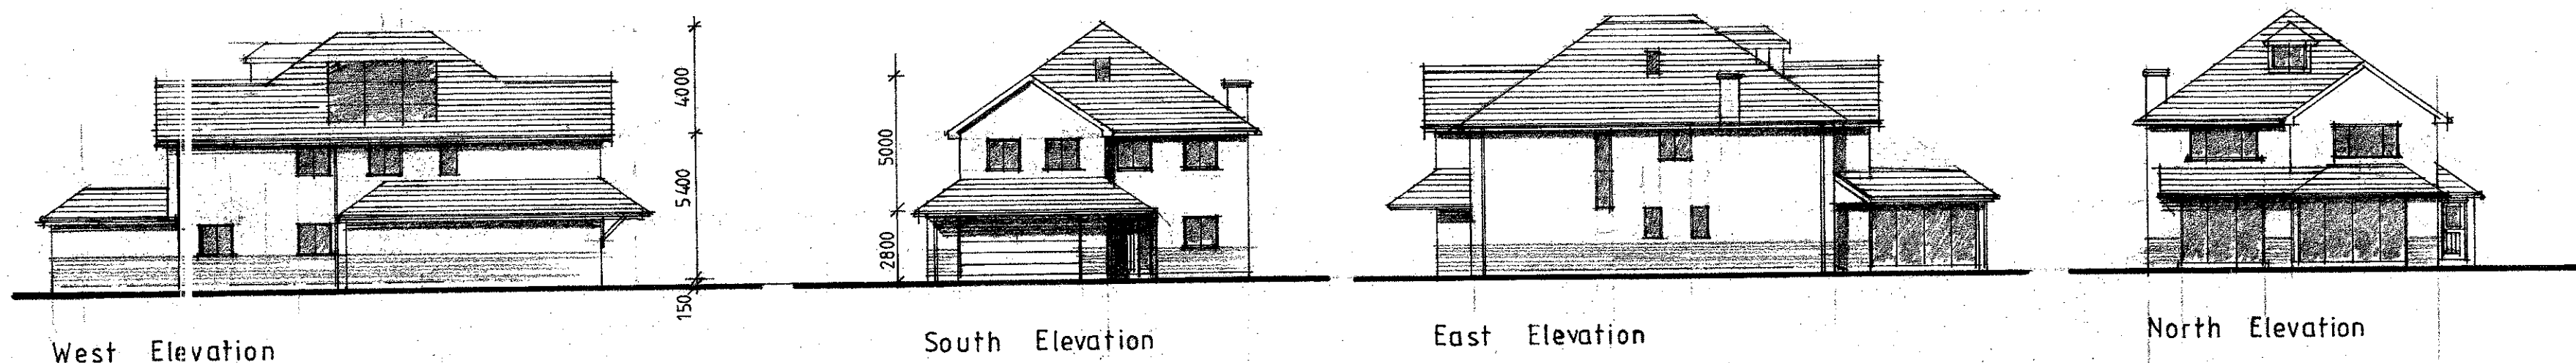

Ground Floor Plan

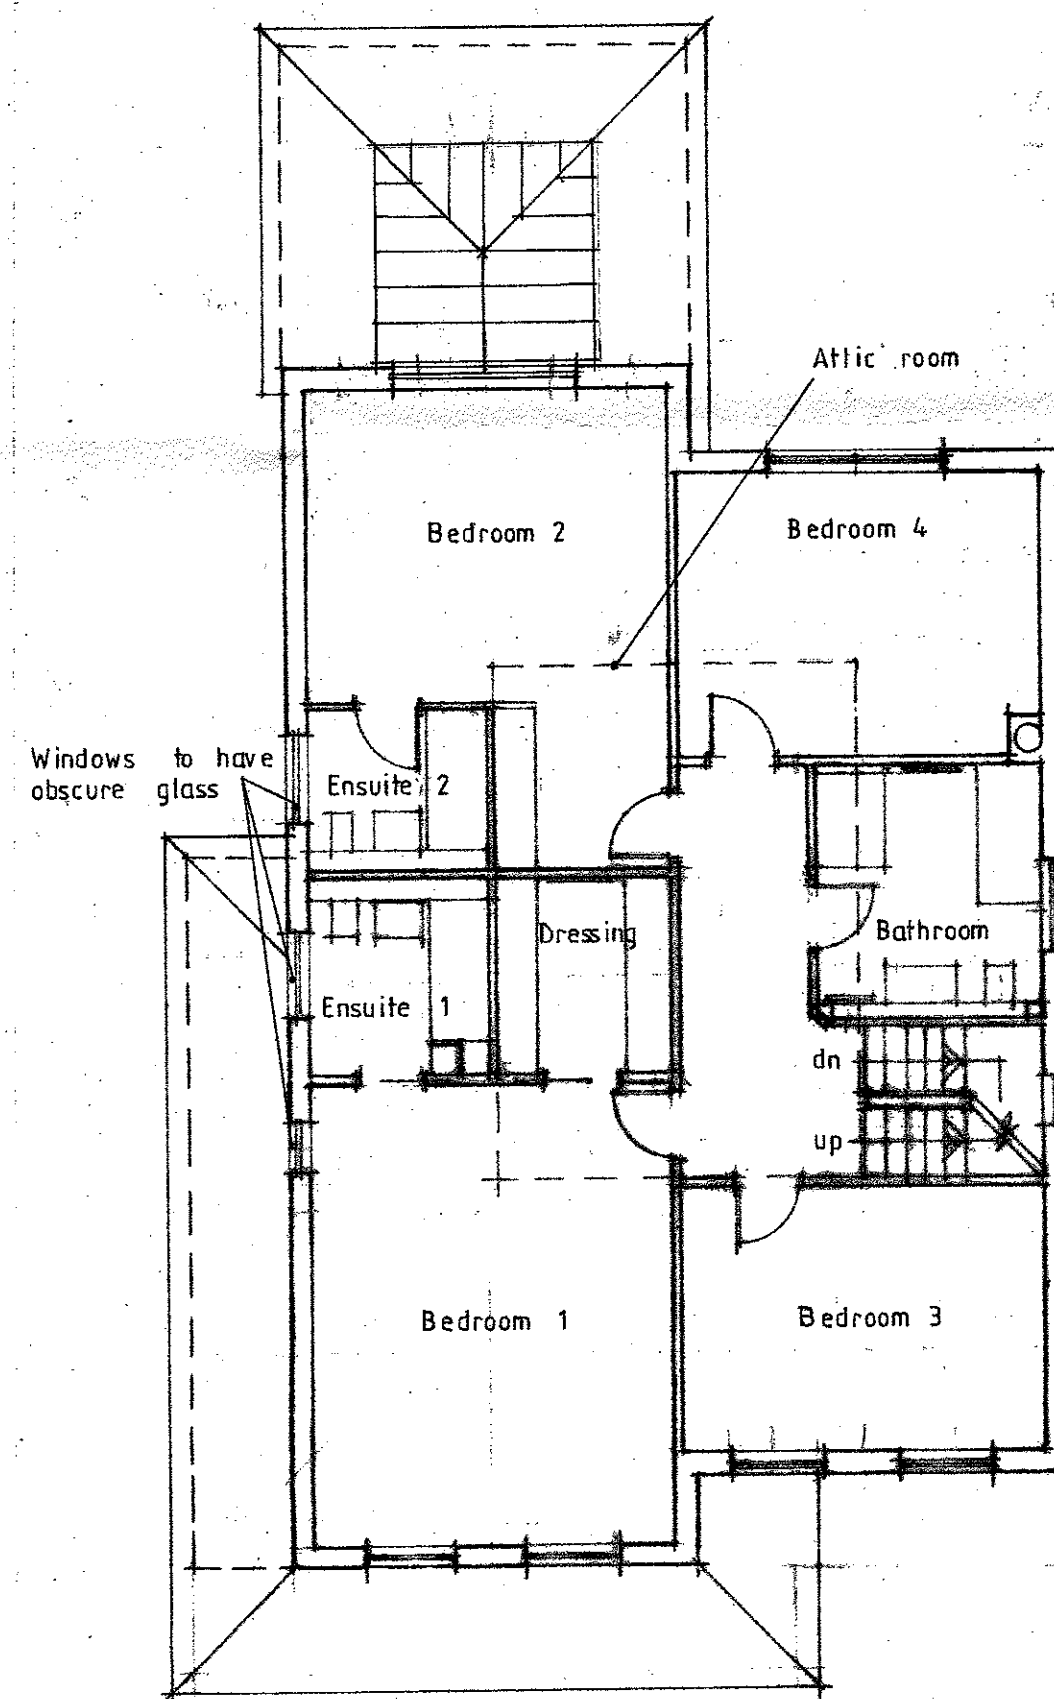

First Floor Plan

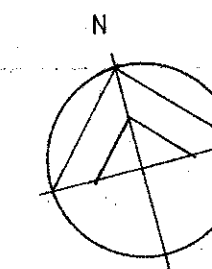

MATERIALS FOR PLOT 2

EXTERNAL WALLS

Facing brick (up to ground floor window cill level and brick chimney capping) and painted rendered block walls elsewhere.

CLADDING

Lead lined cheeks to rear dormer window

ROOFS

Natural slate with integrated black P.V. panels and traditional lead rolled flat roof to rear single storey Garden Room.

FASCIAS / SOFFITS / BARGE BOARDS

Painted hardwood (400mm overhangs)

ROOF WINDOWS

Velux conservation models

RAIN WATER GOODS

Powder coated aluminium.

WINDOWS / DOORS

Painted hardwood frames (obscure glazing to first floor windows on west and east elevations).

SLIDING / FOLDING DOORS

Powder coated aluminium framed

Client

EDMARA LIMITED

Job Title

Proposed Development Of
Springfield
Whiteacre Lane
Barrow

Drawing Title

Proposed Plans & Elevations
For Plot 2

Scale

1 / 200 1/100 A2

Date

August 2013

Drawn

SGH

spa
ARCHITECTS

SUNDERLAND PEACOCK & ASSOCIATES LTD.

HAZELMERE, PIMLICO ROAD, CLITHEROE,

LANCASHIRE, BB7 2AG

T 01200 423178 F 01200 427328

E info@sunderlandpeacock.com

www.sunderlandpeacock.com



4291

02 / 03 B