



Front Elevation

Side Elevation

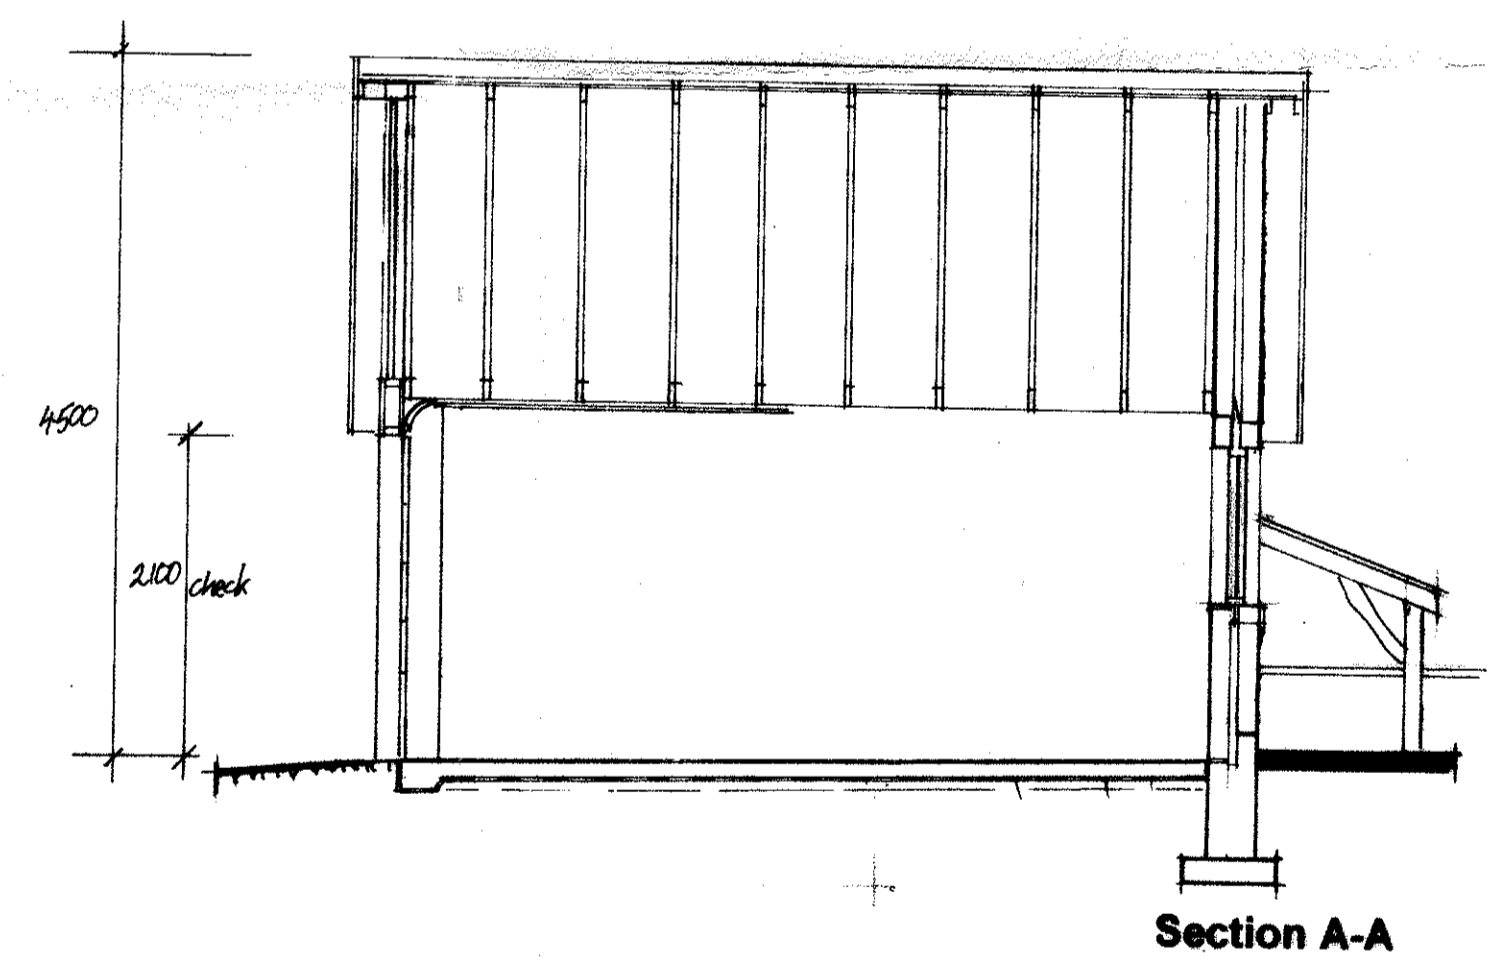

Section A-A

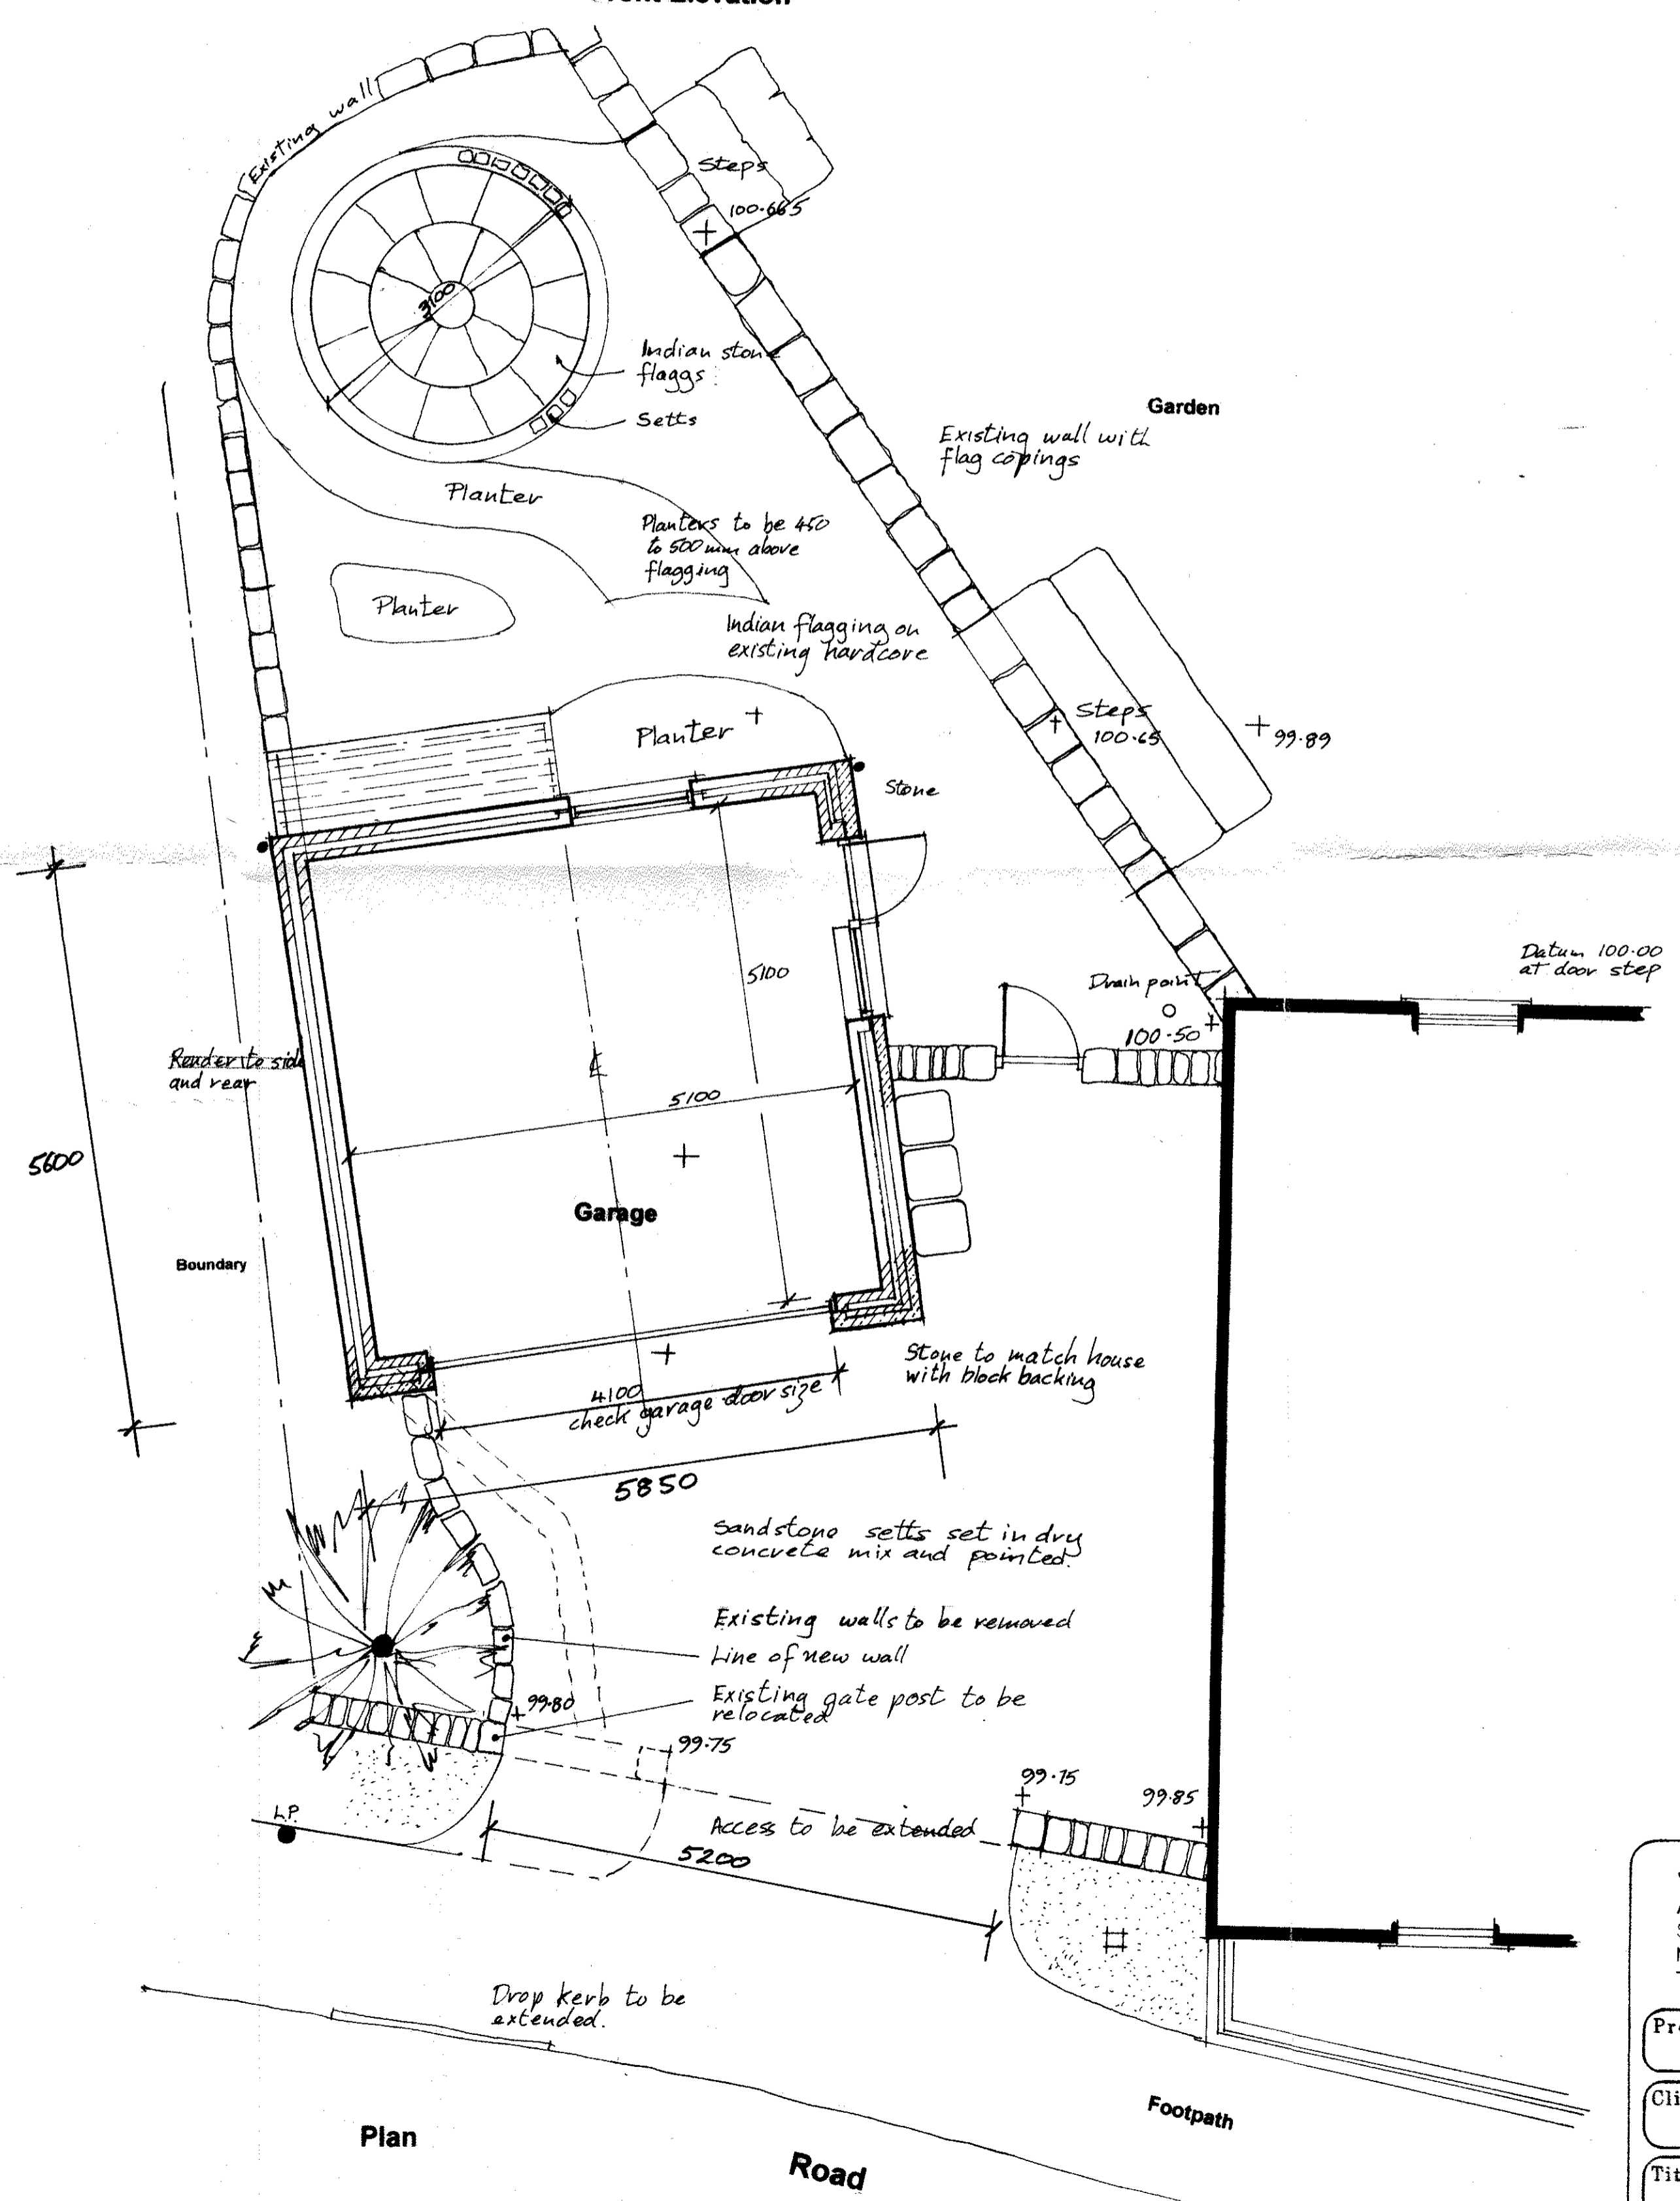

Plan

320130926P

Jeff Marshall & Associates
 Architectural Designers and Surveyors,
 Swindlehurst Barn, Back Lane, Grindleton,
 Nr. Clitheroe, Lancs. BB7 4RW.
 Tel. 01200 440157

Project	Proposed garage & Car Port
Client	Mr & Mrs Barton Church Gates, Chatburn
Title	Scheme Drawing
Scale 1:50	Date 27/10/13 Dm
Drng N°	385/1/2