



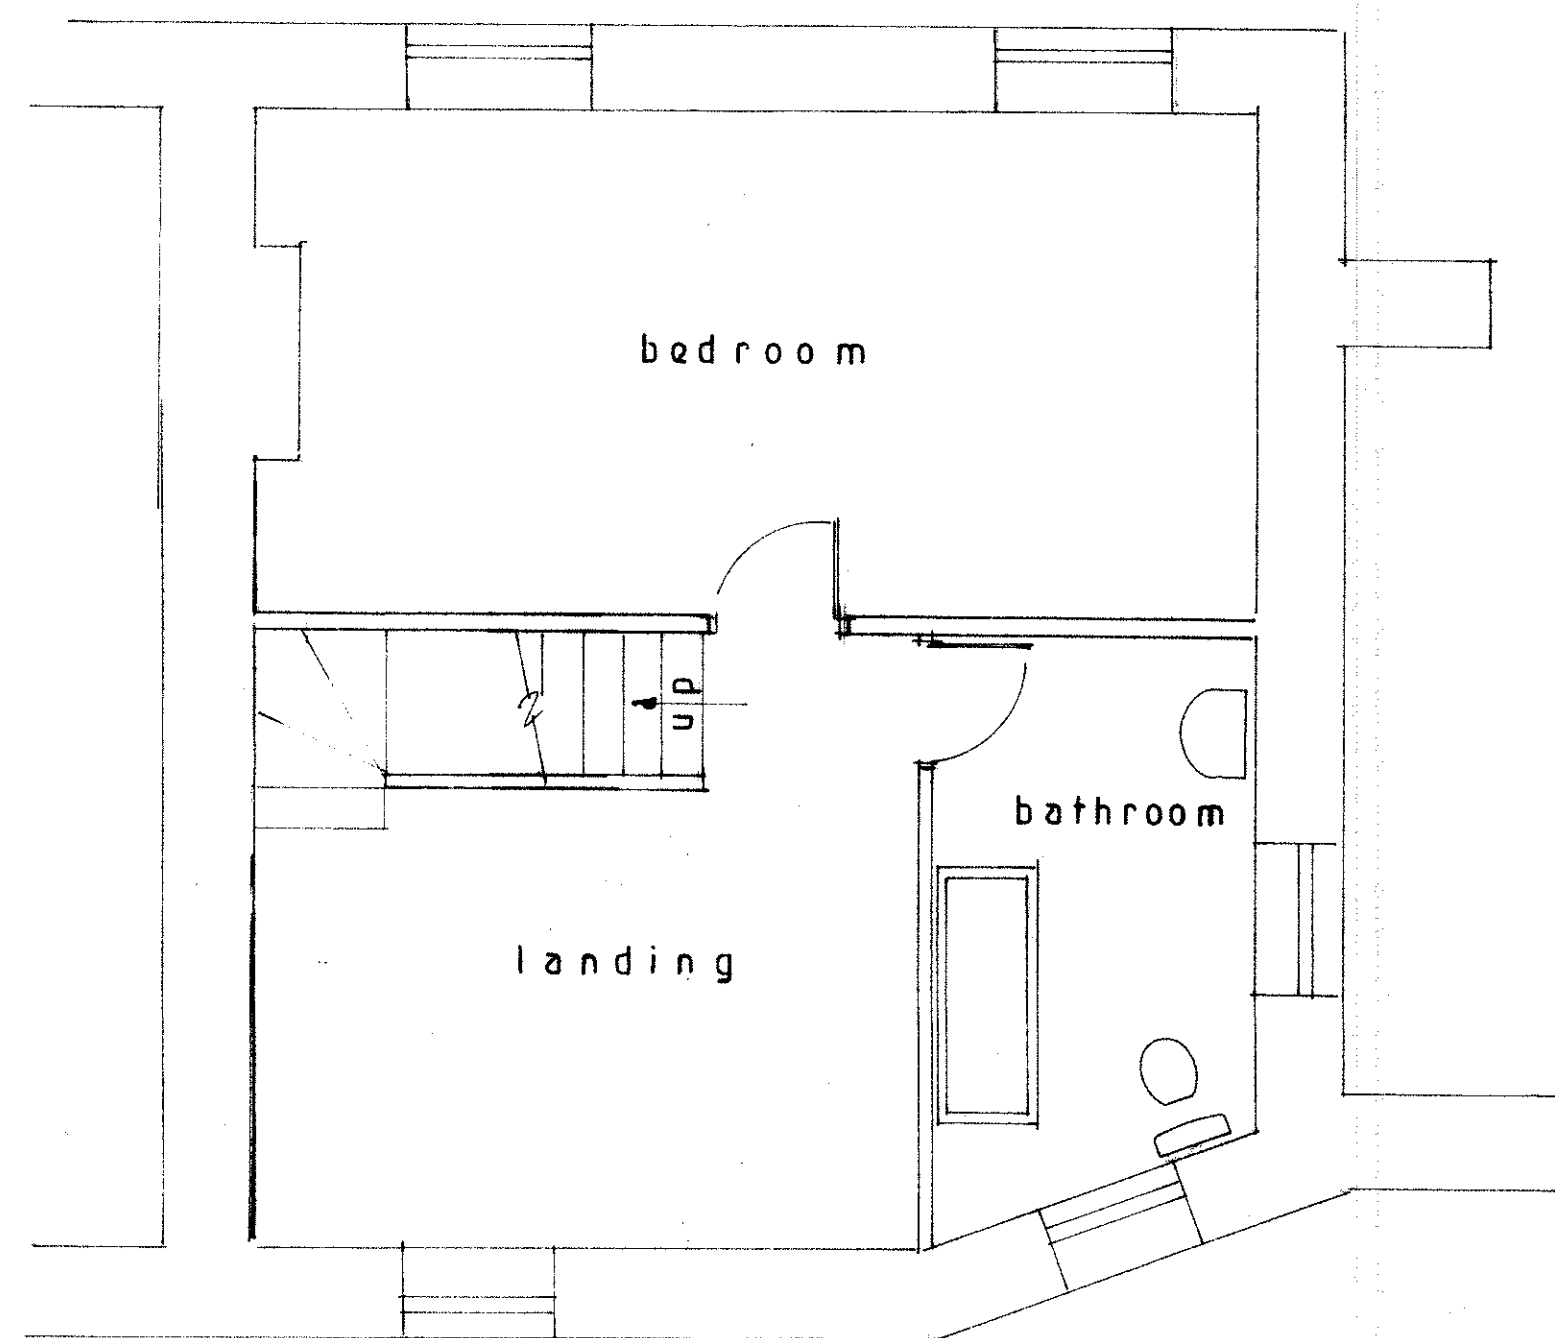


First Floor (not applicable)

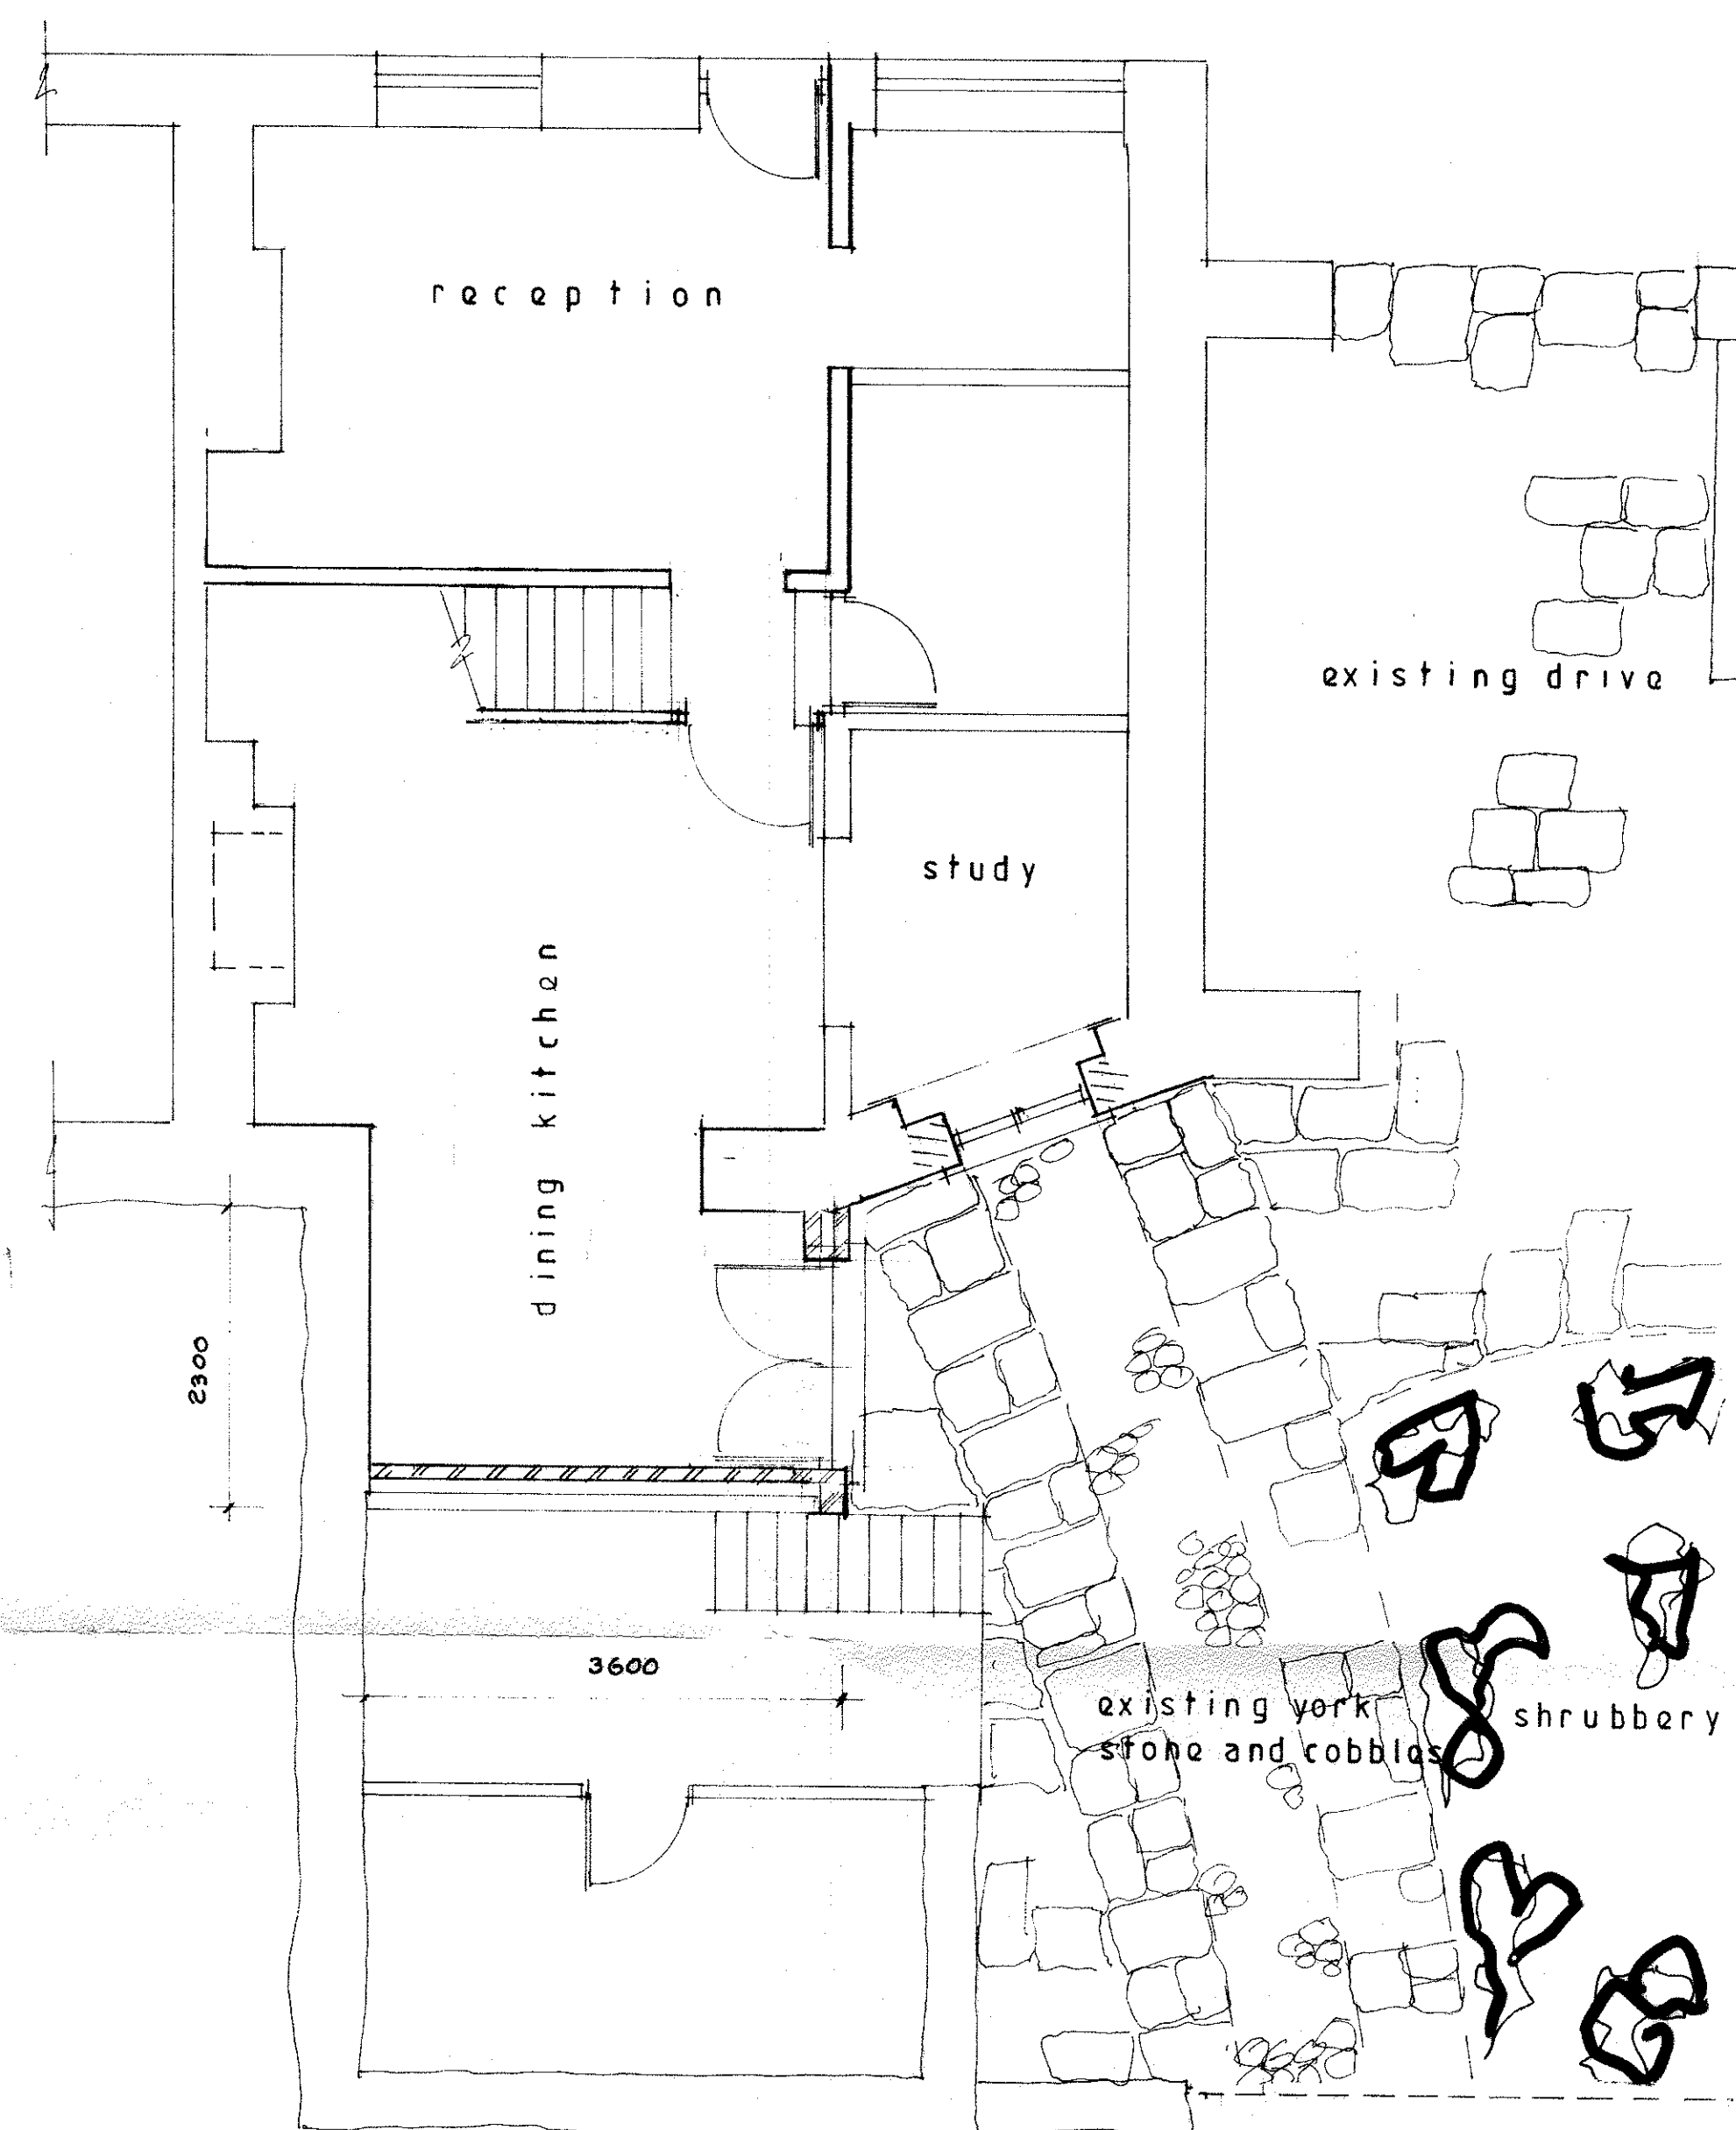


Ground Floor



Rear Elevation (south west)

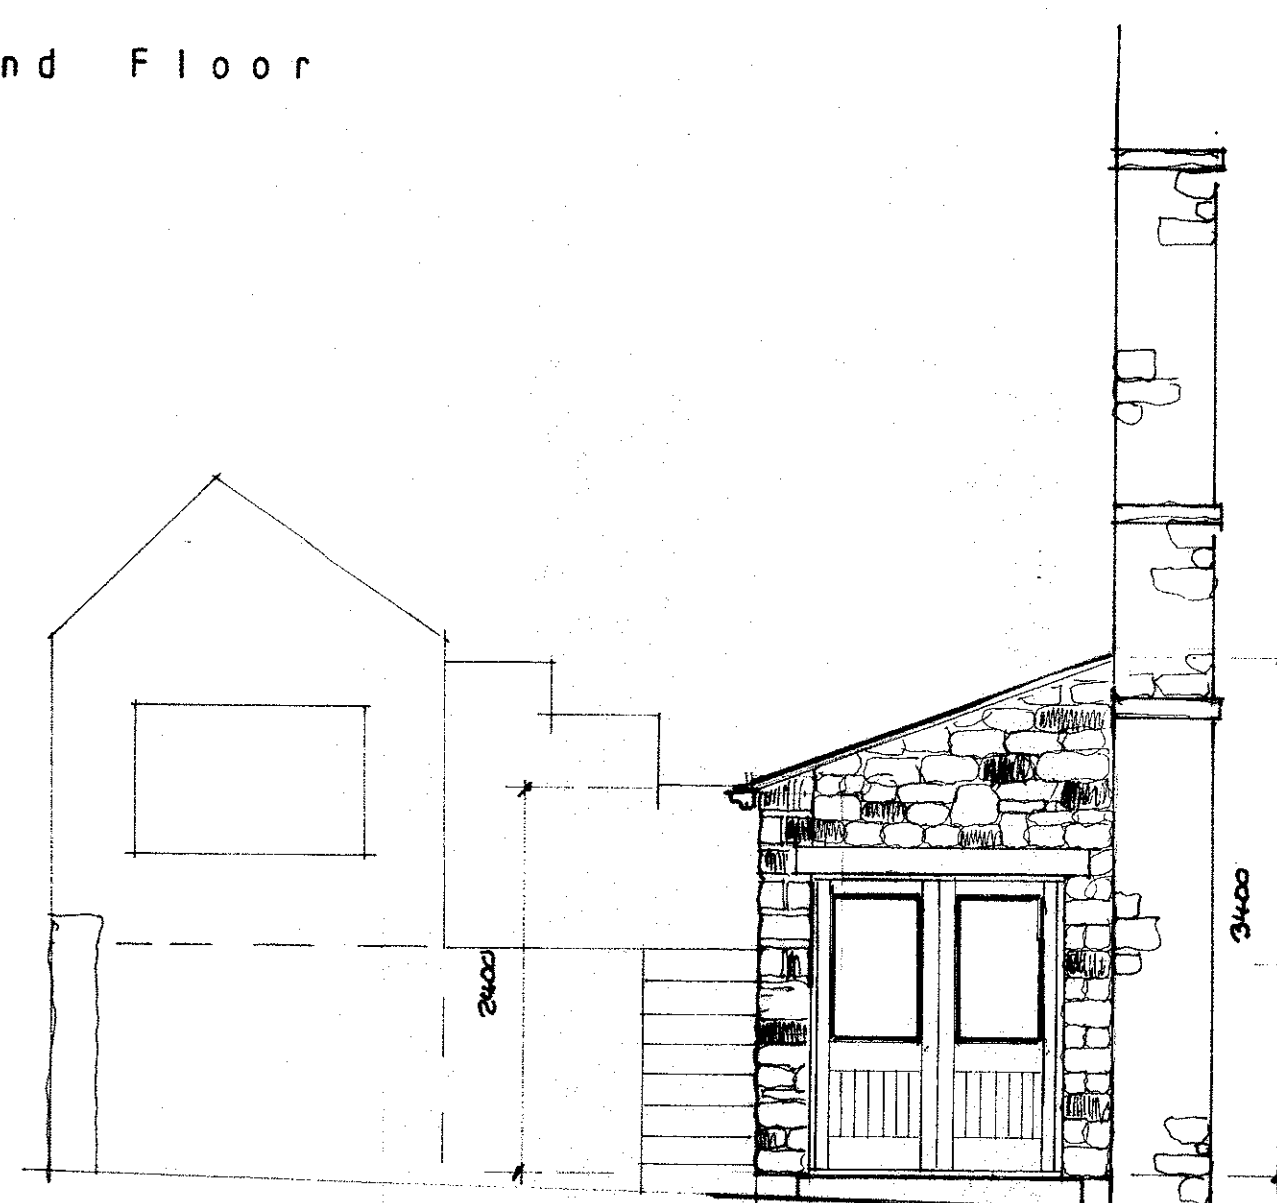

Side Elevation (south east)

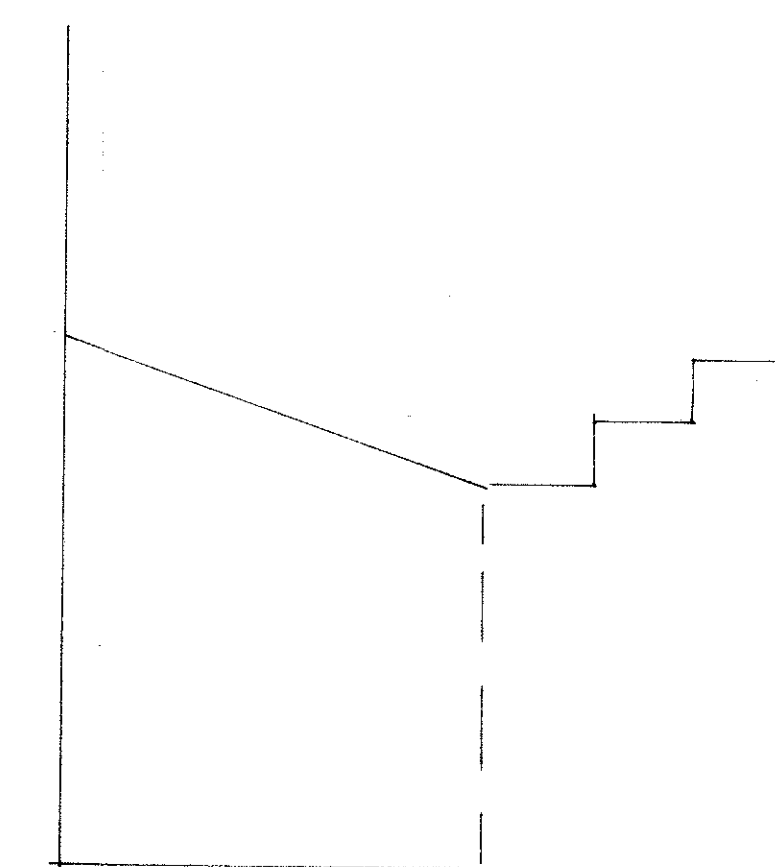

north west (no change)

320130932P

amendments 21.10.13
ground floor staircase
shall remain insitu.
no new boundary treatment

amendments 06.09.13
relocation of staircase

amendments 30.08.13
alterations to south east
elevation

SJ Bialecki Limited
Building Surveyors

Drawing no 5008/a/b

Scale 1:50

Proposed Layouts
And Elevations

Proposed
Replacement Single
Storey Extension At
The Old Tannery
6 Shawbridge Street
Clitheroe