



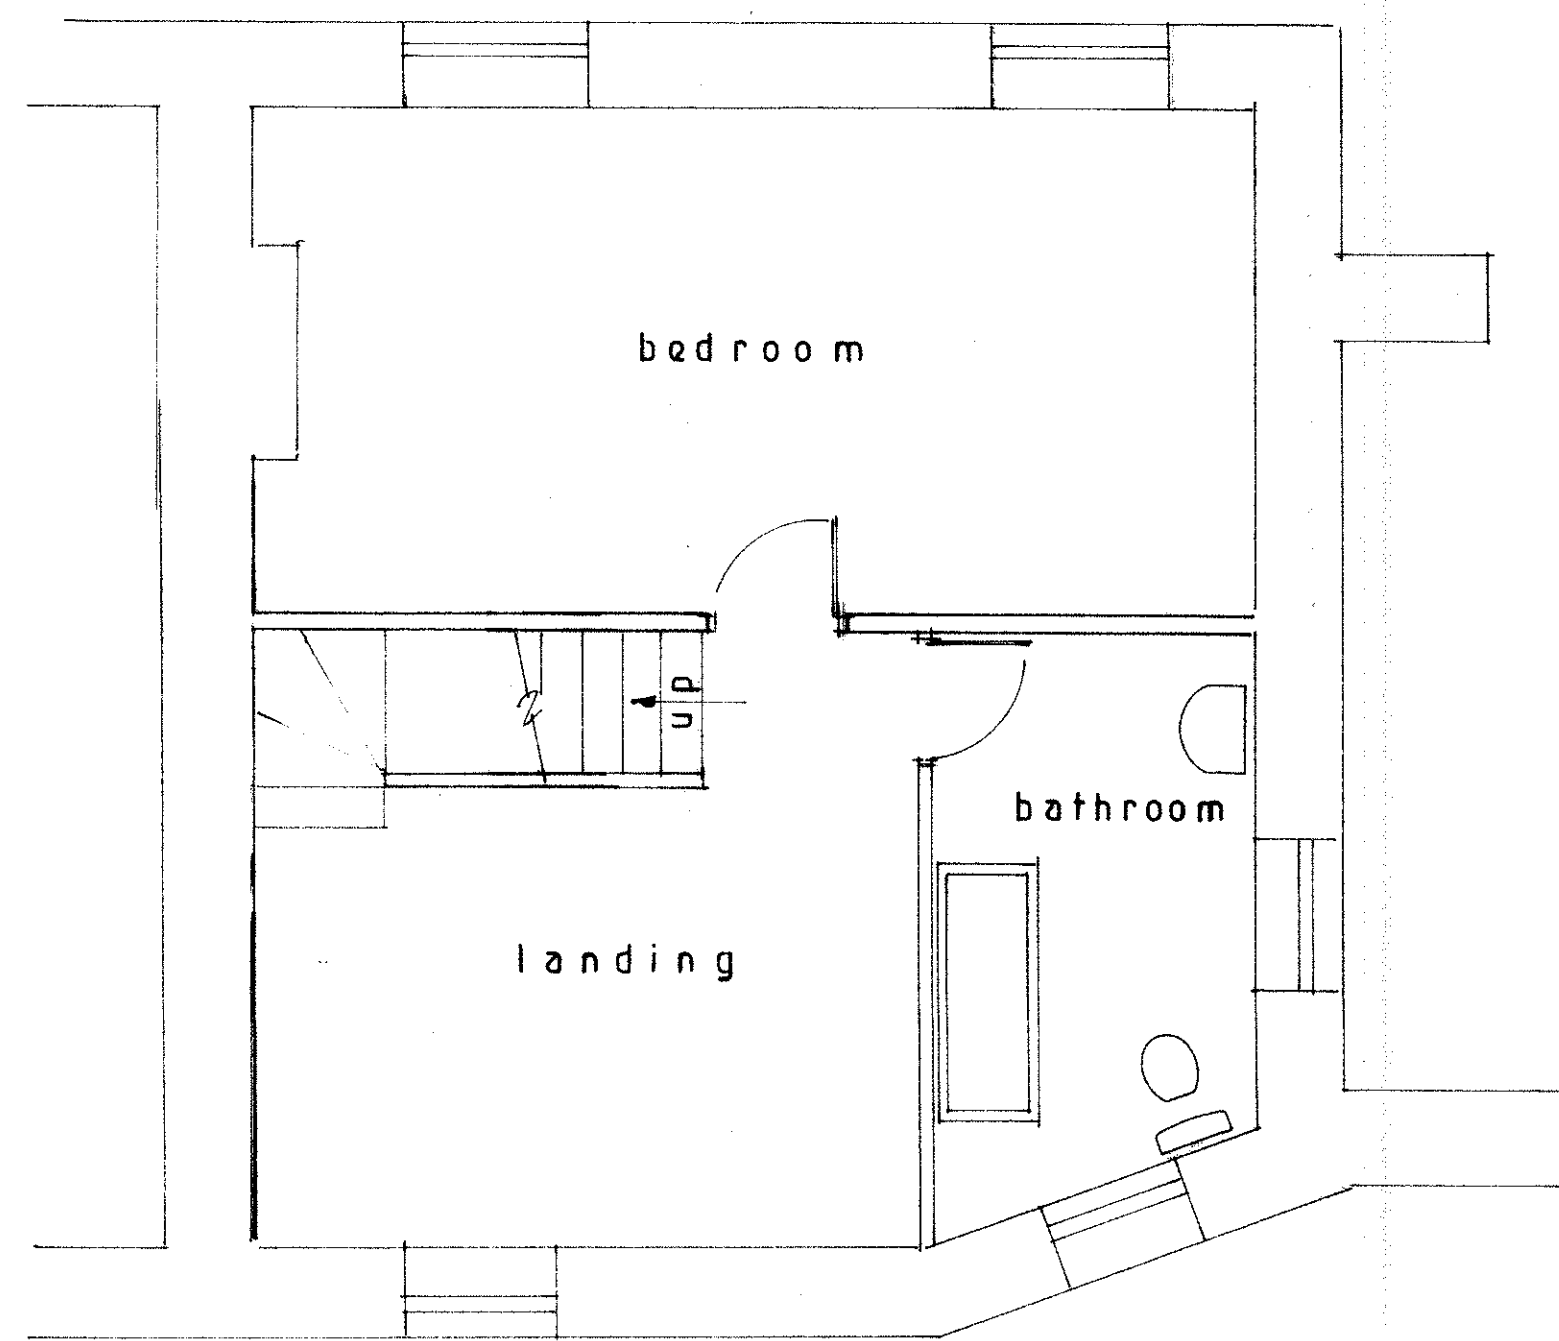


First Floor (not applicable)

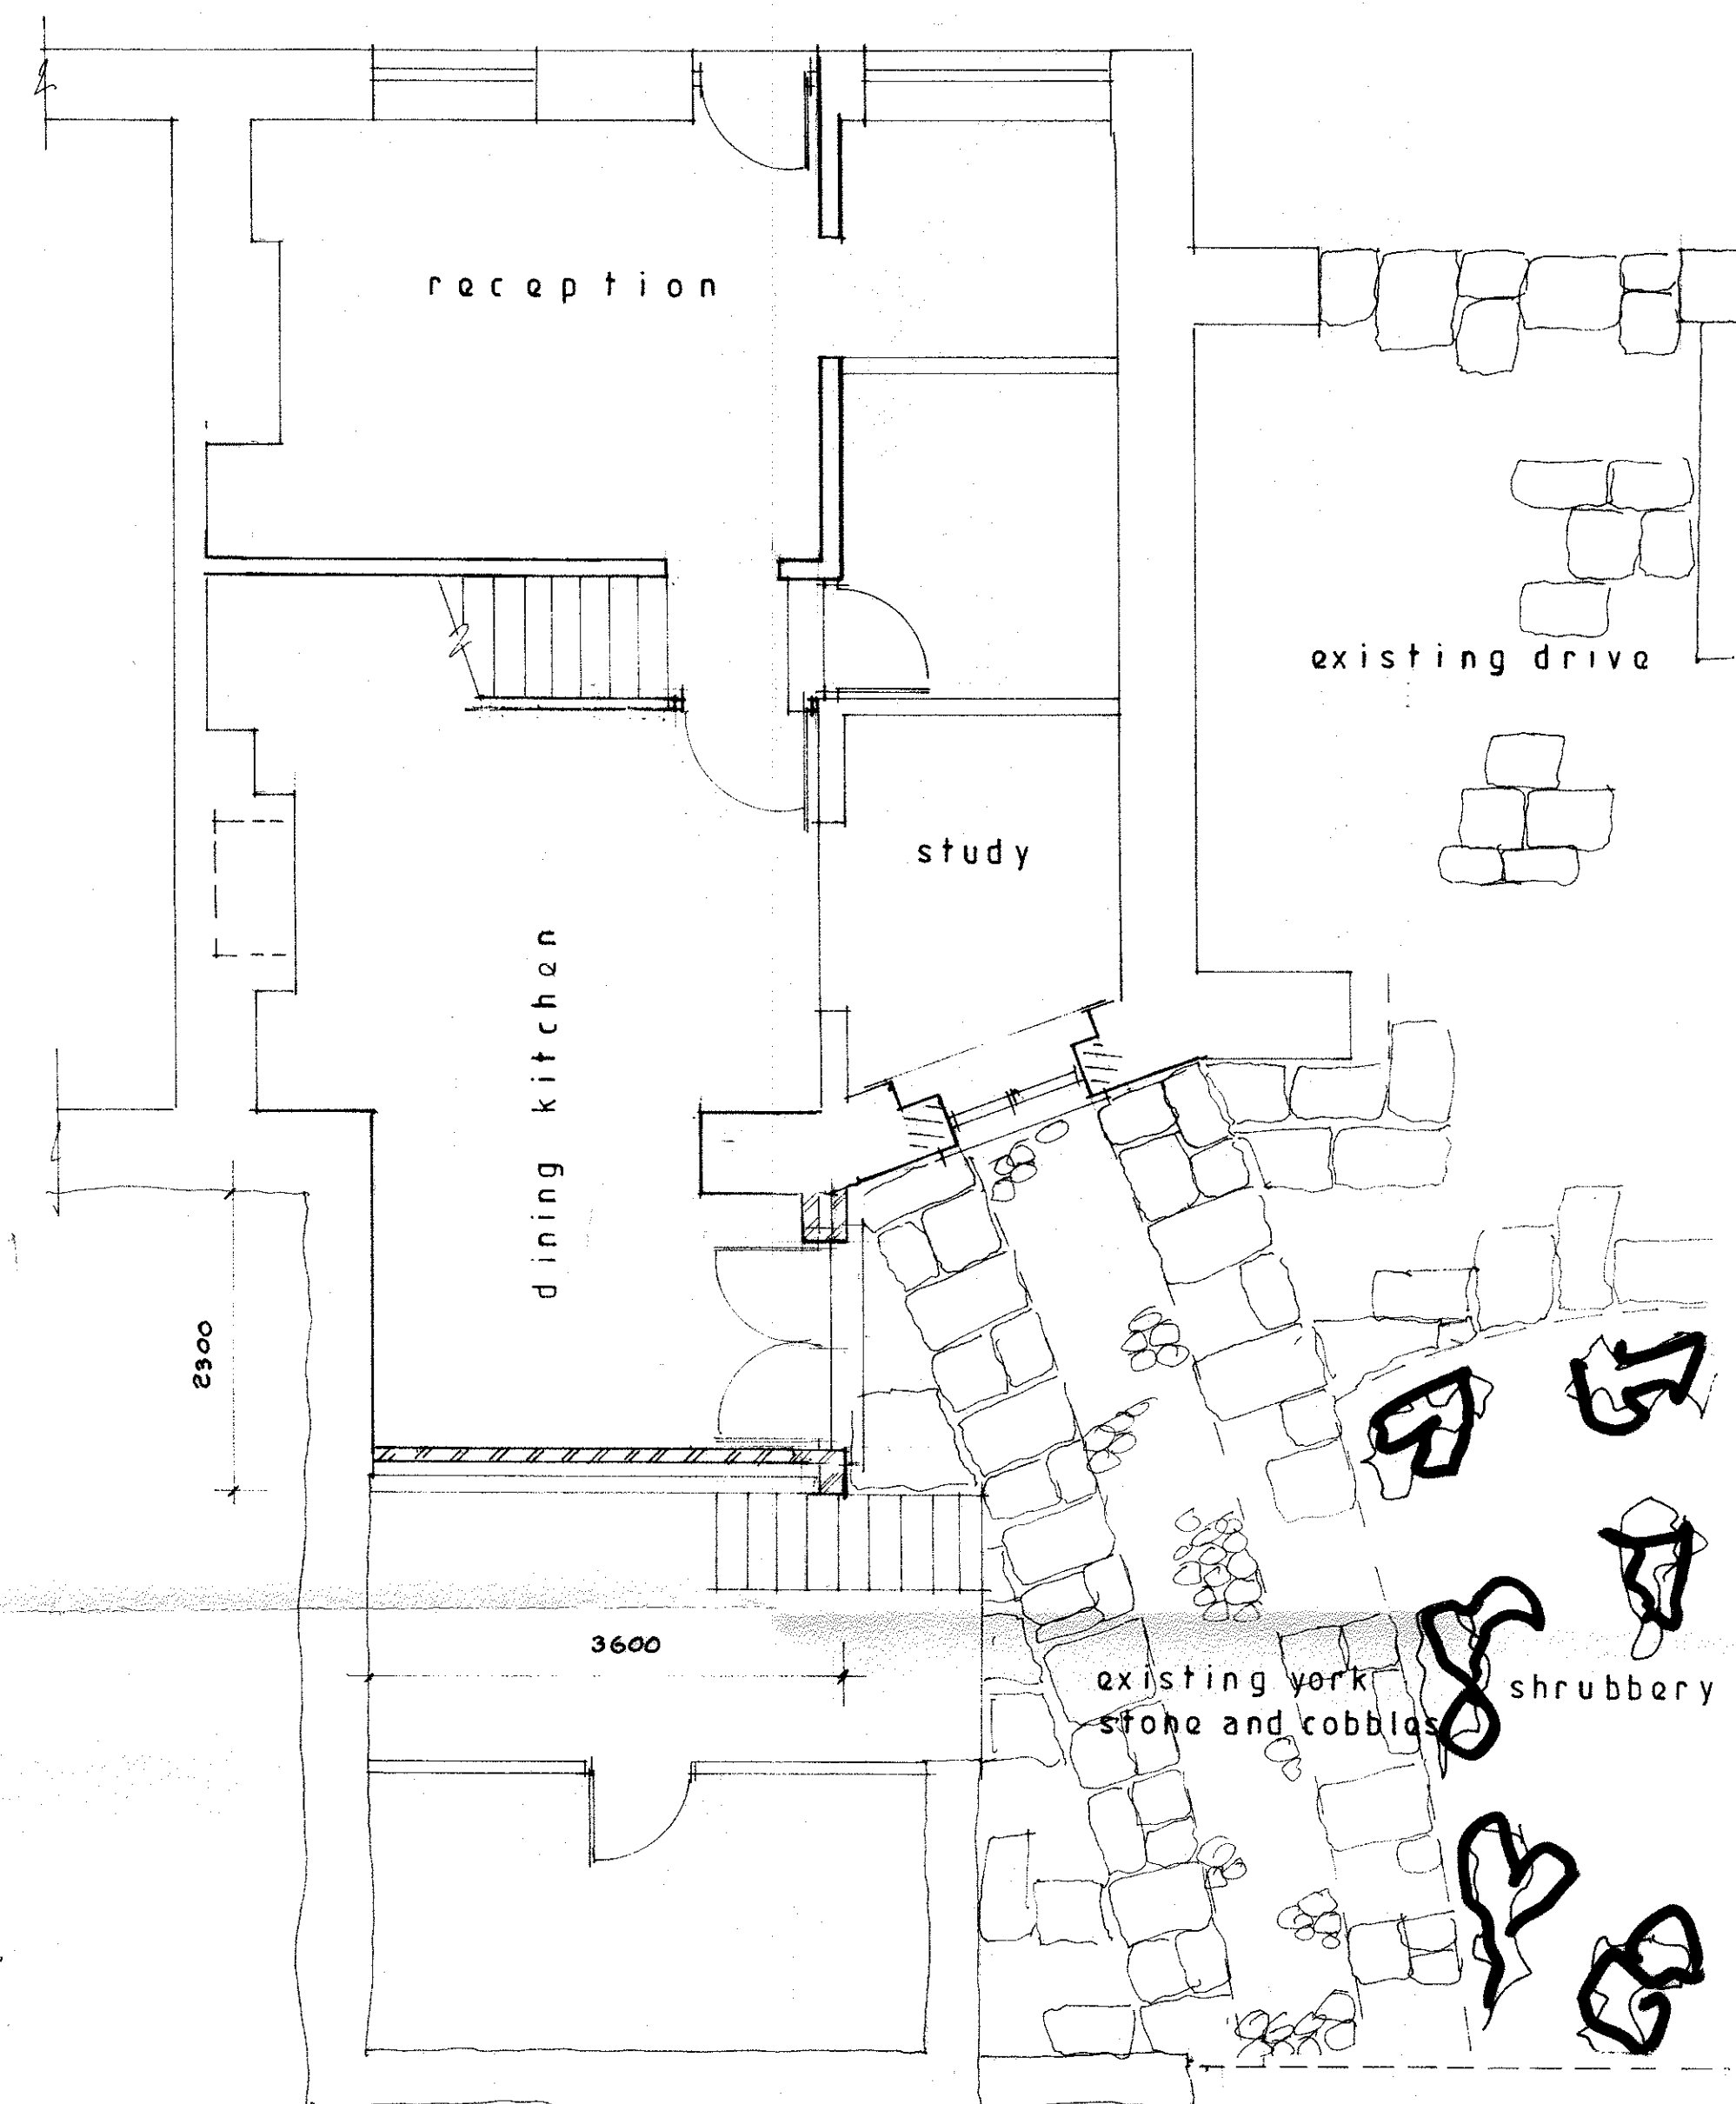


Ground Floor



Rear Elevation (south west)

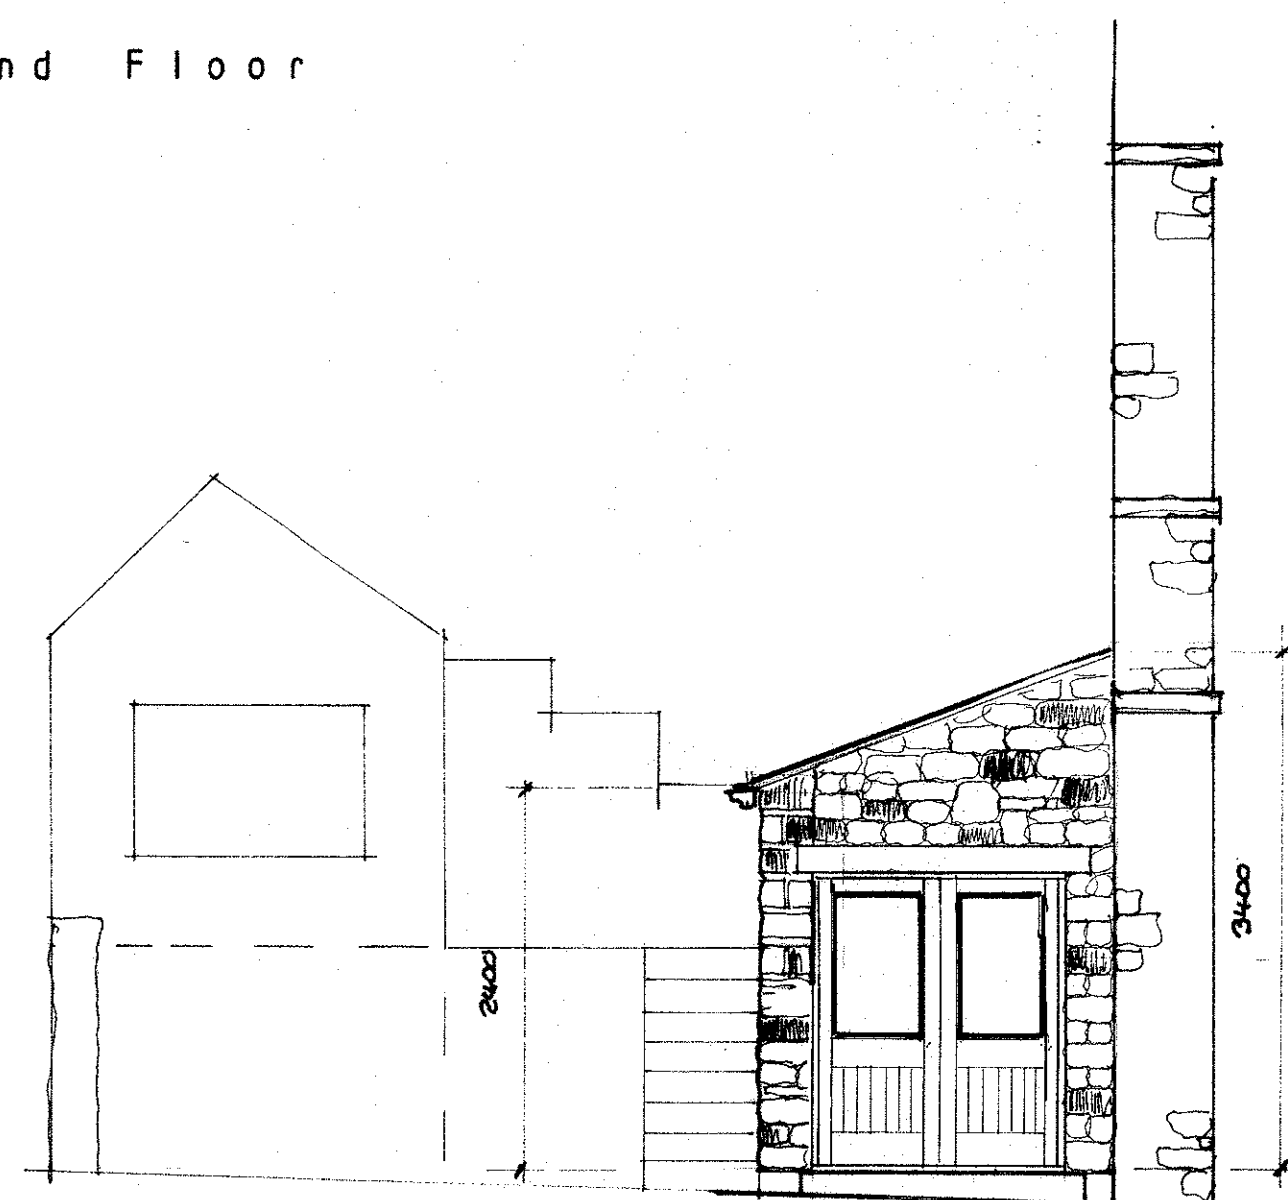

Side Elevation (south east)

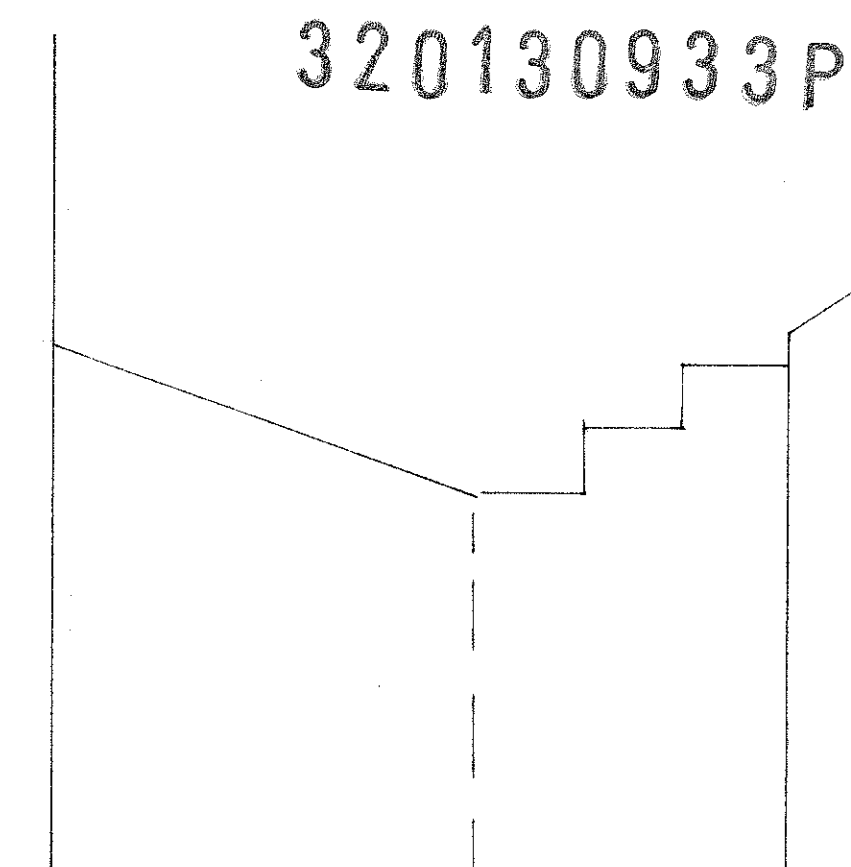

north west (no change)

amendments 21.10.13
ground floor staircase
shall remain insitu.
no new boundary treatment

amendments 06.09.13
relocation of staircase

amendments 30.08.13
alterations to south east
elevation.

S.J. Bialecki Limited Building Surveyors
Drawing no 5008/a/b
Scale 1:50
Proposed Layouts And Elevations
Proposed Replacement Single Storey Extension At The Old Tannery 6 Shawbridge Street Clitheroe