
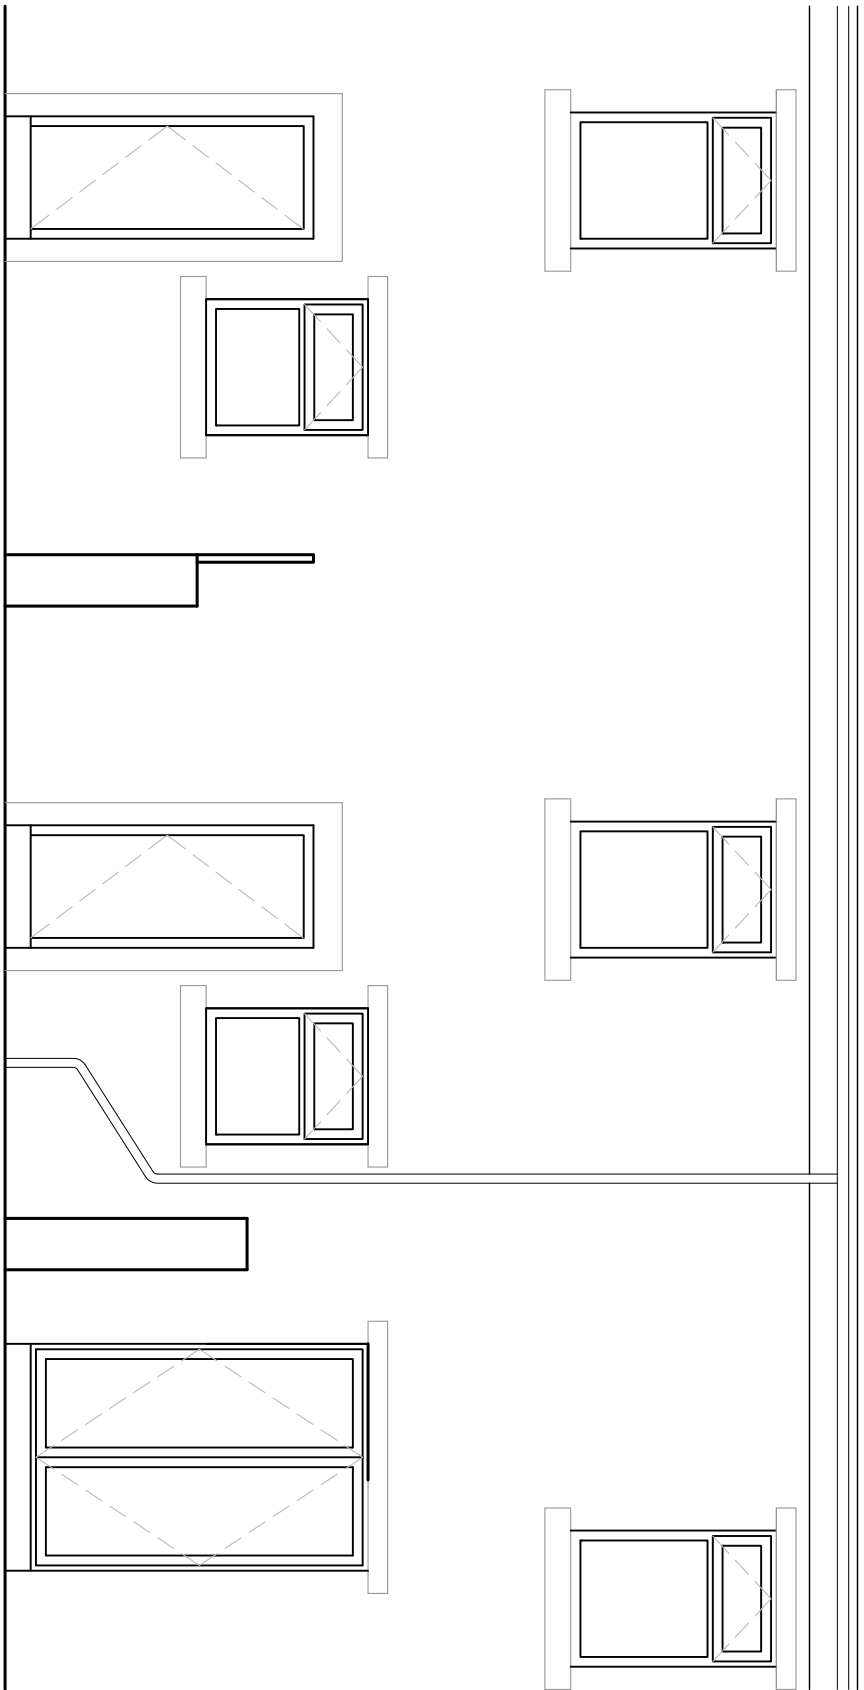


## Notes

Do not scale, use figured dimensions only.

All dimensions to be verified on site prior to the commencement of any work, or the production of any shop drawing. All discrepancies to be reported to the Architect.

This drawing is to be read in conjunction with all related Architect's and Engineer's drawings and any other relevant information.

 

## REAR ELEVATION



www.shwilkko.com

Client

MR A. READ

© Copyright In this drawing Is vested In SHWILKO Architects

**The Cottages, 2 Back George Street, Horwlich, Bolton, BL6 6BR**  
**Telephone: +44(0)7809373066 Email: [Info@shwilko.com](mailto:Info@shwilko.com)**

Project

# LOFT CONVERSION

LONGWORTH ROAD

BILLINGTON

Sheet

## EXISTING ELEVATIONS

Scale

1:50

Date \_\_\_\_\_

SEPT 2013

Draw

SHW

Drawing No.

13		103		002
----	--	-----	--	-----

