


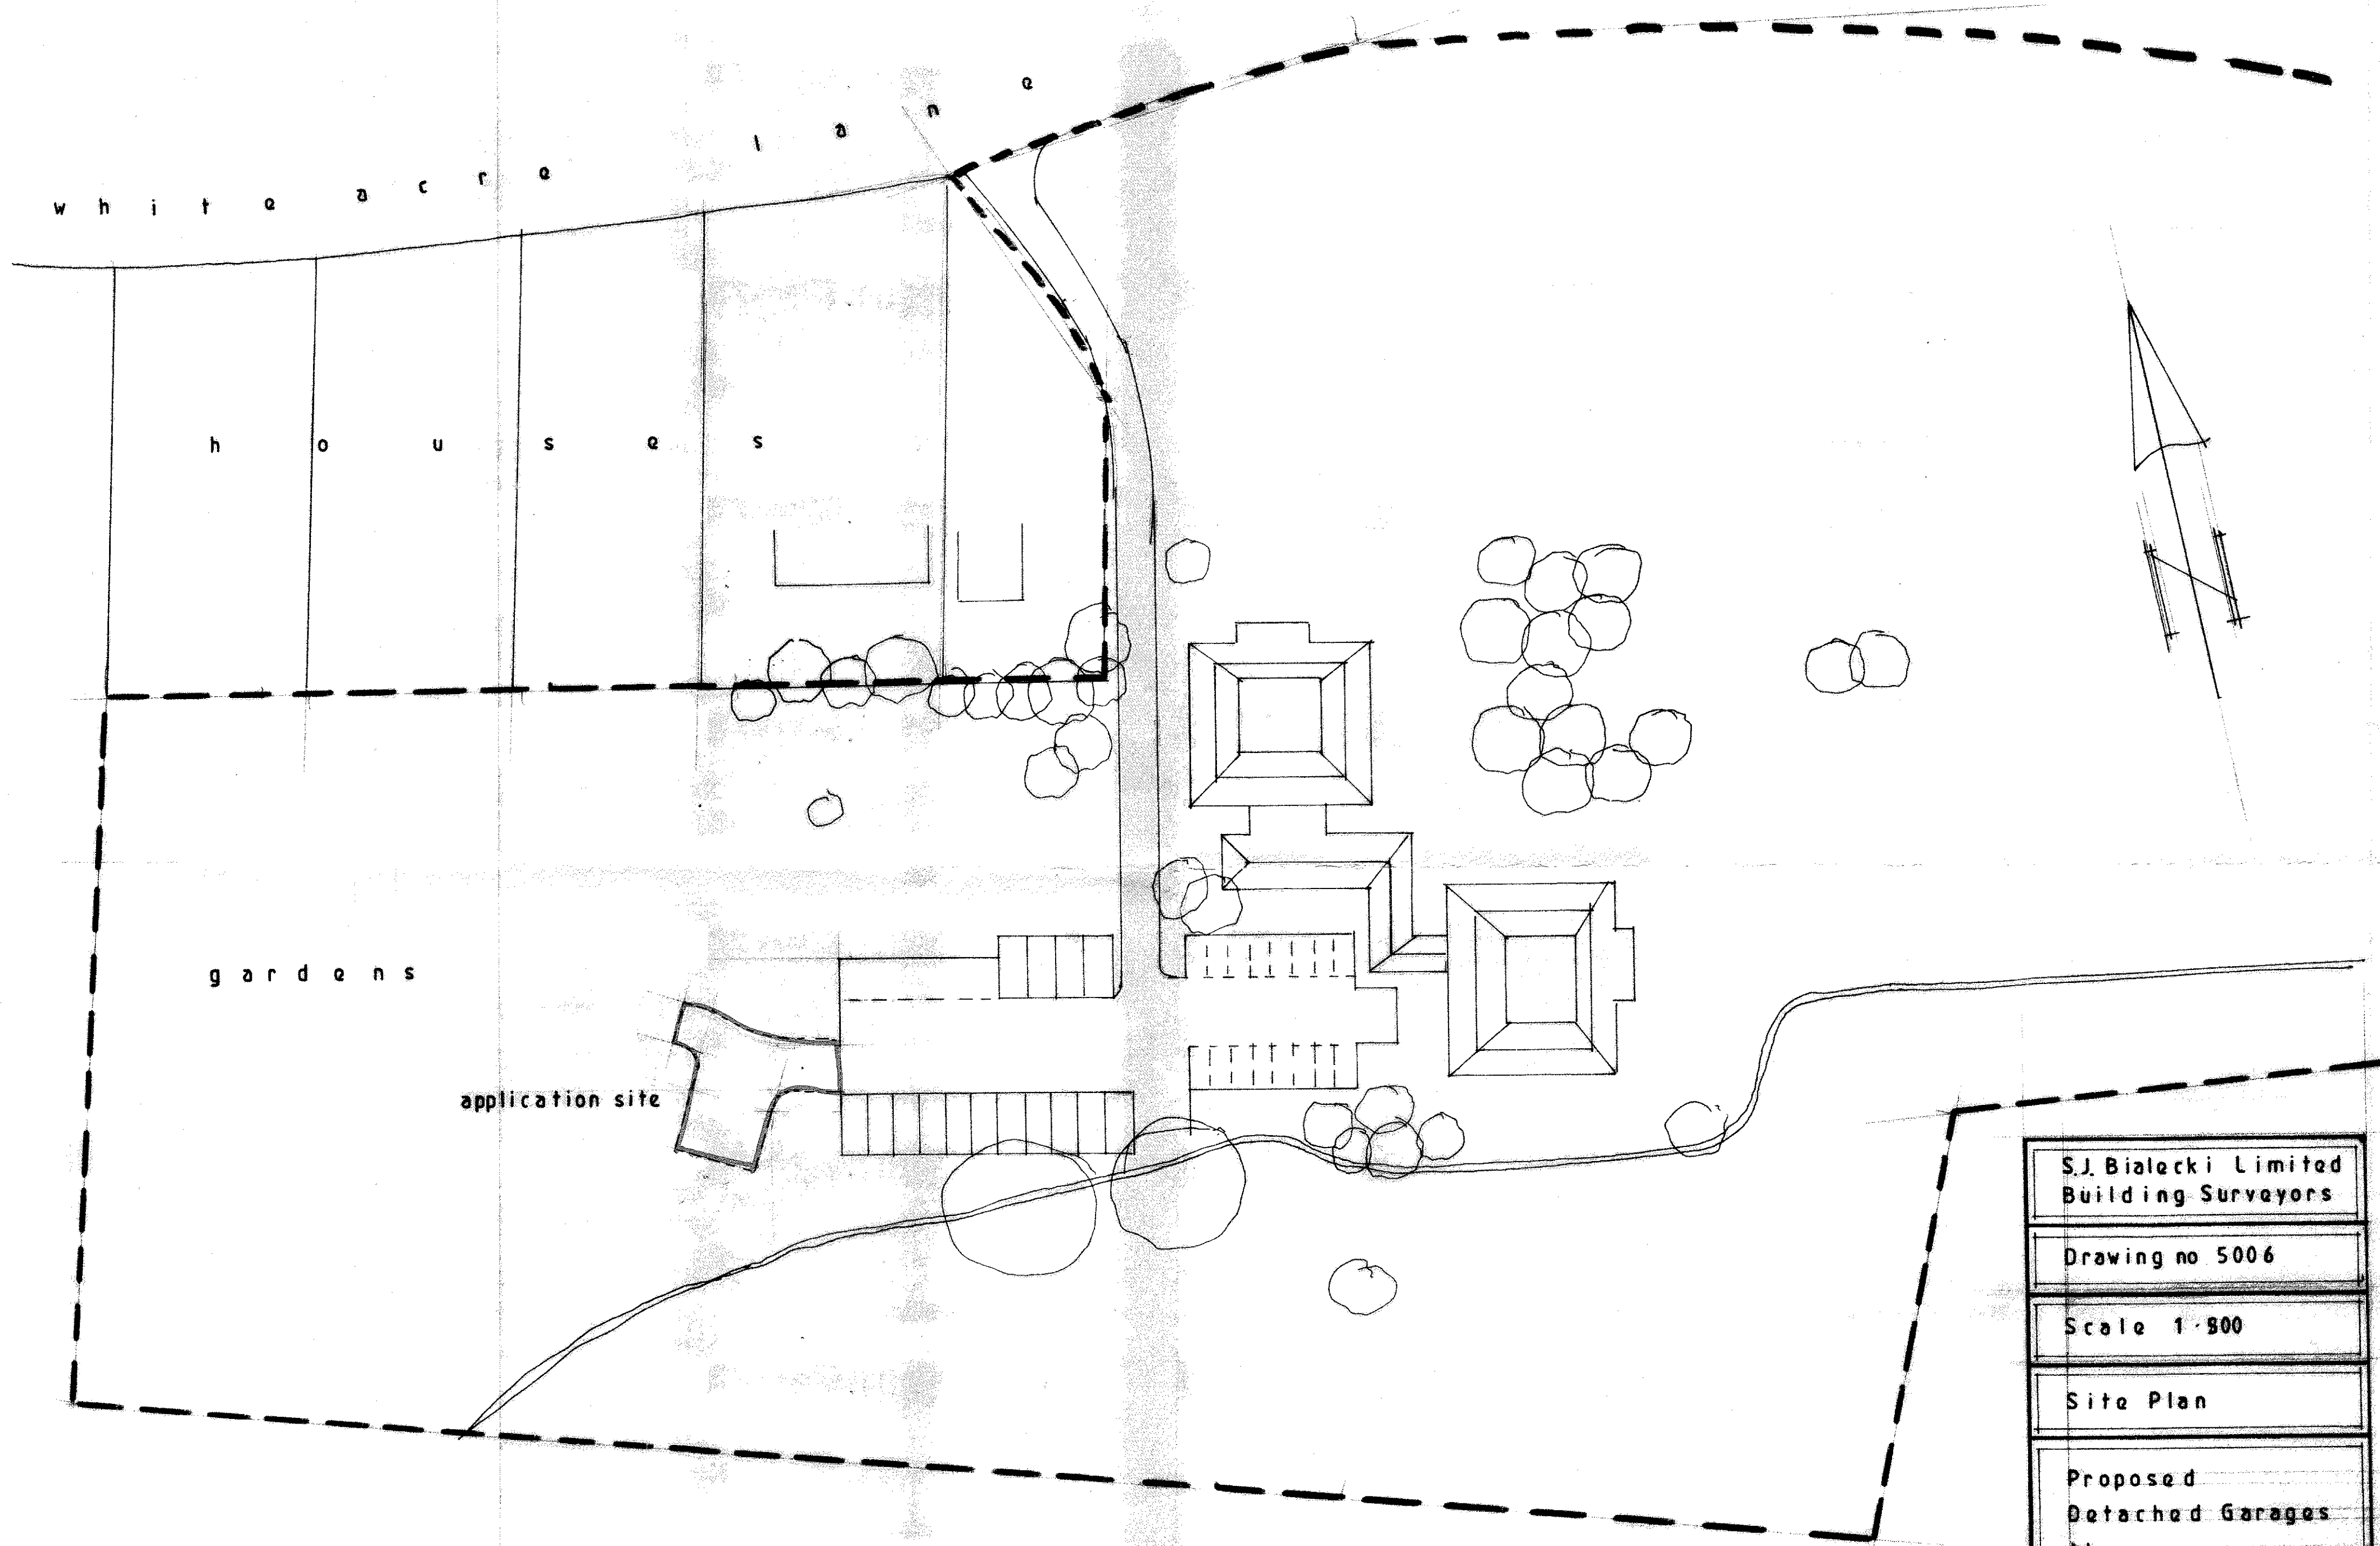

320130977P

S.J. Bialecki Limited
Building Surveyors

Drawing no 5006

Scale 1:500

Site Plan

Proposed
Detached Garages
At
Green Park Court
Whiteacre Lane
Wiswell