



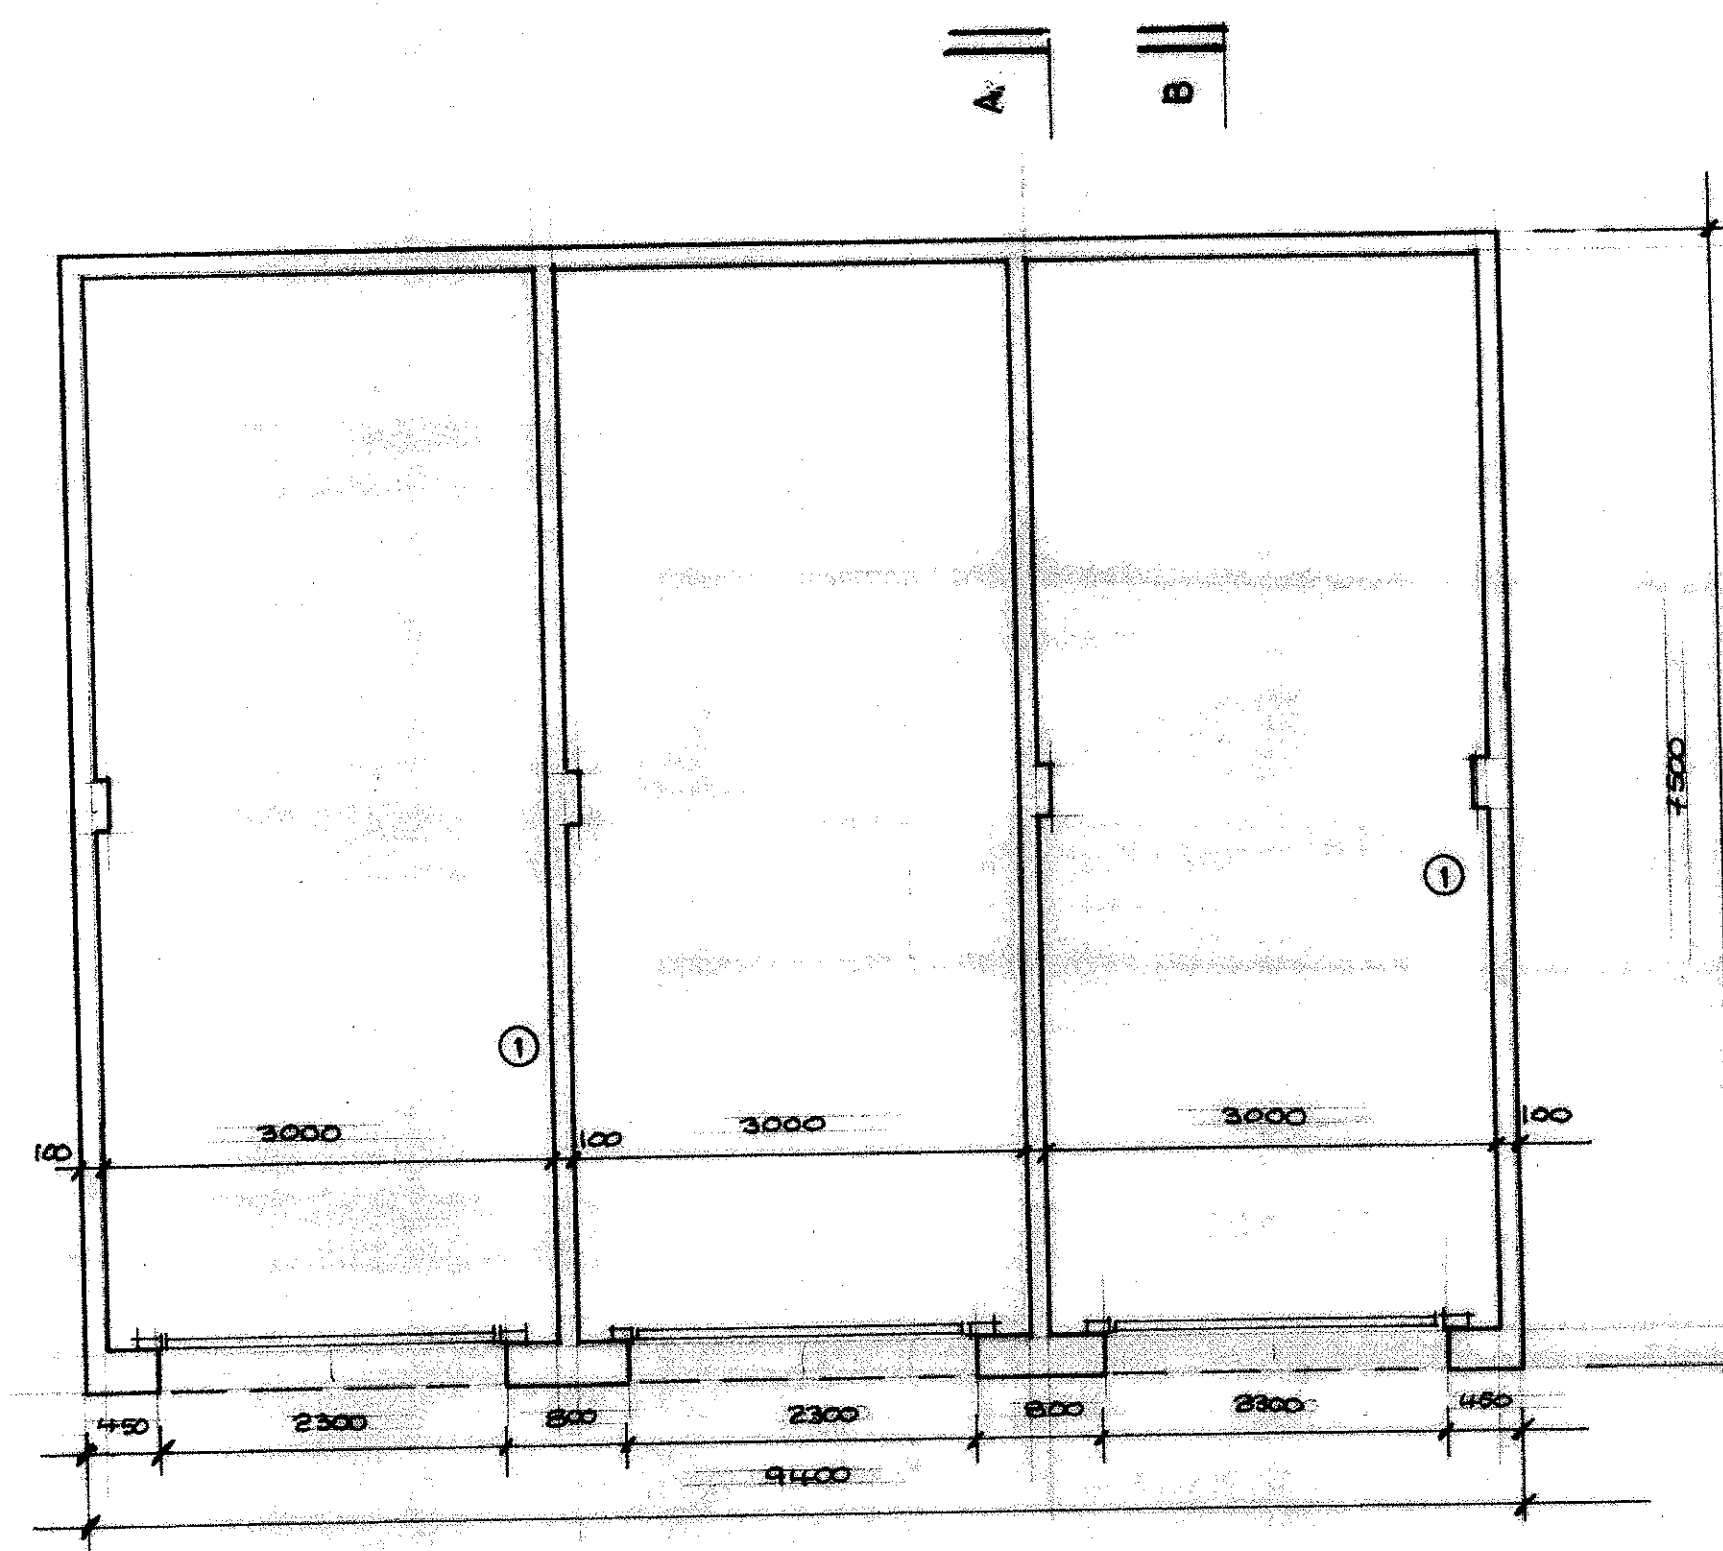


Proposed Plan



West Elevation

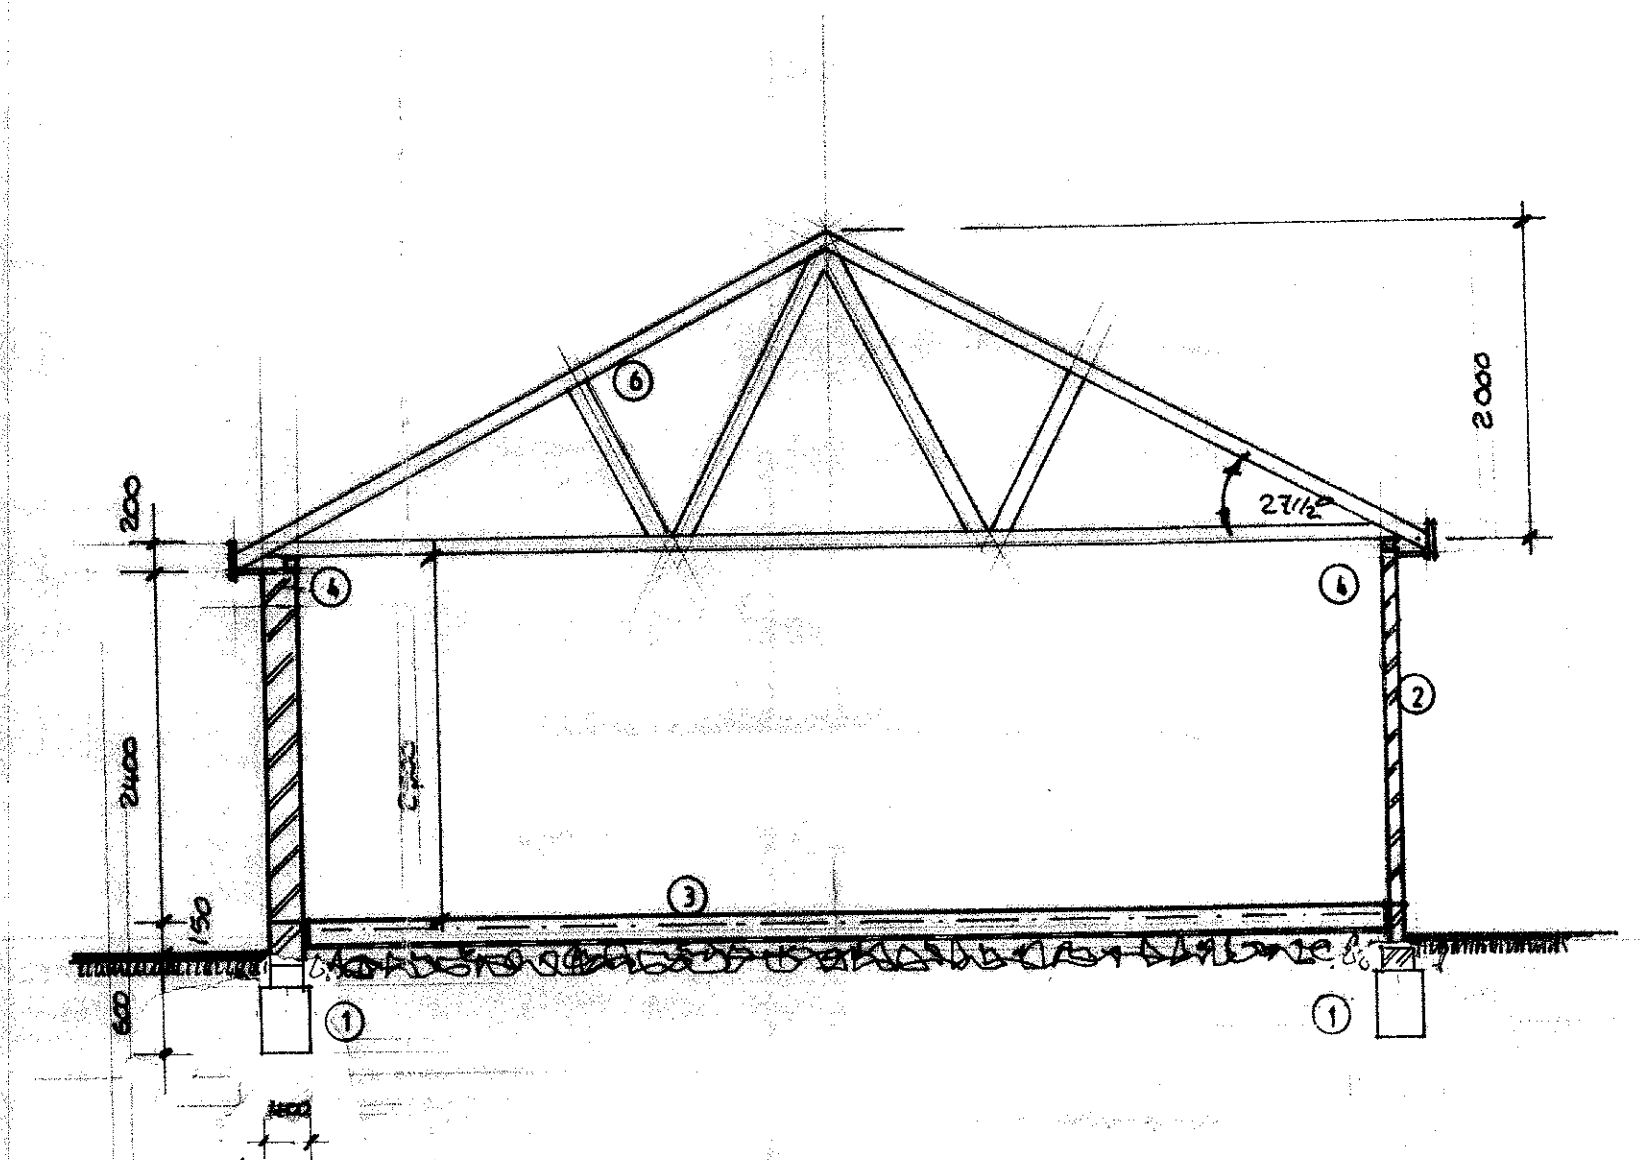


Section A-A

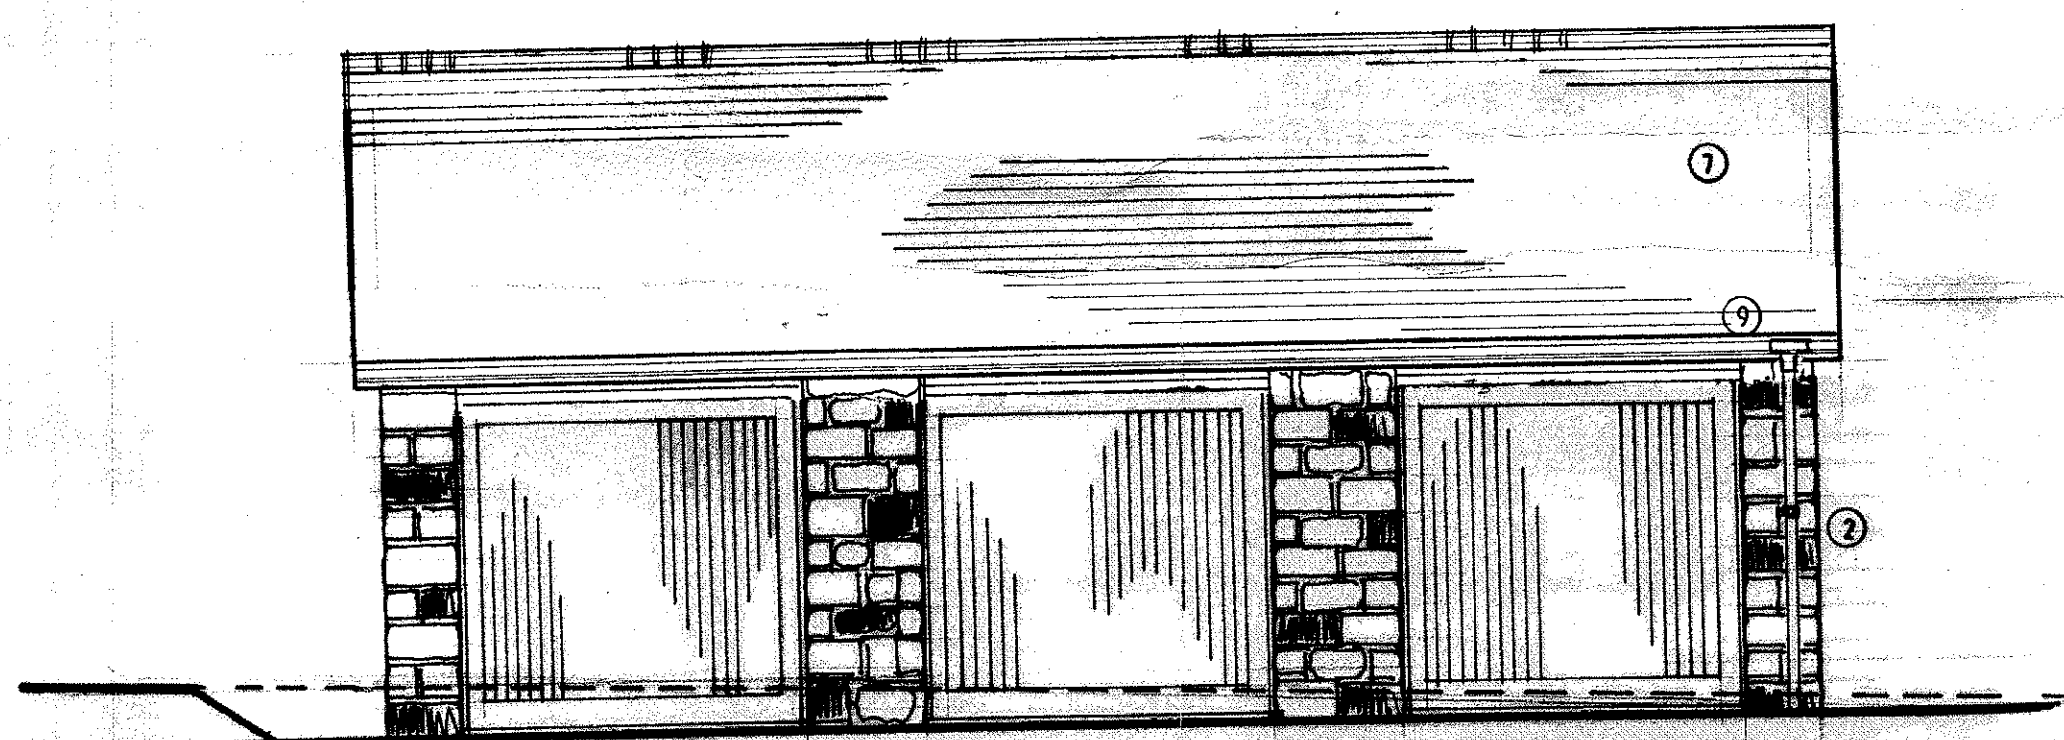


North Elevation



East Elevation

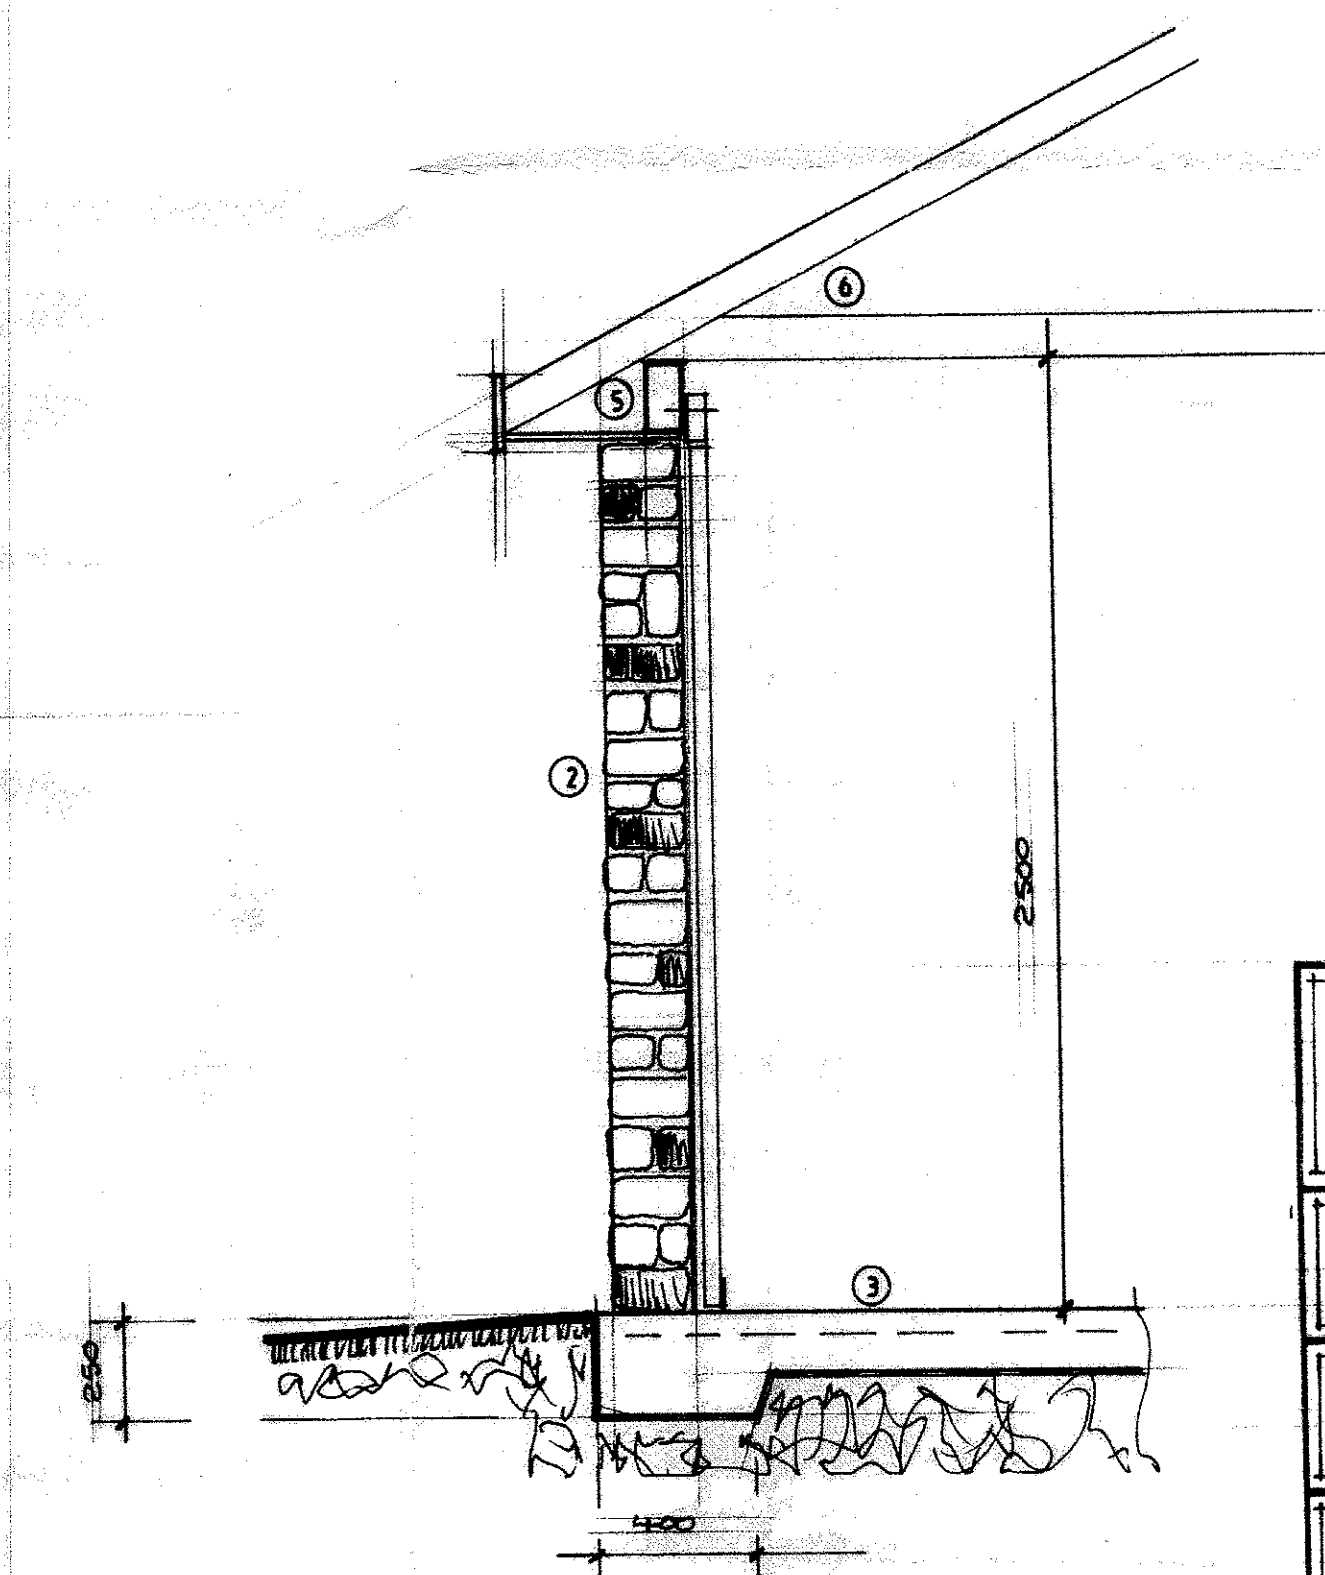

Section B-B

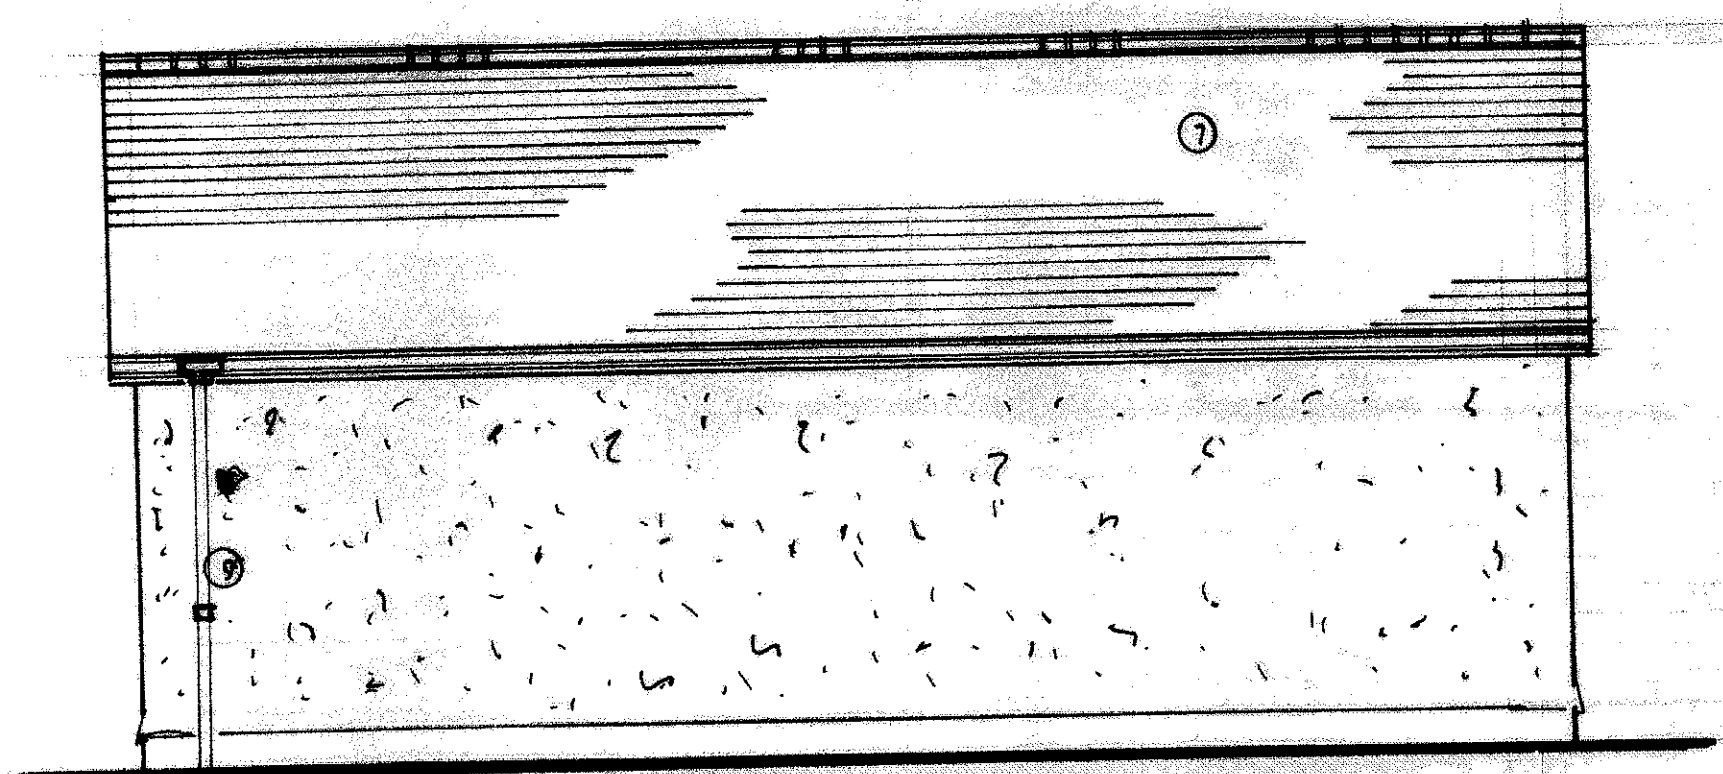

South Elevation

320130977P

S.J. Bialecki Limited
Building Surveyors

Drawing no 5007

Scale 1:50

Proposed Elevations
And Layouts

Proposed
Detached Garages
At
Green Park Court
Whiteacre Lane
Wiswell