



Front Elevation (South Facing)



Side Elevation (North Facing)

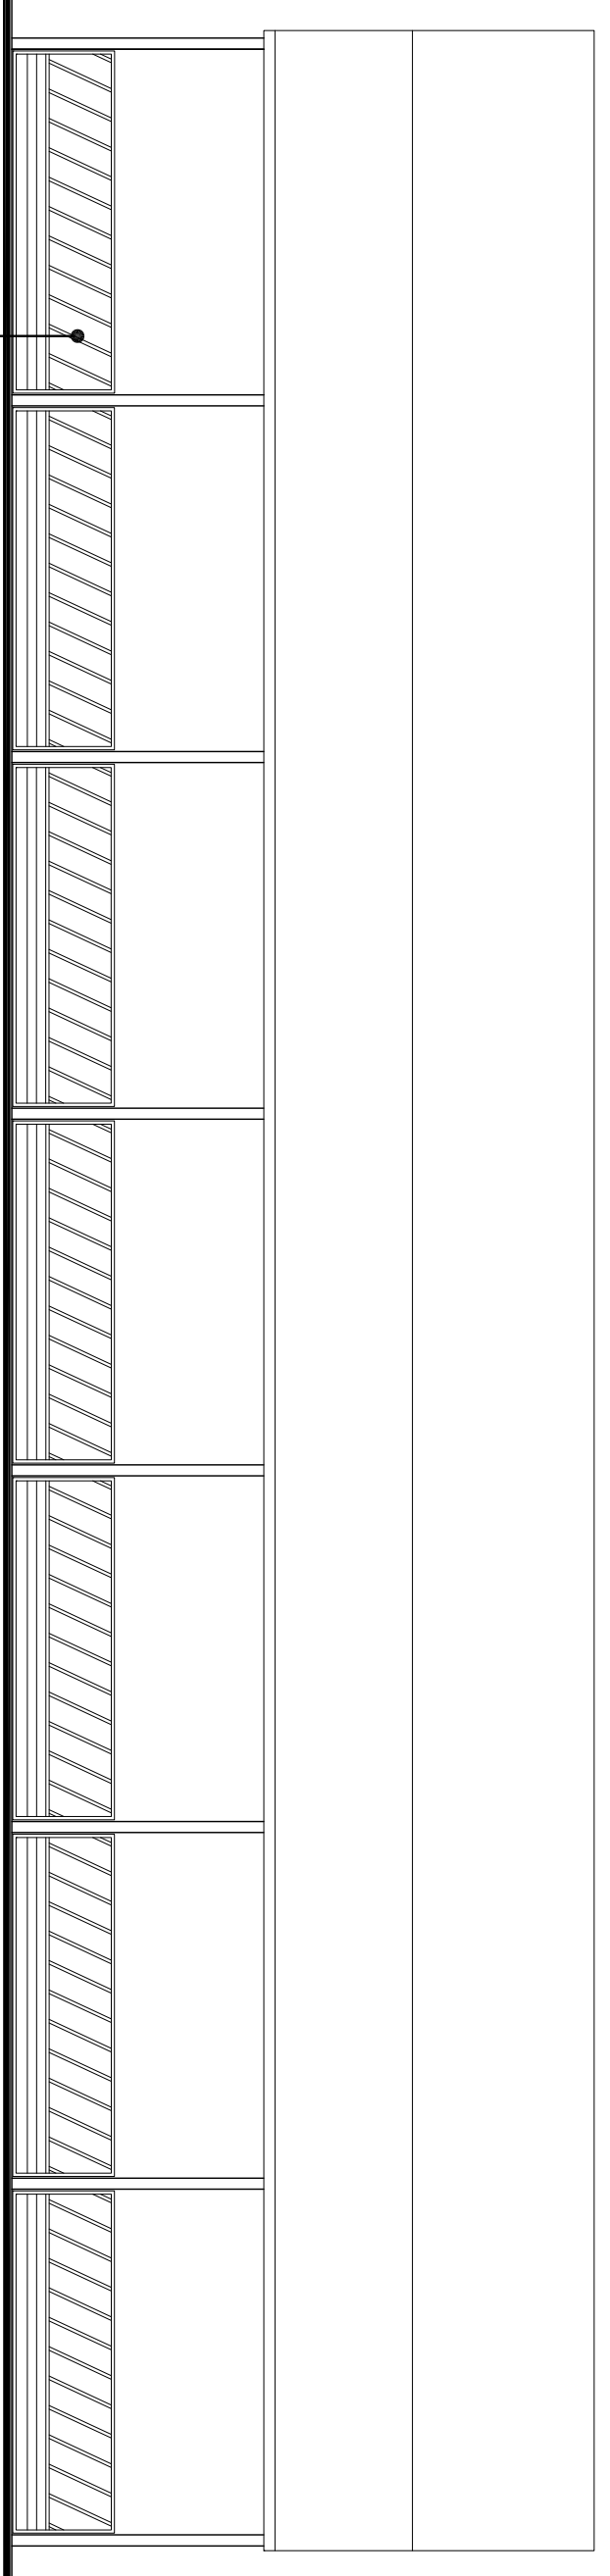

Side Elevation (South Facing)

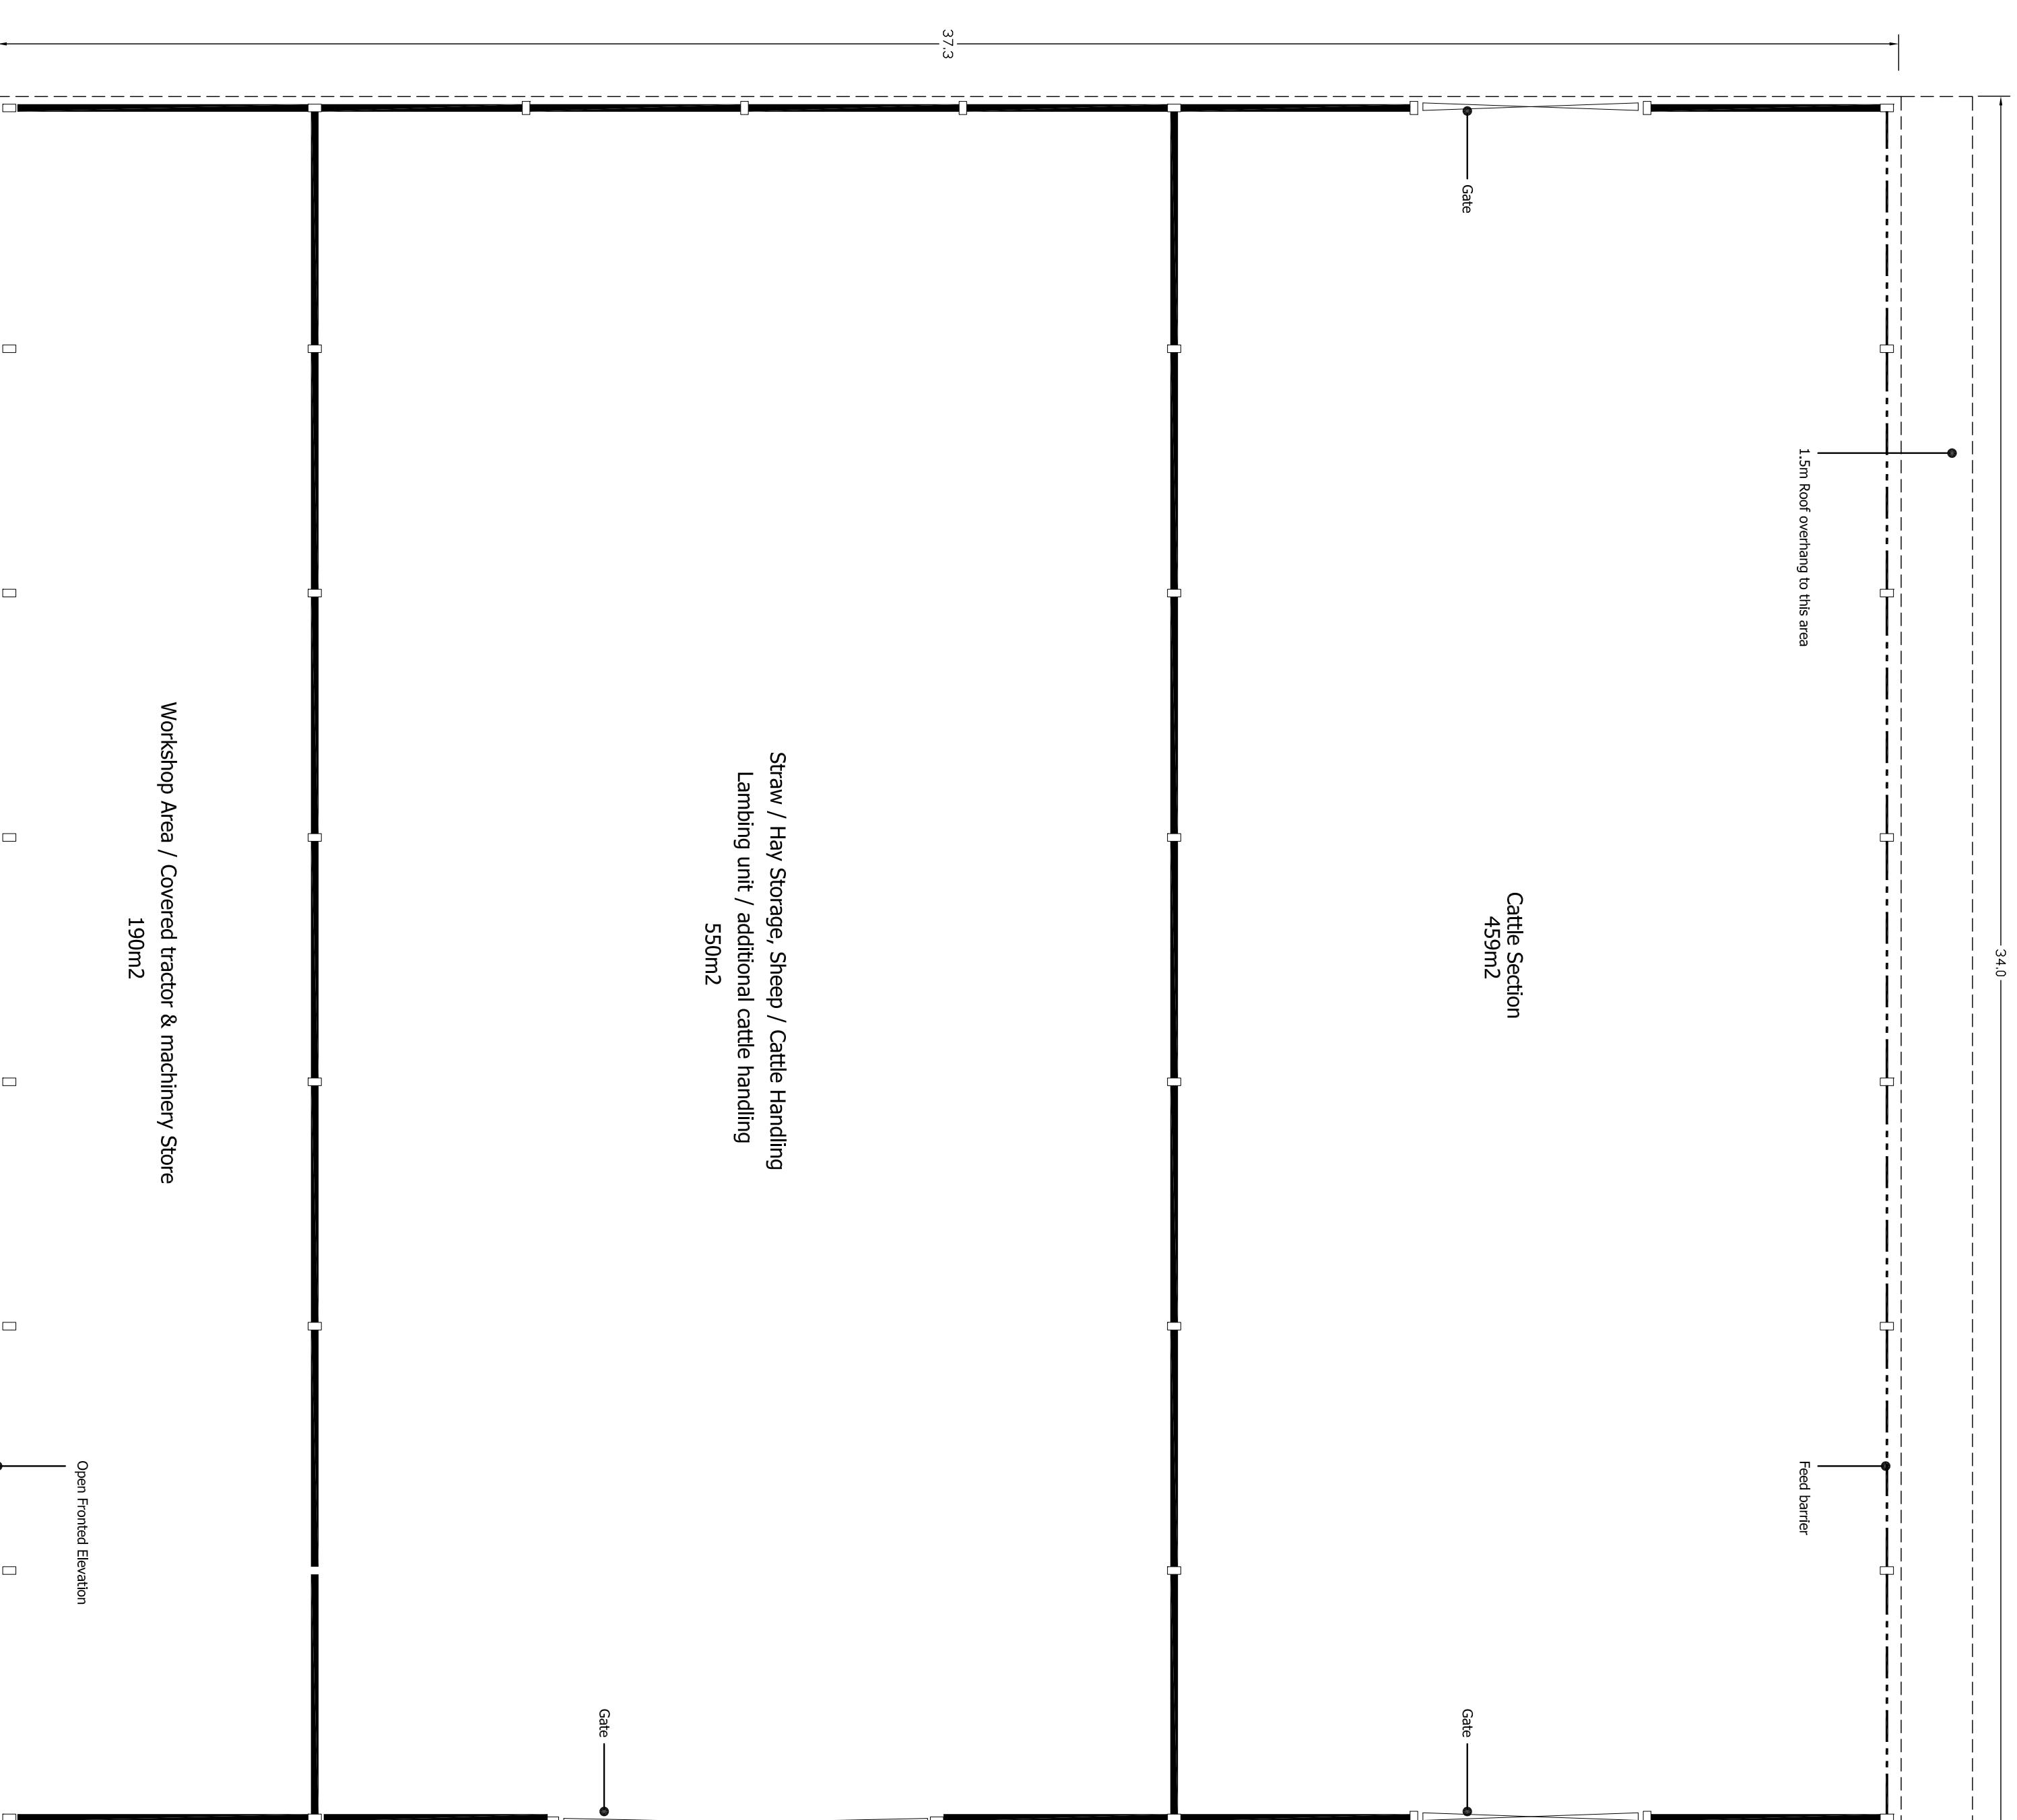

Proposed Floor Plan

general notes:
do not scale the drawing.
this drawing is prepared on site prior to commencement of work and any discrepancy shall be immediately reported and resolved prior to work commencing.
this drawing is to be read in conjunction with all relevant drawings and specifications relating to the job whether or not indicated on the drawing, and this drawing may not be used or reproduced without prior written consent.

A 21/03/2013 TGH Plans amended following clients comments.
Mrs Hayhurst
Client: Elmridge Farm
Drawn by: Dorek Grew

mck associates limited
architecture | building surveying | urban design
Burnaby Villa ■ 48 Walling Street Road ■ Ludwood ■ Preston ■ pz2 8hp
tel: 01772 774510 fax: 01772 774511 email: mck@mckassociates.co.uk

Project:
Farmyard Re-Development,
Elmridge Farm, Elmridge Lane
Chipping, PR3 2NY
Drawing title:
Proposed Farm Building

Client:	Contract:	Drawn by:	Check:
TGH	11/06/0A1	Dorek Grew	TGH
09-031	1107		A