



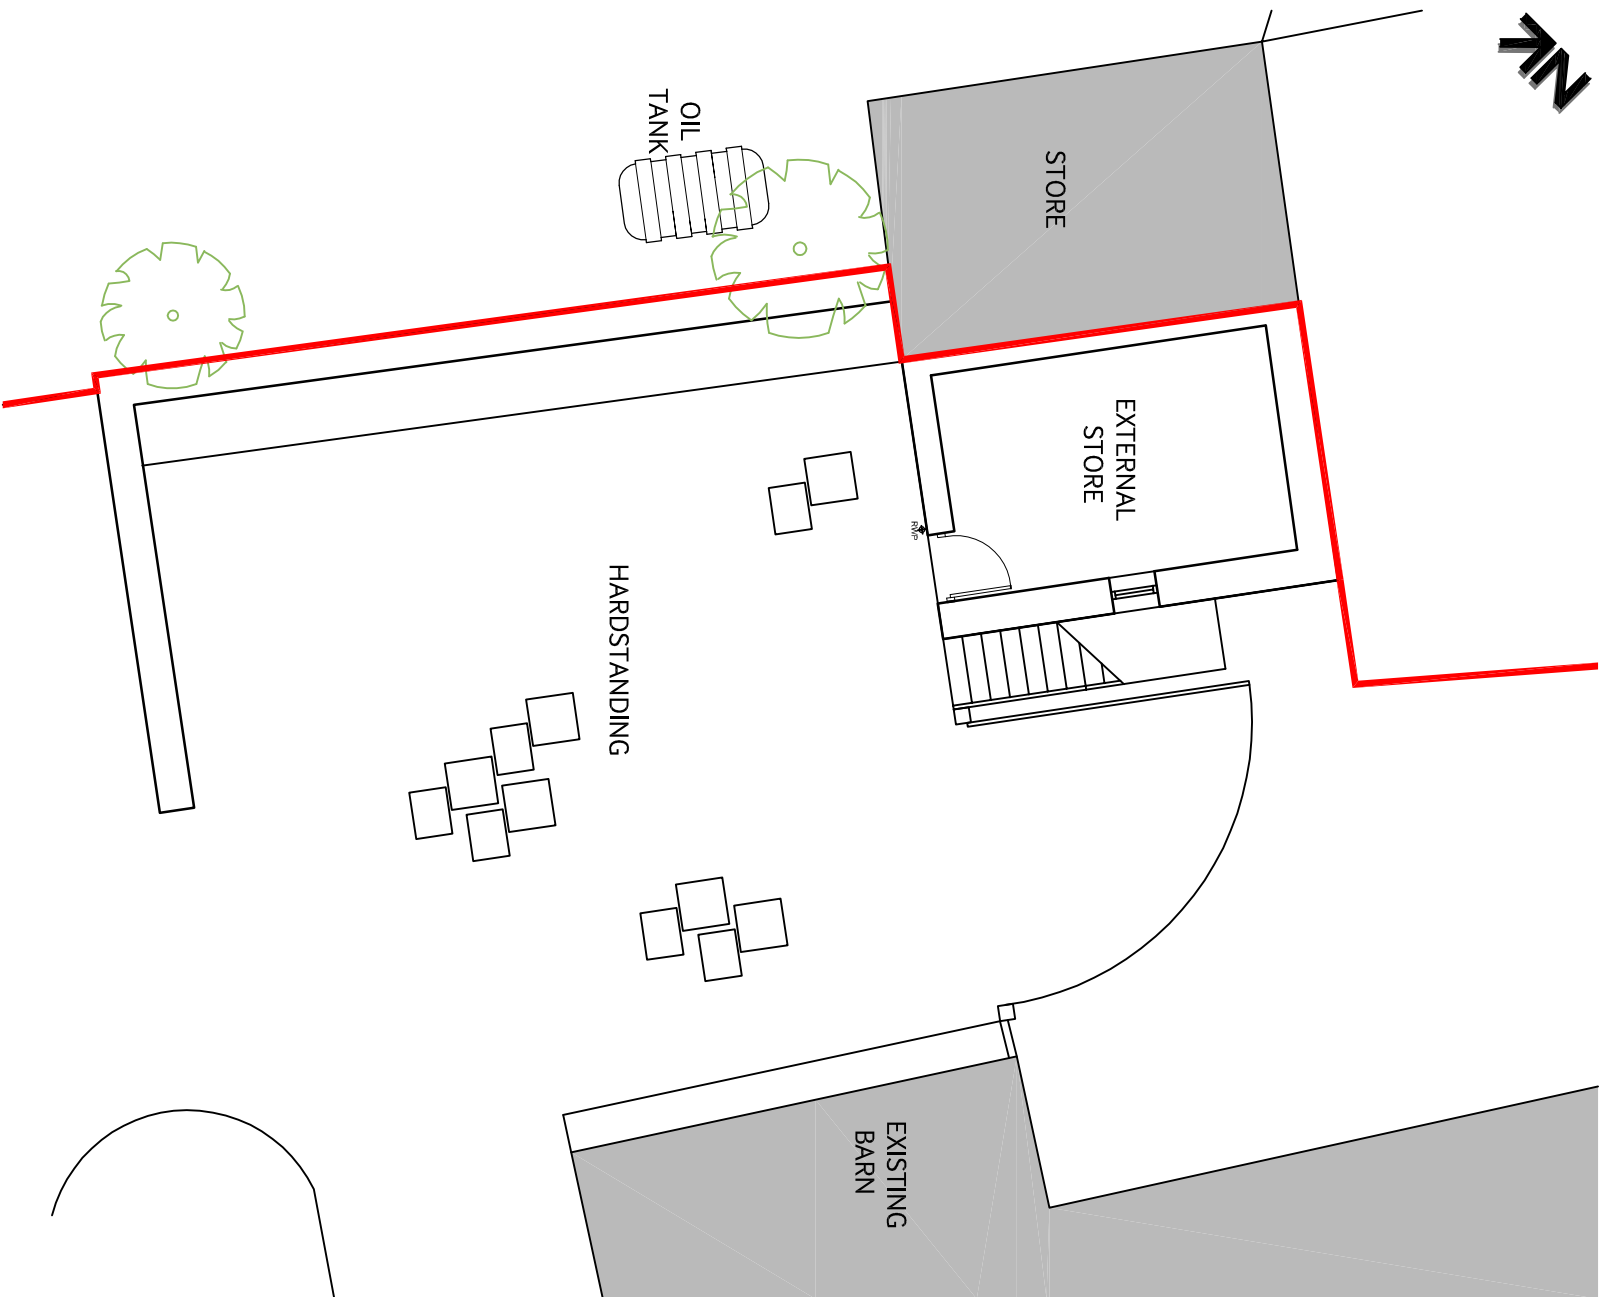


EXISTING SITE PLAN




EXISTING FRONT ELEVATION

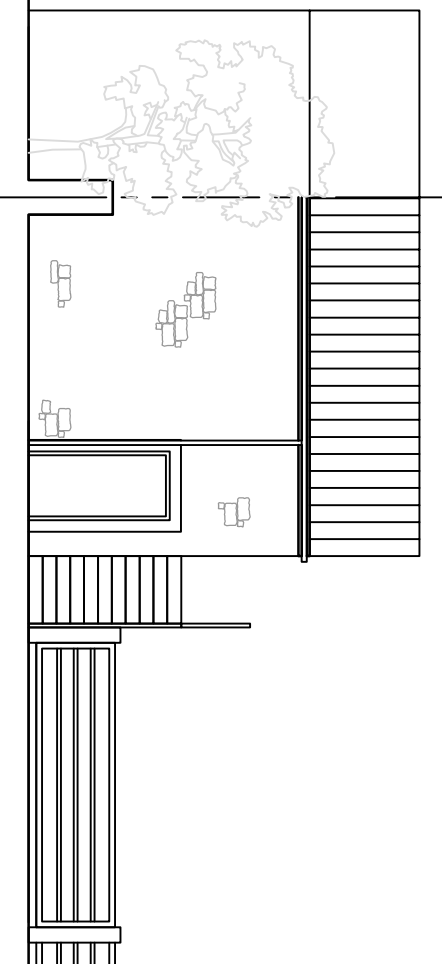


EXISTING SIDE ELEVATION (facing barn)

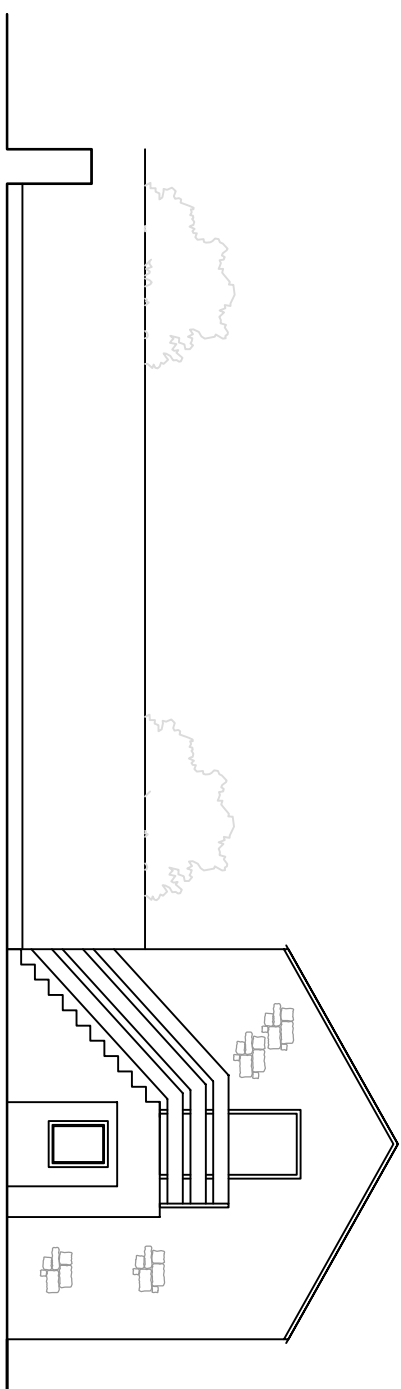

EXISTING SIDE ELEVATION (facing neighboring wall)

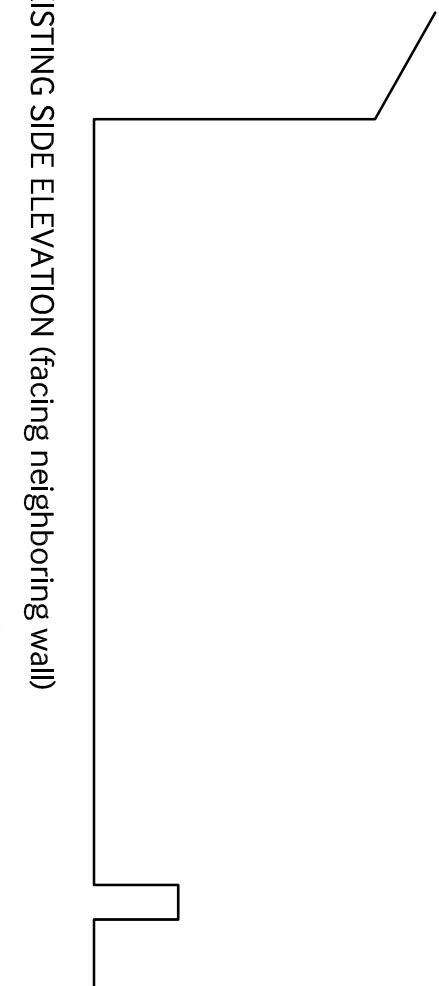

EXISTING REAR ELEVATION (facing external store)

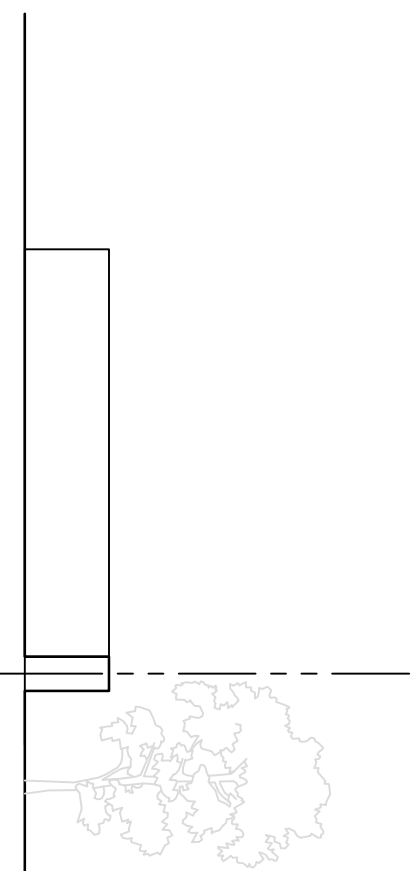

EXISTING SITE PLAN AND ELEVATIONS

MR AND MRS STEINGOLD
COUNTESS HEY BARN
ELMRIDGE LANE
CHIPPING
PRESTON
PR3 2NY

Scale 1:1000GAS Date JULY 2013 Drawn RBM

SHIRE
LODGES

DWG 01