


PROPOSED SITE PLAN
SCALE 1:100

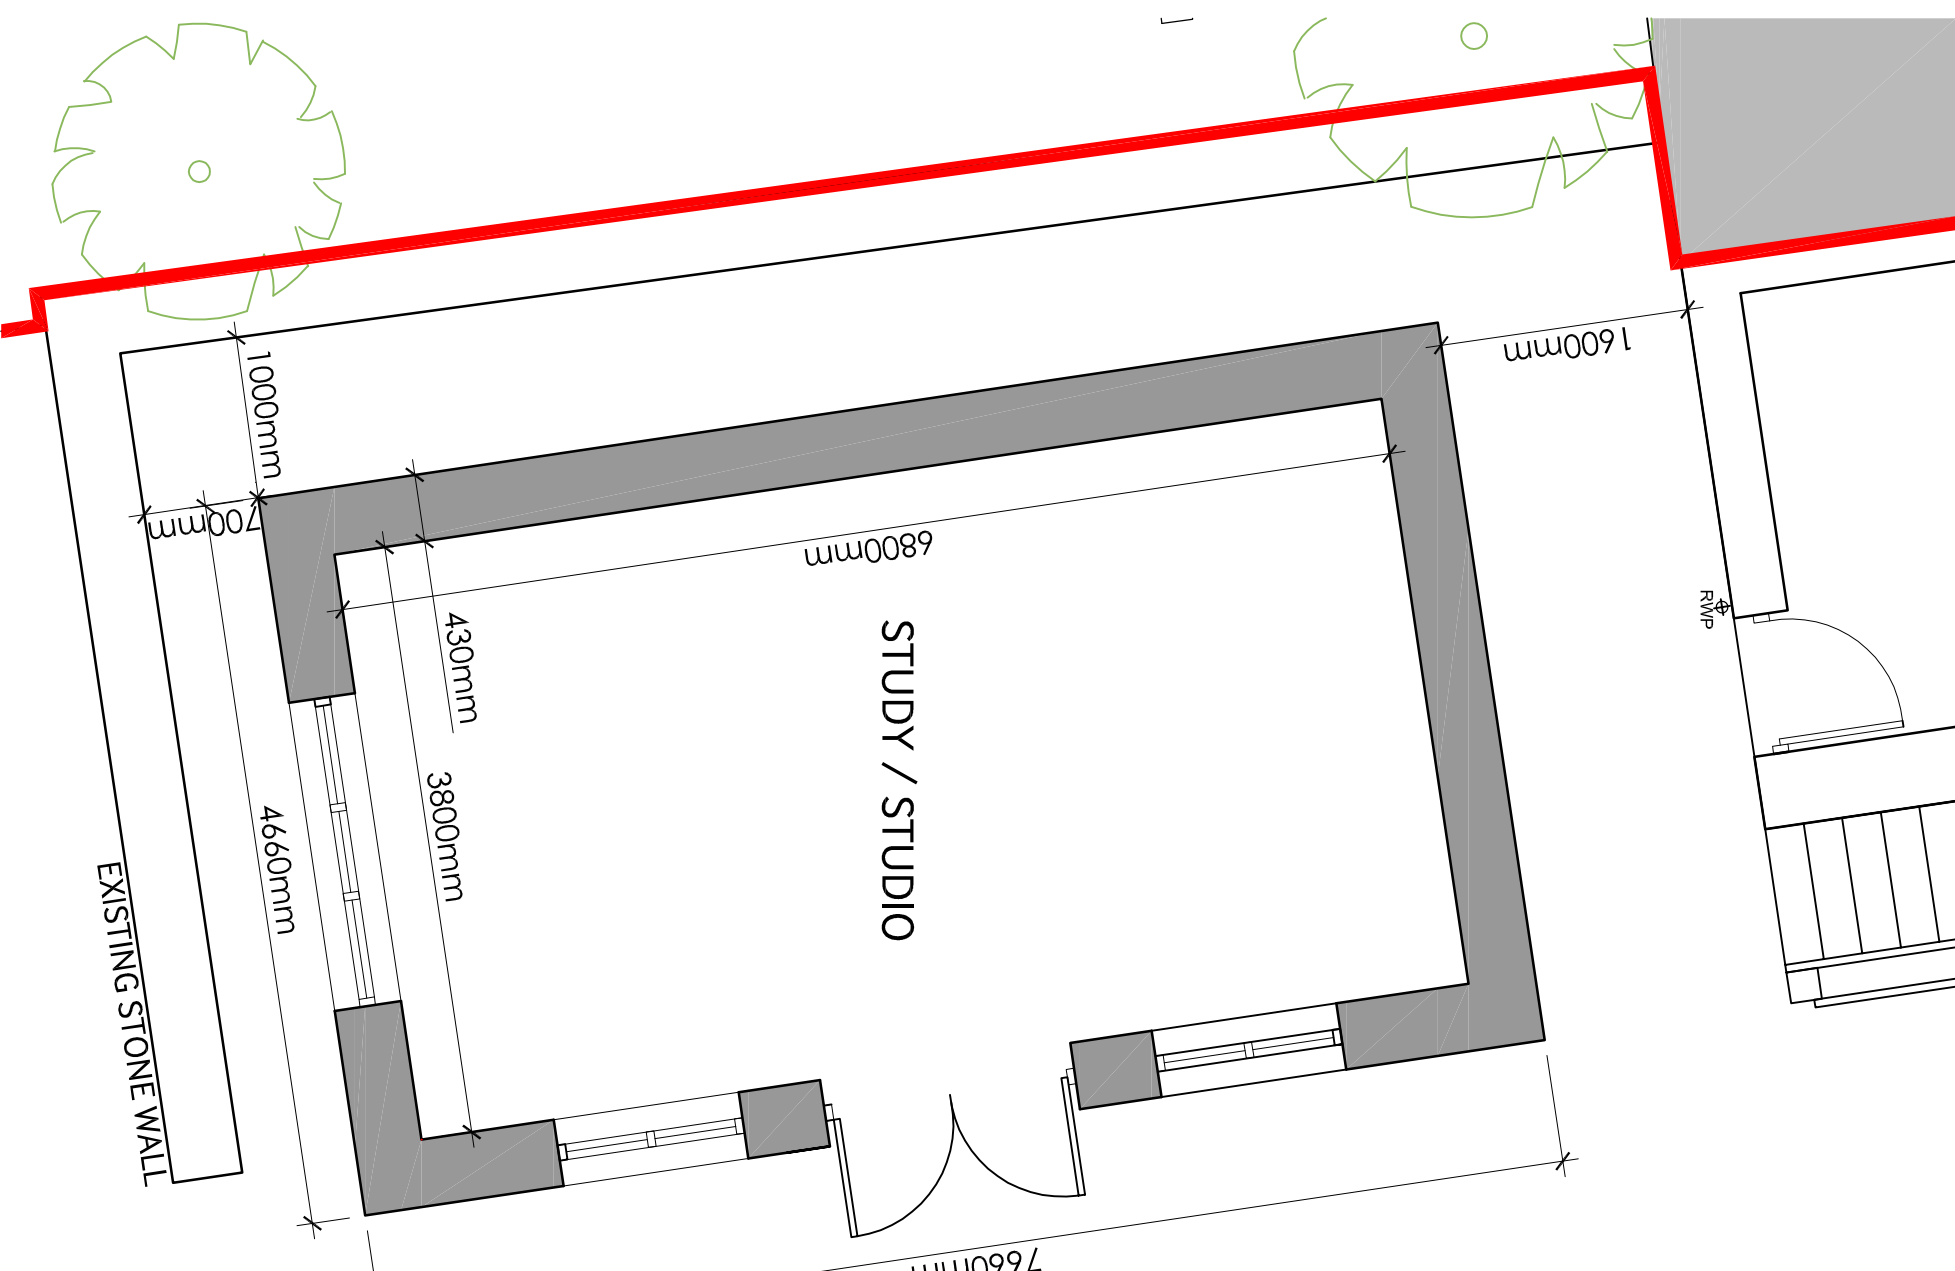

PROPOSED FLOOR PLAN
SCALE 1:50

Proposed Materials
 External walls - Natural Stone to match existing buildings with stone head and cills.
 Roof - Slate to match existing buildings.

- Rev 04 Location amended. 26.11.2013
- Rev 03 Footprint amended. 05.11.2013
- Rev 02 Height and materials amended to stone following planners comments. 02.10.2013
- Rev 01 Window openings amended. 05.08.2013

PROPOSED SITE PLAN
 MR AND MRS STEINGOLD
 COUNTESS HEY BARN
 ELMRIDGE LANE
 CHIPPING
 PRESTON
 PR3 2NY

Scale	Date	Drawn
AS SHOWN/GA3	JULY 2013	RBM
SHIRE LODGES		
DWG 02		
rev 04		