


Proposed Materials
External walls - Natural Stone to match existing buildings with stone head and cills
Roof - Slate to match existing buildings.

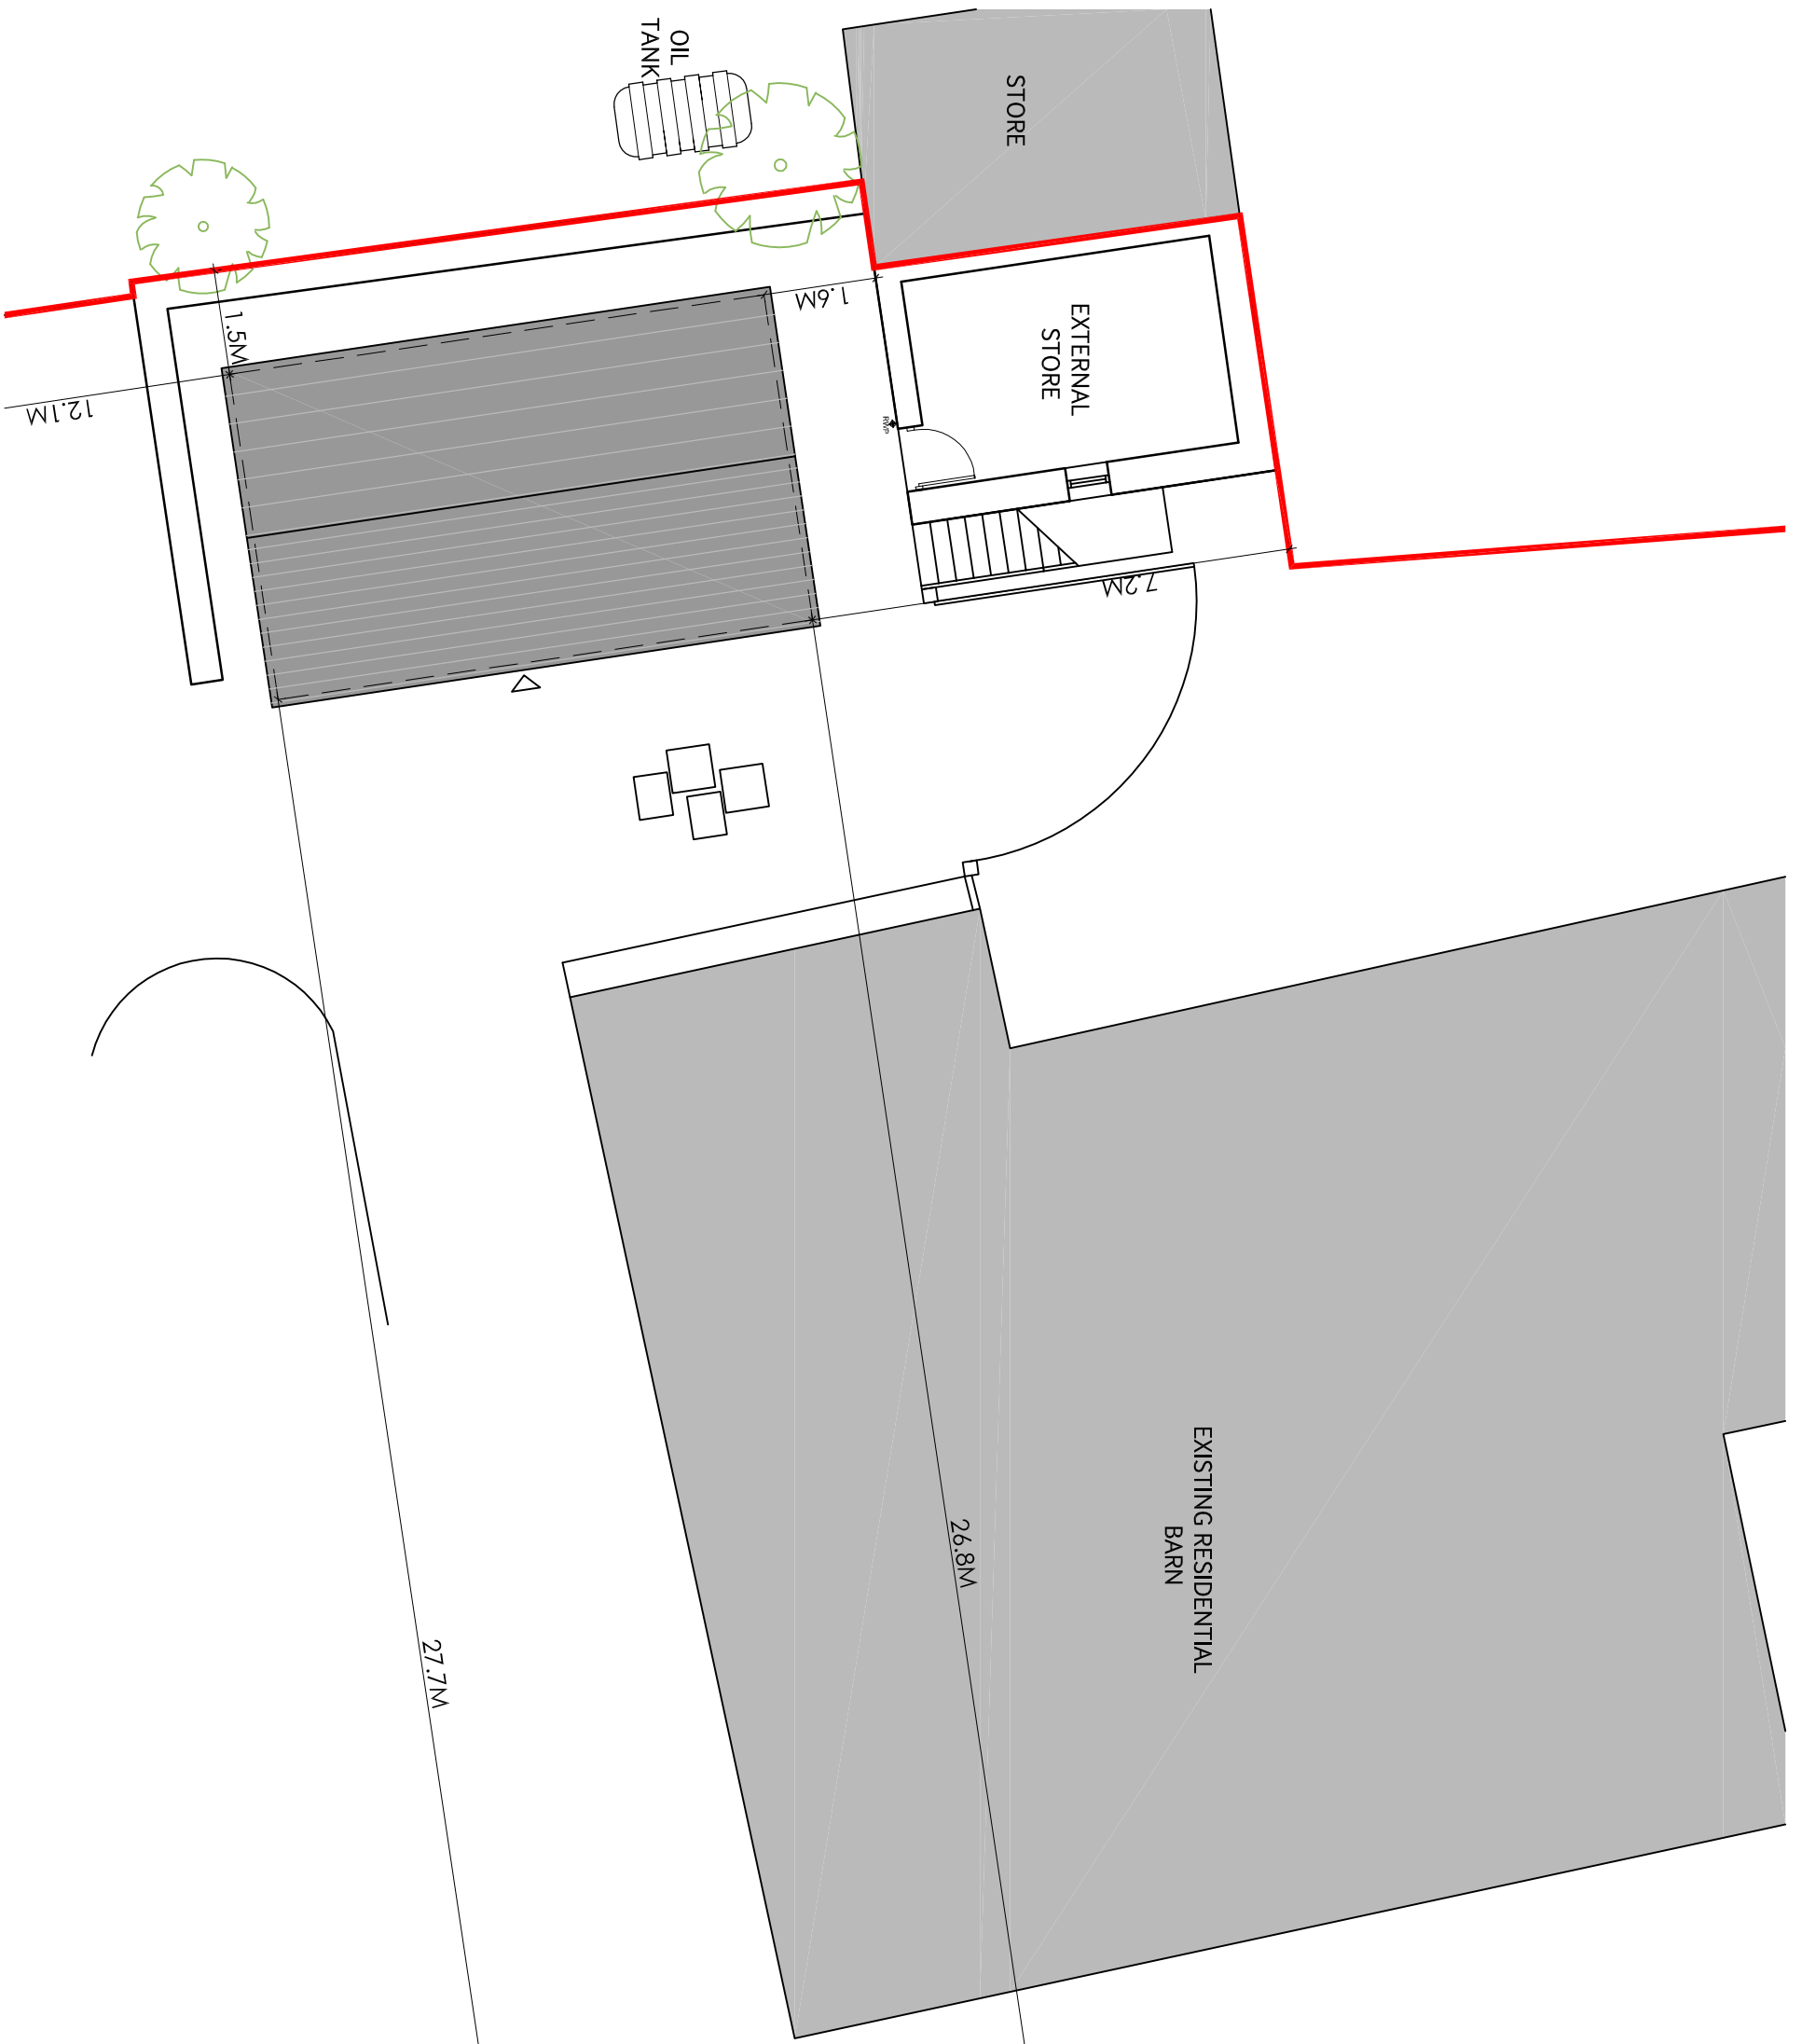

PROPOSED SITE PLAN

SCALE 1:100

Rev 03 Location and scale amendments 28.11.2013
Rev 02 Height and materials amended to stone following planners comments 02.10.2013
Rev 01 Height and materials amended to stone following planners comments 02.10.2013

PROPOSED SITE PLAN
MR AND MRS STEINGOLD
COUNTESS HEY BARN
ELMRIDGE LANE
CHIPPING
PRESTON
PR3 2NY

Scale	Date	Drawn
AS SHOWN@A3	JULY 2013	RBM

DWG 05 rev 03
SHIRE LODGES