




front elevation

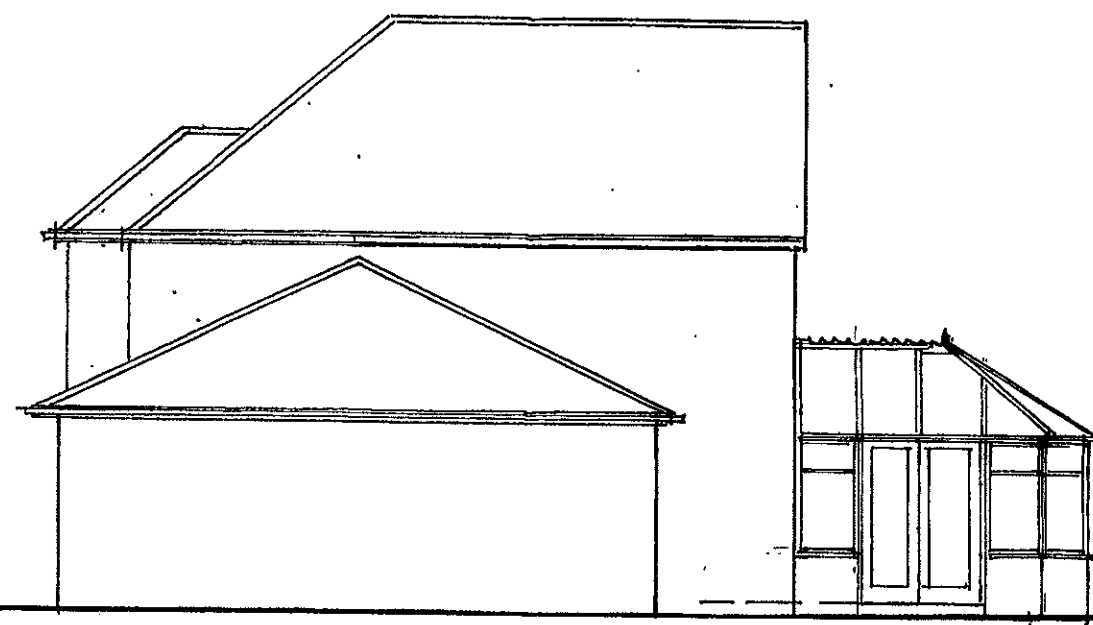


side elevation




rear elevation

0 1 2 3 4 5 6 7 8 9 10
SCALE IN METRES @ 1:100

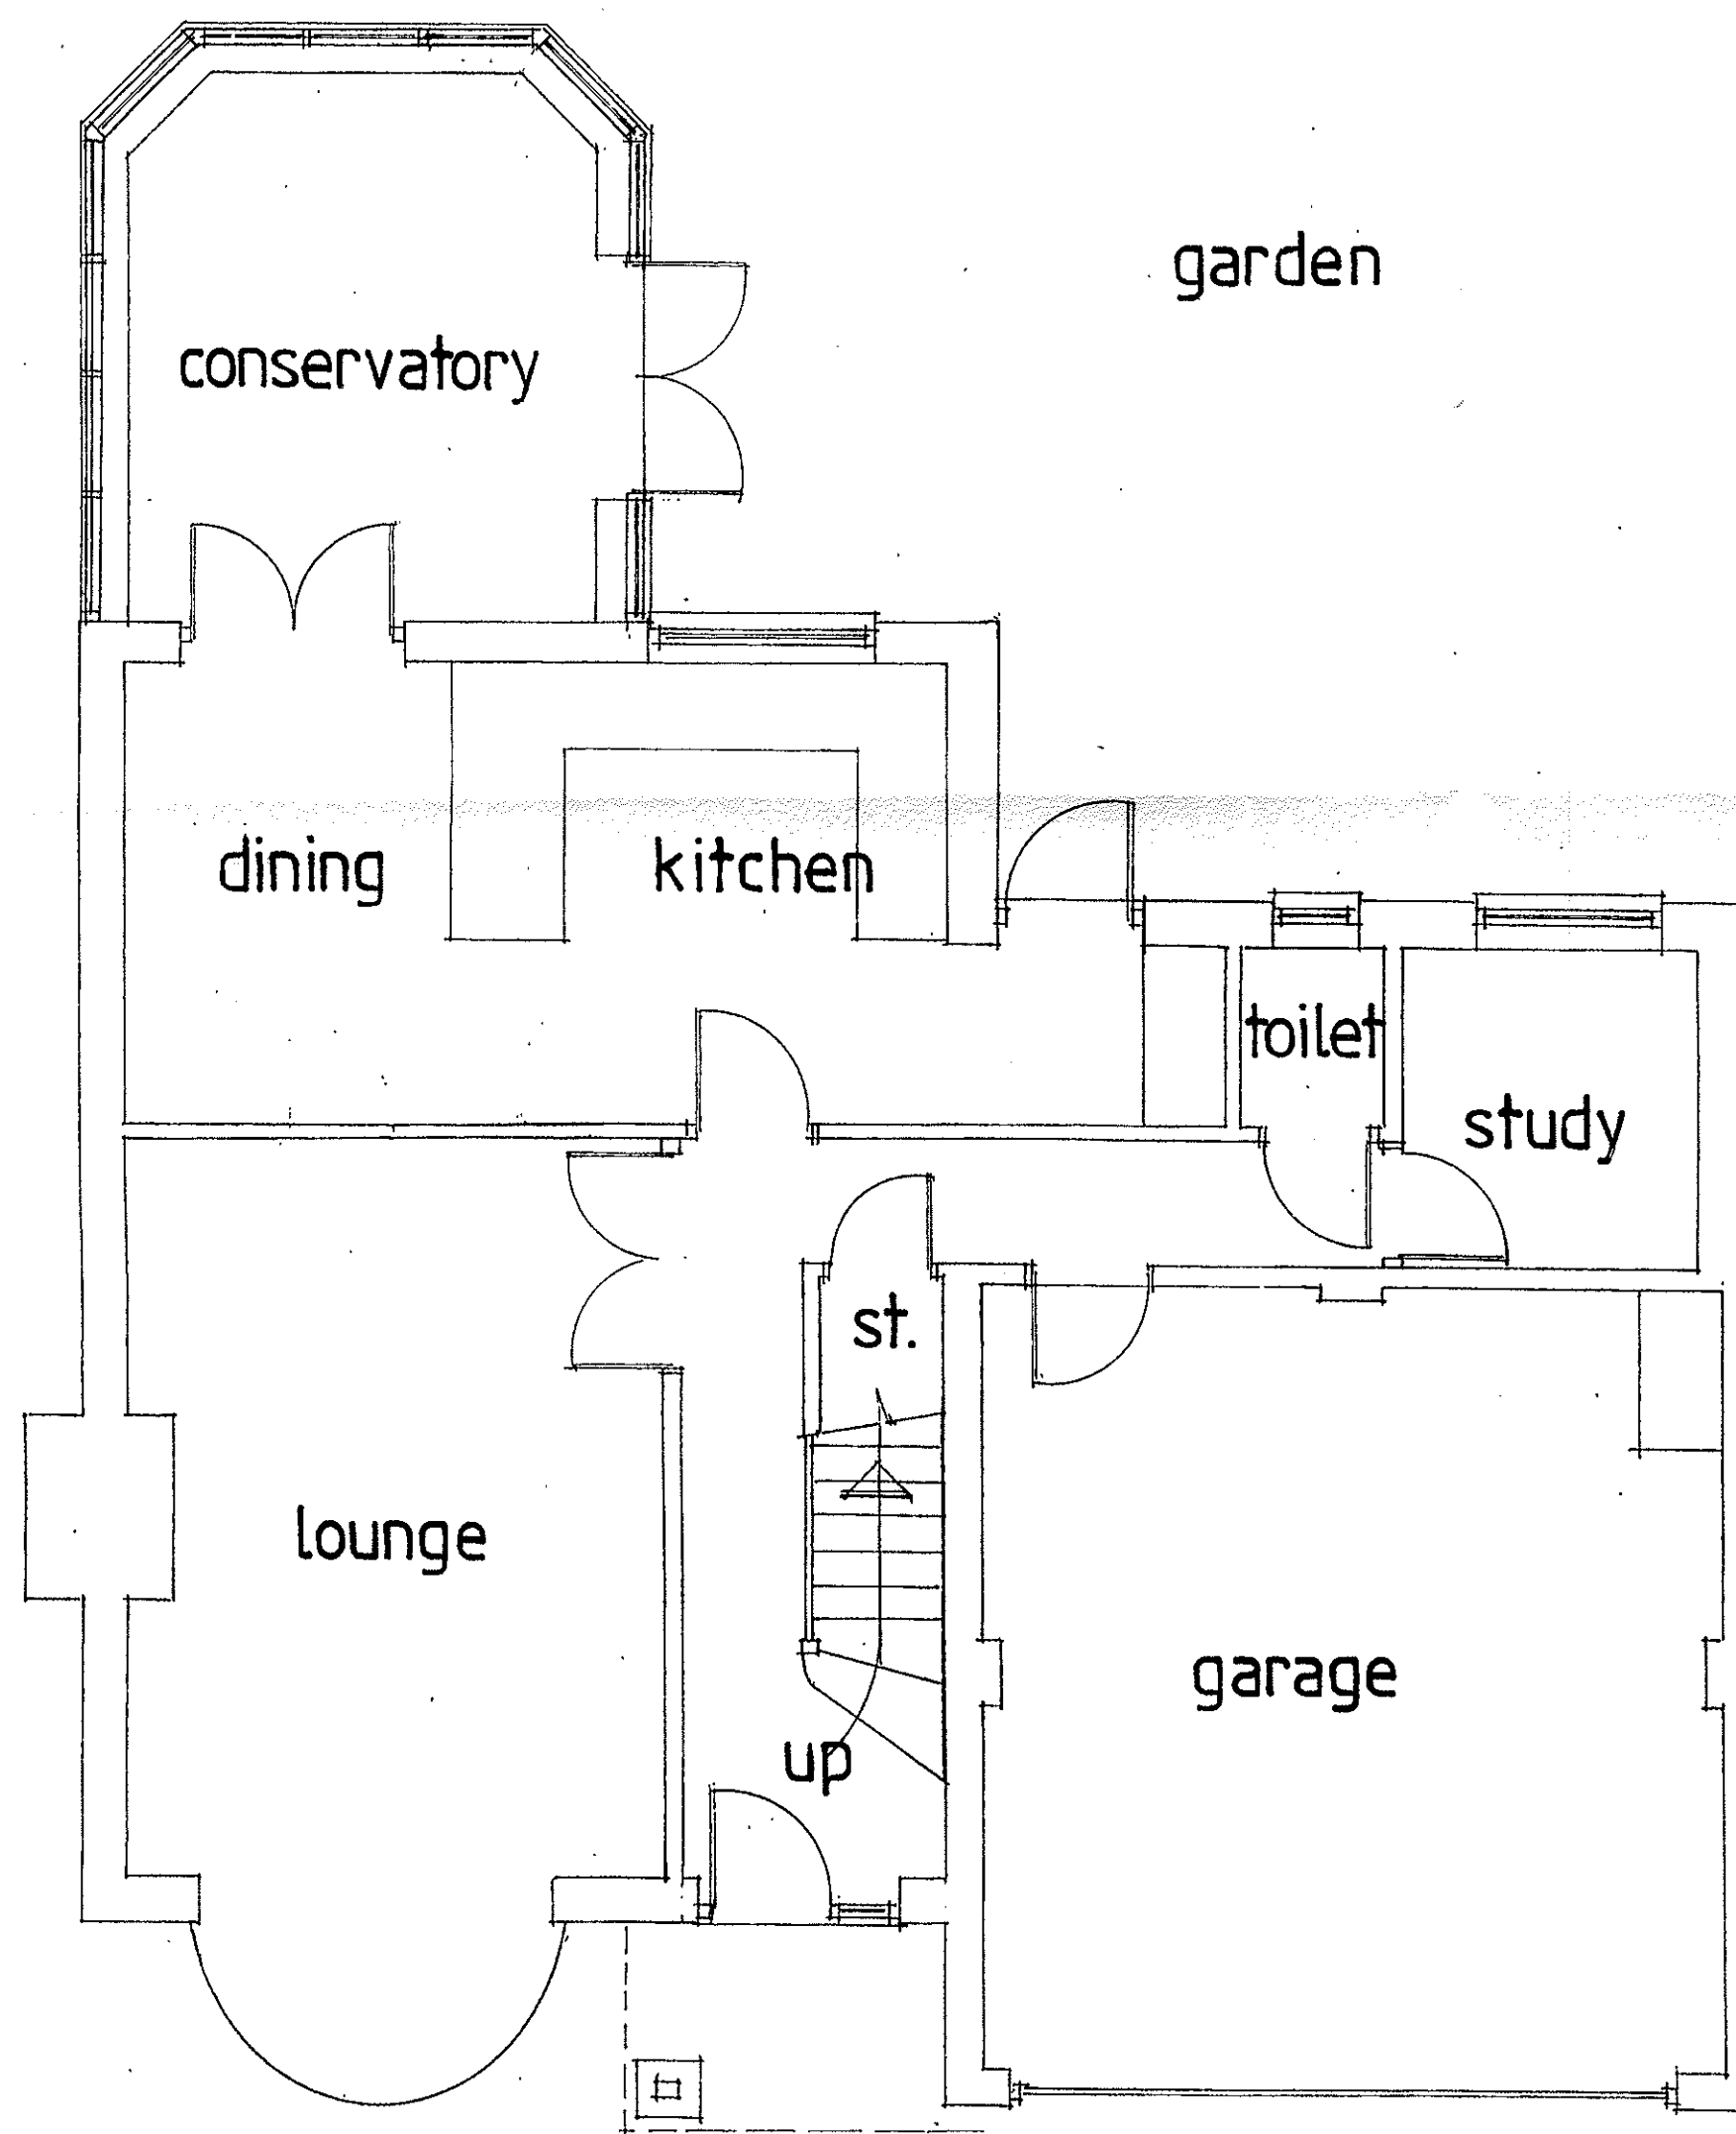

GROUND FLOOR PLAN

ex. boundary

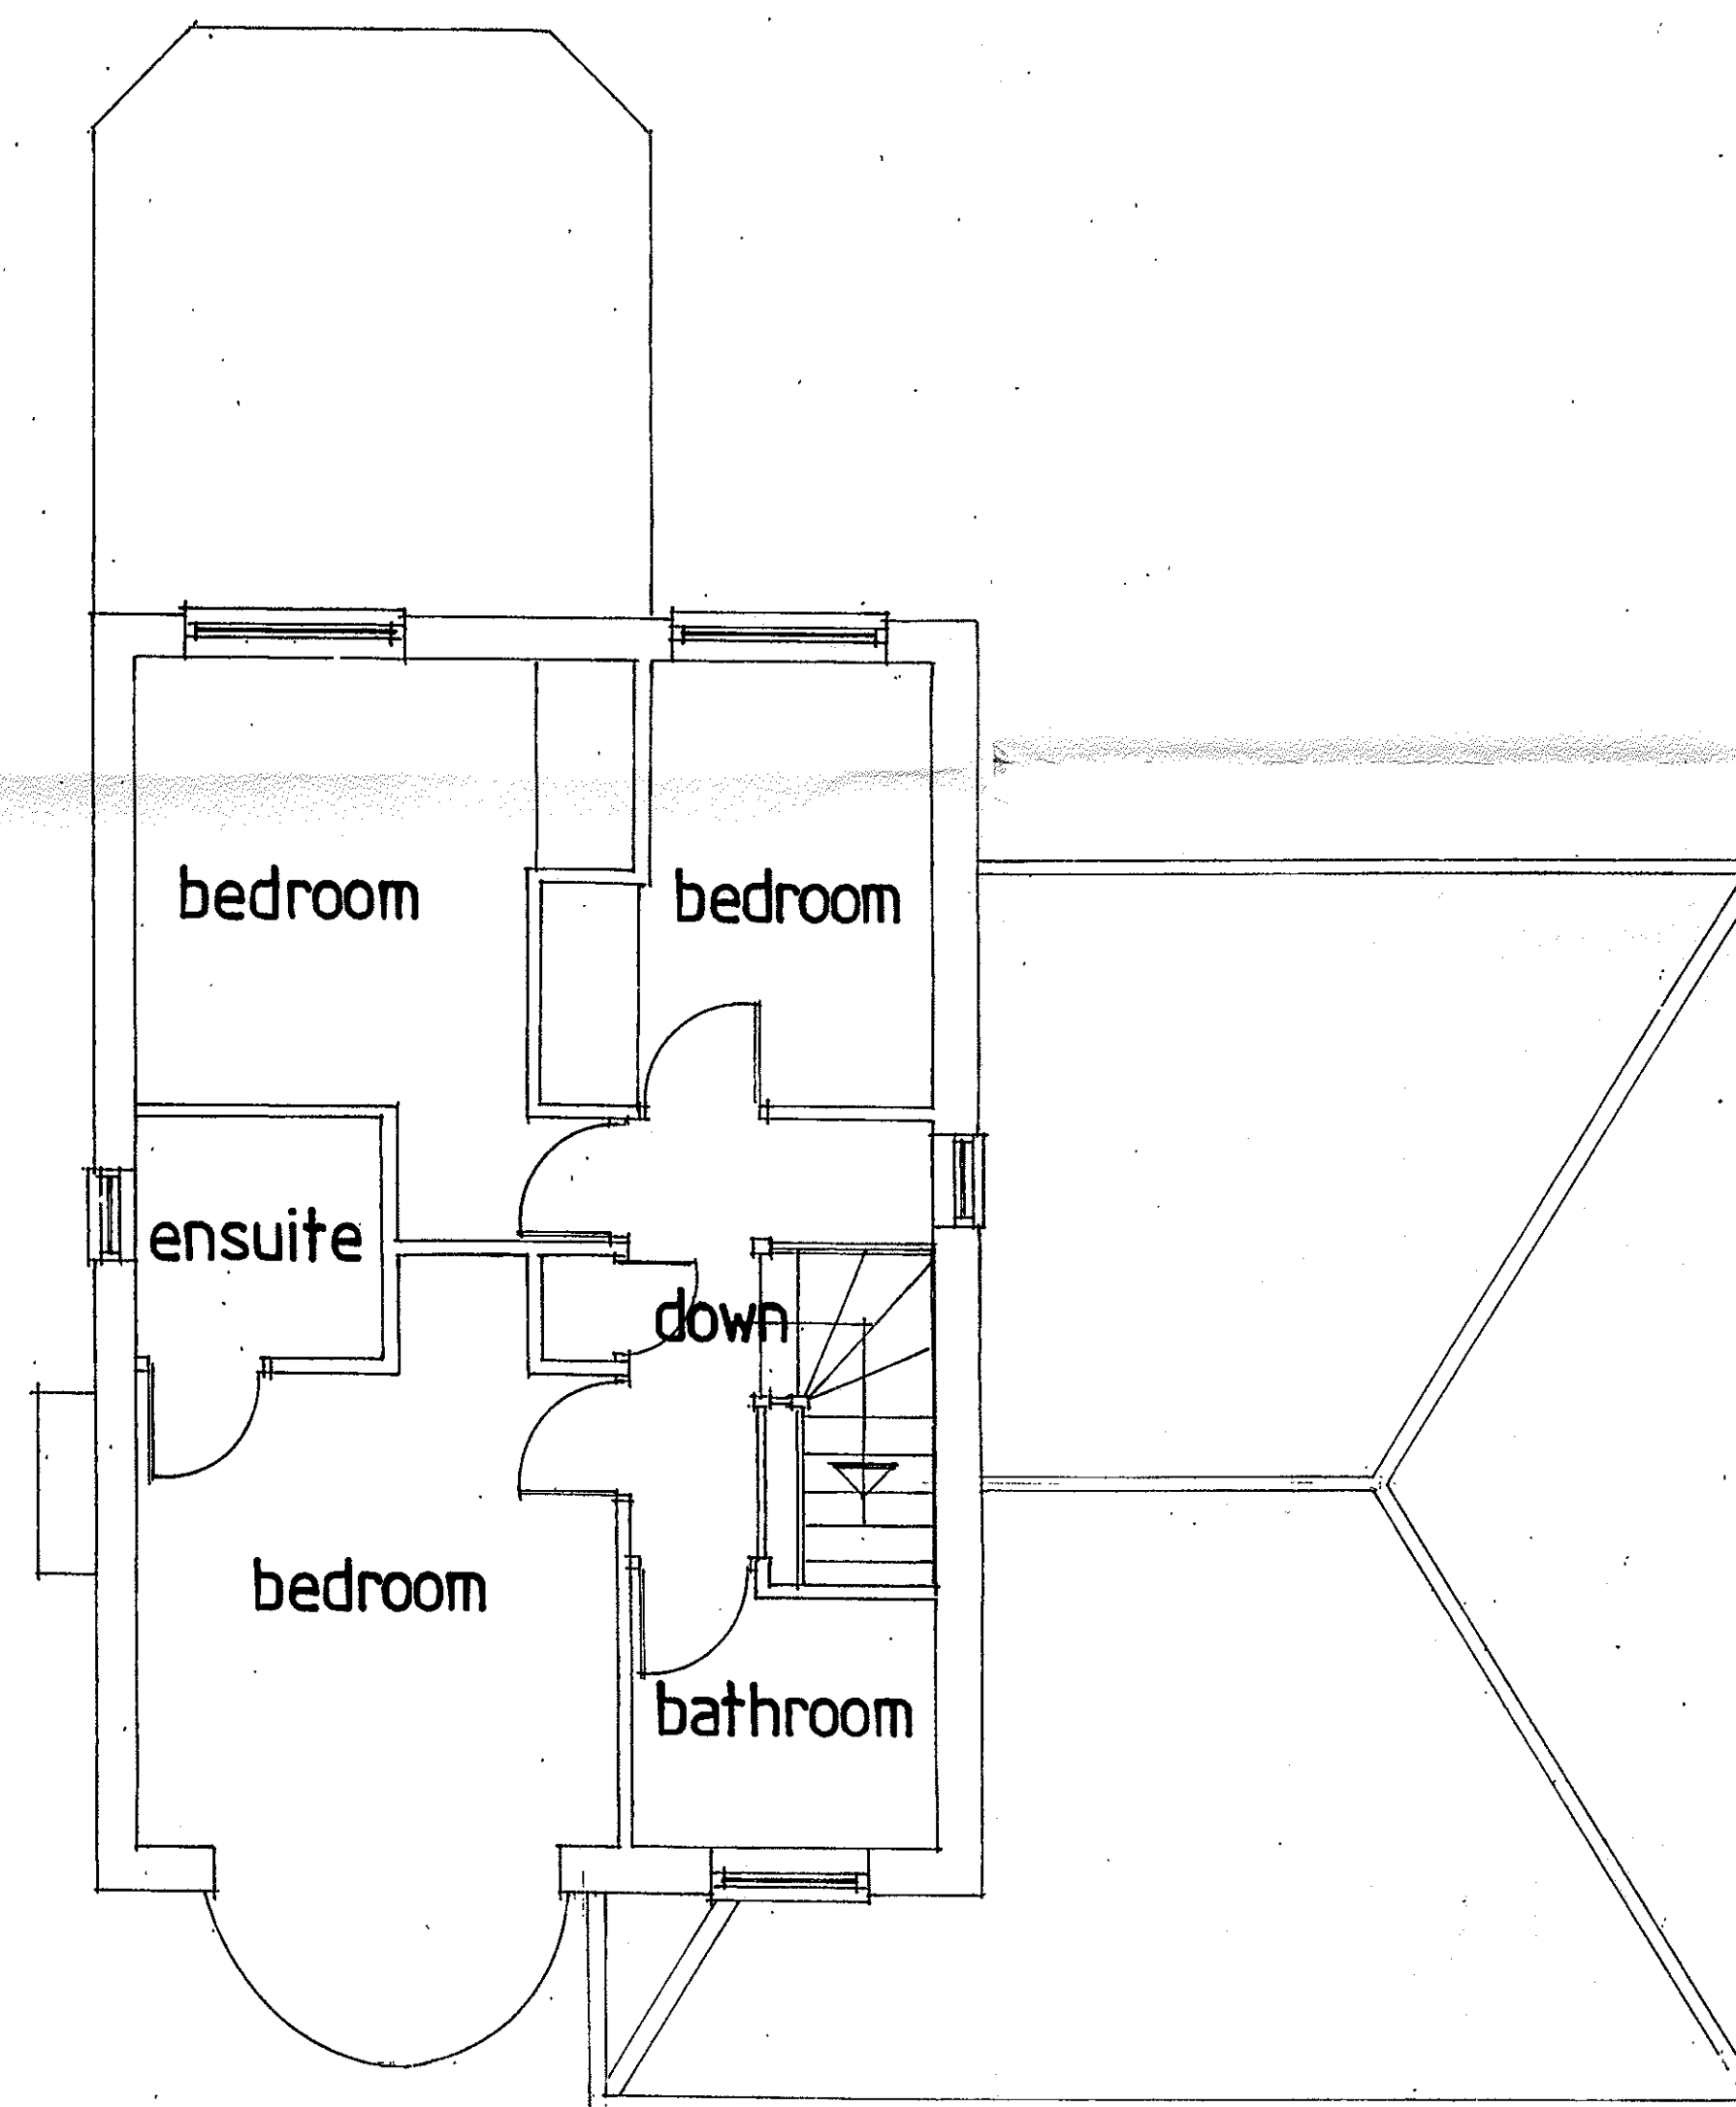

FIRST FLOOR PLAN

0 1 2 3 4 5 6 7 8
SCALE IN METRES @ 1:50

DRAWN BY: - PETER J. HOLGATE.

3201310497

EXISTING PLANS

• PROPOSED EXTENSION and ALTERATIONS at 3 BRADYLL COURT • BROCKHALL VILLAGE • OLD LANGHO for Mr. N. KINDER •

Beardwood Design Ltd
14 Wycoliar Road Blackburn Lancs BB2 7AZ
Telephone 01254 676778

date	nov. 2013
scale	1: 50, 1:100
ref. no.	10/1969/1(S)