
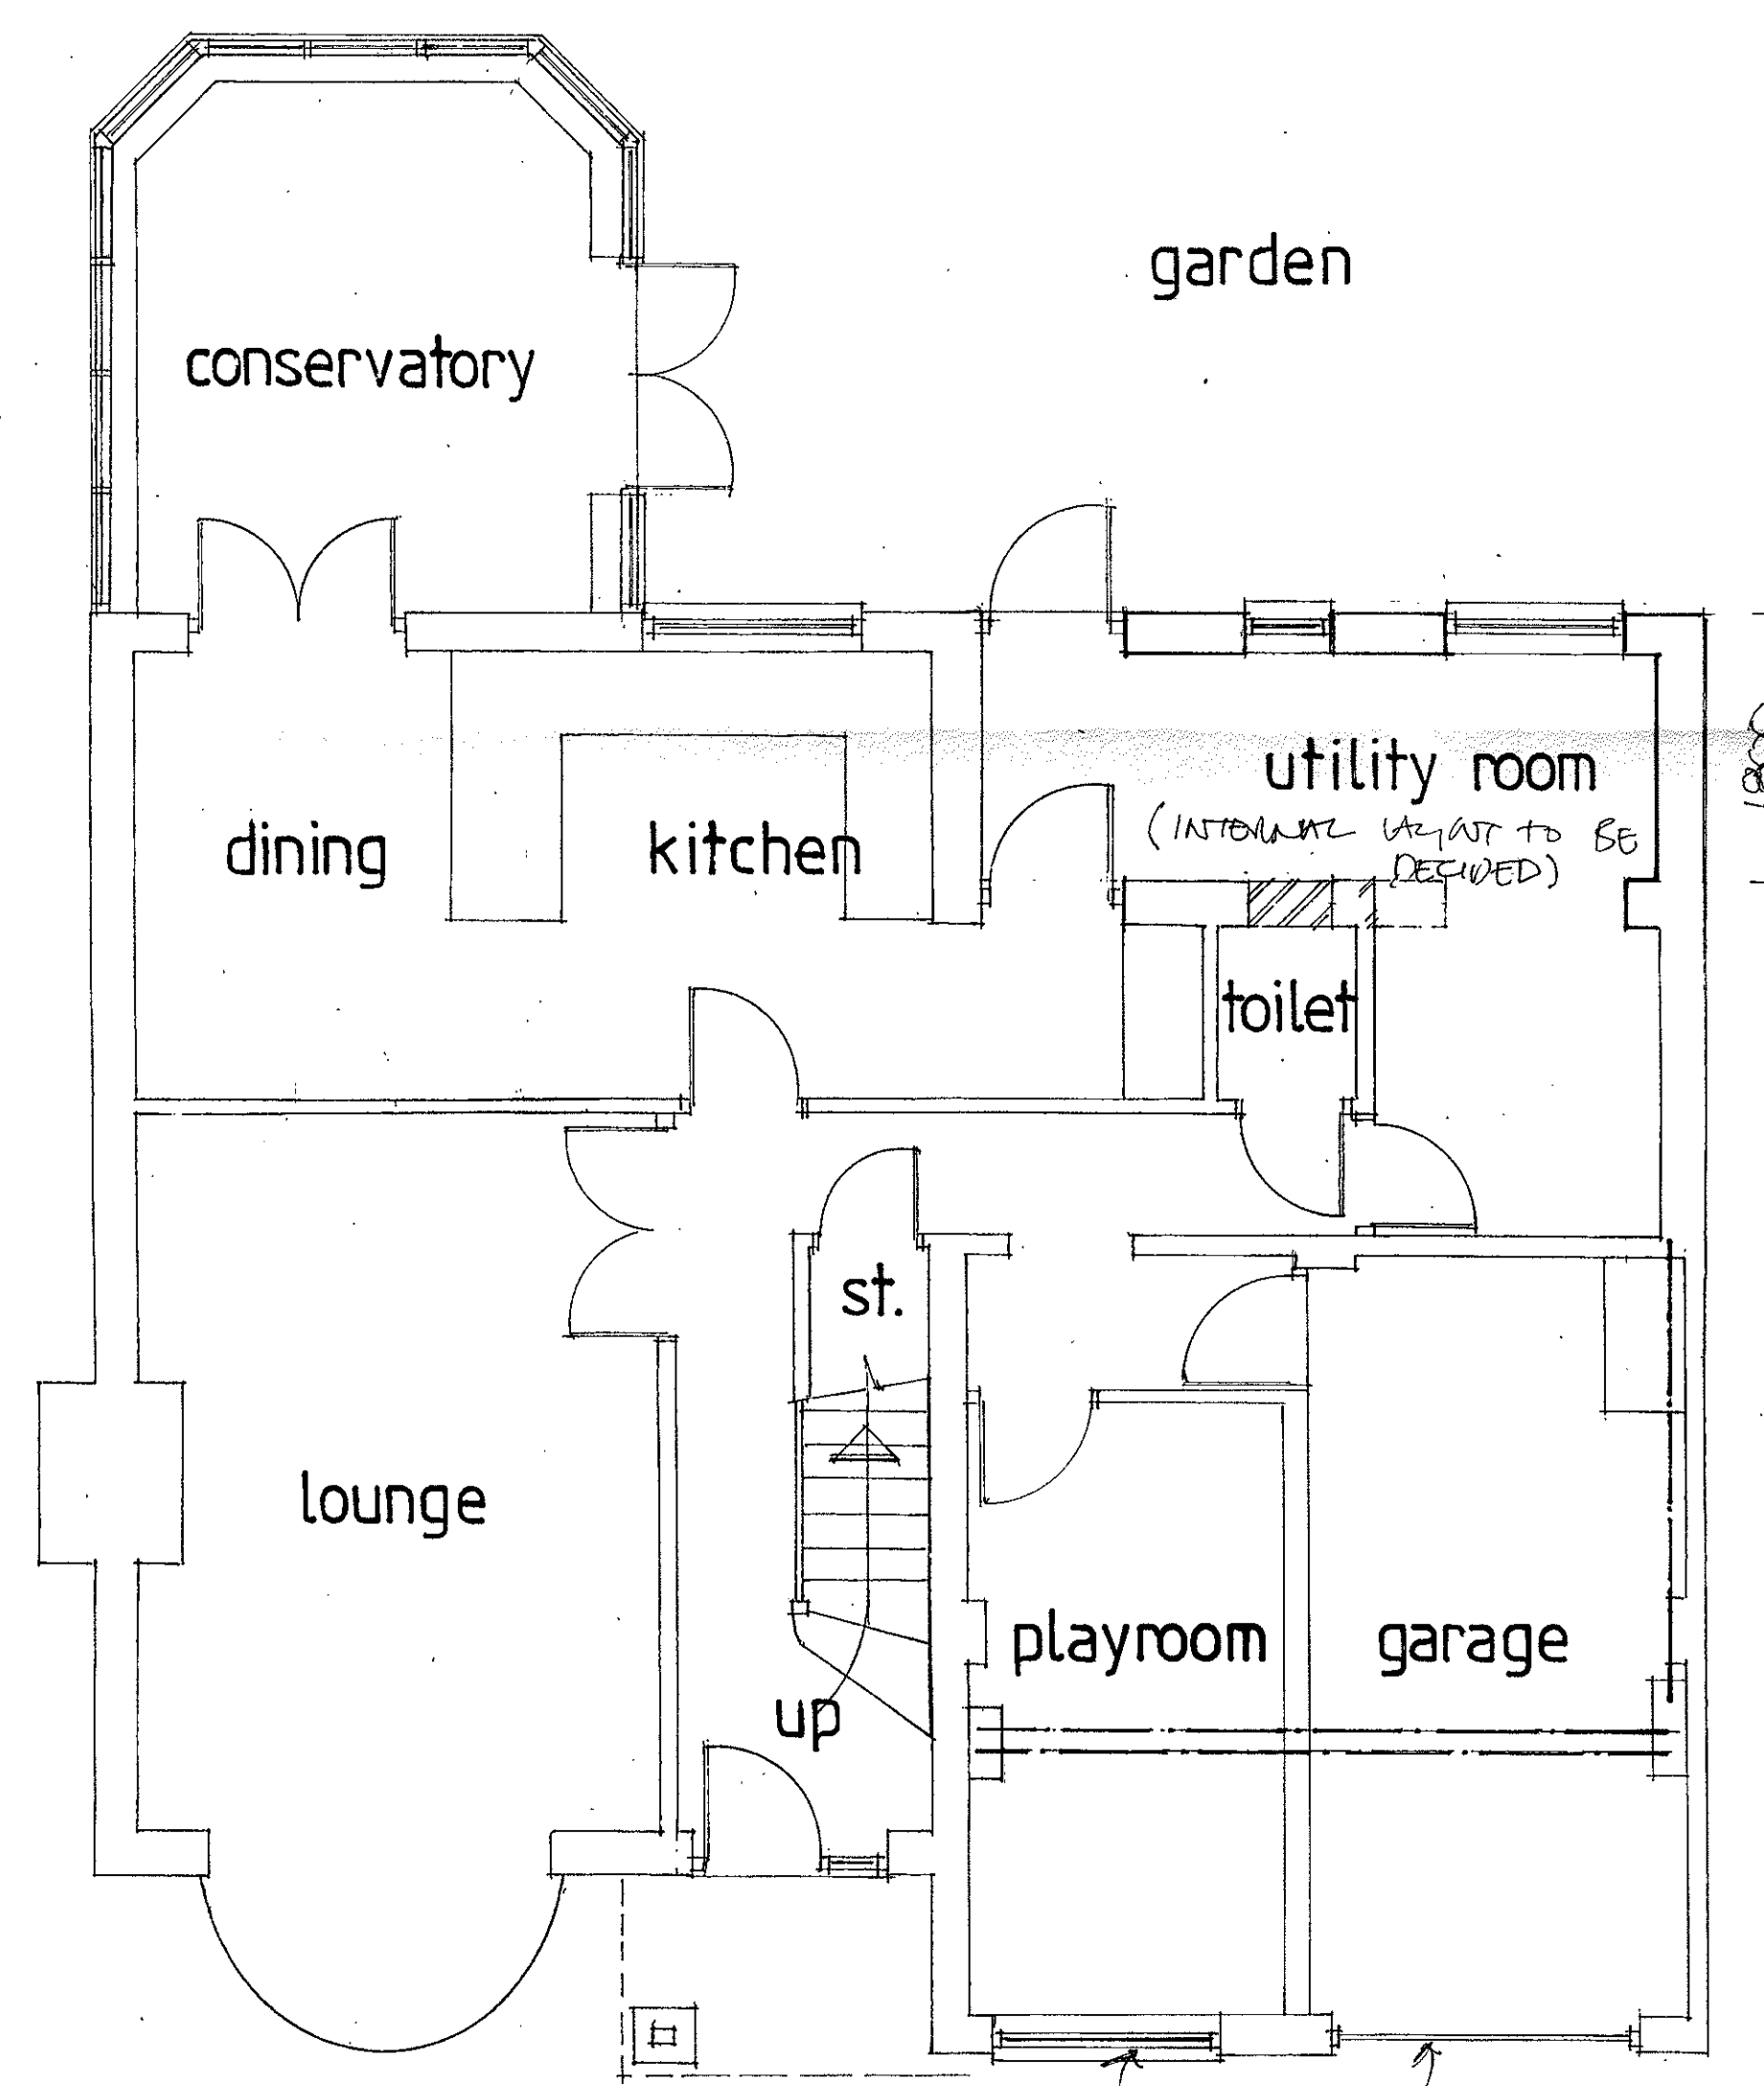



front elevation

side elevation


rear elevation

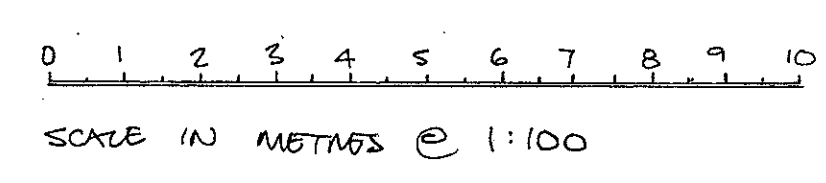

GROUND FLOOR PLAN

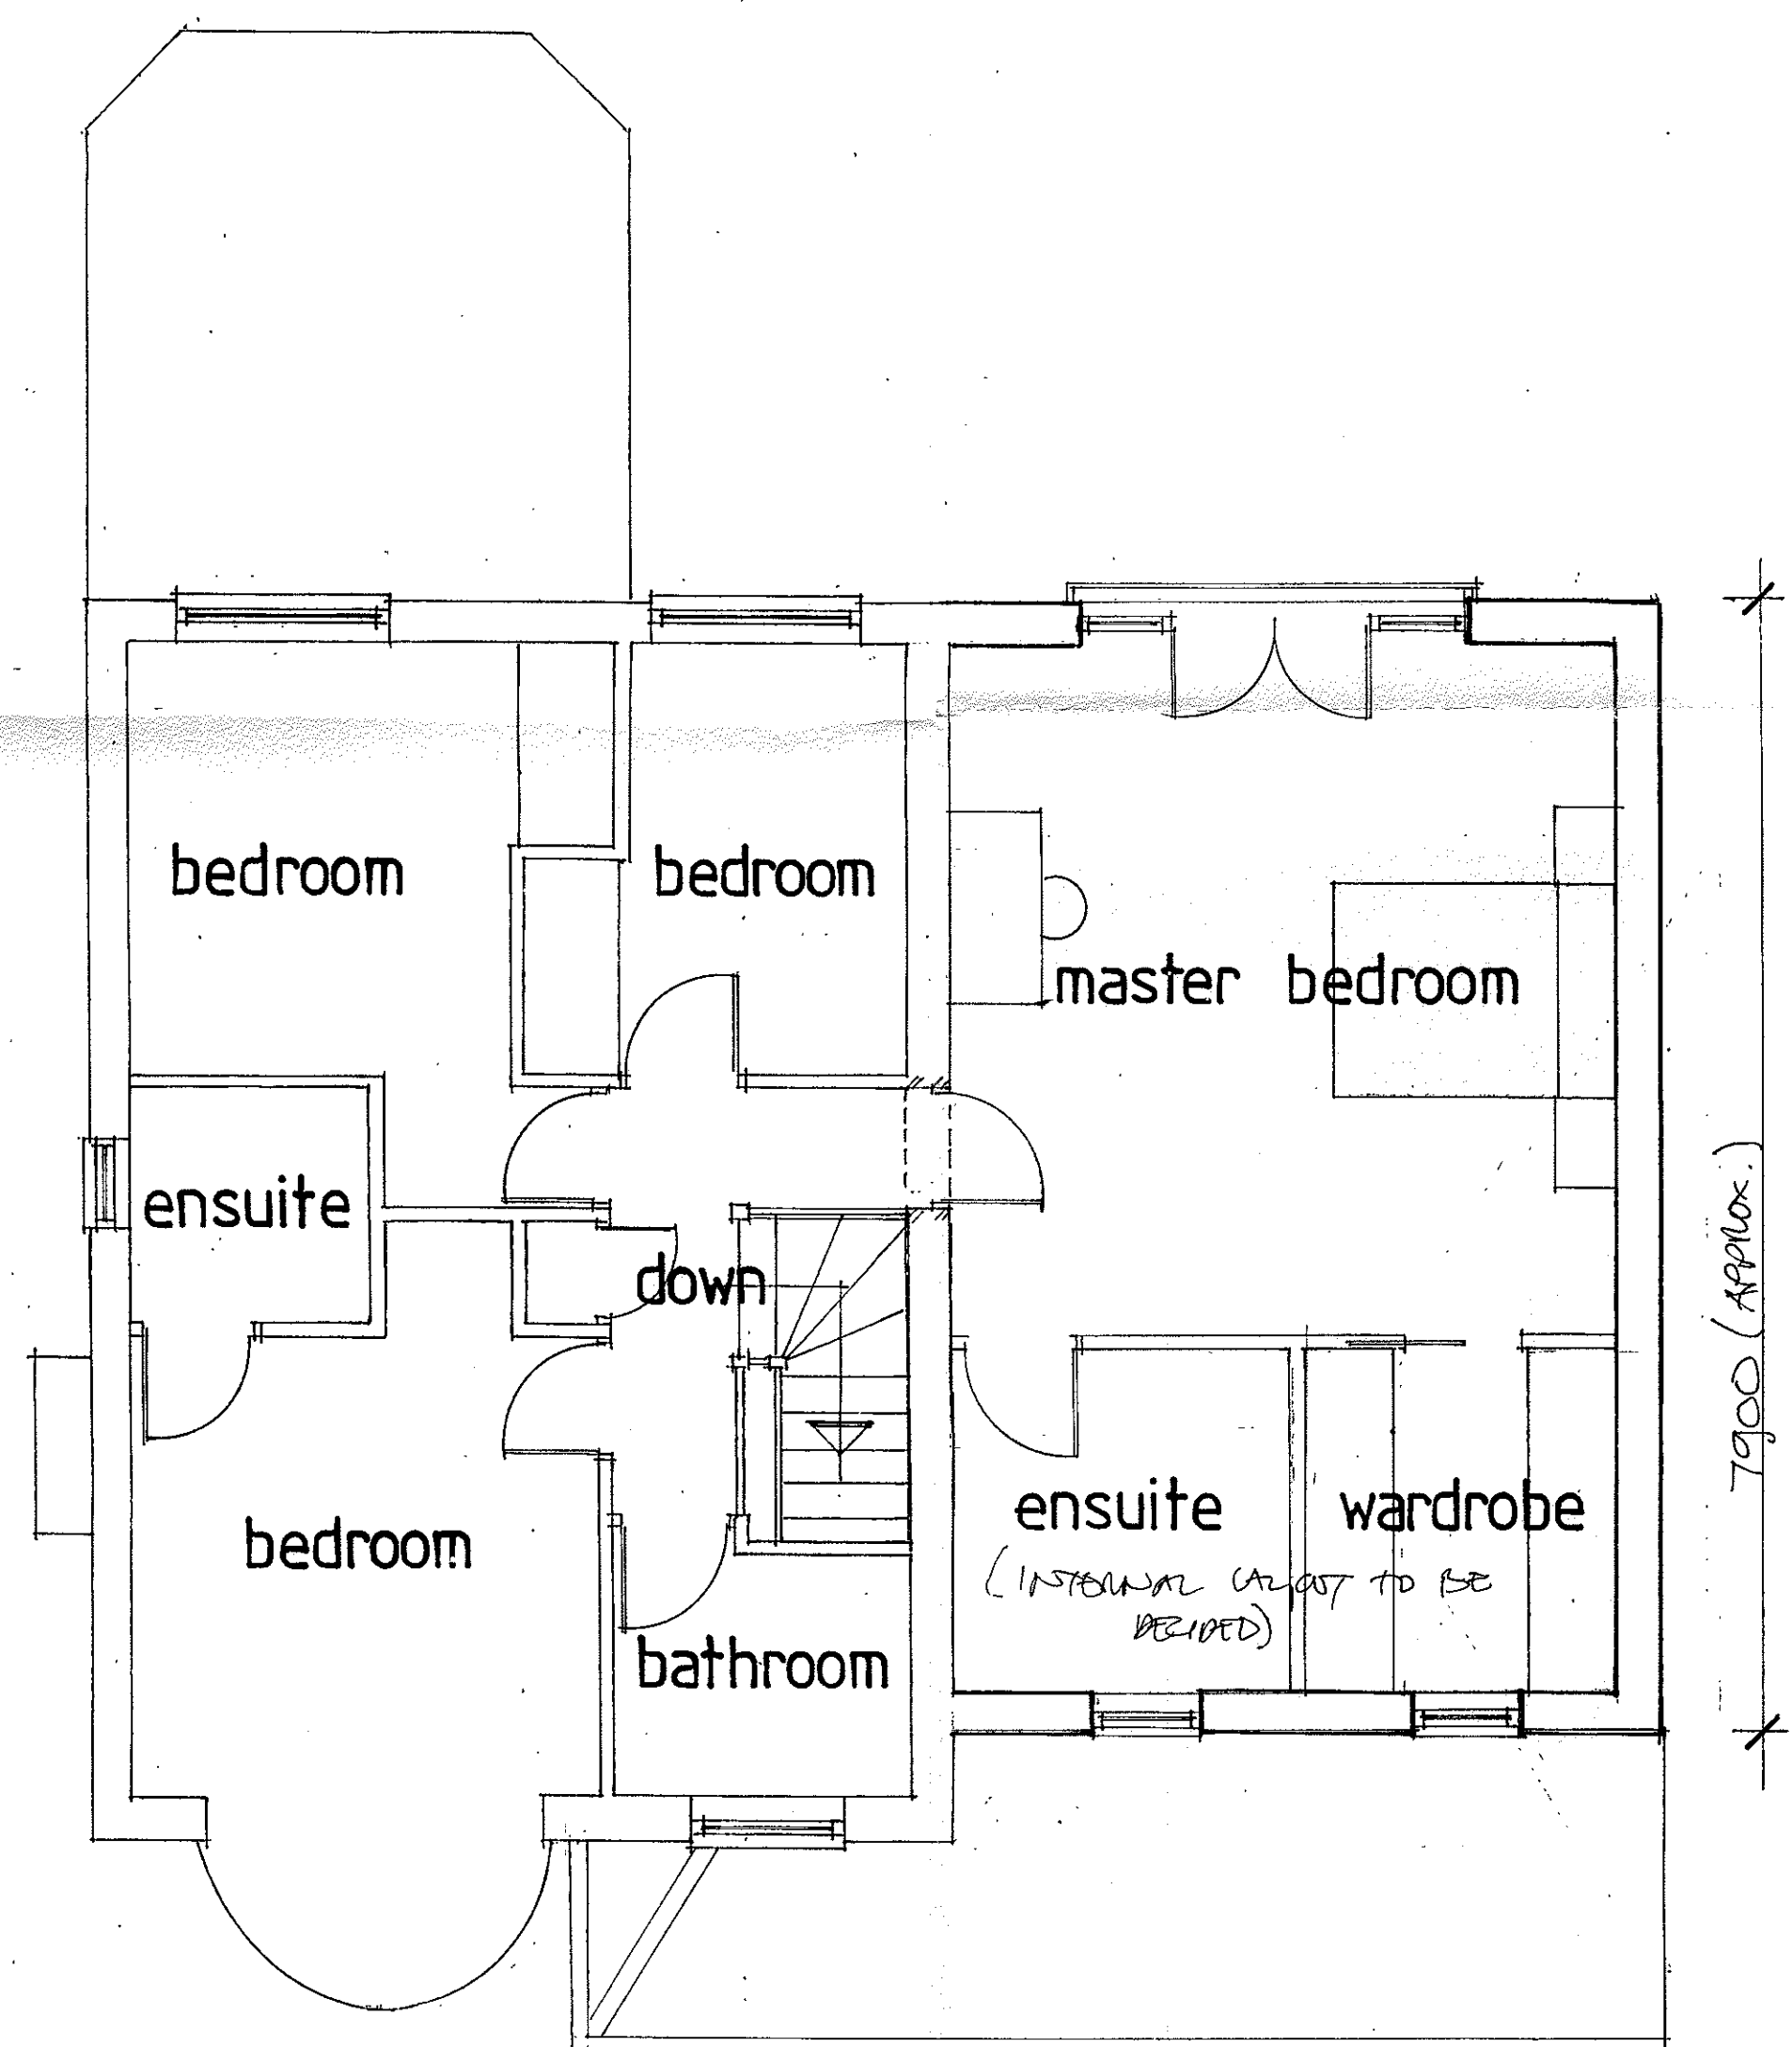

FIRST FLOOR PLAN

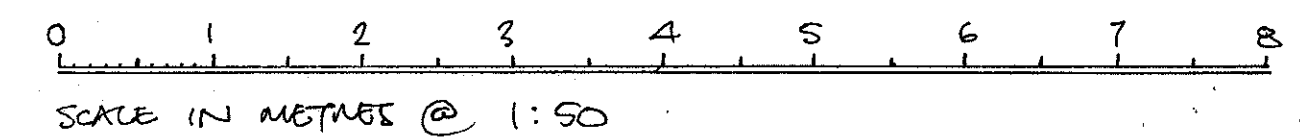

DRAWN BY - PETER J. HOLGATE.

320131049P