

Maps Find Tools Draw Results Help

Overview Map

My Map Layers/Settings - 1 map(s) added

Local Services

Learning Leisure And Culture

Countryside Environment And Waste

Highways And Transportation

Crime And Public Safety

Local Government Information

Historic Information

Thematic Designation Maps

Aerial Photographs and Historic Maps

Map Layers Details

Transparency: 10%

OS 1950s Map

OS First Edition 1:2,500

OS First Edition 1:10,000 (Formerly Yorkshire)

OS First Edition 1:10,000

Aerial Photos

1960s Aerial Photos

1940s Aerial Photos



SCALE 1:1000

NORTH

Zoom To Box



Zoom To Point

Zoom Out


Move Map

Previous

Next


Full Map

Street View

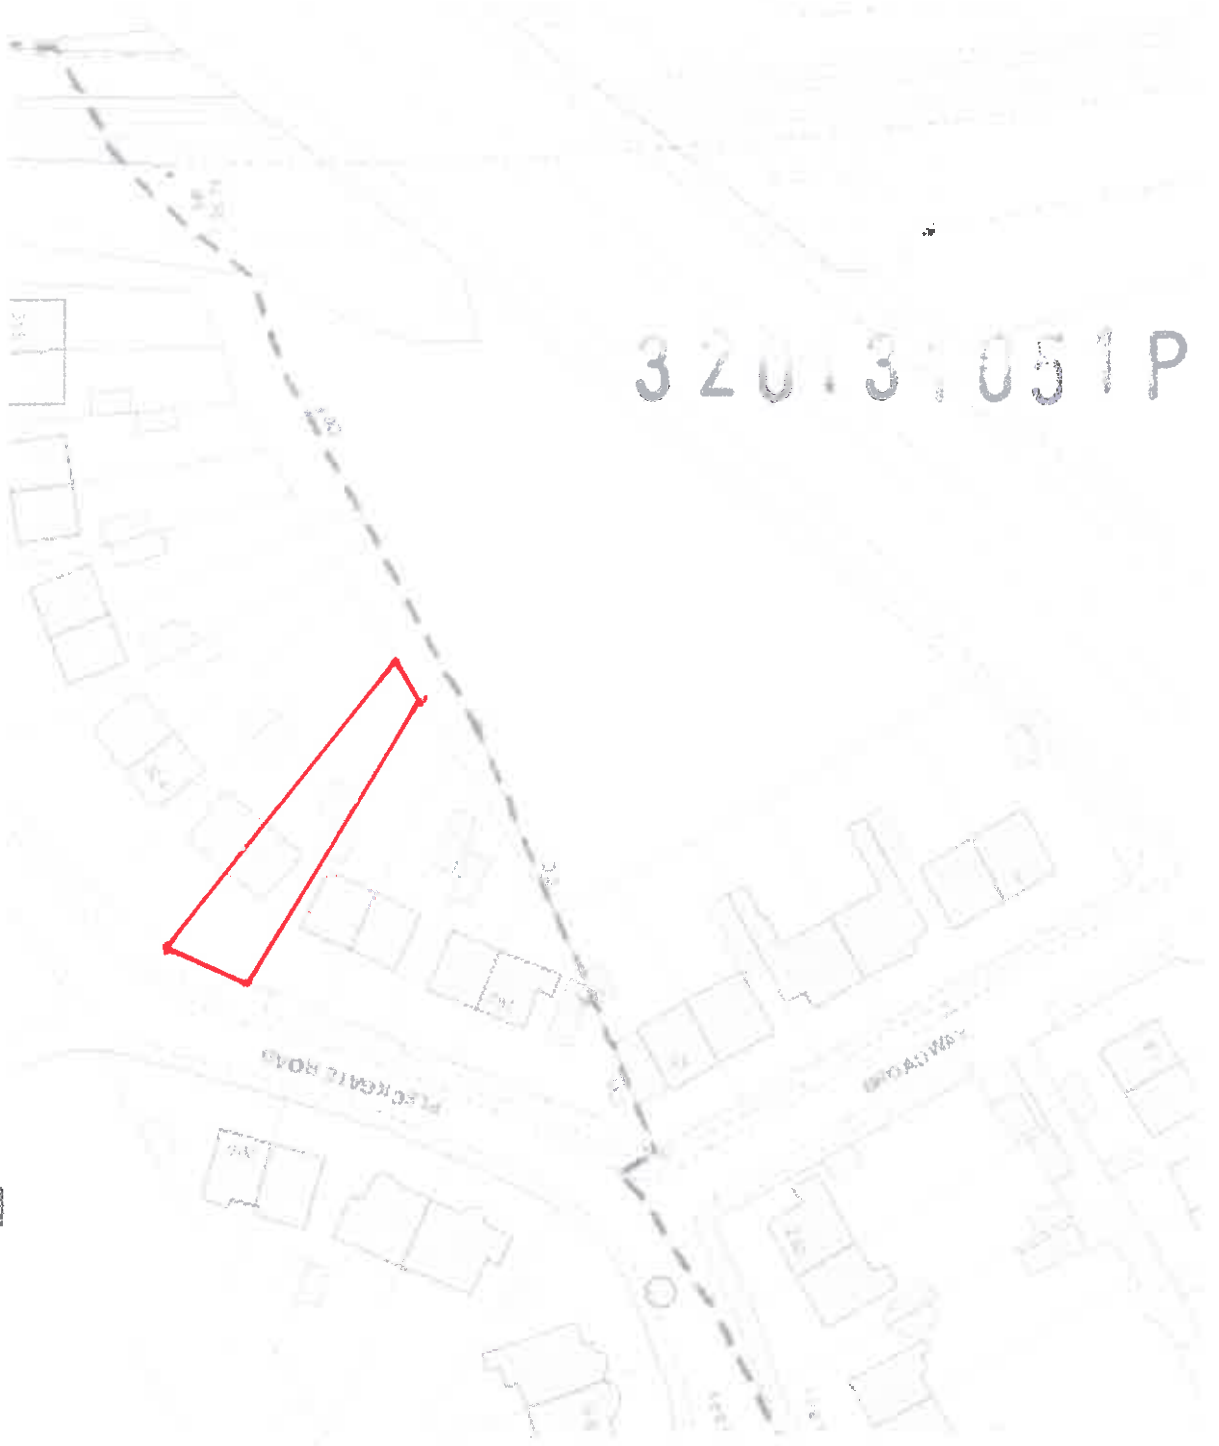


Vision Garden Rooms Ltd				
Project: Proposed New Garden Room 300 Pledgiate Road Blackburn				
Project No.	Drawn No.	Rev:		
W111	01			
Date:	Scale:	Drawn:		
Oct 2013	1:50	DF		
Church House, No. 11 The Drive, Blandford Village, Old Lymington, Blandford, Dorset BH9 6BJ Telephone 01204 343308 Fax 01204 343309				

320131051P

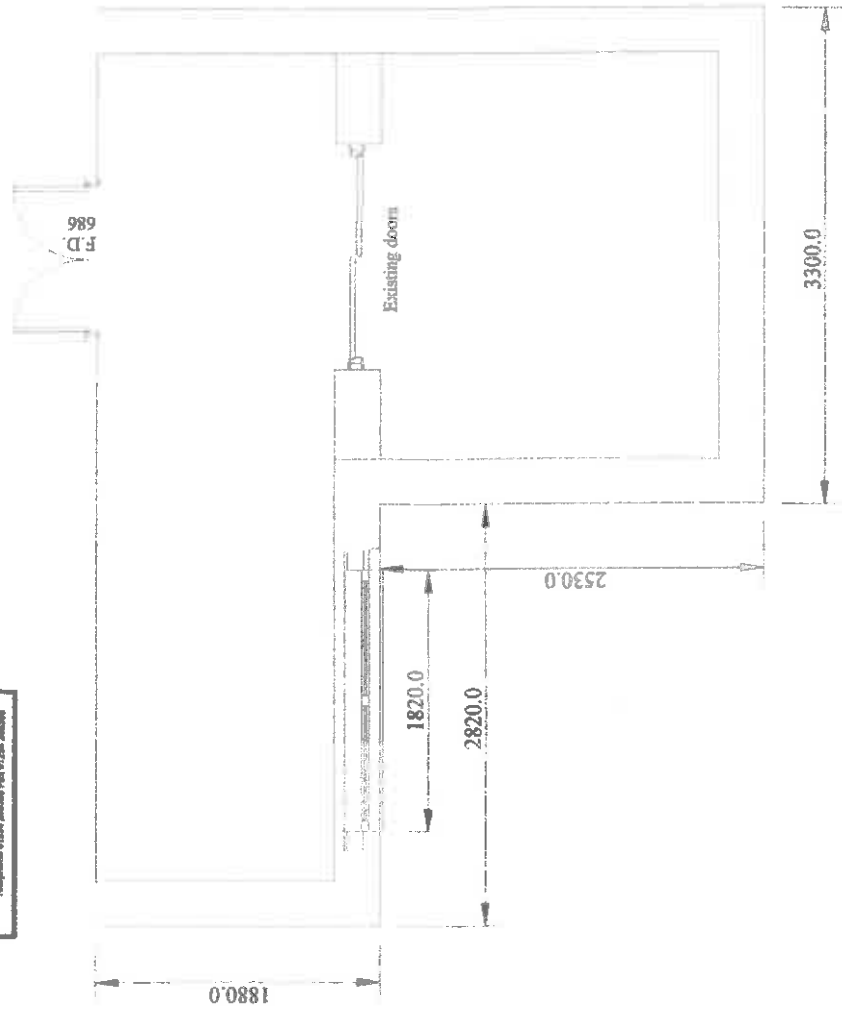

Existing Plan

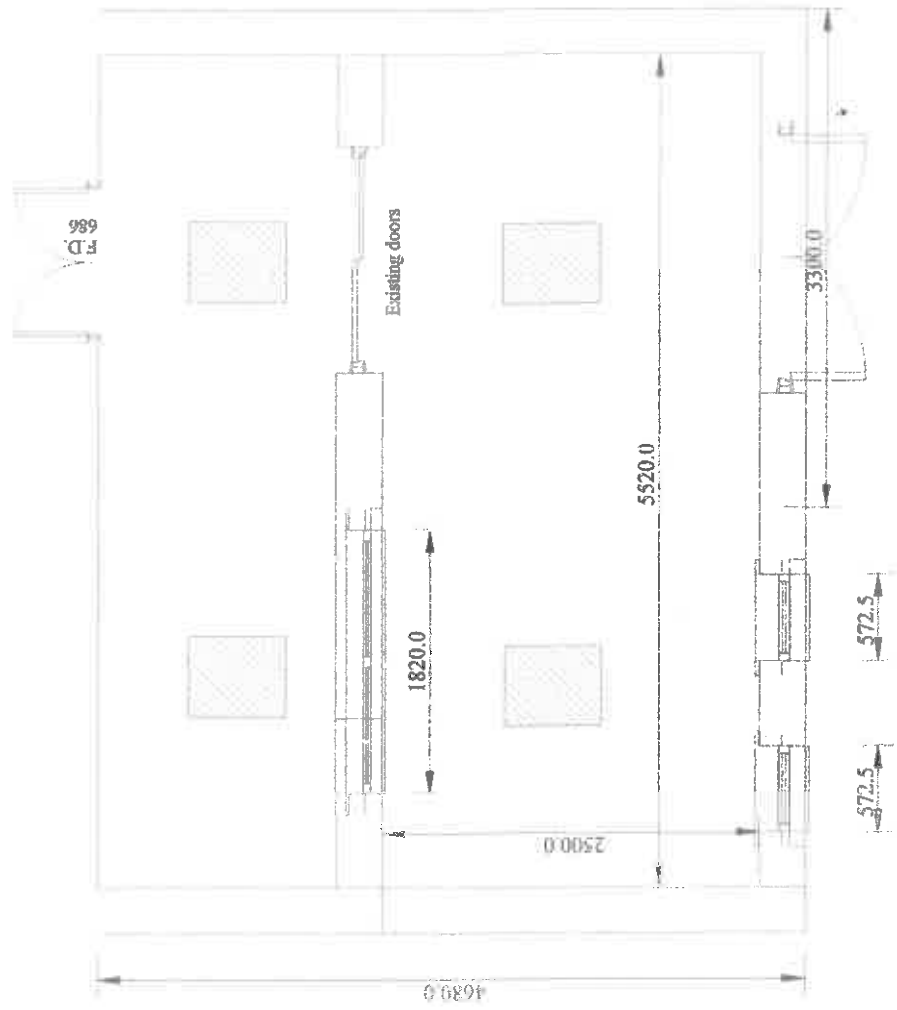


Proposed Plan


Vision Garden Rooms Ltd

Project:	Proposed New Garden Room 300 Pilgrimage Road Biddiburn		
Project No.	VT111	Draw No.	02
Date	Oct 2013	Scale	1 : 50
Client Name: Mr & Mrs The Duke, Brimfield Village, Old Lough, Biddiburn, Wiltshire, UK Telephone 01296 888888 Fax 01296 888888			

Existing South rear elevation

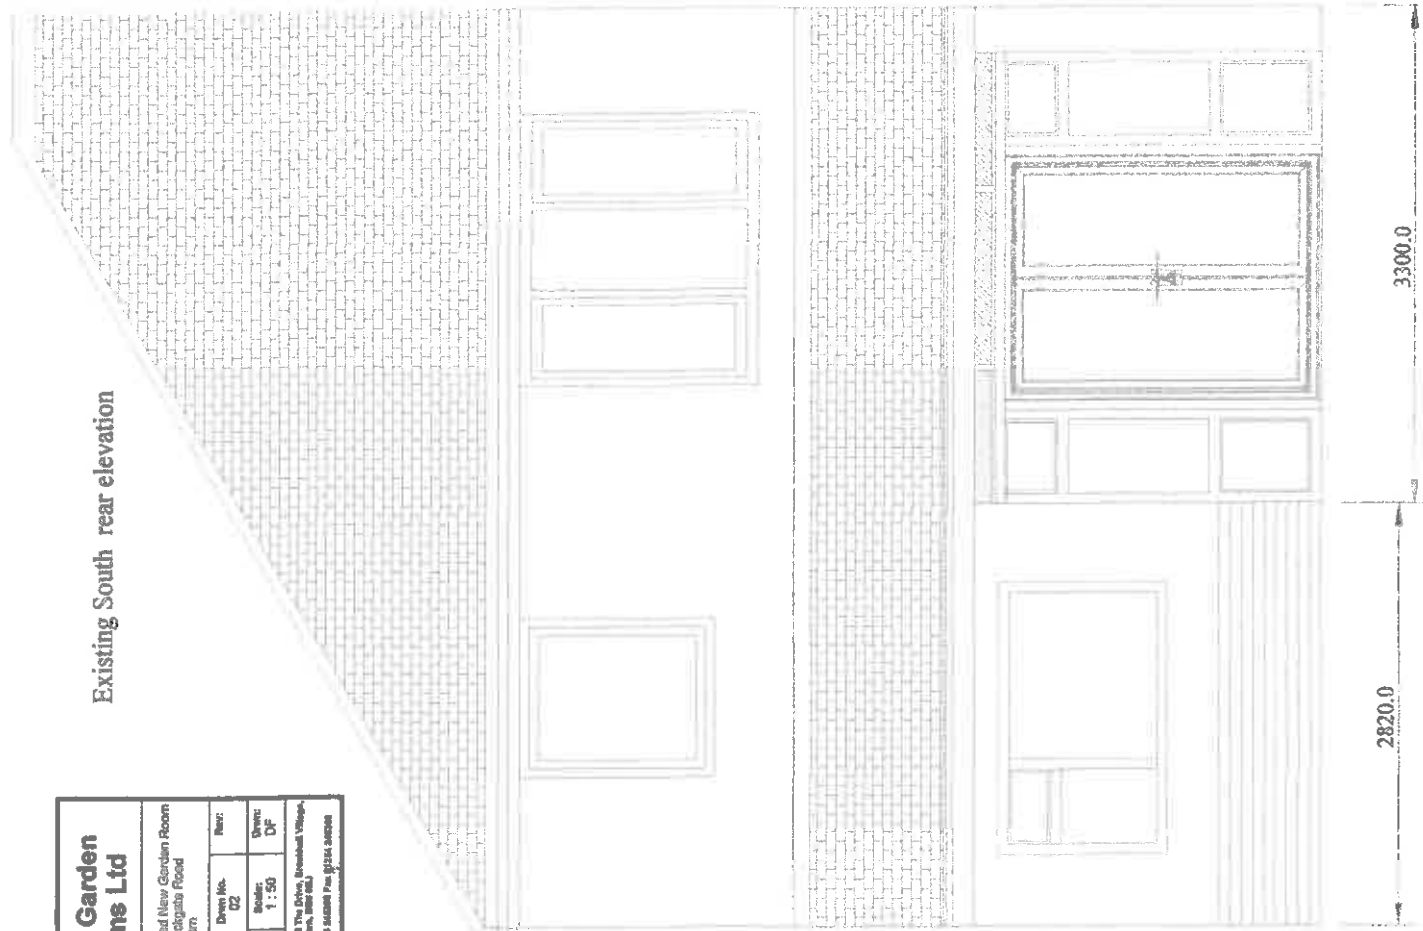

Proposed South rear elevation

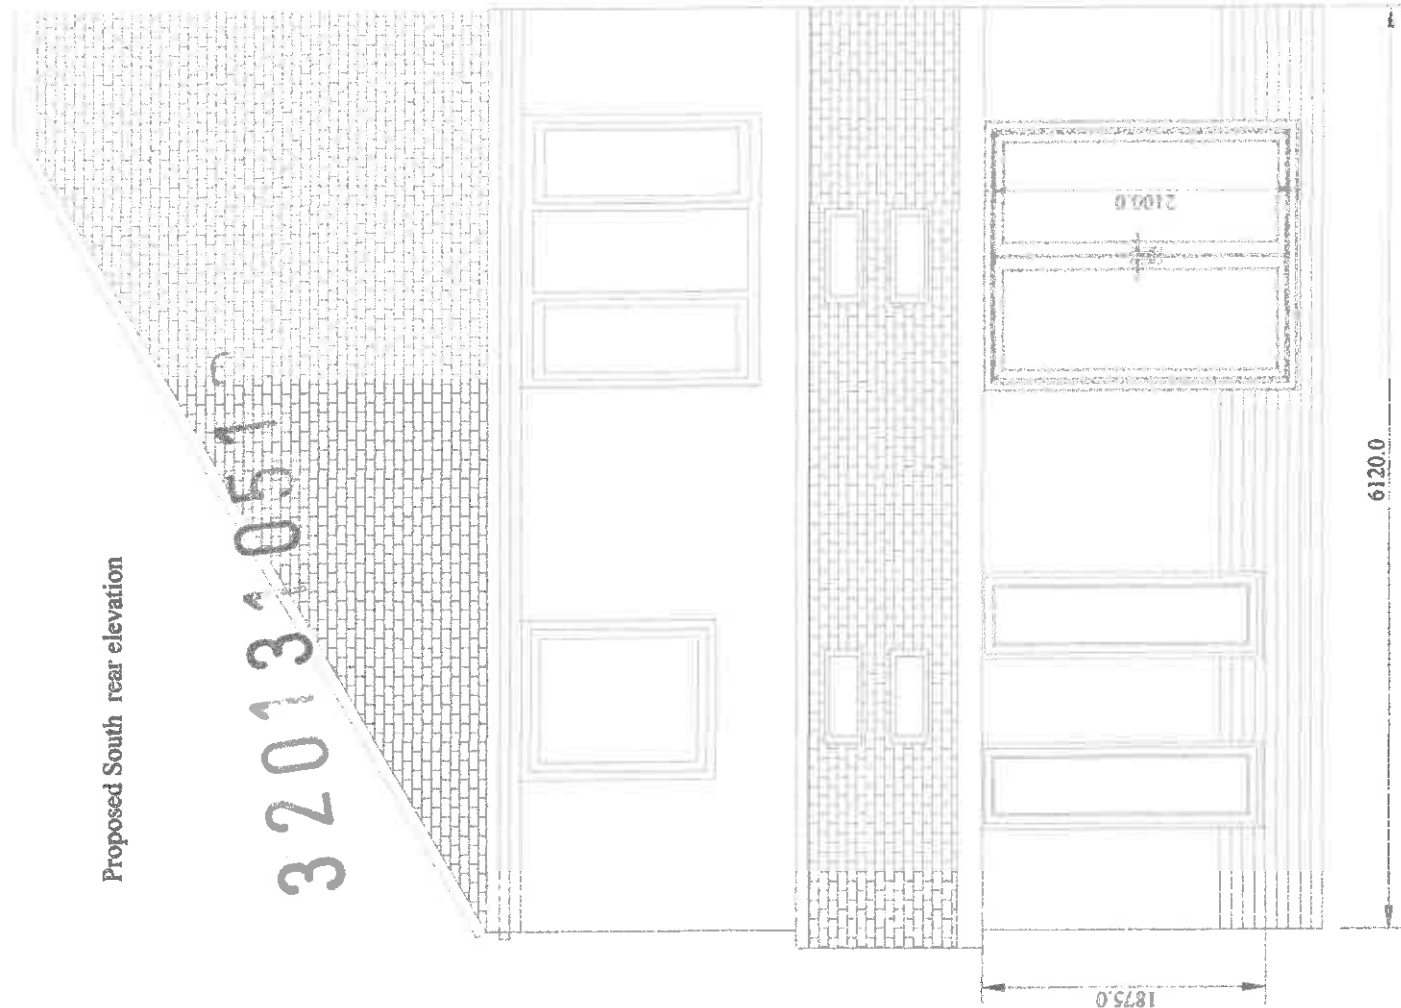


**Vision Garden
Rooms Ltd**

Project:	Proposed New Garden Room 300 Pledgare Road Blackburn			
Project No.	V7111	Draw No.	03	Rev:
Date	Oct 2013	Scale:	1:75	Drawn: DF
Client: Vision, 16, 18 The Drive, Woodhead Village Carlisle, Cumbria, CA9 9LH Telephone: 01228 261000 Fax: 01228 261006				

Existing West side elevation

320131051P

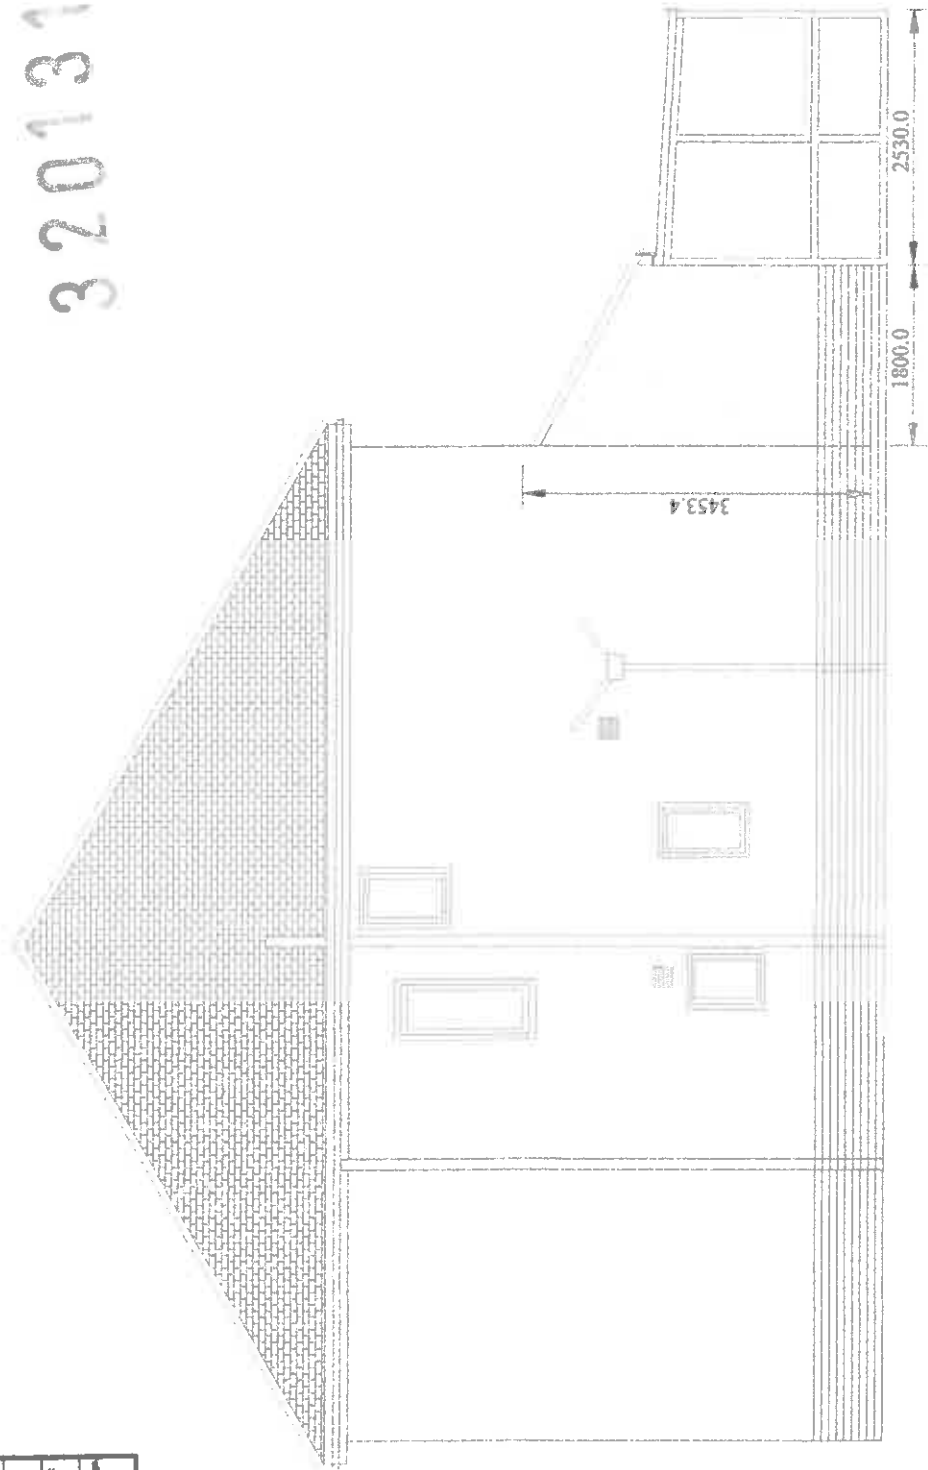

**Vision Garden
Rooms Ltd**

Project: Proposed New Garden Room
300 Plechgate Road
Blackburn

Project No. V7111	Drawn By DA	Rev:
Date Oct 2013	Scale: 1:75	Drawn: DF
Client Name: Mr & Mrs The Office, Plechgate Village Golf & Country Club, Blackburn Telephone: 01524 544444 Fax: 01524 544444		

Proposed West side elevation

