




Proposed

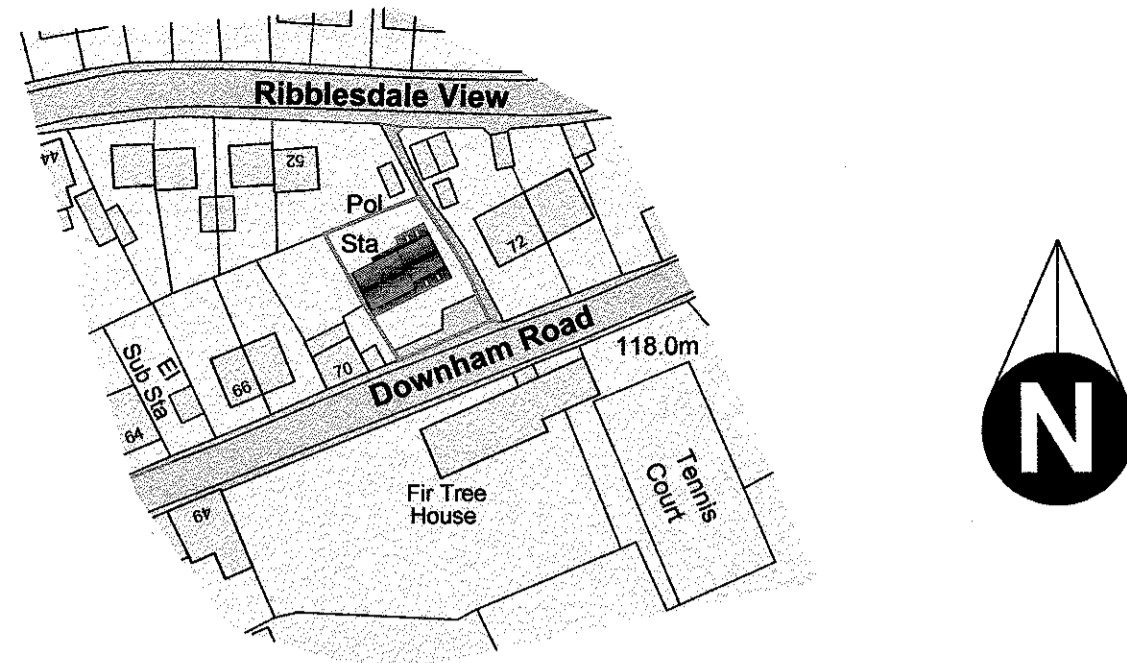

Proposed Location Plan - 1:1250

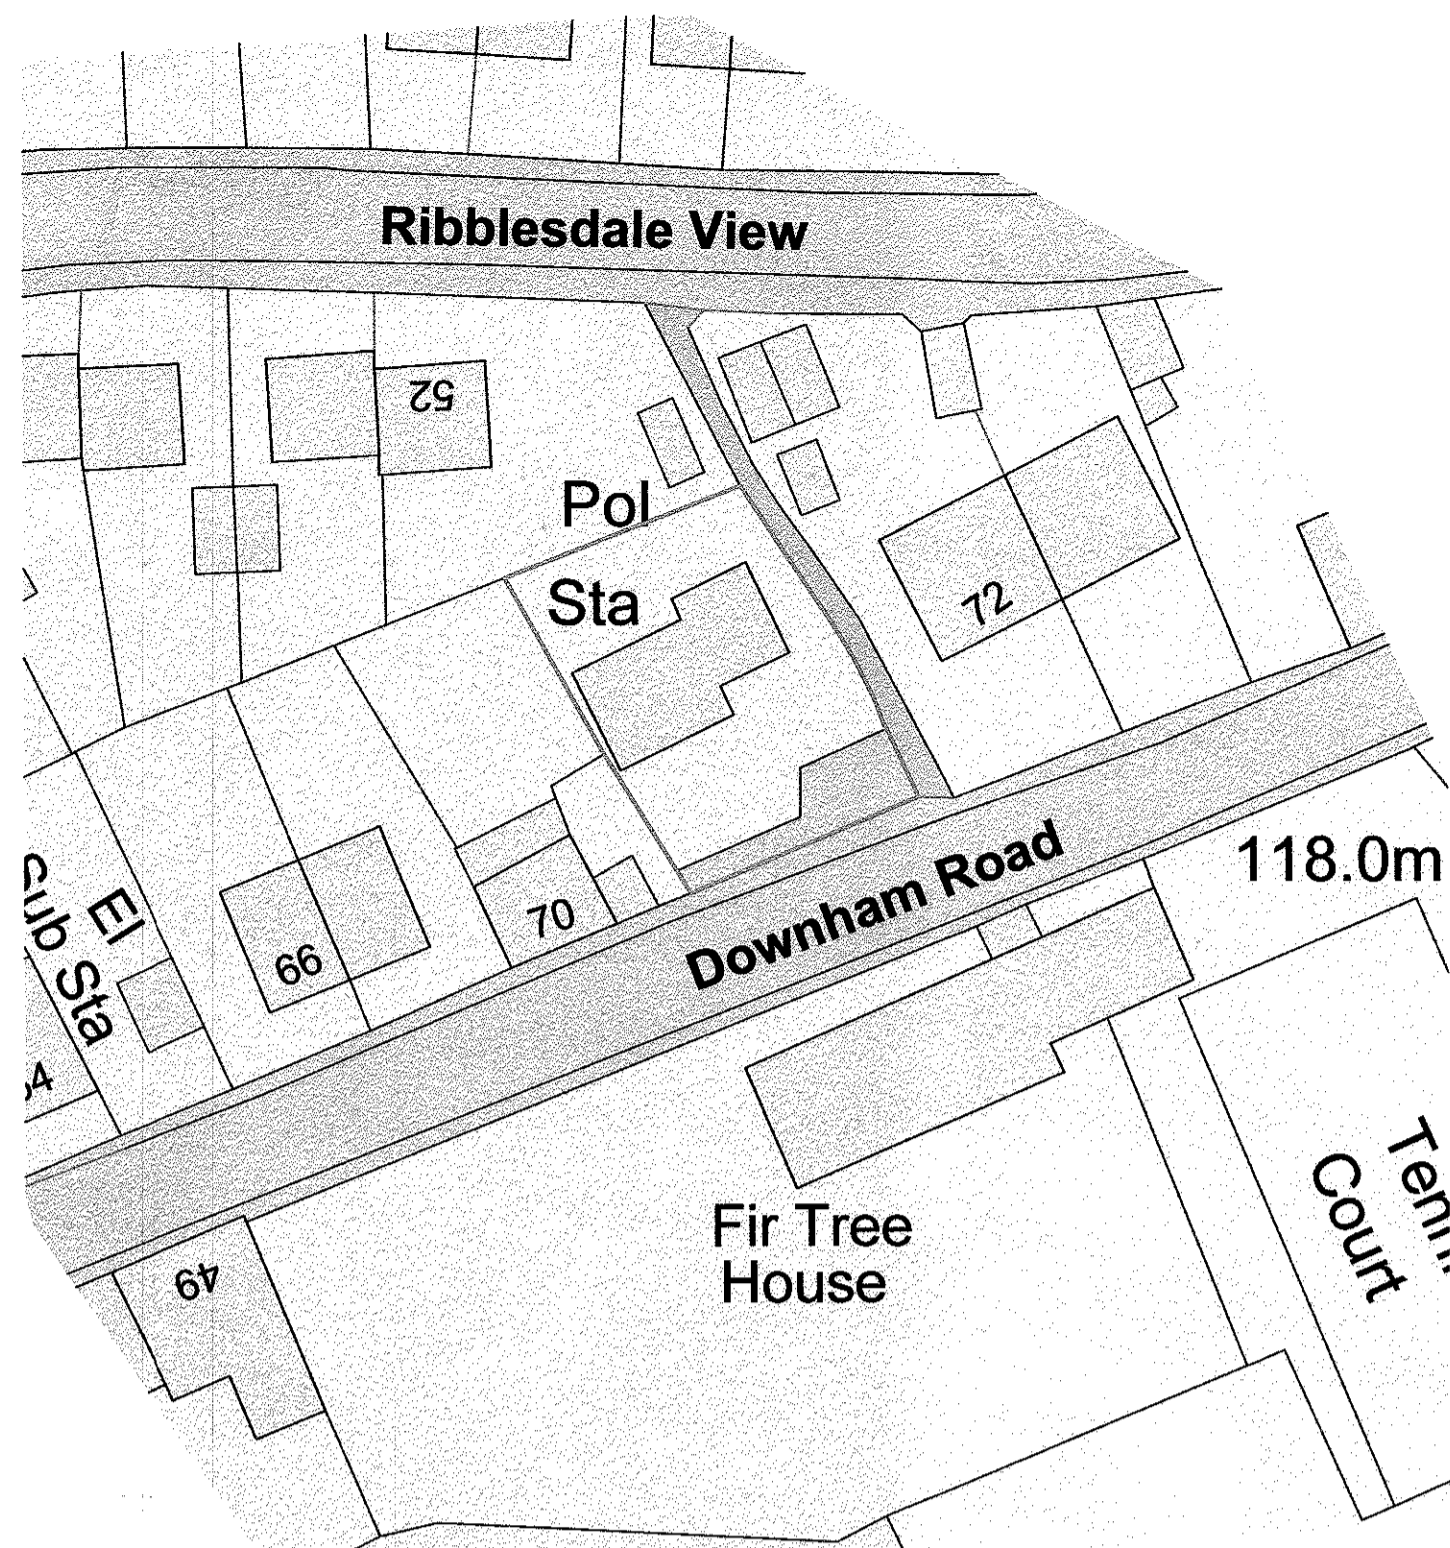


Existing Site Plan - 1:500

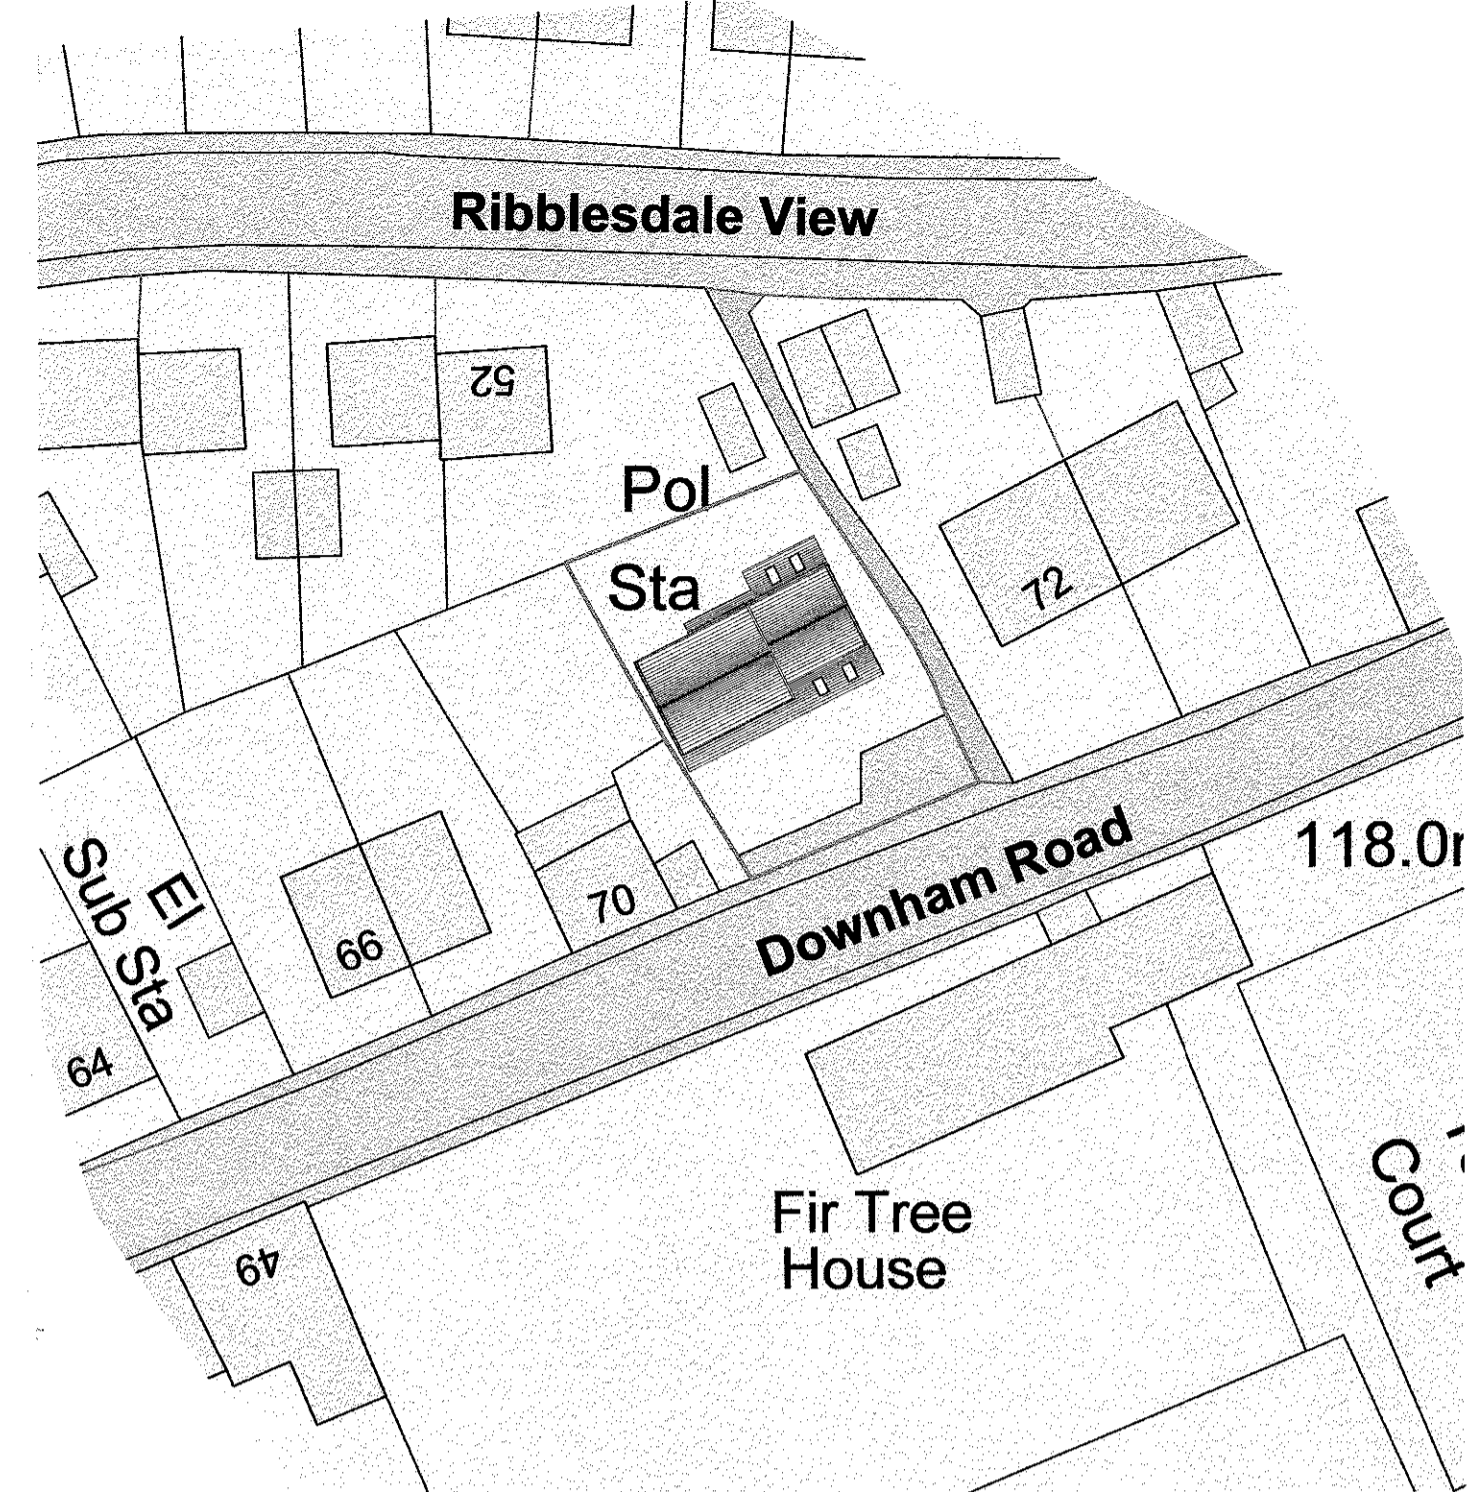

Proposed Site Plan - 1:500




Proposed Front Elevation - 1:100

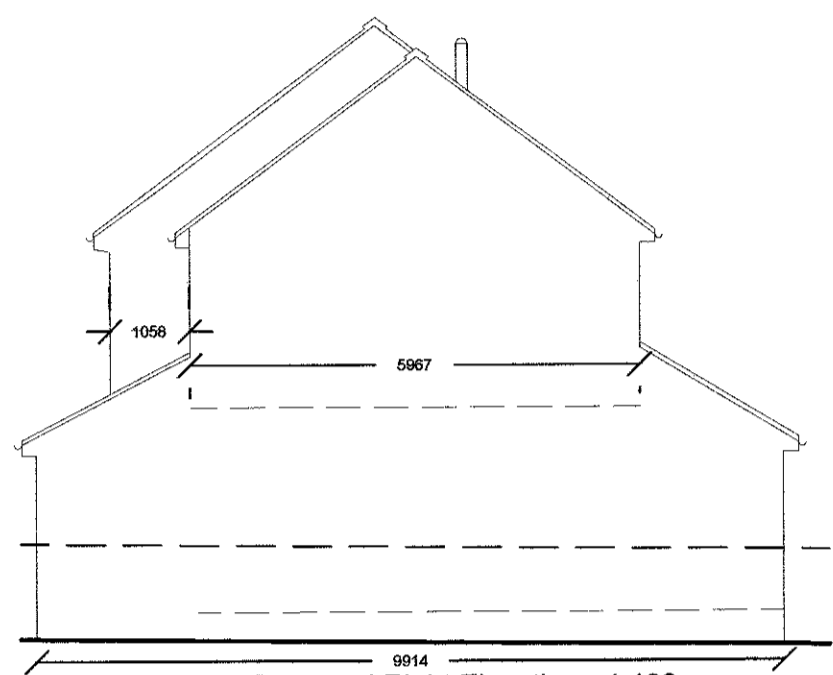


Proposed Right Elevation - 1:100




Proposed Rear Elevation - 1:100

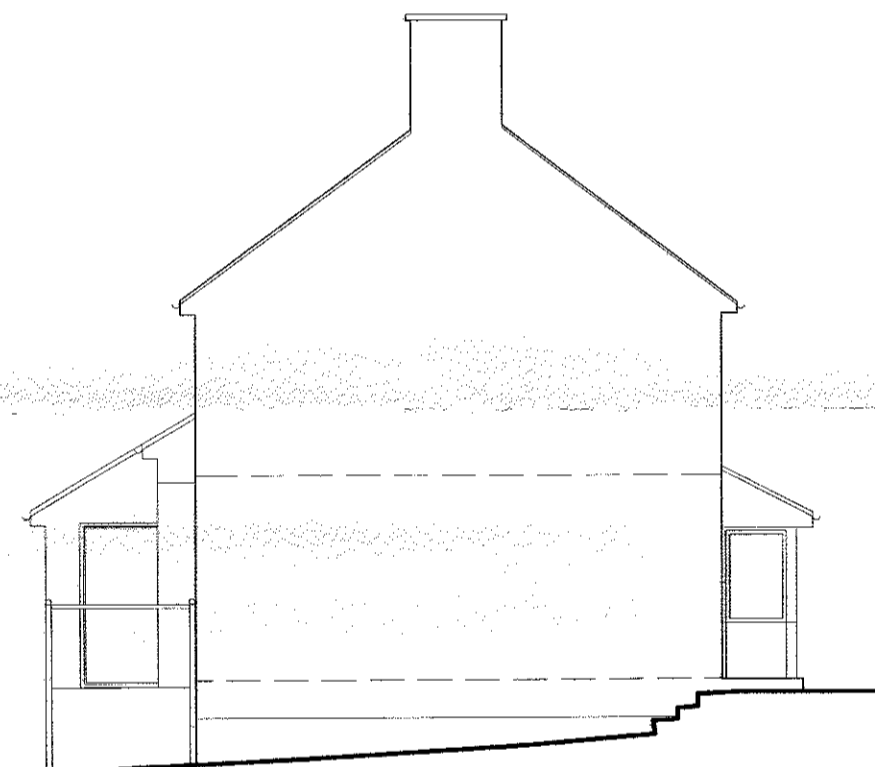

Proposed Left Elevation - 1:100

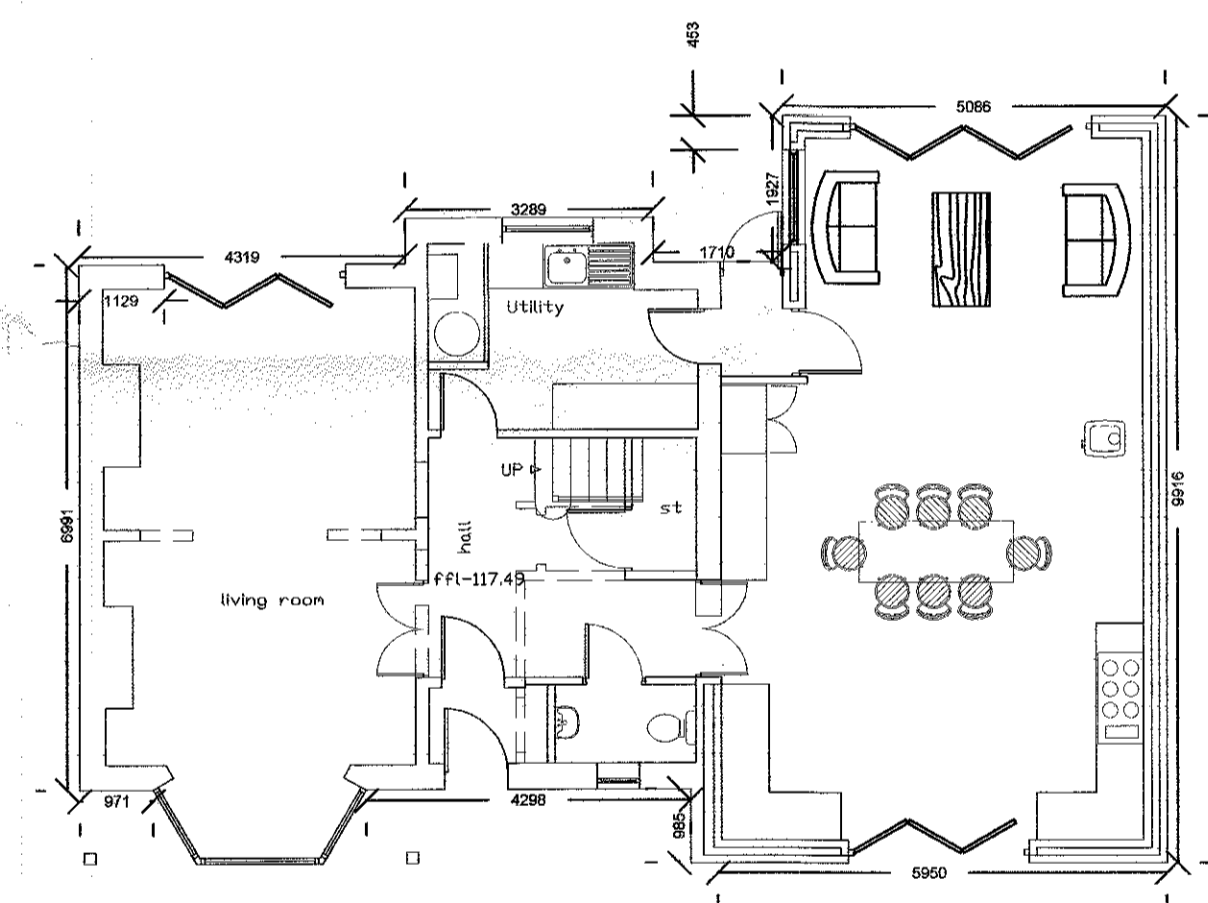

Proposed Ground Floor Plan - 1:100

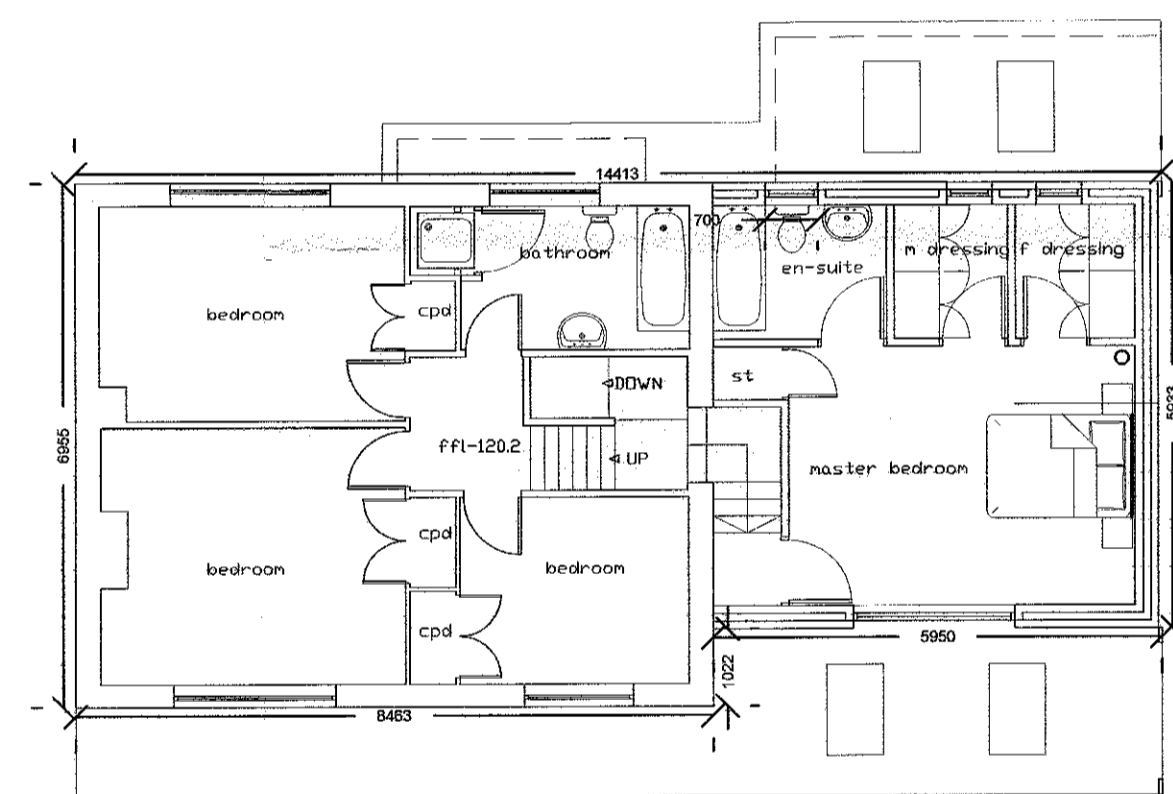


Proposed First Floor Plan - 1:100

Existing




Existing Front Elevation - 1:100

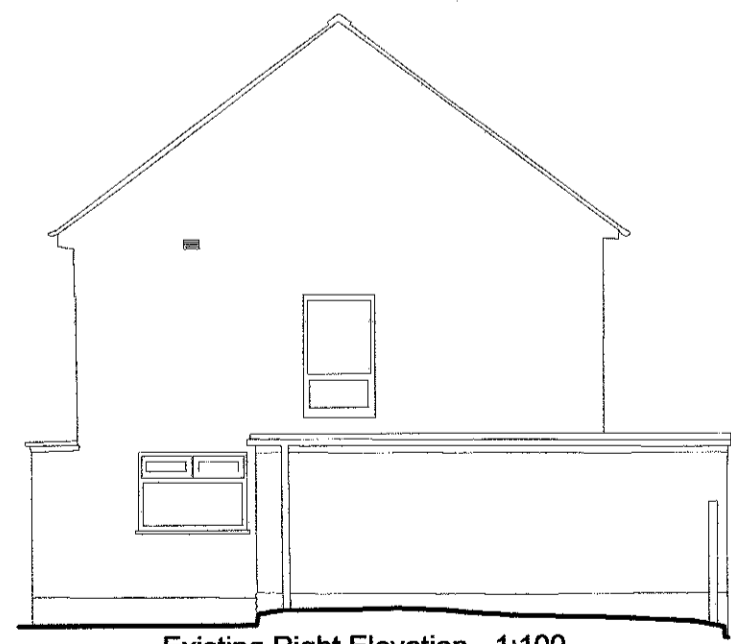


Existing Right Elevation - 1:100




Existing Rear Elevation - 1:100

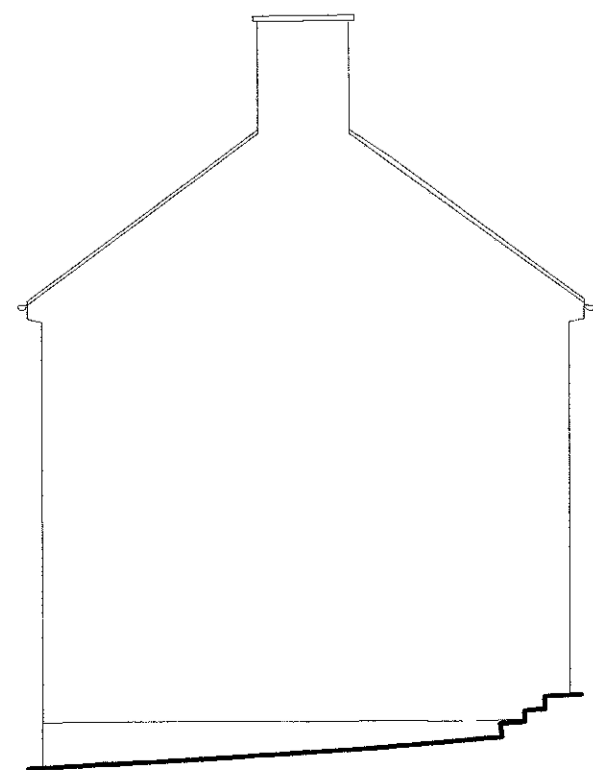

Existing Left Elevation - 1:100

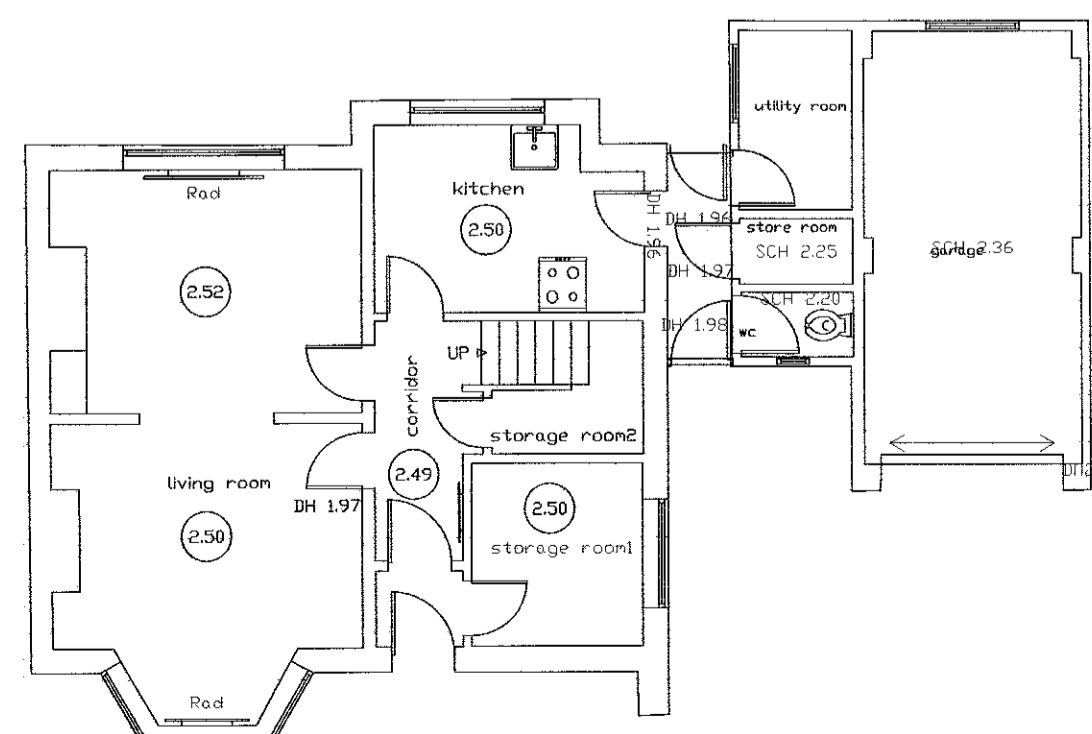

Existing Ground Floor Plan - 1:100

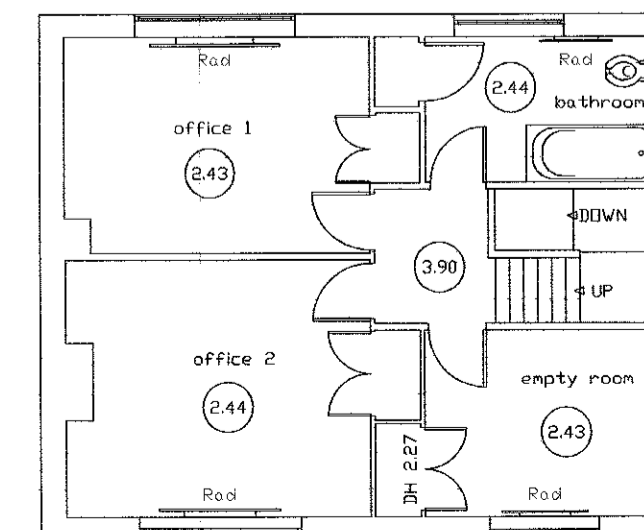

Existing First Floor Plan - 1:100

Notes:

All work is to be carried out to the latest current British standards Codes of Practice and recognised working practices.

All work and materials should comply with Health and Safety legislation.

All dimensions are in millimetres unless where explicitly shown otherwise.

The contractor should check and certify all dimensions as work proceeds and notify the architect of any discrepancies.

Do not scale off the drawings, if in doubt ask.

3201310007



G H A
Gary Hoarty Associates
Chartered Surveyors
6 - 8 Church Street
Clitheroe
Lancashire BB7 2DG
T: 01200 442301
F: 01200 442976
Email: info@ghaonline.co.uk

Project:
Proposed Residential Extension at:
70a Downham Road
Chatburn
Clitheroe
BB7 4AU

Title: Planning Issue - Existing & Proposed Elevations and Floor Plans

Drawing No: Wood633/1702/01 **Drawn:** PF

Client: Mr & Mrs H Wood

Date: 14/12/2013 **Scale:** 1:100, 1:500 & 1:1250 @ A1

Amendments: