






rear elevation

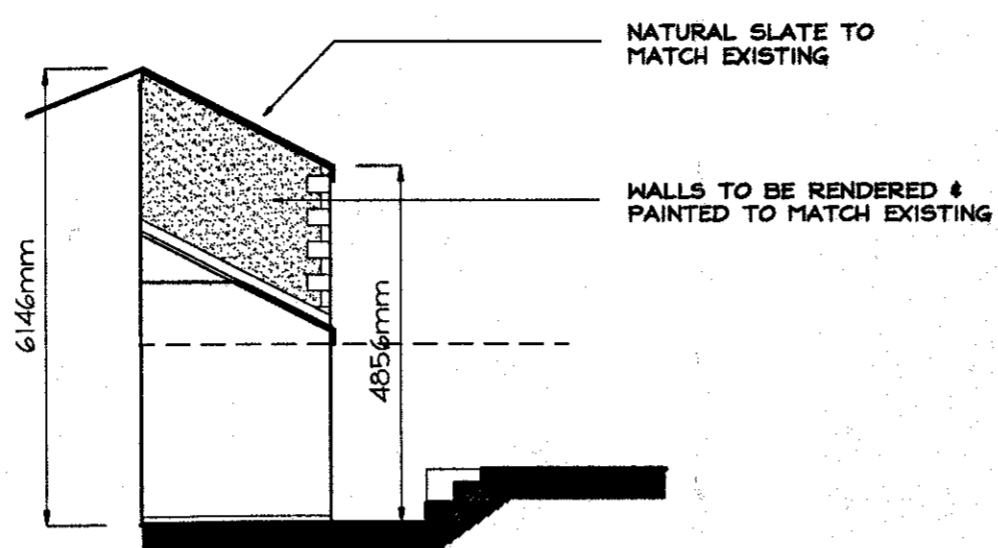


side elevation

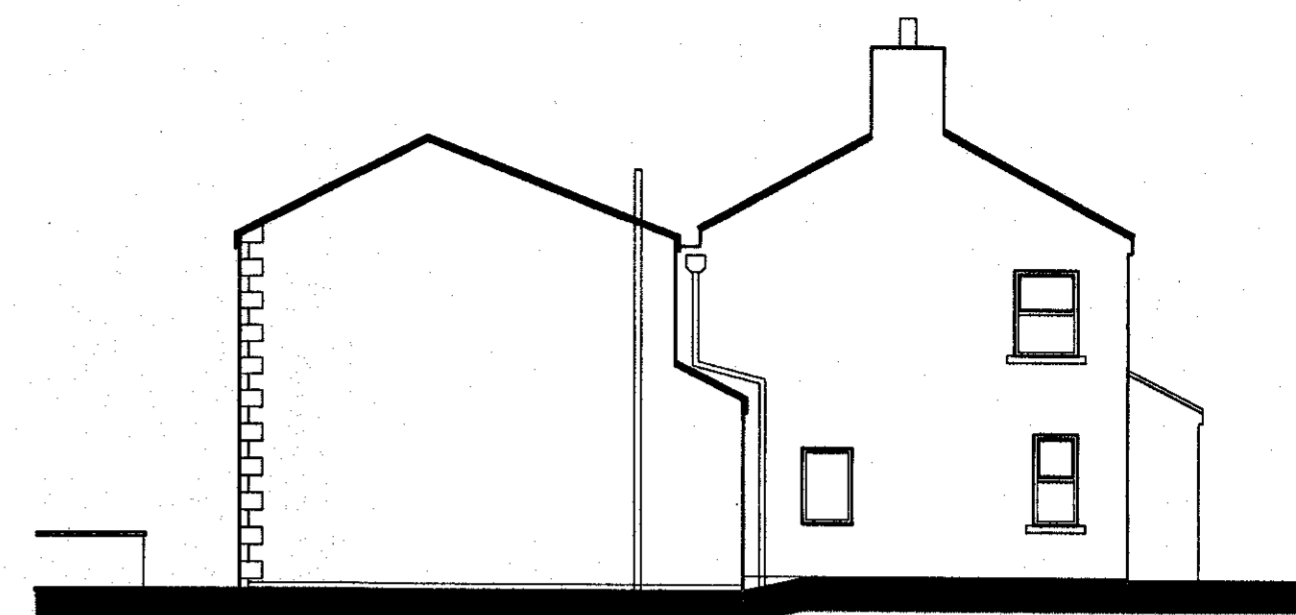


side elevation (no change)

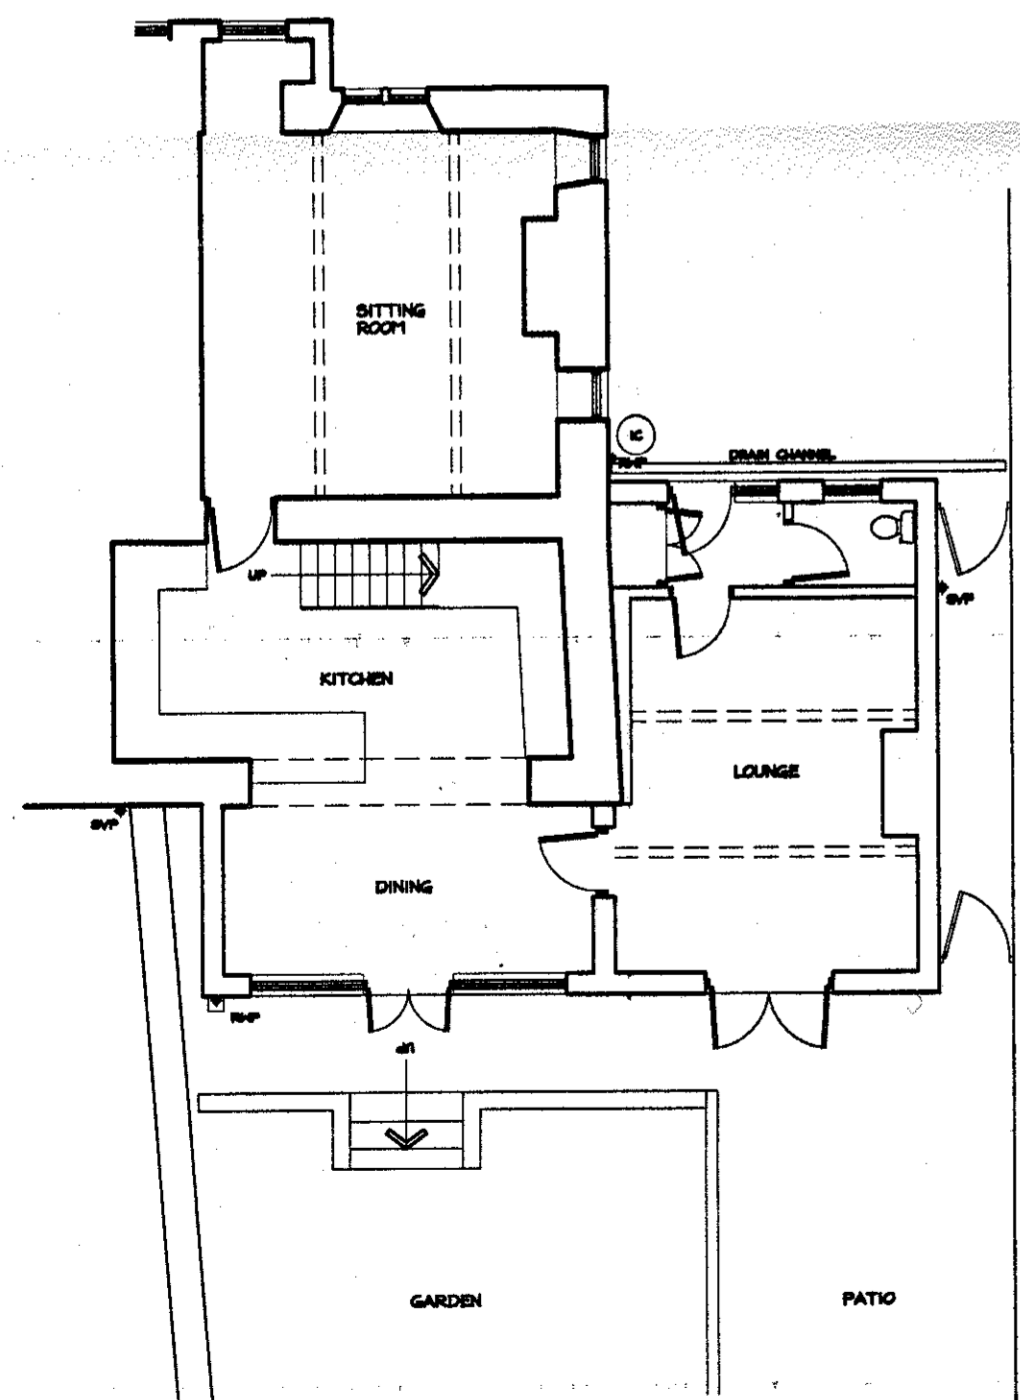


ground floor plan

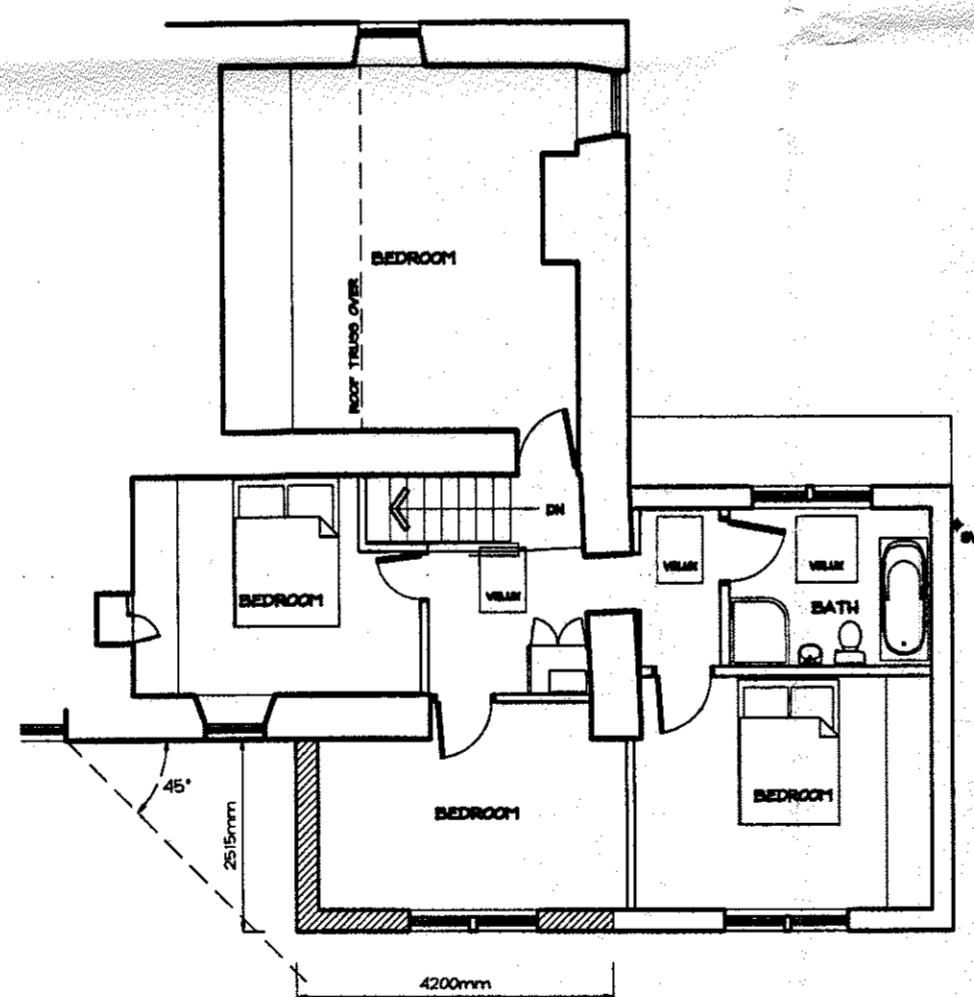

first floor plan

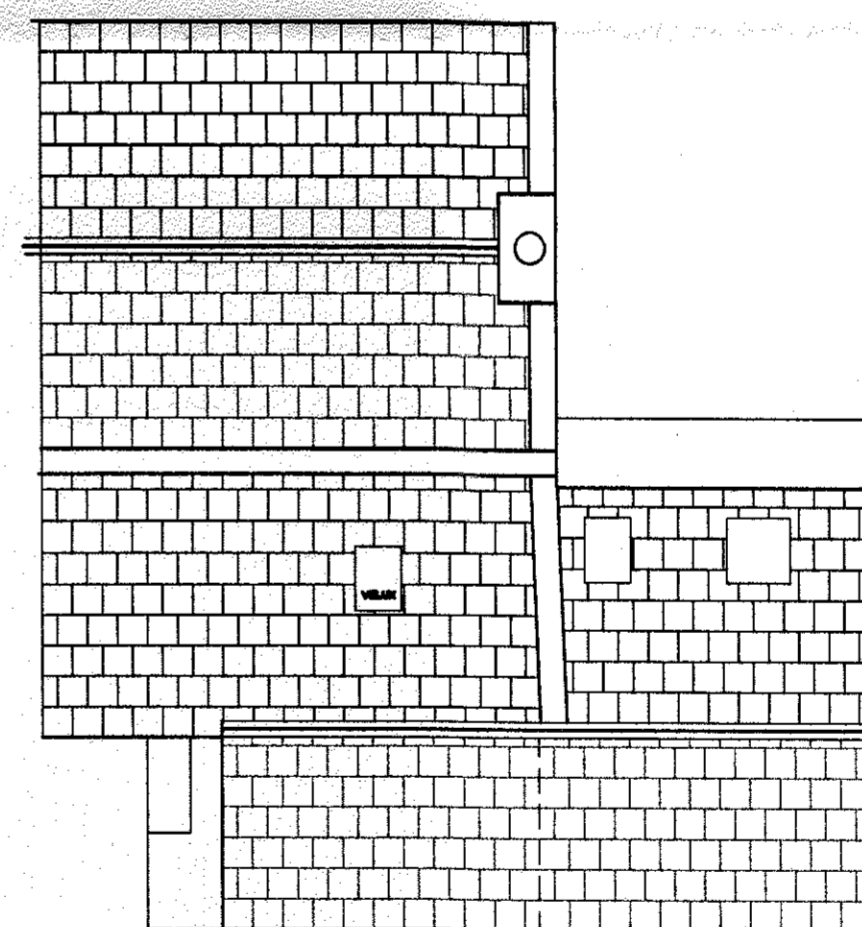

roof plan 3 2 0 1 3 1 0 6 8

 

SCALE BAR in METRES

Revisions

Project: PROPOSED FIRST FLOOR EXTENSION AT,
76 DOWNHAM RD. CHATBURN

Drawing: **planning scheme**

Client: MR. A. KENT

adm design

Brook Lea, Colne Road, Saugh, Barnoldswick, Lancashire, BB10 6TD.
Tel: 0282 853335 - Mobile: 07931 557214 - Email: adm@adm-design.co.uk

Scale(s): 1:100 @ A2 Date: NOVEMBER 2013

Drawing no. ADM/13/33/02 Rev.