



Sheet Size A3

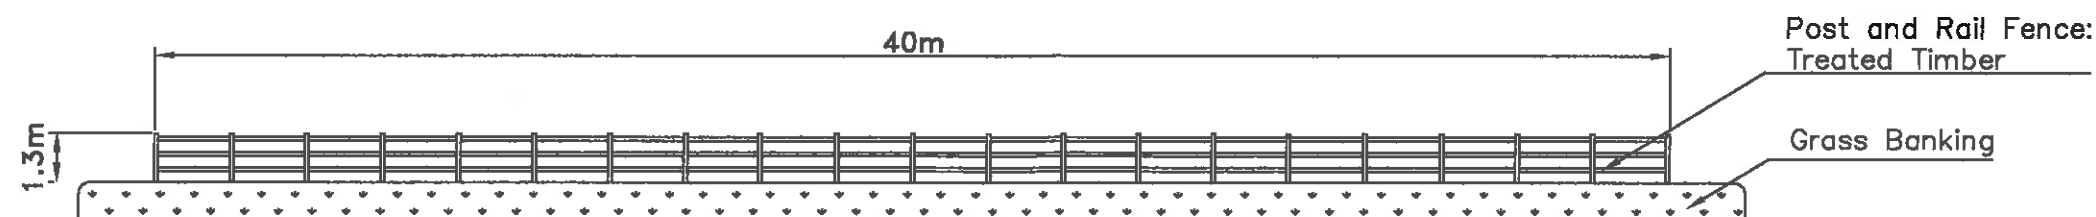

NORTH ELEVATION




SOUTH ELEVATION

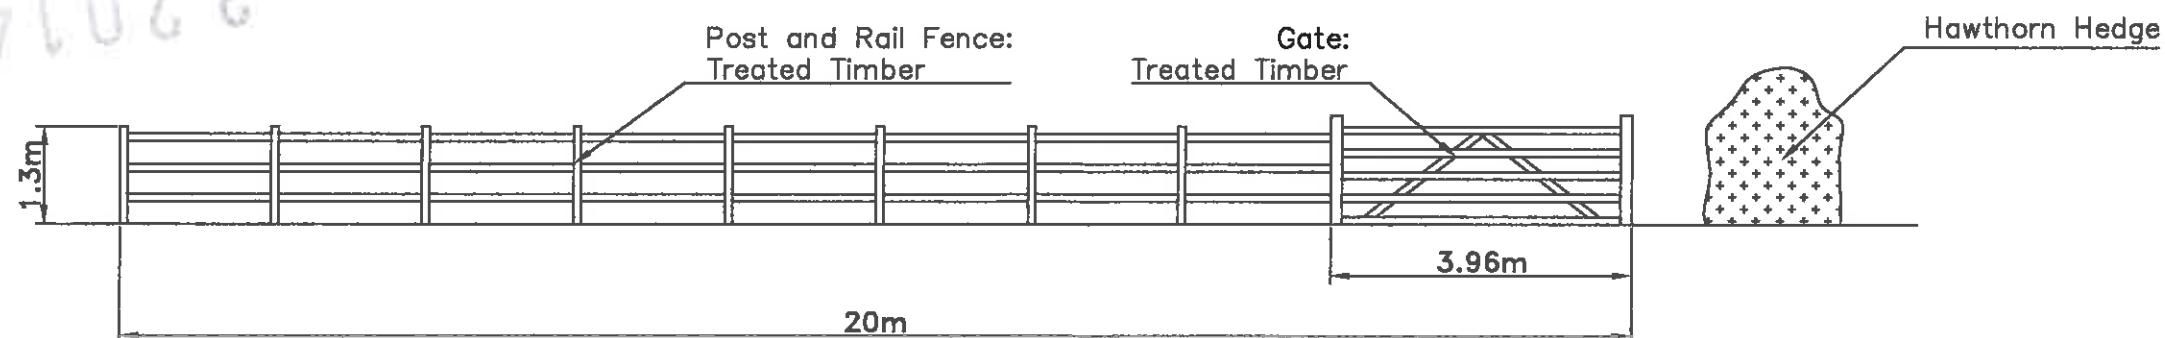

EAST ELEVATION



WEST ELEVATION

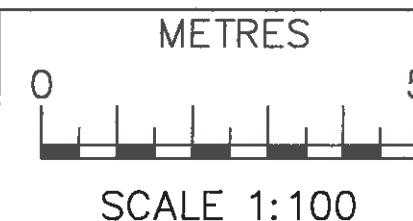

Sheet Size A3

DATE 17/11/14
REVIEWED PLANS REVIEWED

Windle
Beech
Winthrop
wbw

Dwg No.: ScotD-FR106(1of2)


Title: Menage Layout
Elevation Drawings
20m x 40m

Scale: 1:200 and 1:100

Date: 17th July 2014


Drawn by: FE Robinson

Issue Number: 2

 

Sheet Size A3

AMENDED PLANS RECEIVED
DATE 17/7/14

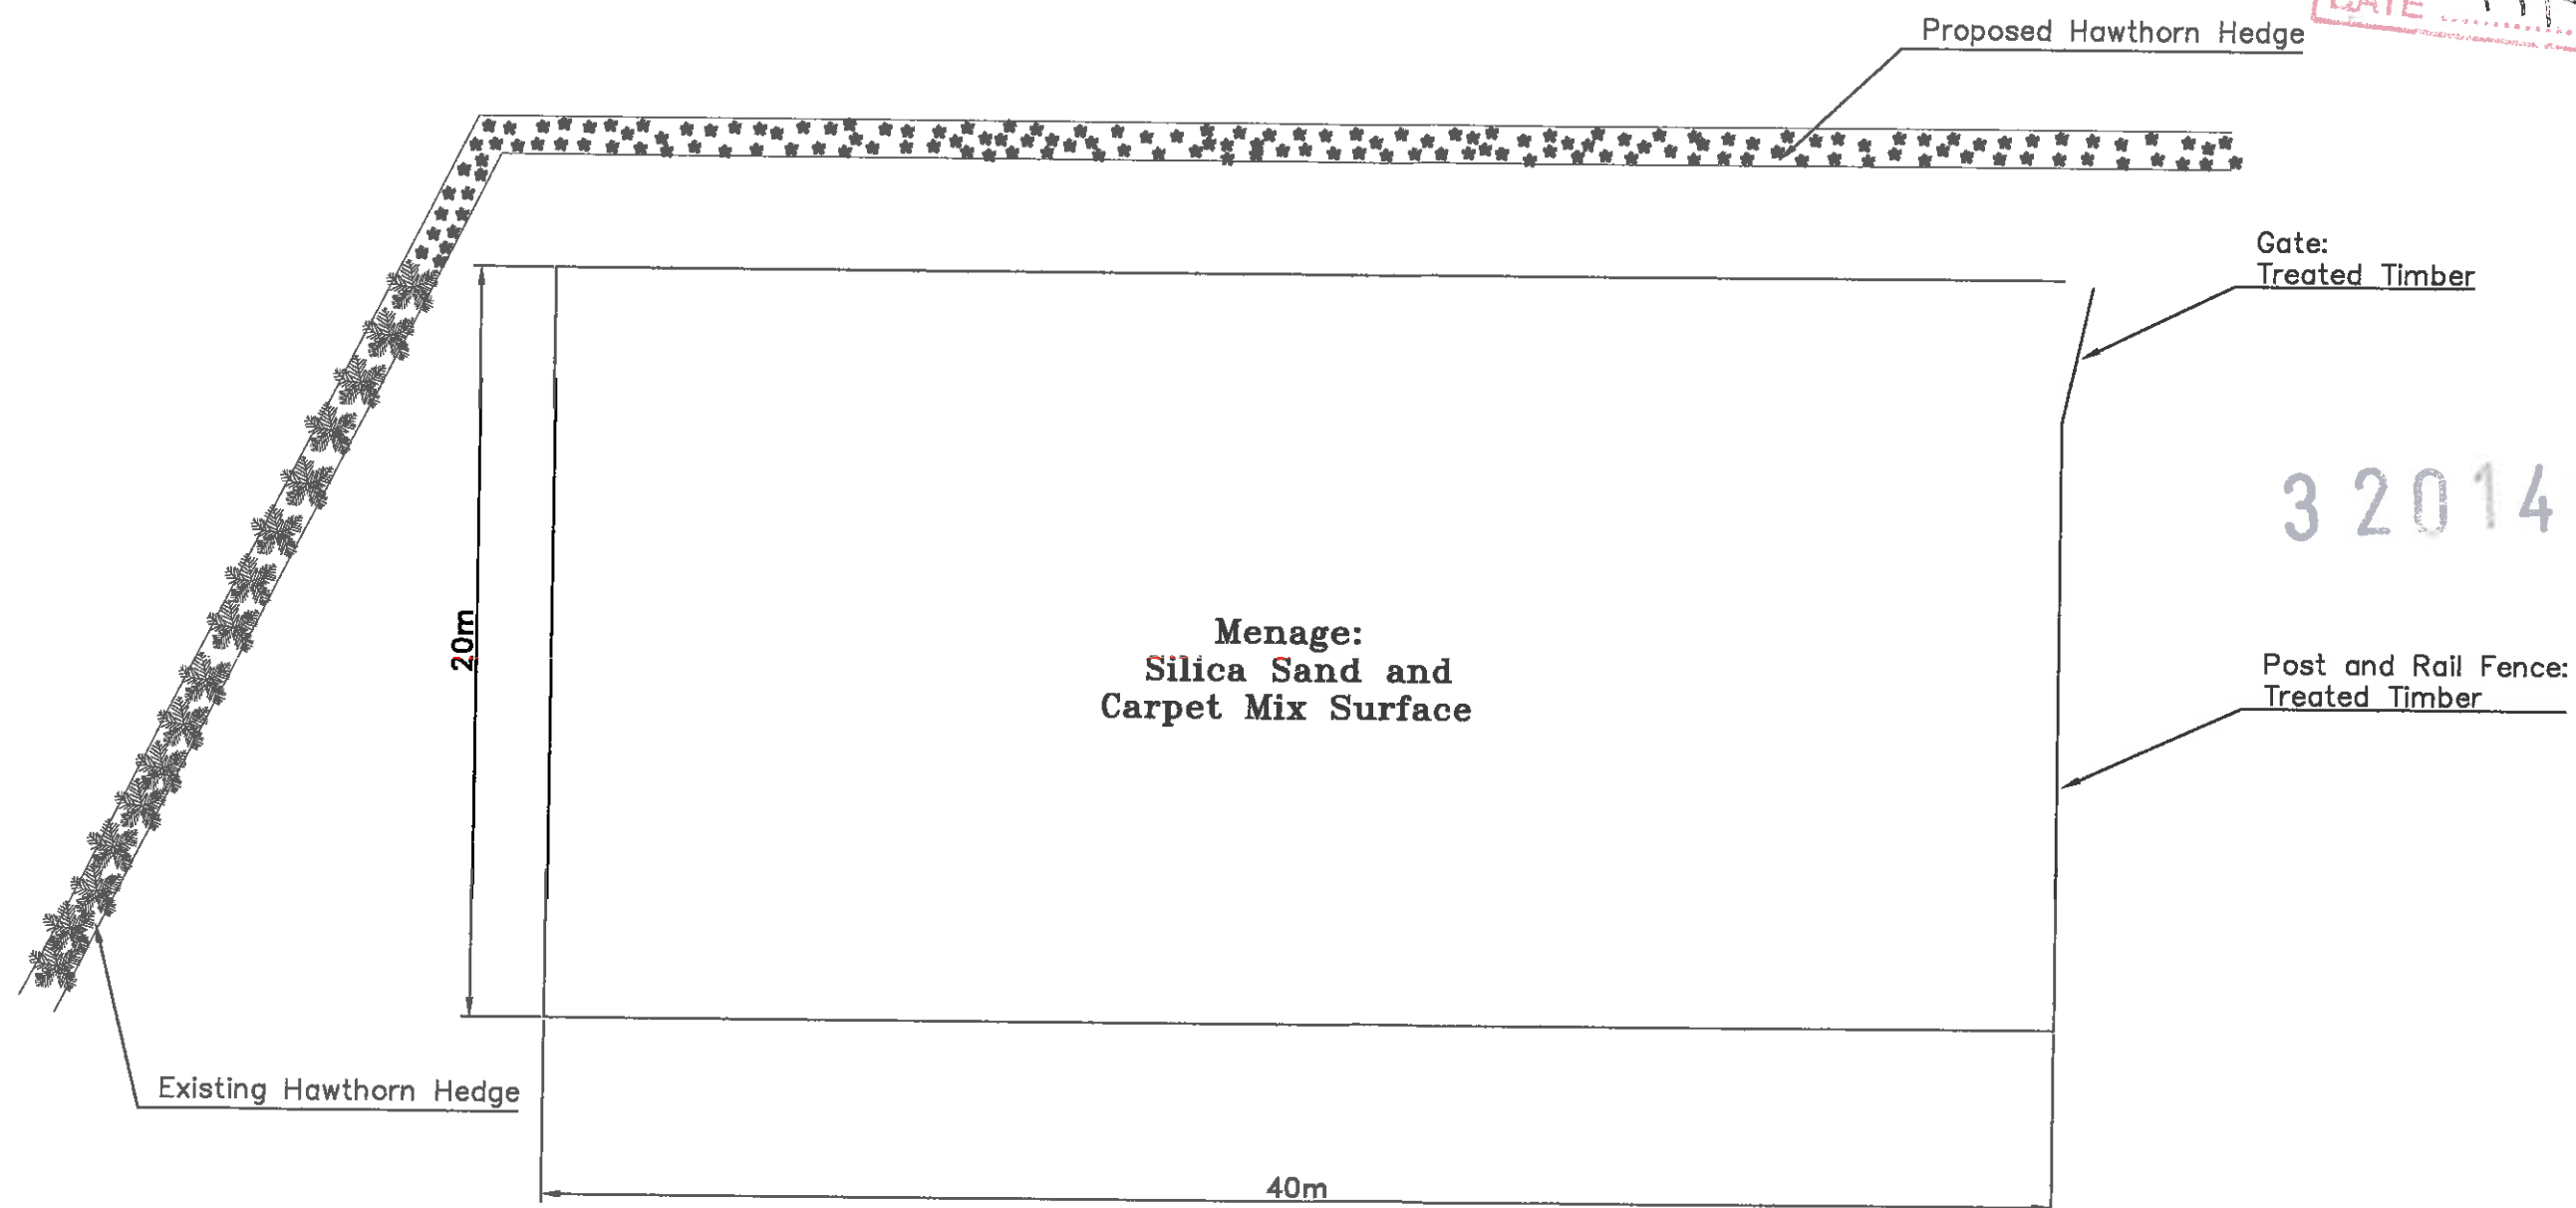

PLAN VIEW

wbw Windle
Beech
Winthrop

Dwg No.: ScotD-FR106(2of2)

Title: Menage Layout
Plan View
20m x 40m

Scale: 1:200

Date: 17th July 2014

Drawn by: FE Robinson

Issue Number: 2