



SCALE 1:100

Sheet Size A3

GABLE ELEVATION

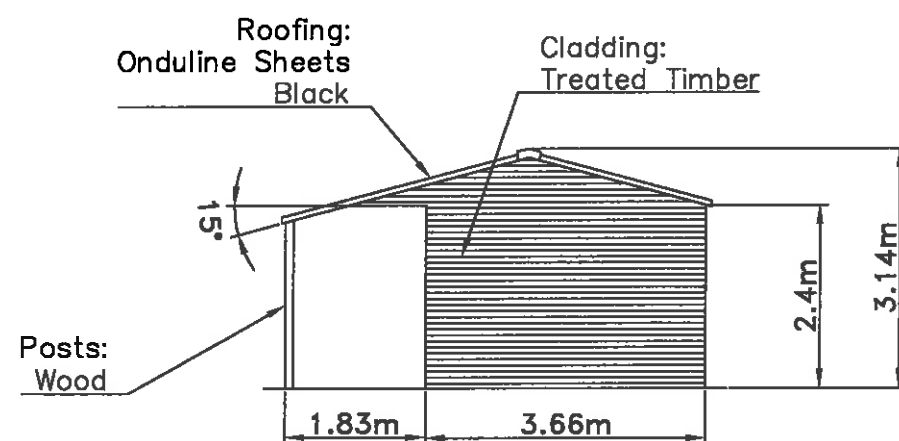

SIDE ELEVATION

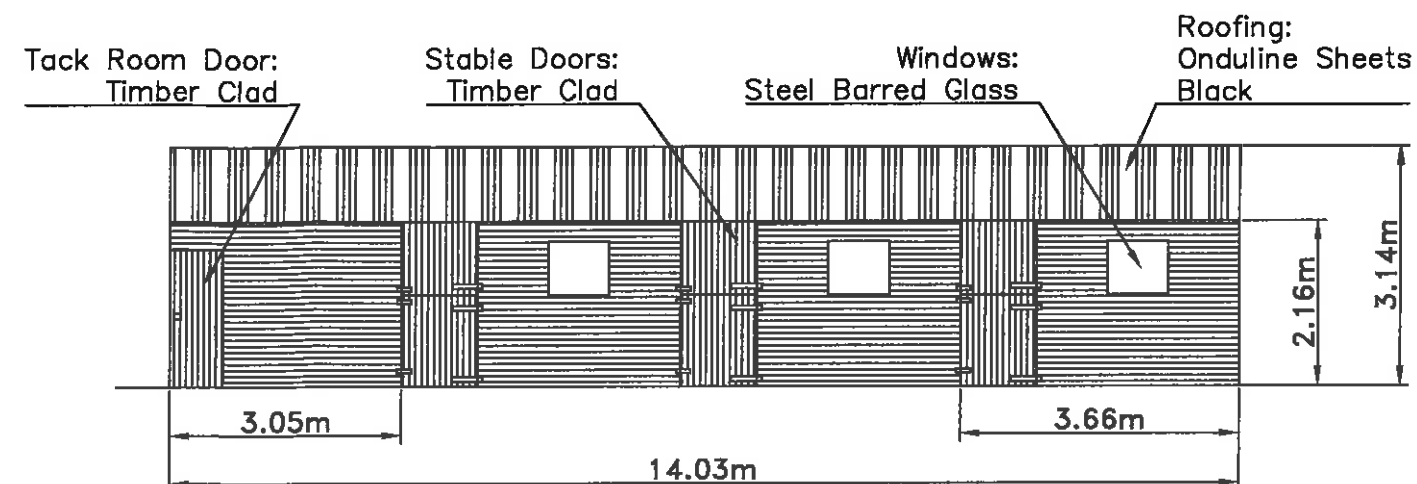


SOUTH ELEVATION

WEST ELEVATION


NORTH AND EAST ELEVATIONS ADJOINING EXISTING BUILDINGS

3 20140593P

FLOOR PLAN

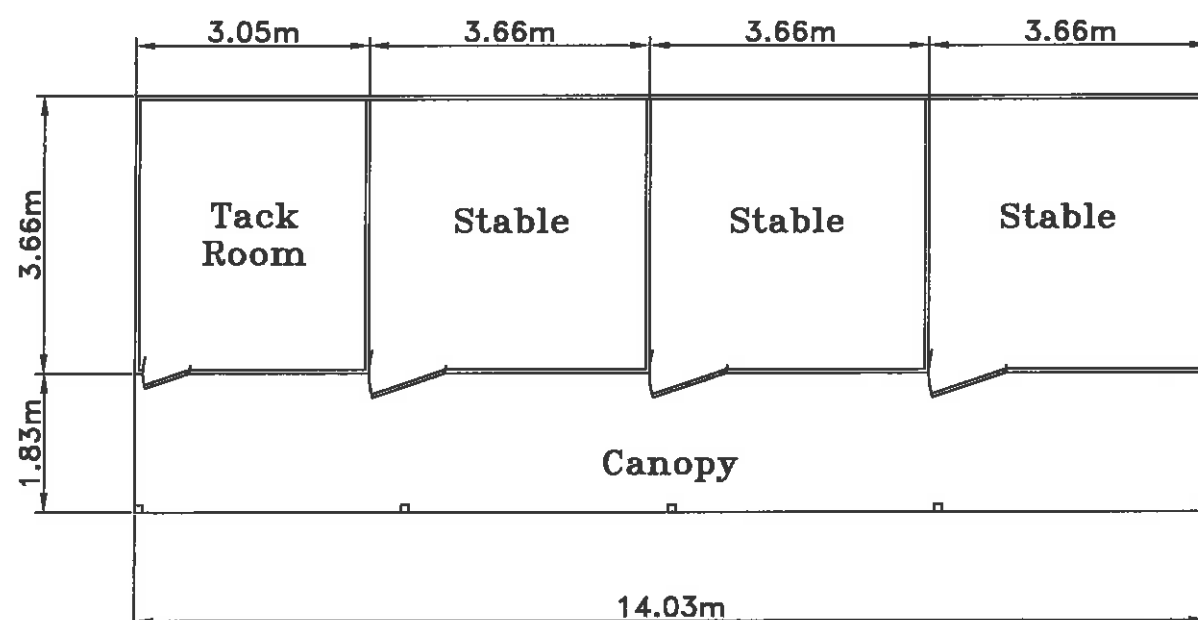

PLAN VIEW

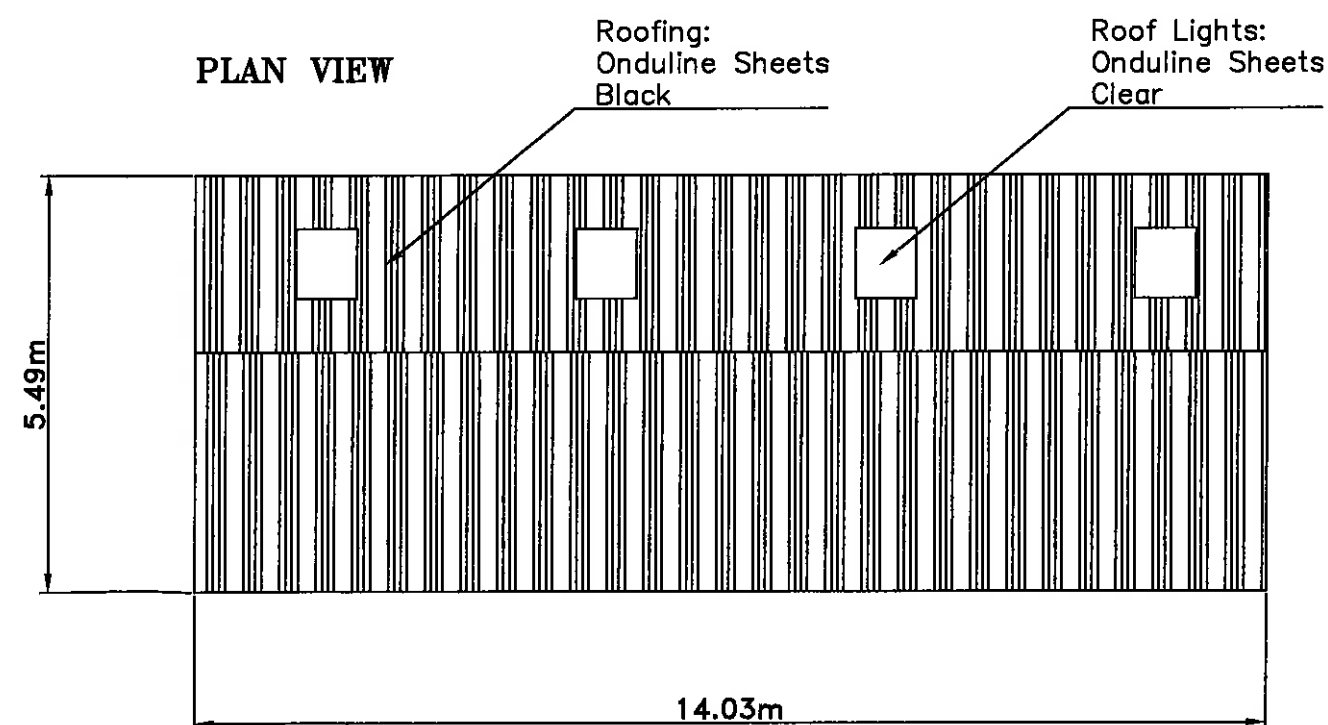

wbw Windle
Beech
Winthrop

Dwg No.: ScoD-FR105 (1 of 1)

Title: Wooden Stable Block
14.03 x 4.66 x 2.4

Scale: 1:100

Date: 25th June 2014

Drawn by: F.Robinson

Issue Number: 2