



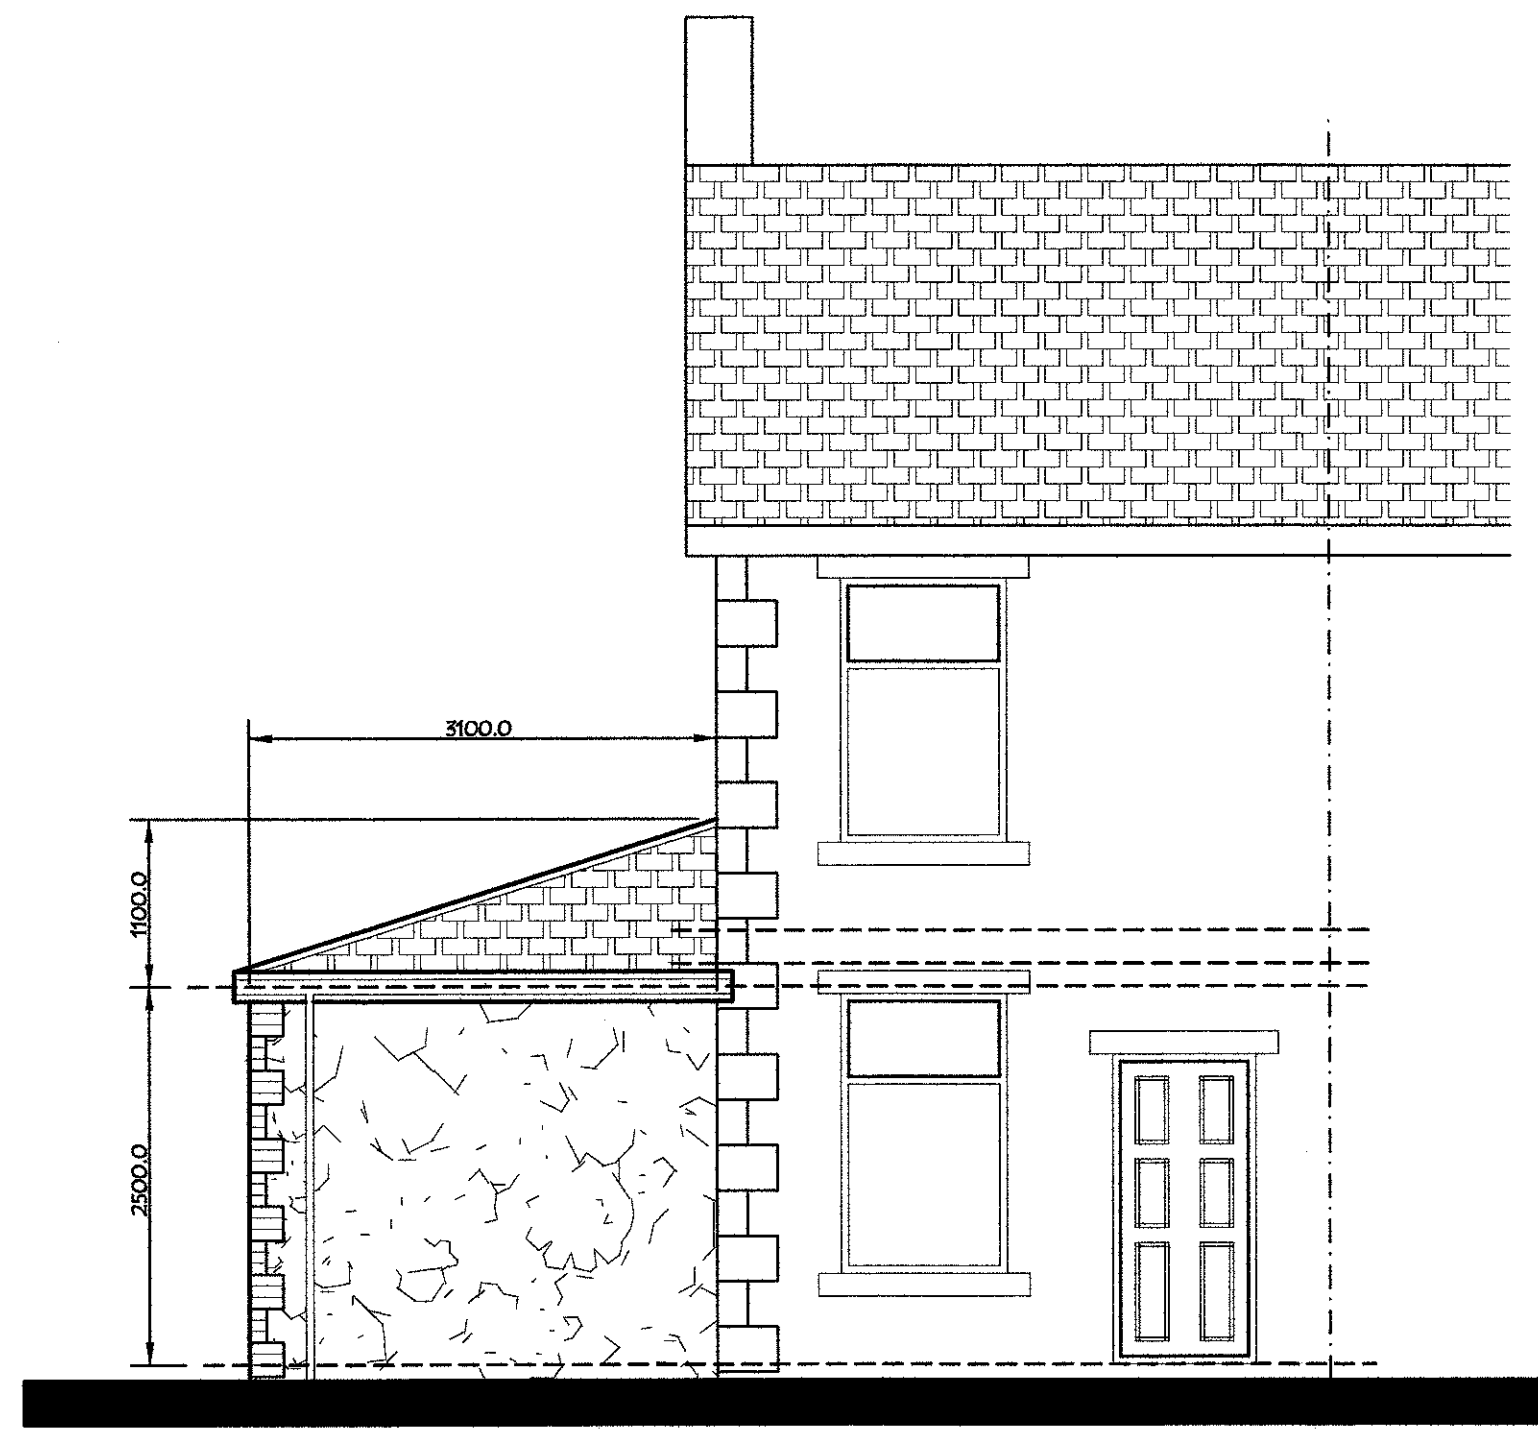


PROPOSED FRONT ELEVATION. (Scale 1:50).

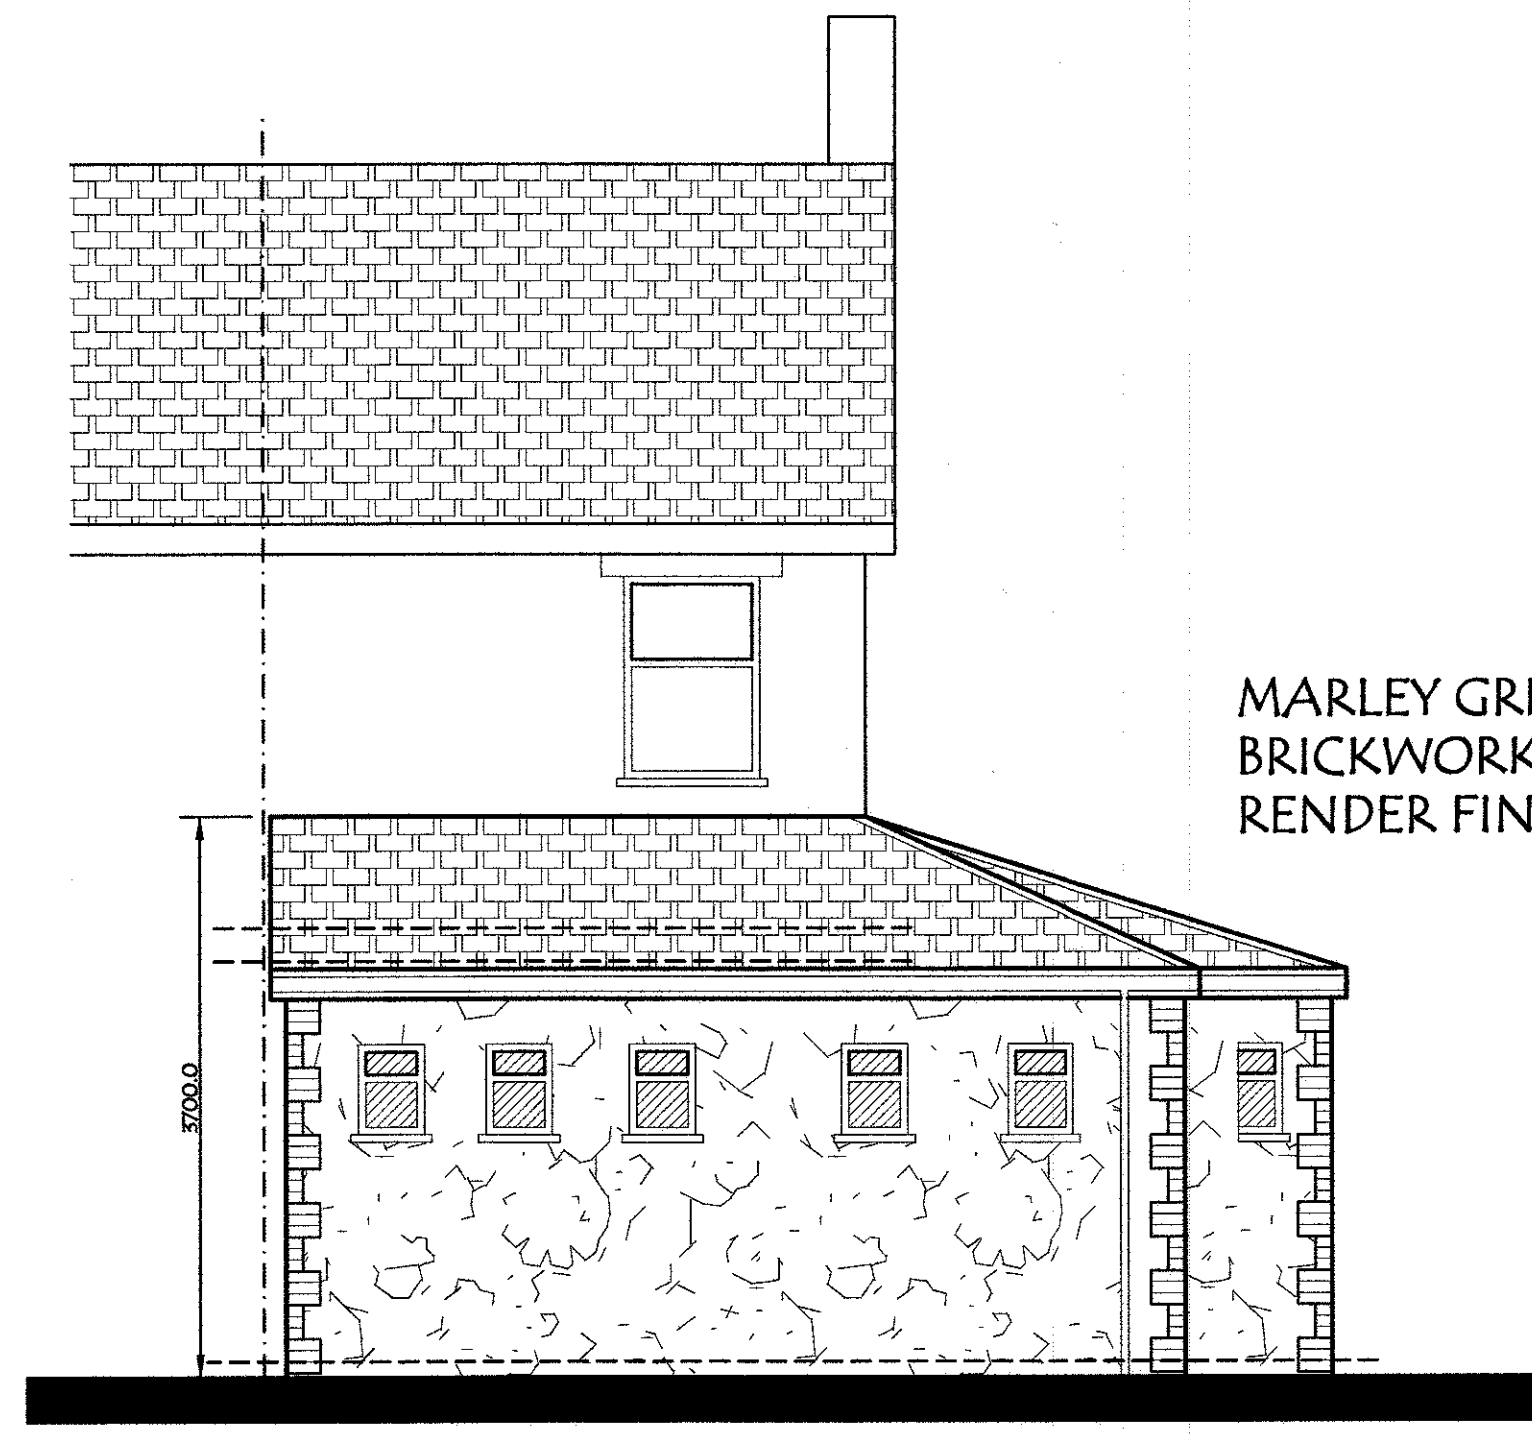


PROPOSED REAR ELEVATION.

MARLEY GREY CONC ROOF TILES
BRICKWORK QUIONS WITH SMOOTH
RENDER FINISH TO MATCH EXISTING.


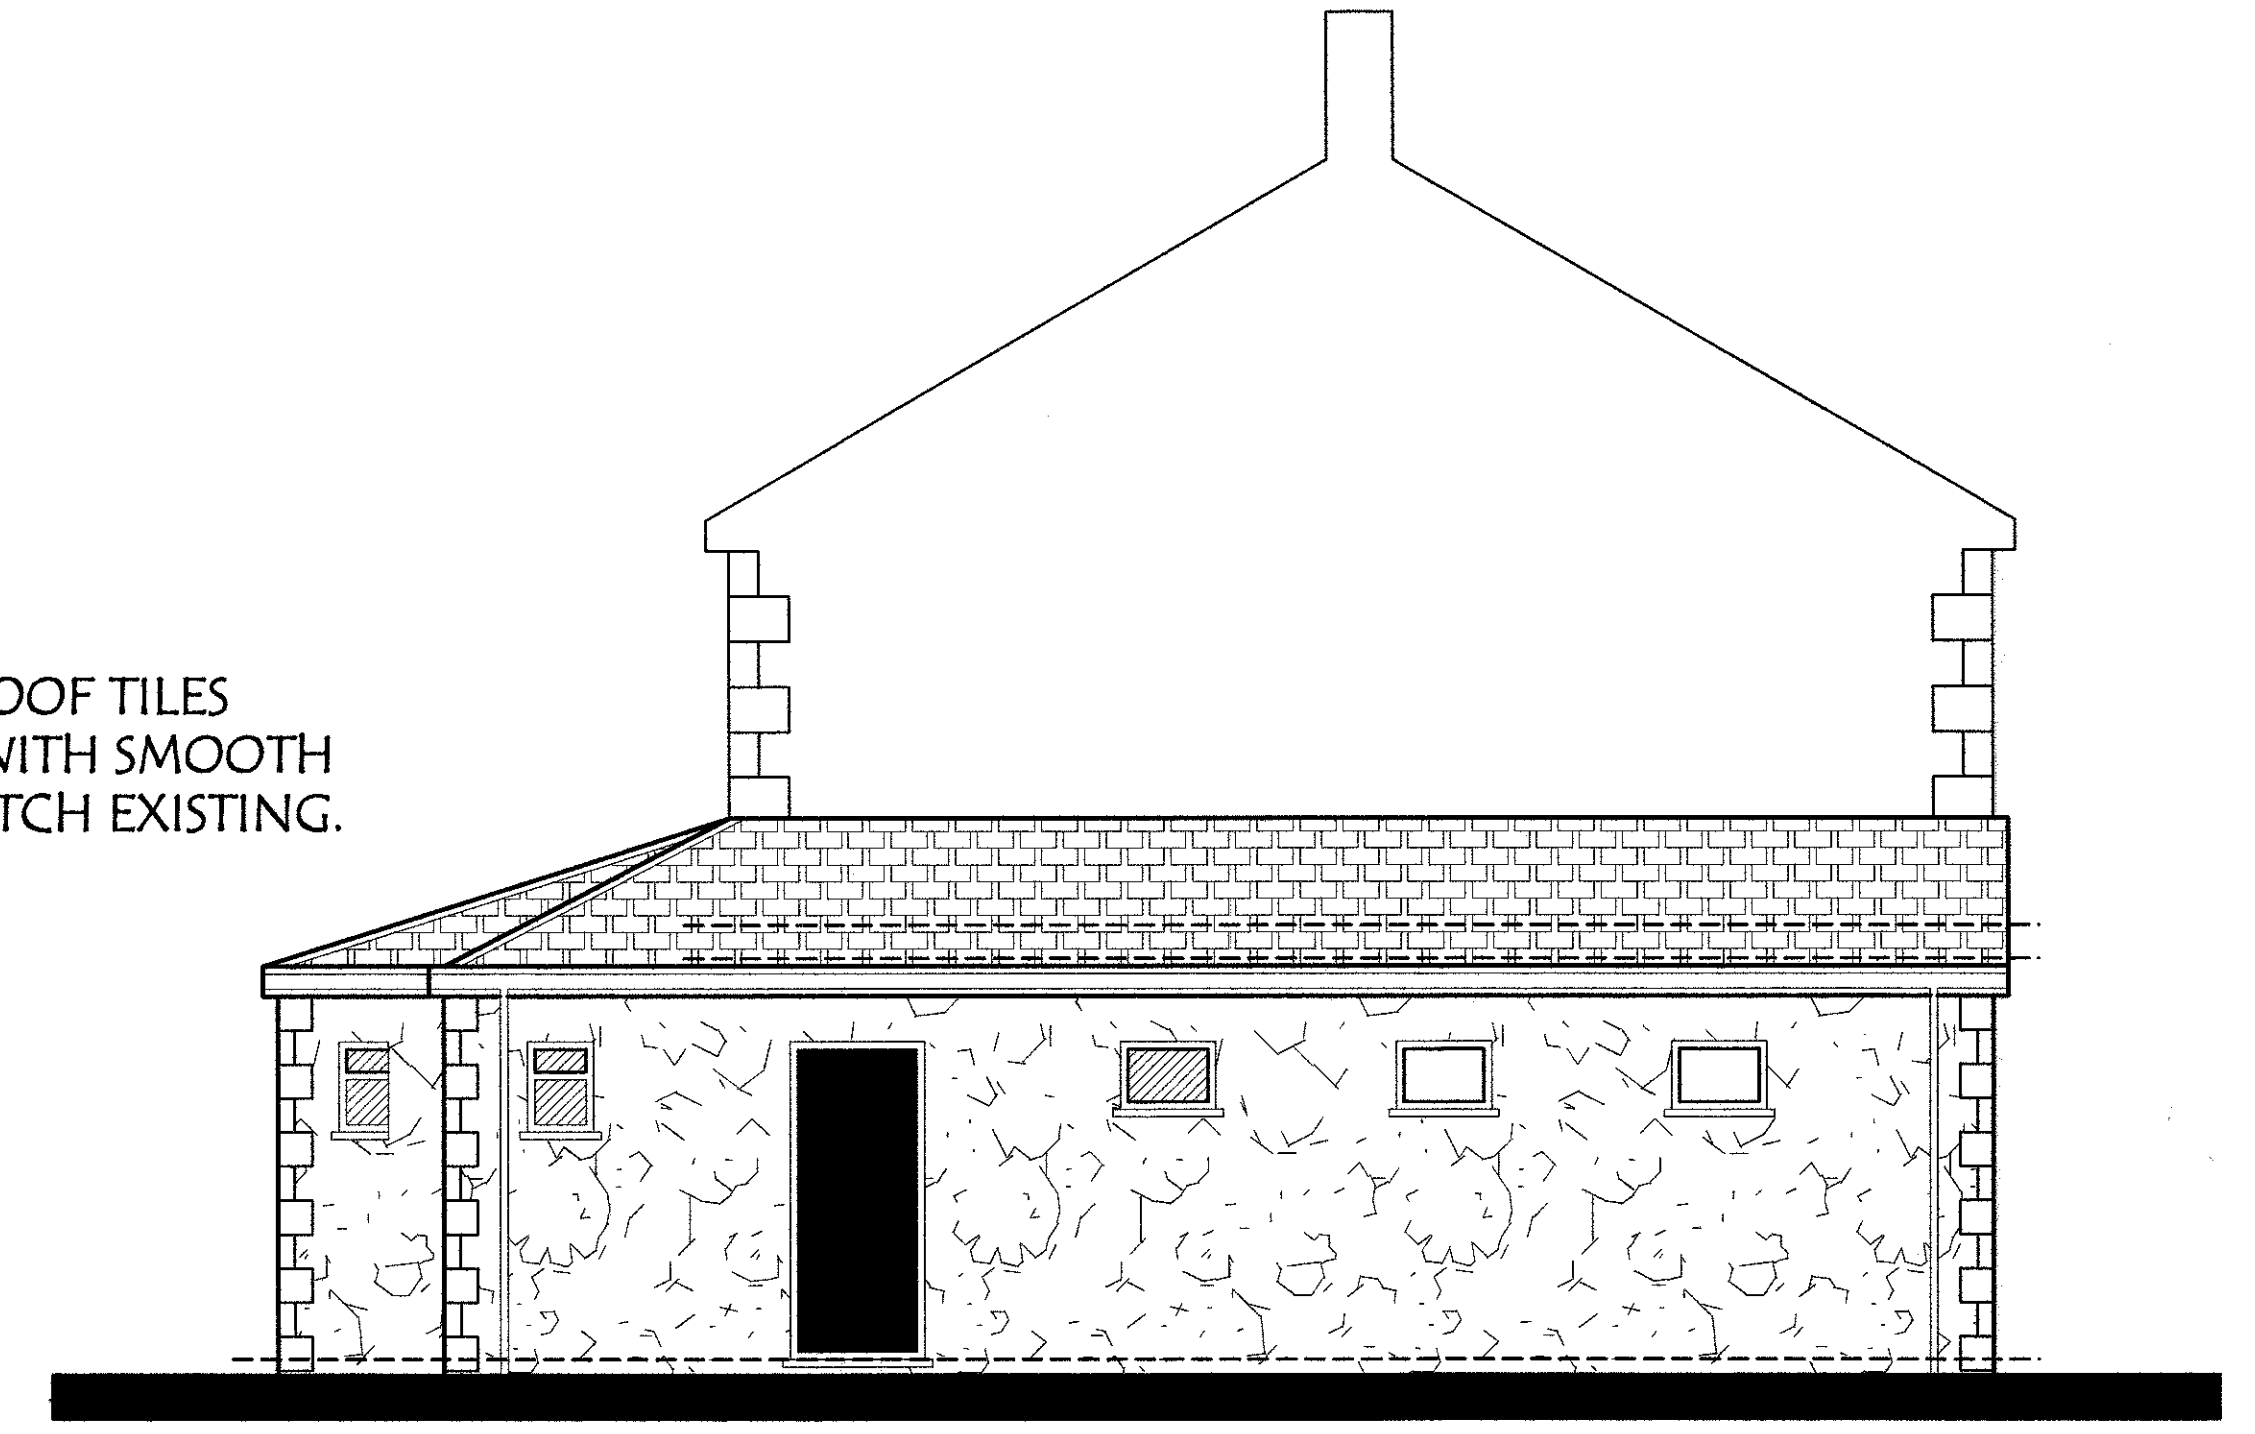


PROPOSED SIDE ELEVATION.


PROPOSED GROUND FLOOR LAYOUT.

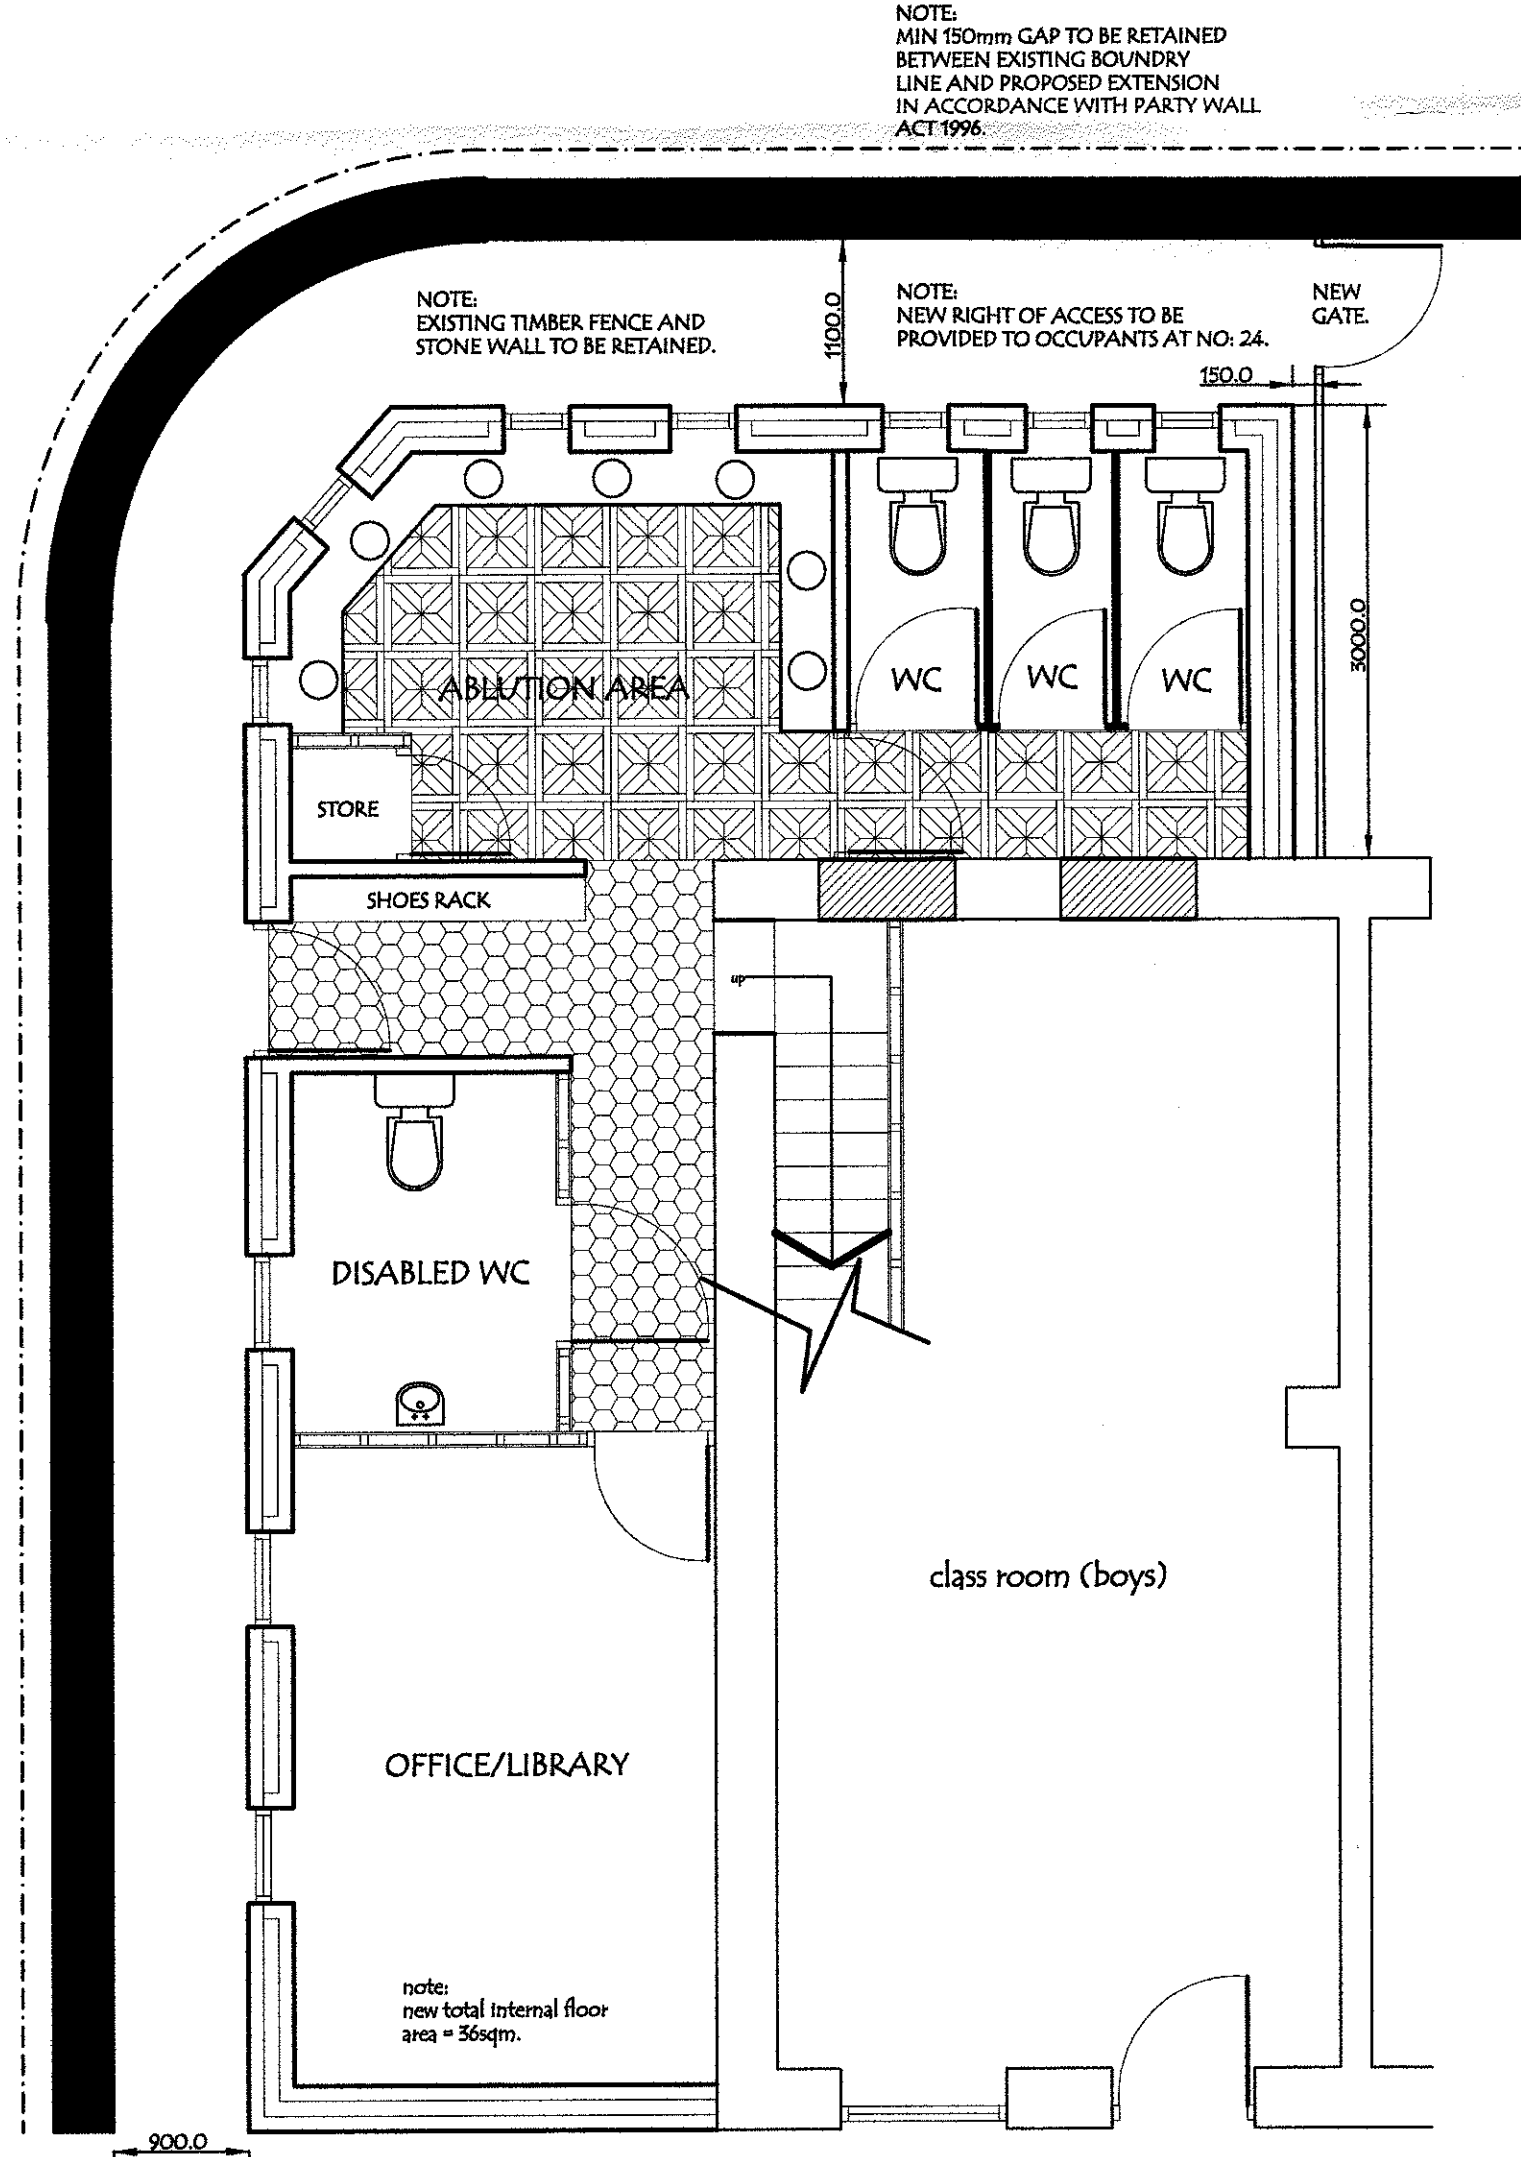


PROPOSED FIRST FLOOR LAYOUT. & ROOF LAYOUT.

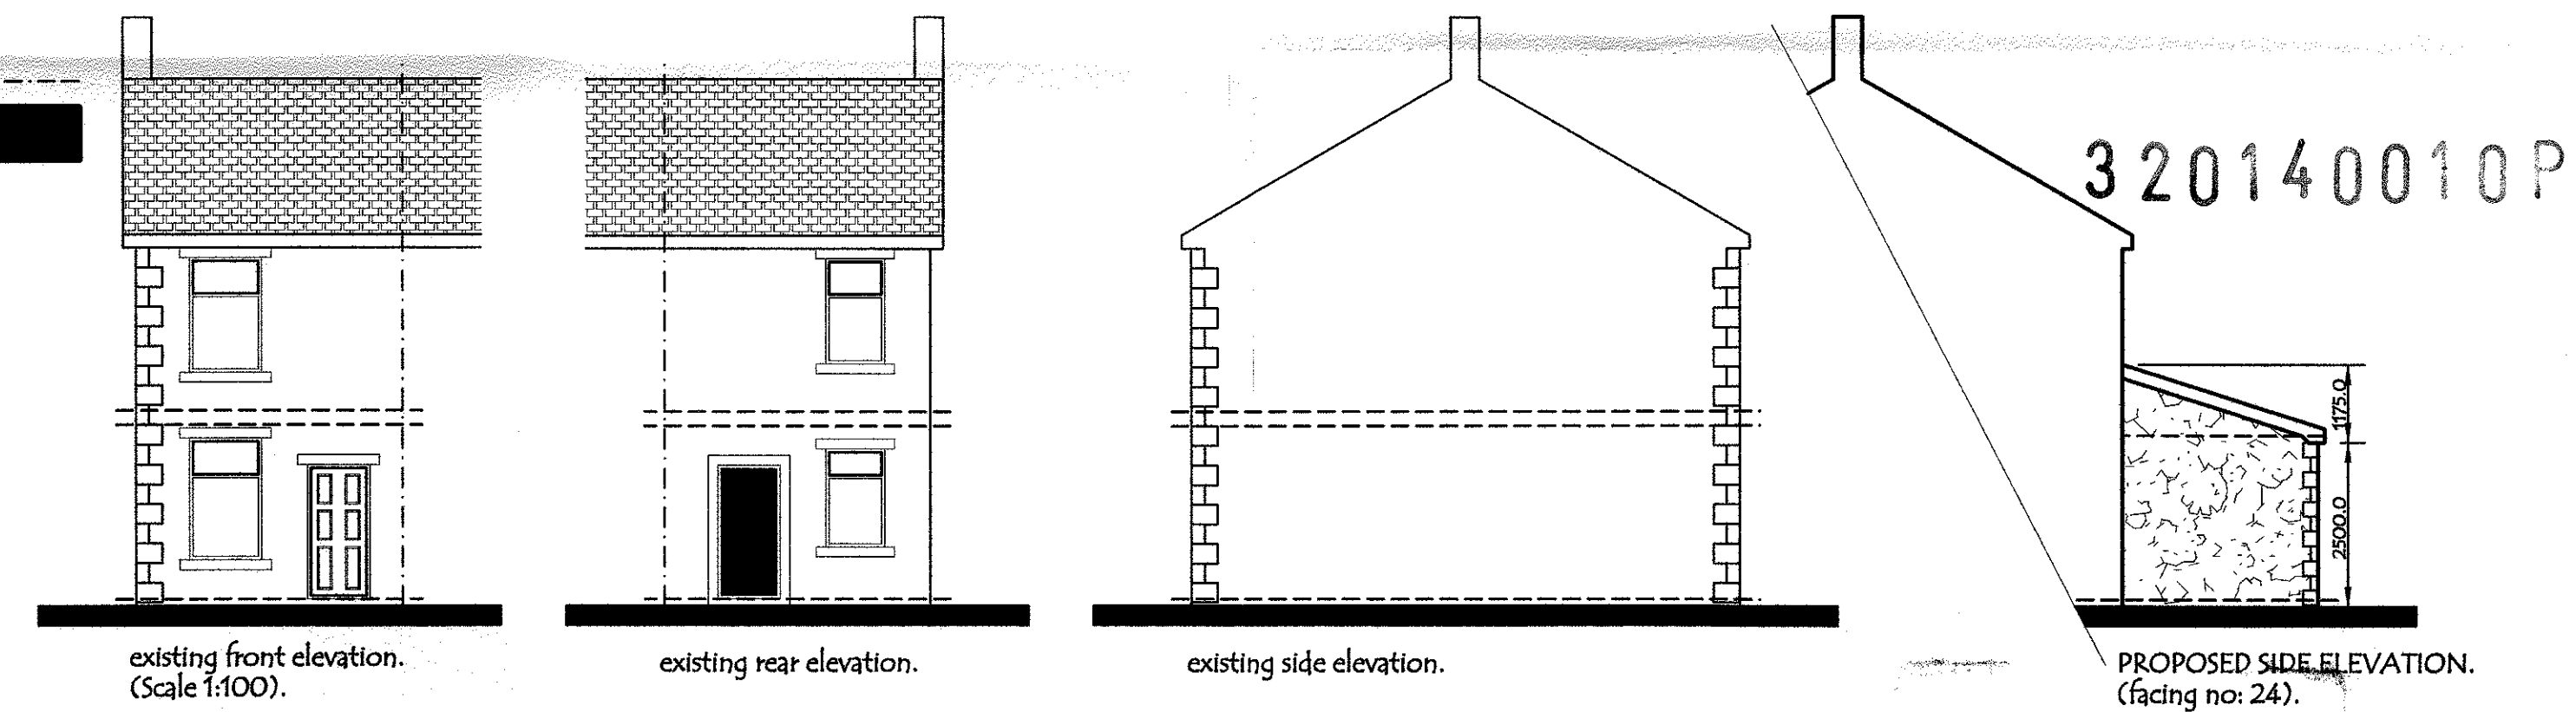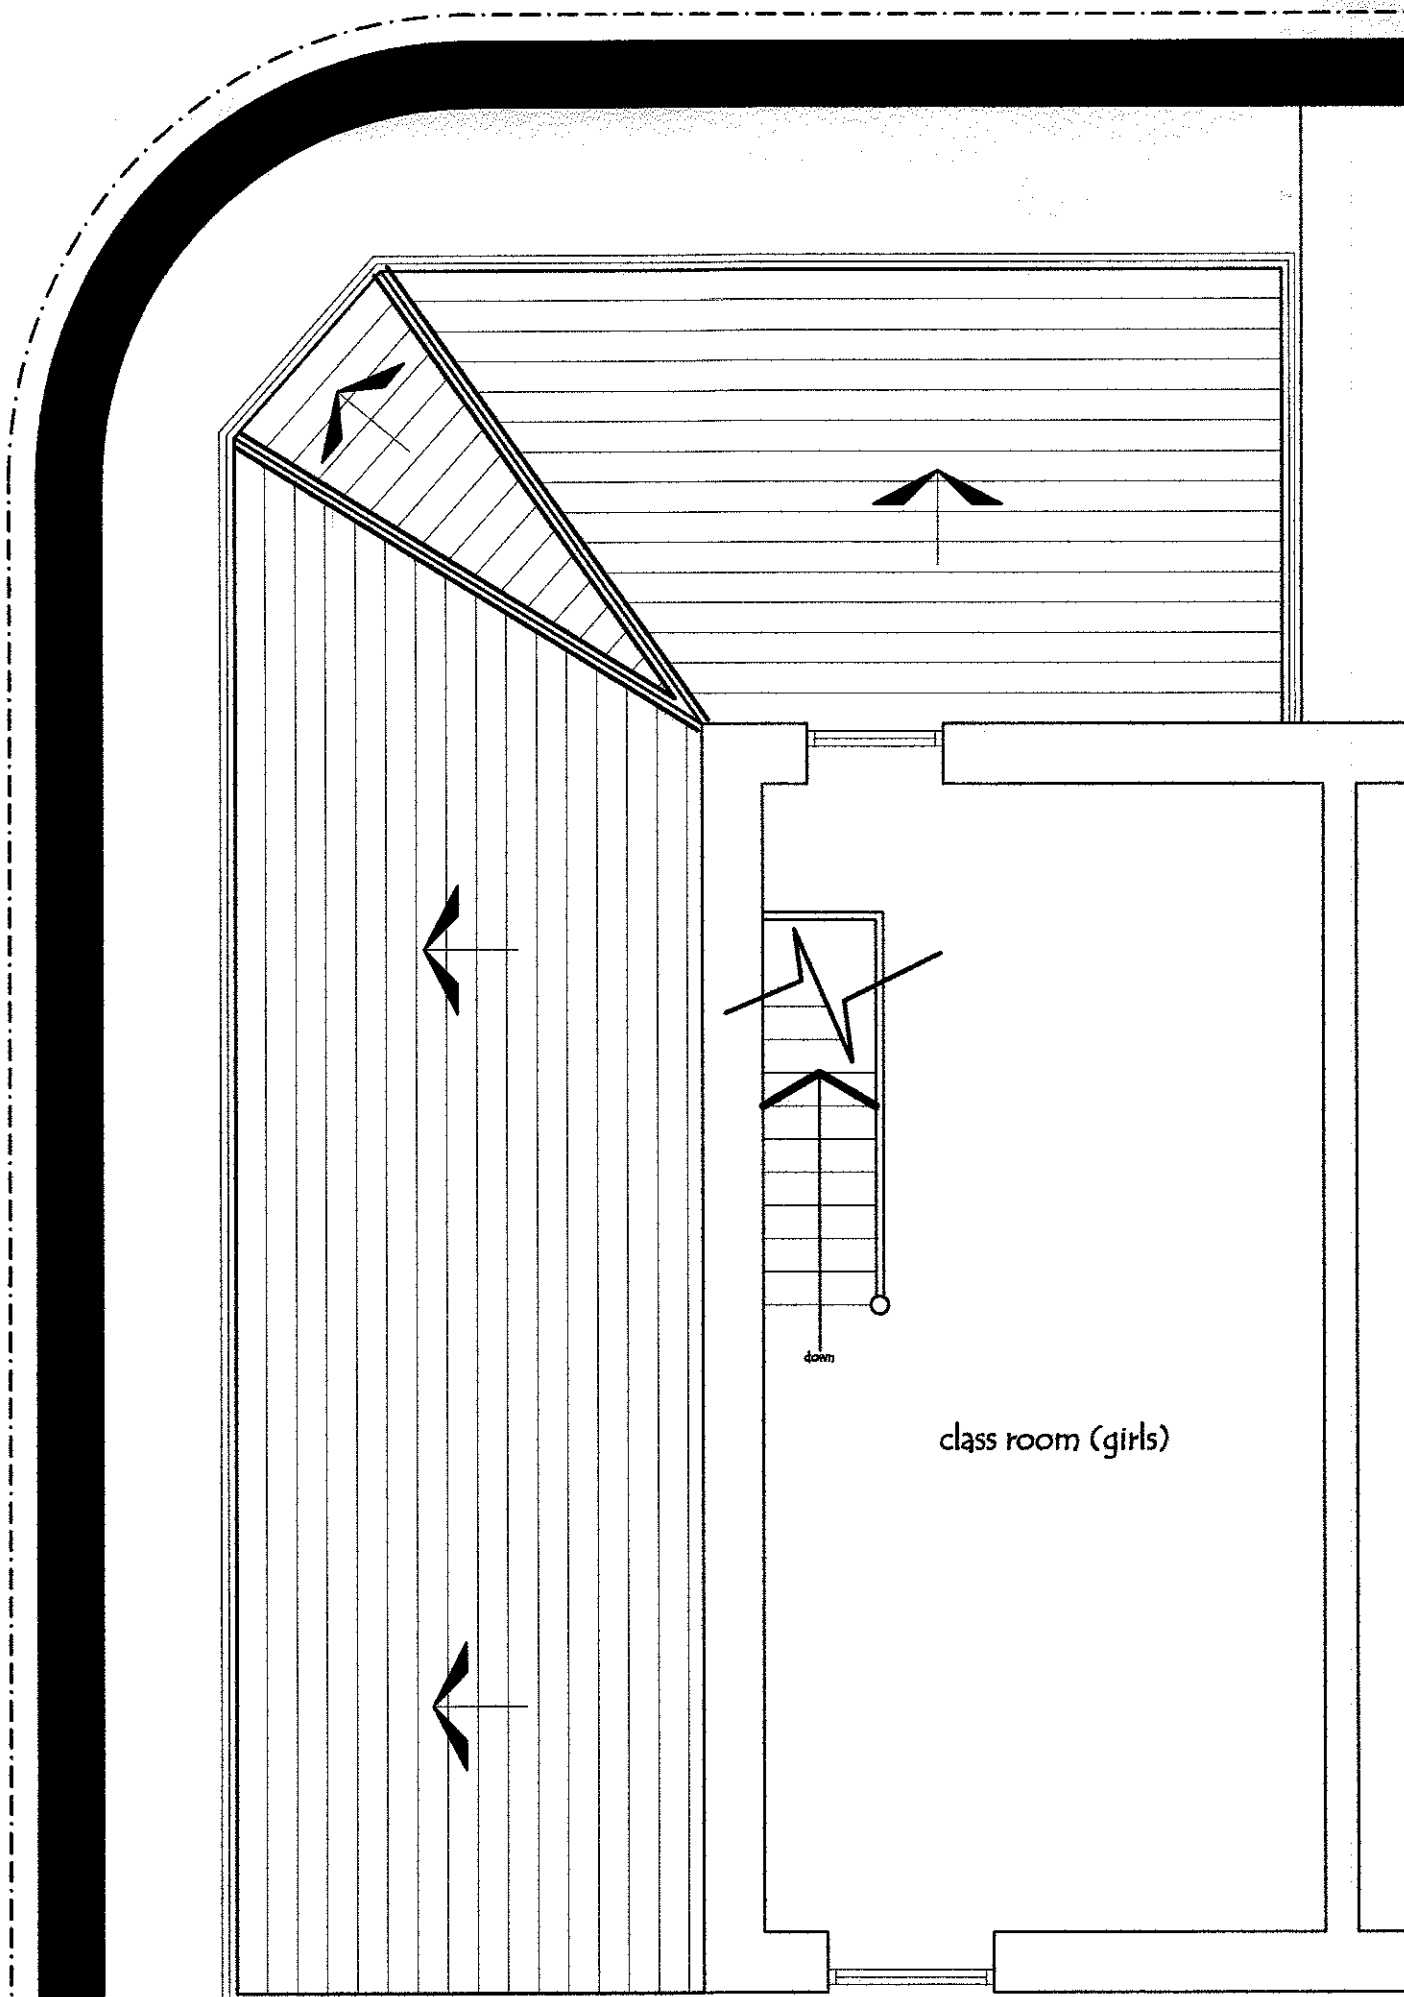

existing ground floor layout. (Scale 1:100).

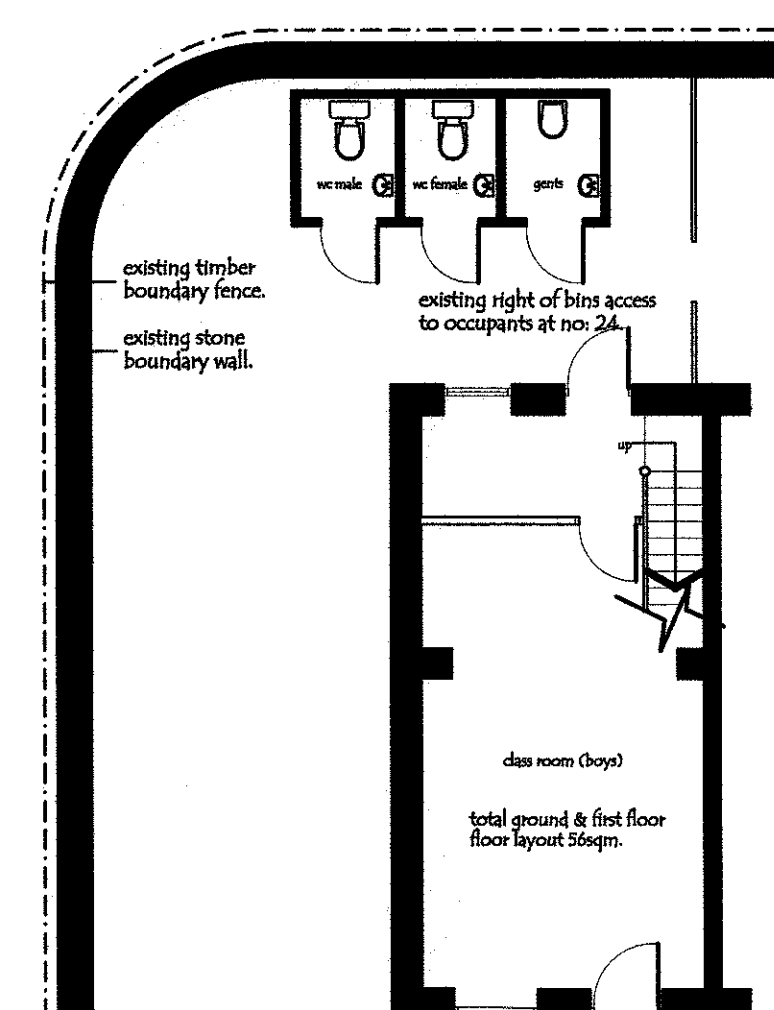

existing first floor layout. (Scale 1:100).

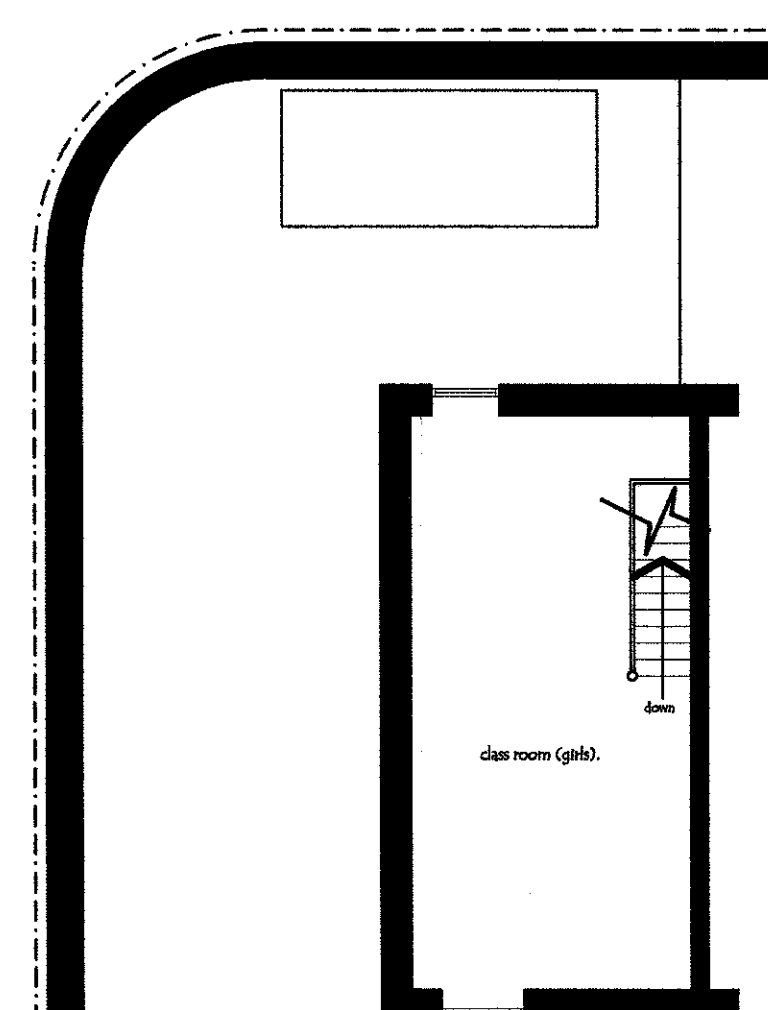

Client:		MR. ALLAH DITTA.	
Project:		ERECTION OF SINGLE STOREY EXTENSION TO SIDE AND REAR.	
Location:		26 HOLDEN STREET CLITHEROE, BB7 1LU.	
Date / Scale:		December 2013 Scale: 1:50, 1:100.	
Copyright:		Khalid Khan & Associates Surveyors & Architectural Consultants MAJID HOUSE, 109 WHALLEY RANGE BLACKBURN, LANCASHIRE, BB1 6EE t: 01254 54464 m: 07798 686430 e: khalid@kassoc.co.uk w: khalidkhanassociates.co.uk	
Revisions:			
Drawn By:		108/12/13/26/@A1.	