


- NOTES**
- All dimensions and levels are to be checked on site.
 - Any discrepancies are to be reported to WJS Architects Ltd.
 - This drawing shall be marked for accuracy and operations. Work to be carried out in accordance with the drawing.
 - This drawing shall not be reproduced without express written permission from WJS Architects Ltd.
 - The overall drawings and operation boundaries are provided using all reasonable endeavours. WJS Architects Ltd cannot be responsible for the accuracy or scale discrepancy of some items included on them.

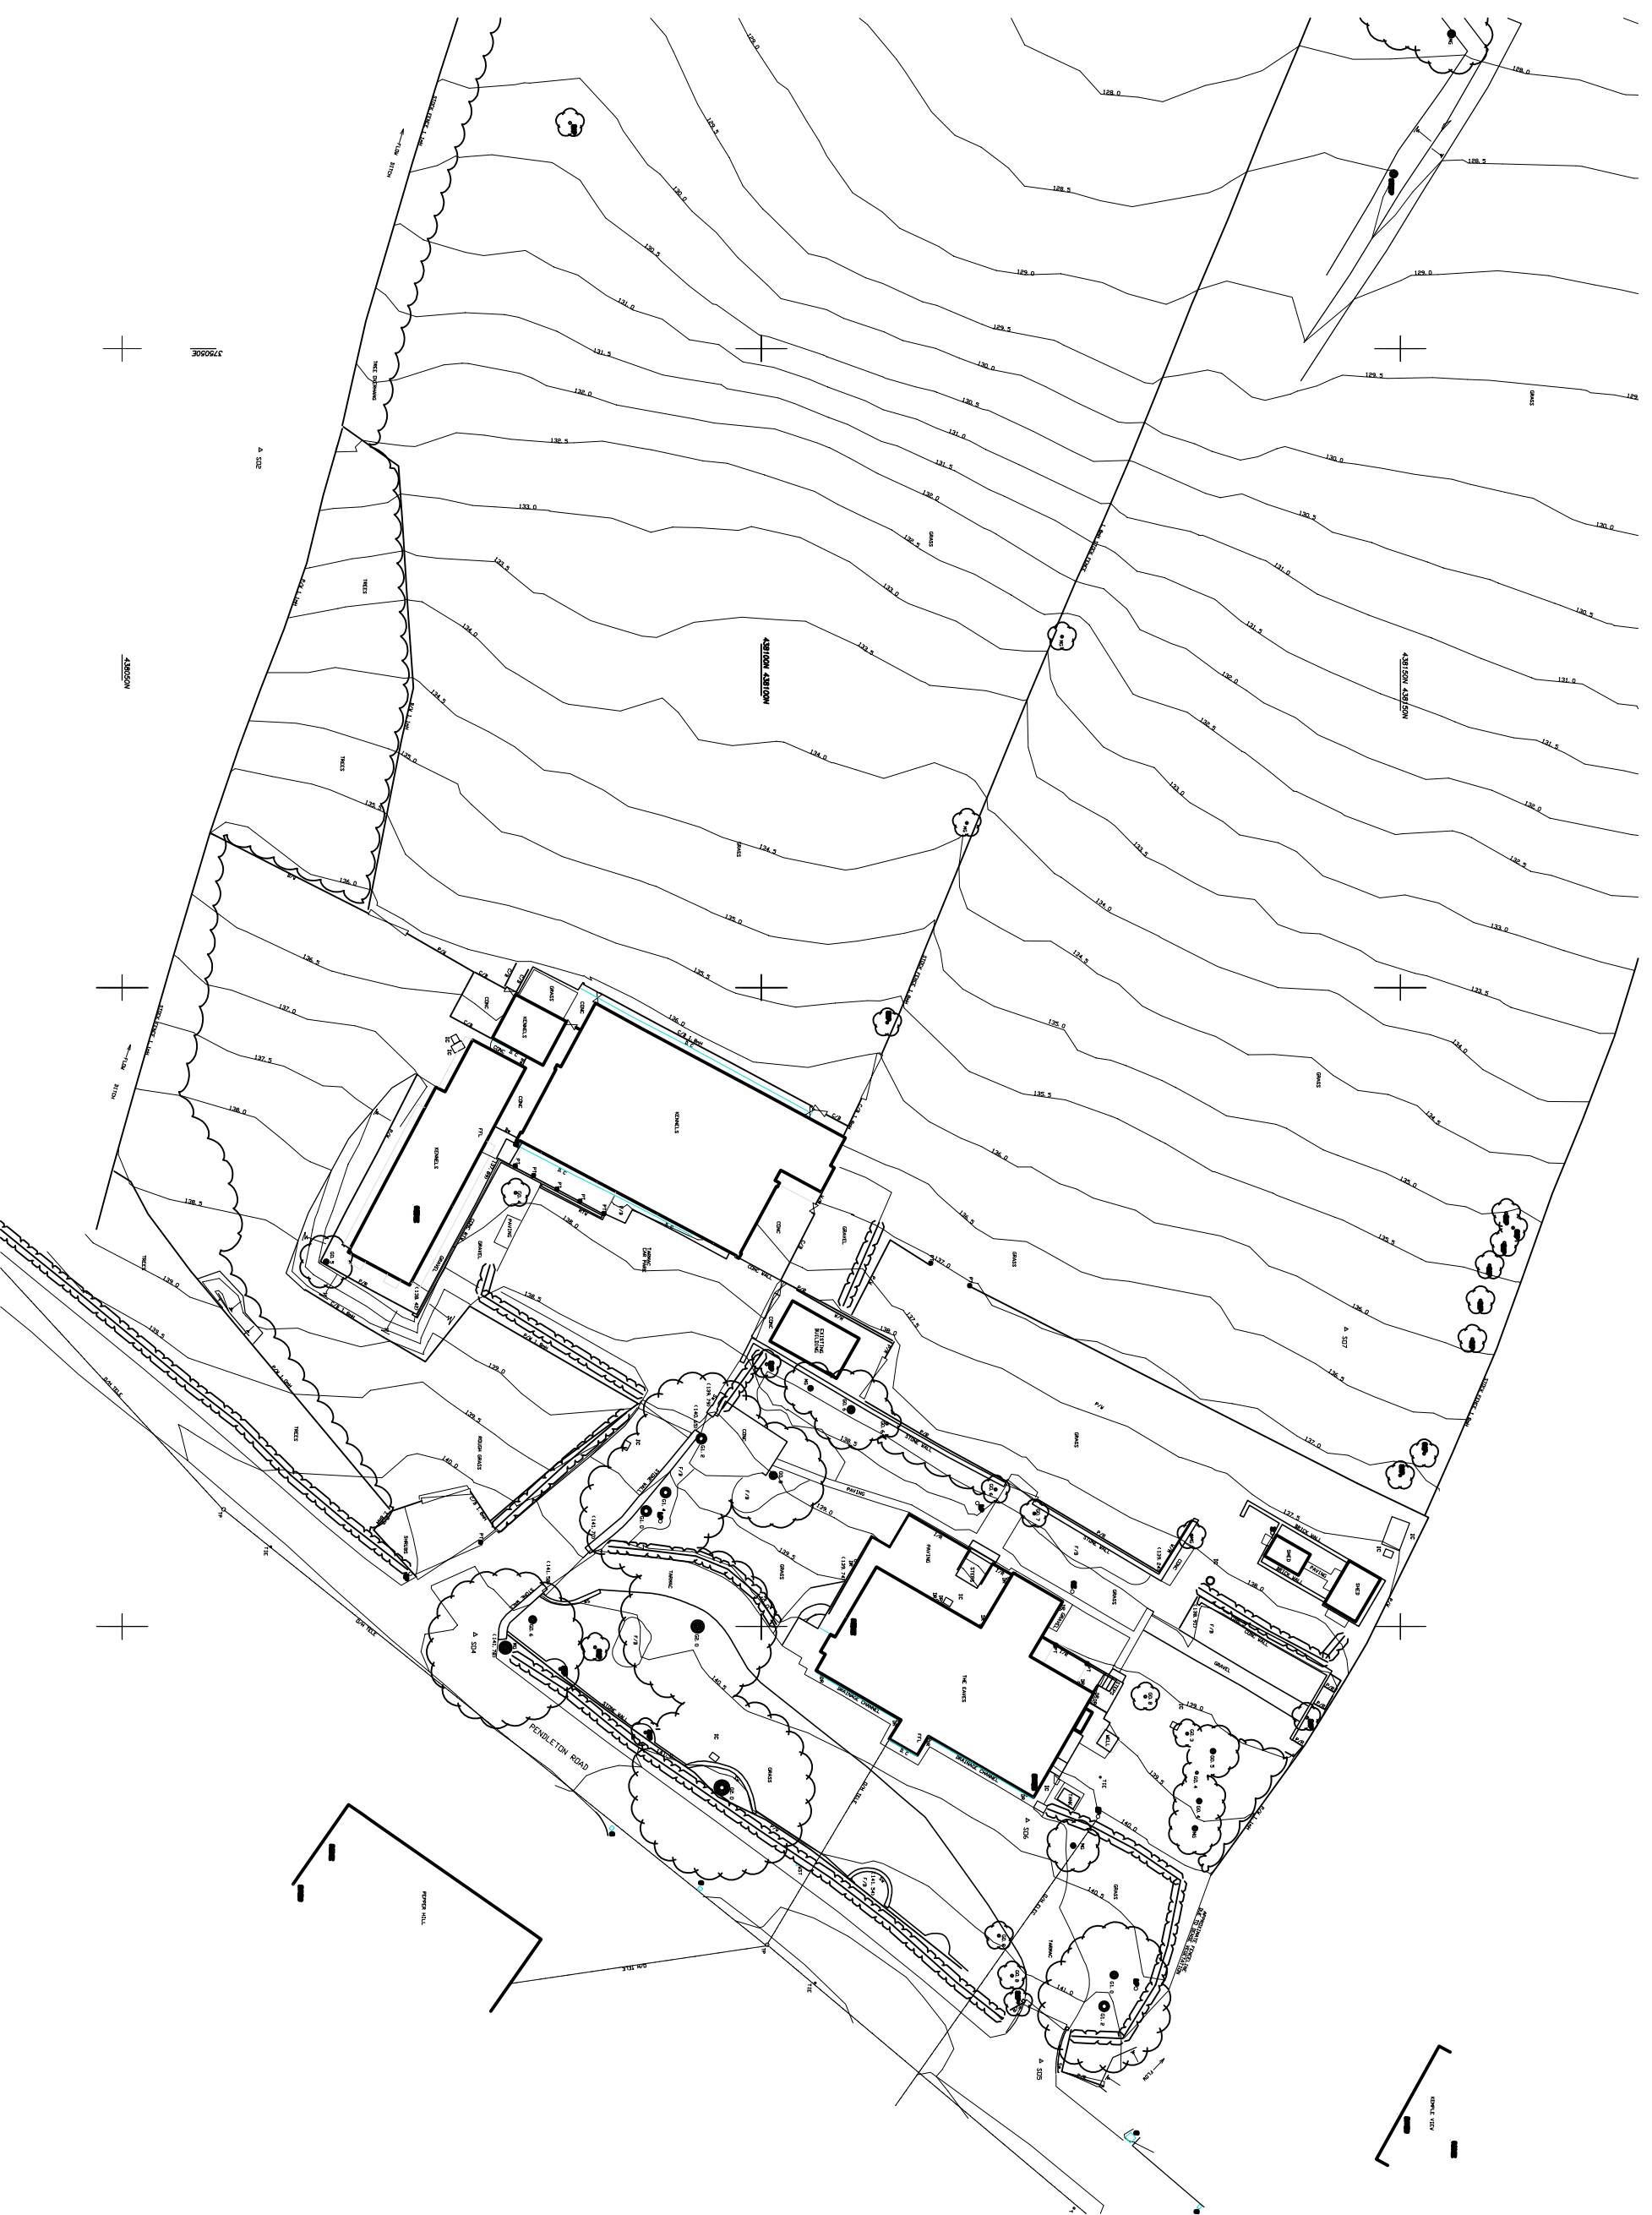

rev	date	drawn	checked
A	01/10/07	XYZ	XYZ
REVISION DESCRIPTION			
drawing stage	PLANNING		
drawing status	APPROVAL		
client	MR & MRS ALLISON		
project	THE EAVES		
project	WISWELL		
drawing title	EXISTING SITE PLAN		
date	08/06/11	drawn	JR
scale	1:500 @ A3	checked	FS



14 - 15 Regent Parade
Harrogate
North Yorkshire
HG1 5AW
Tel: 01423 532950
info@wjarchitects.co.uk
www.wjarchitects.co.uk

EXISTING SITE PLAN - Scale 1:500 @ A3

Job No: 105/01 (00)002
DWG No:
Rev: