


- NOTES**
- All dimensions and levels are to be checked on site.
 - Any discrepancies are to be reported to the WSJ Architects Ltd immediately.
 - This drawing shall not be used for any other purpose without the written permission from WSJ Architects Ltd.
 - The drawings shall not be reproduced without express written permission from WSJ Architects Ltd.
 - The overall drawings and quantity boundaries are produced using all reasonable endeavours. WSJ Architects Ltd cannot be responsible for the accuracy or false discrepancy of these items included to them.

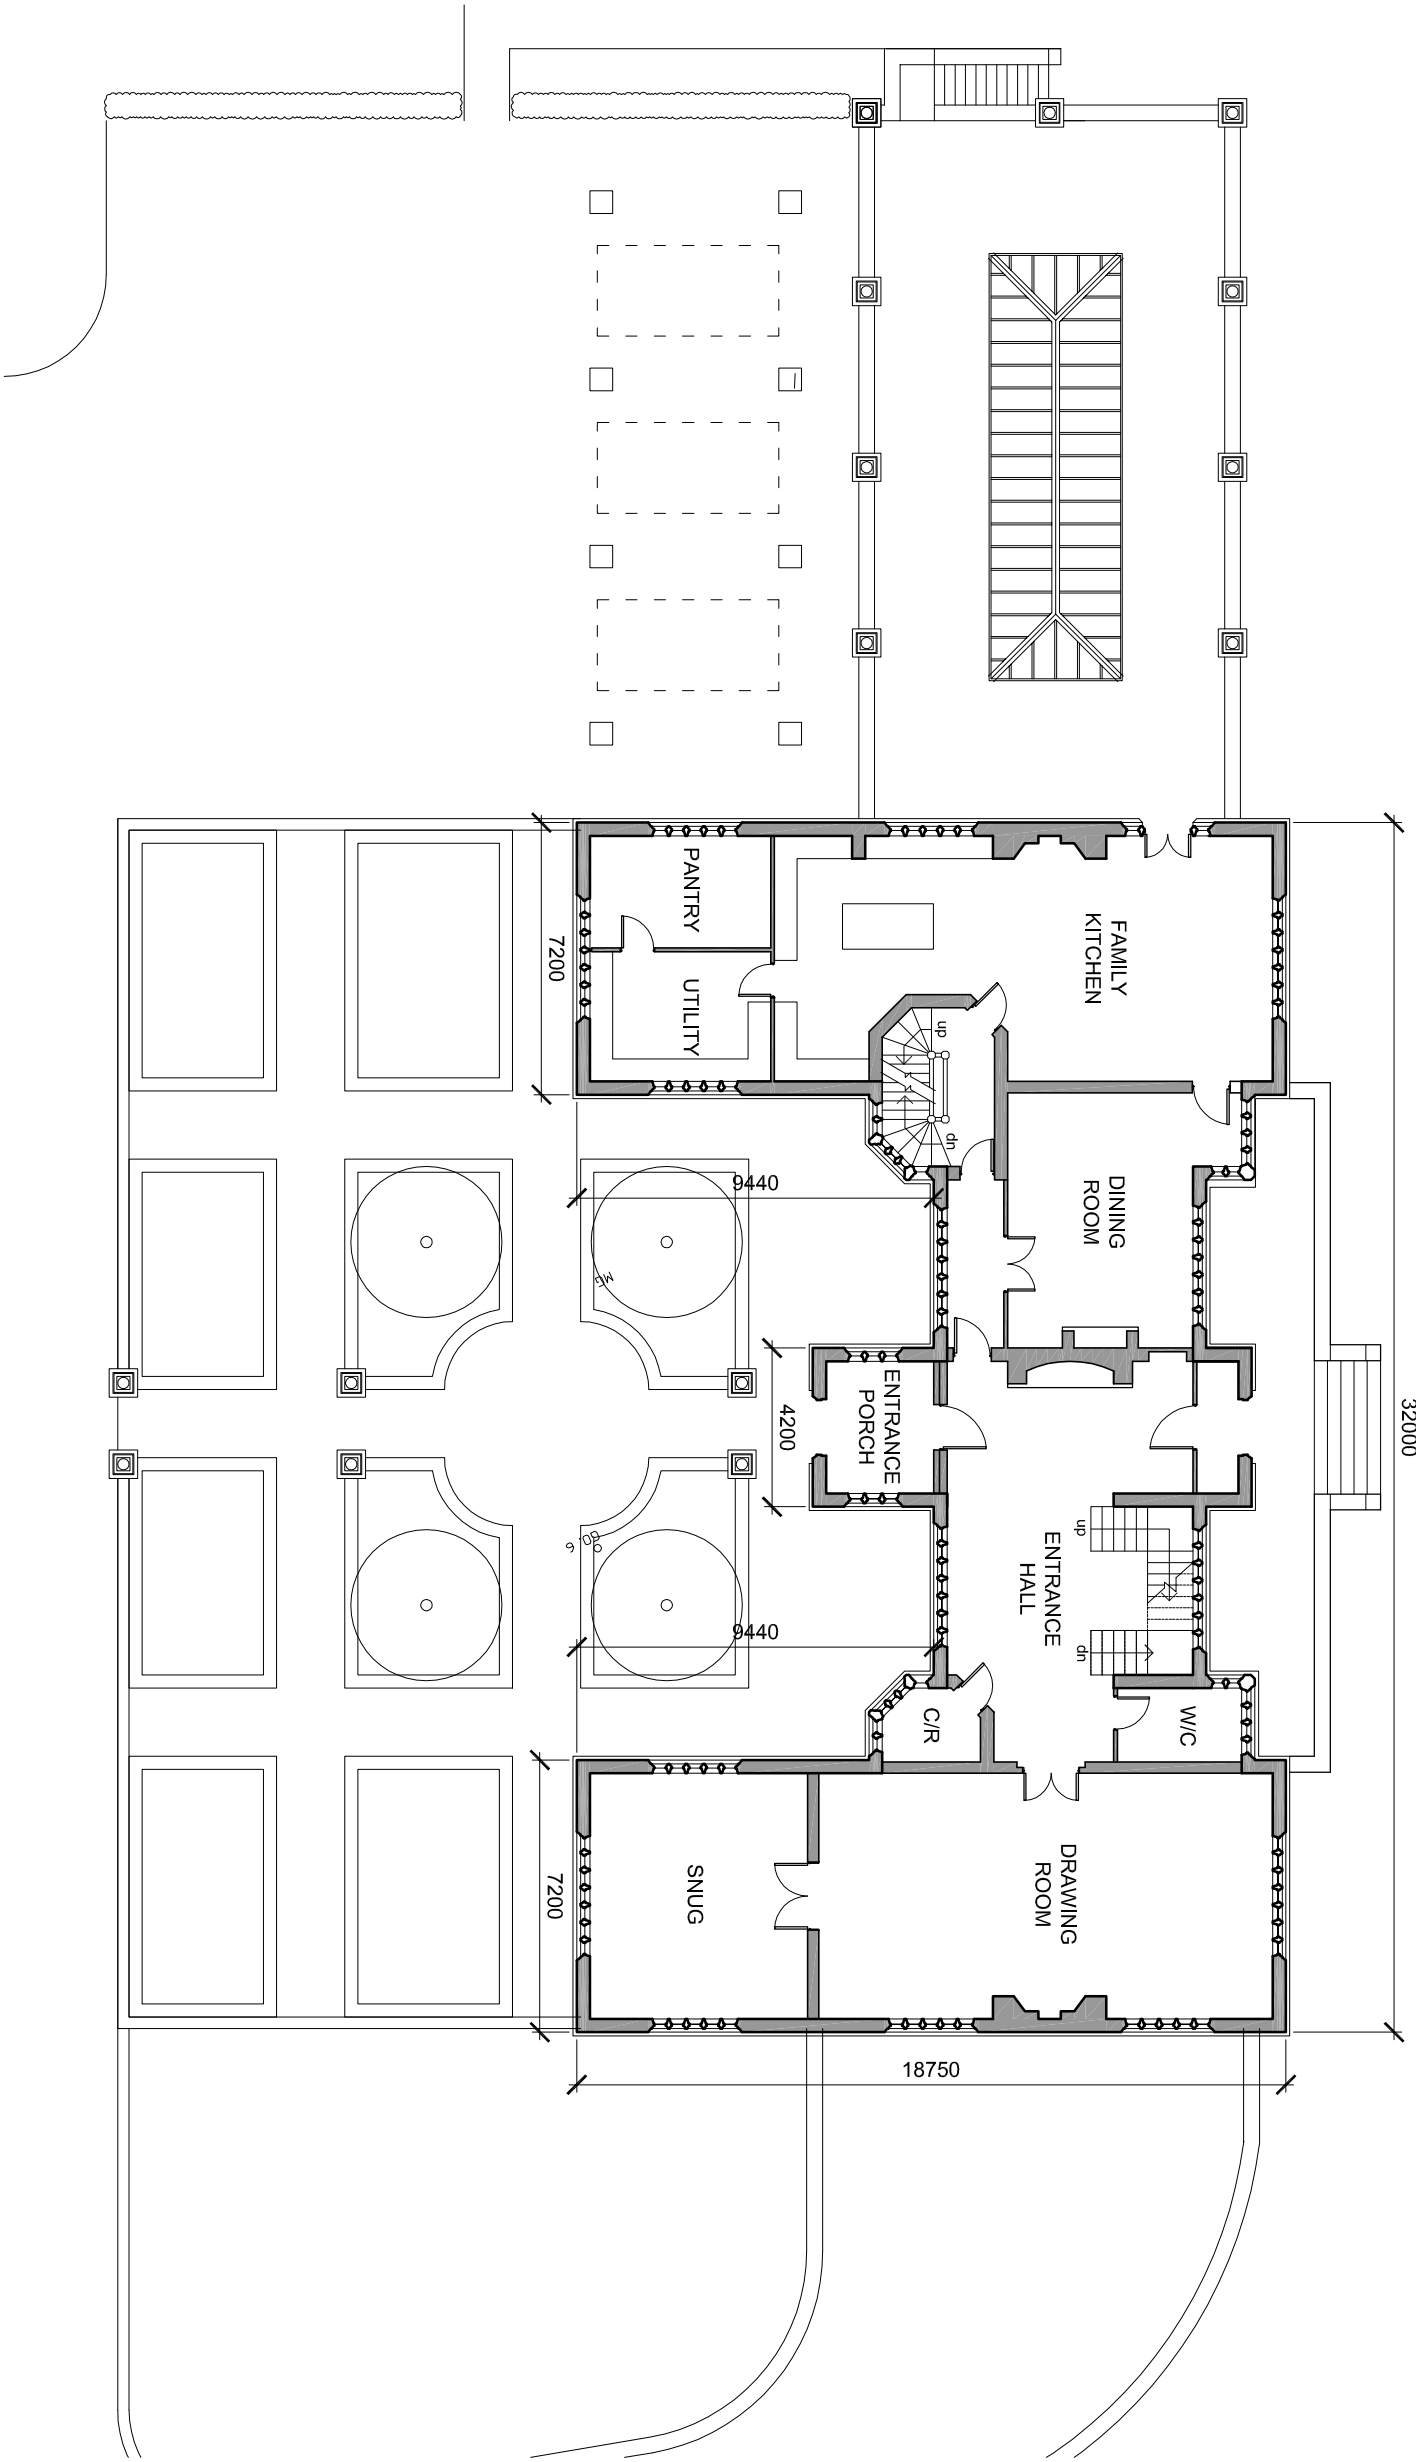

GROUND FLOOR PLAN

rev	date	drawn	checked
C	28/11/13	JR	FS
Plan updated to show reduced w/p, internal layout adjusted			
rev	date	drawn	checked
B	20/12/11	JR	FS
Drawing updated for details re alignment of driveway due to repositioning of the house			
rev	date	drawn	checked
A	30/08/11	JR	FS
Dimensions and various other annotations added. Door replaced with window to drawing room			

drawing stage: **PLANNING**
drawing status: **APPROVAL**
client: **MRS & MRS ALLISON**

project: **THE EAVES WISWELL**
drawing title: **PROPOSED GROUND FLOOR**
date: 08/06/11 drawn: JR
scale: 1:200 @ A3 checked: FS

SHAW & JAGGER ARCHITECTS
14 - 15 Regent Parade
Harrogate
North Yorkshire
HG1 5AW
Tel: 01423 532950
info@shawandjagger.com
www.shawandjagger.com