


- NOTES**
- All dimensions and levels are to be checked on site.
 - Any discrepancies are to be reported to the WS Architects Ltd immediately.
 - This drawing shall not be used for any other purpose, work to future dimensions only.
 - This drawing will not be accepted without express written permission from WS Architects Ltd.
 - The overall drawings and quantity boundaries are produced using all reasonable endeavours. WS Architects Ltd cannot be responsible for the accuracy or scale discrepancy of these items included to them.

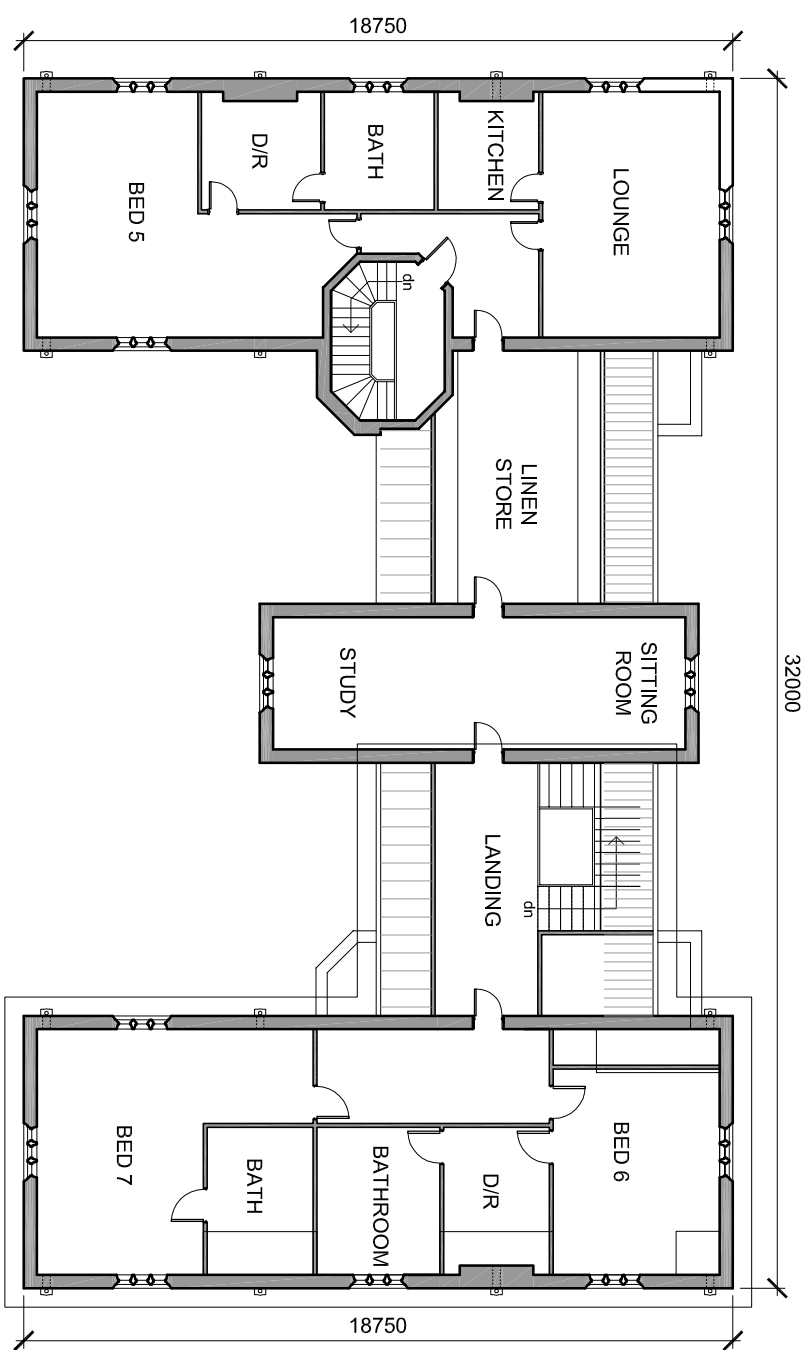

SECOND FLOOR PLAN
3 No Bedrooms

rev	22/11/13	JR	FS
D	Plan updated to show reduced wing, internal layout adjusted.		
rev	23/11/13	JR	FS
S	Sill cover windows continue to be shown.		
rev	03/02/12	JR	FS
C	Area of Bed and Breakfast added.		
rev	20/12/11	JR	FS
B	Number of Bedrooms reduced to 4 No. Store added.		
rev	30/02/11	JR	FS
A	Dimensions and extent of bedrooms for DAB added. Windows added to study.		

drawing stage: **PLANNING**
drawing status: **APPROVAL**
client: **MRS & MRS ALLISON**

project: **THE EAVES WISWELL**
drawing title: **PROPOSED SECOND FLOOR**
date: 08/06/11 drawn: JR
scale: 1:200 @ A3 checked: FS

SHAW & JAGGER ARCHITECTS
14 - 15 Regent Parade
Harrogate
North Yorkshire
HG1 5AW
Tel: 01423 532950
info@shawandjagger.com
www.shawandjagger.com