


- NOTES**
- All dimensions and levels are to be checked on site.
 - Any discrepancies are to be reported to the W&J Architects Ltd immediately.
 - This drawing shall not be used for any other purpose, work or to figure dimensions only.
 - This drawing shall not be reproduced without express written permission from W&J Architects Ltd.
 - The overall drawings and quantity schedules are produced using all reasonable endeavours. W&J Architects Ltd cannot be responsible for the accuracy or data discrepancy of these items included to them.

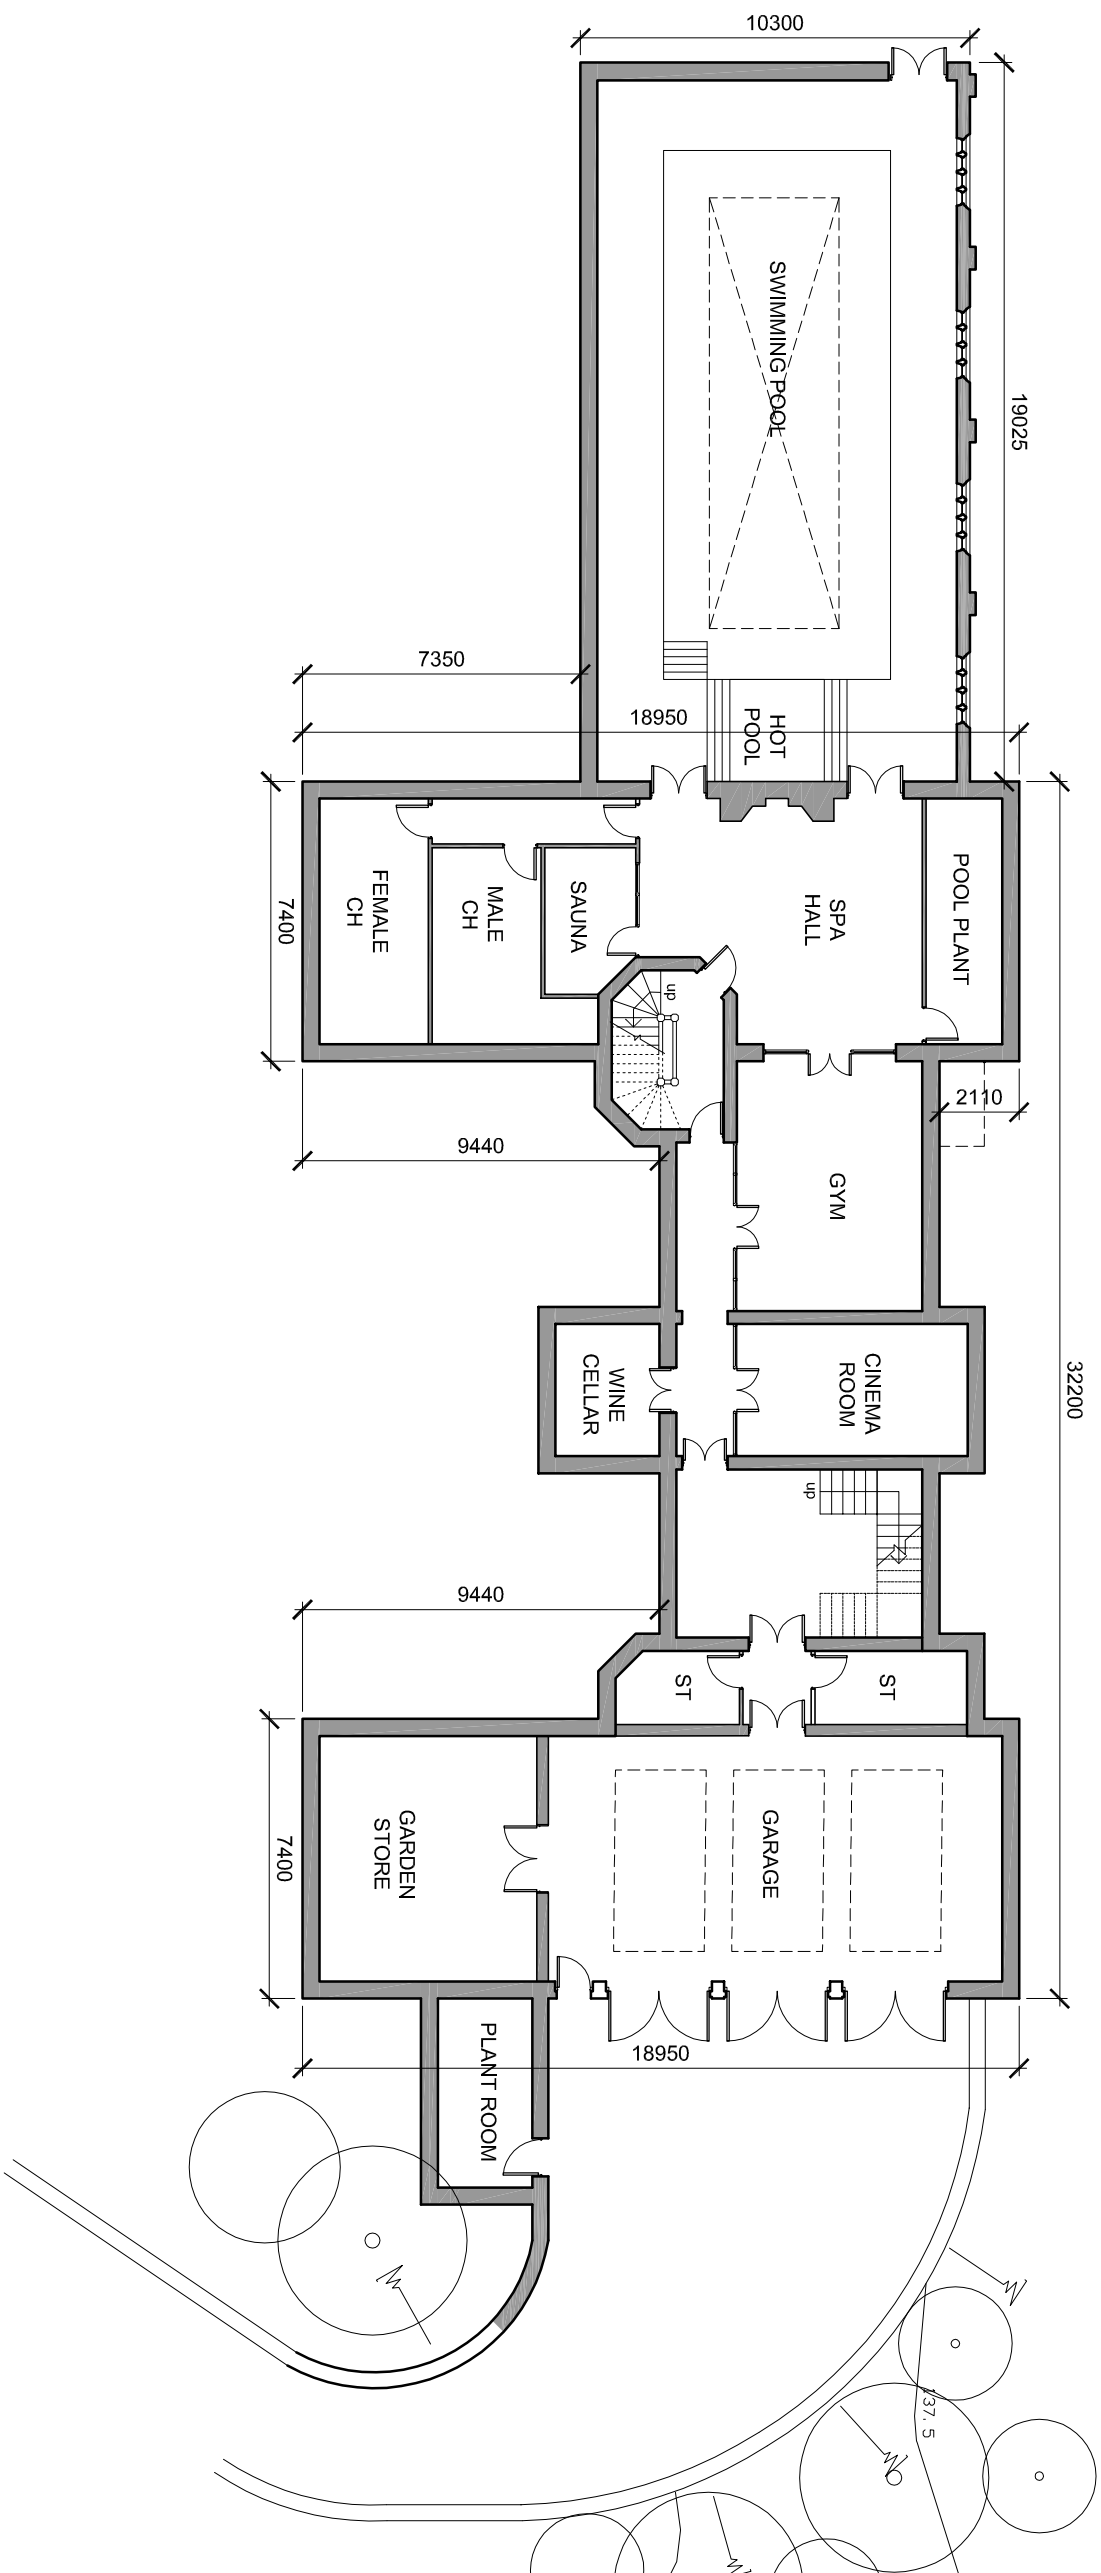

BASEMENT FLOOR PLAN

rev	date	drawn	checked
C	28/11/13	JR	FS
Plan updated to show reduced wing and indicated plant room			
rev	date	drawn	checked
B	20/12/11	JR	FS
Plan updated to show new route of driveway			
rev	date	drawn	checked
A	30/08/11	JR	FS
Dimensions added			
drawing stage		APPROVAL	
drawing status		APPROVAL	
client			
MR & MRS ALLISON			

project
**THE EAVES
 WISWELL**

drawing title
**PROPOSED
 BASEMENT FLOOR**

date 08/06/11 drawn JR
 scale 1:200 @ A3 checked FS

SHAW & JAGGER
 ARCHITECTS

14 - 15 Regent Parade
 Harrogate
 North Yorkshire
 HG1 5AW
 Tel: 01423 532950
 info@shawandjagger.com
 www.shawandjagger.com