




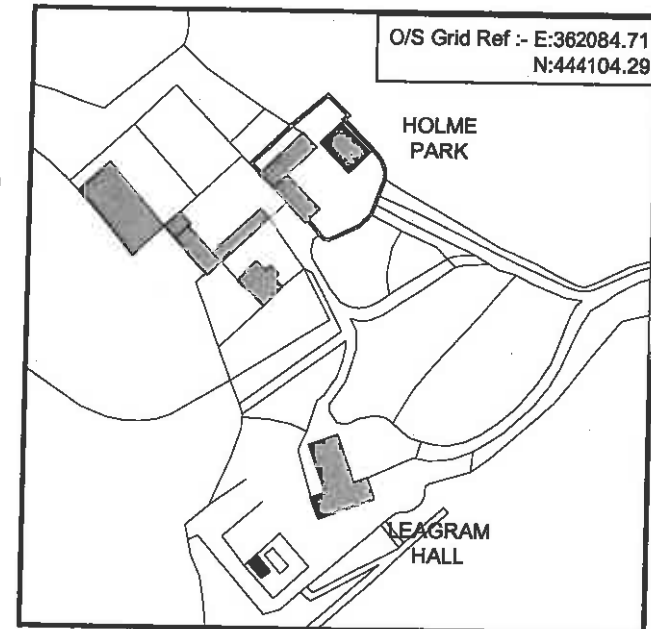

320140055P

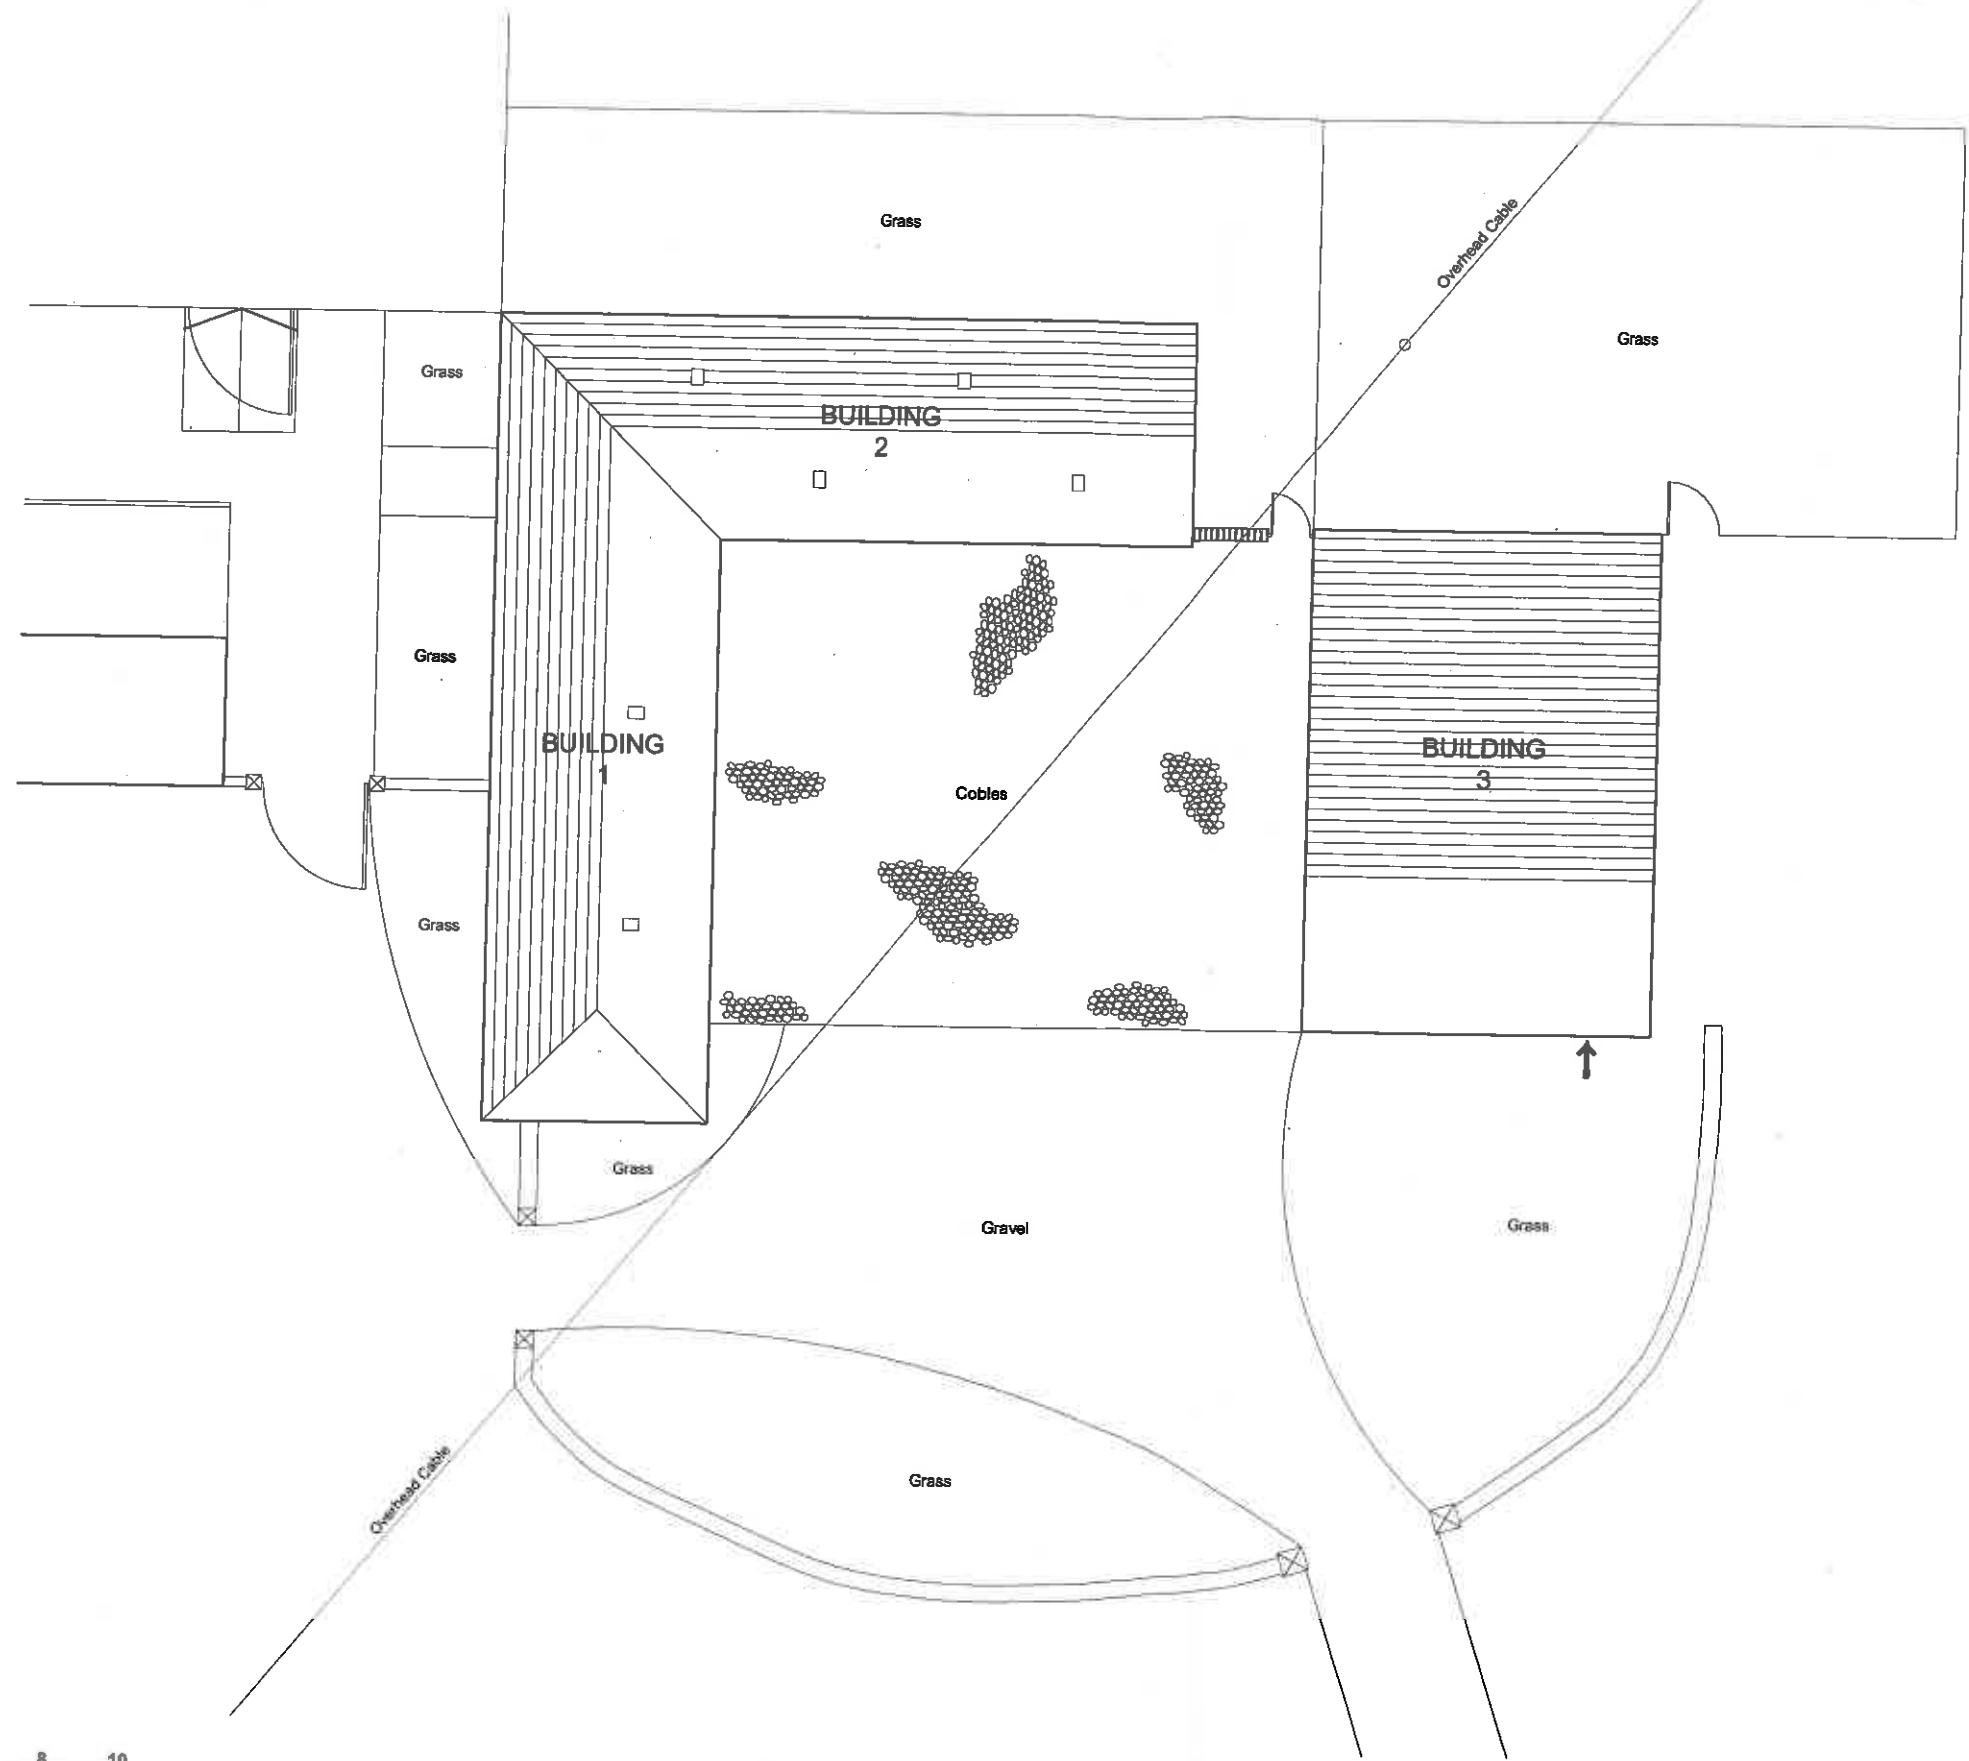

Location plan @ 1:2500 (A1)

 

**Rural Solutions**  
The Nationwide Planning and Development Specialists

client: **Mr. J Weld-Blundell**

project: **Leagram Hall Barns, Chipping**

drawing: **Existing Site Plan & Location Plan**

dwg no: ... rev: ...

scale: 1:200 & 1:2500 @ A3  
date: November 2013  
drawn: A.G.F.

Heritage House  
The Home Park, Broughton Hall  
Skipton, North Yorkshire  
BD23 3AE  
tel: 01758 797501  
email: info@ruralsolutions.co.uk  
web: www.ruralsolutions.co.uk

© This drawing is copyright of Rural Solutions Ltd