

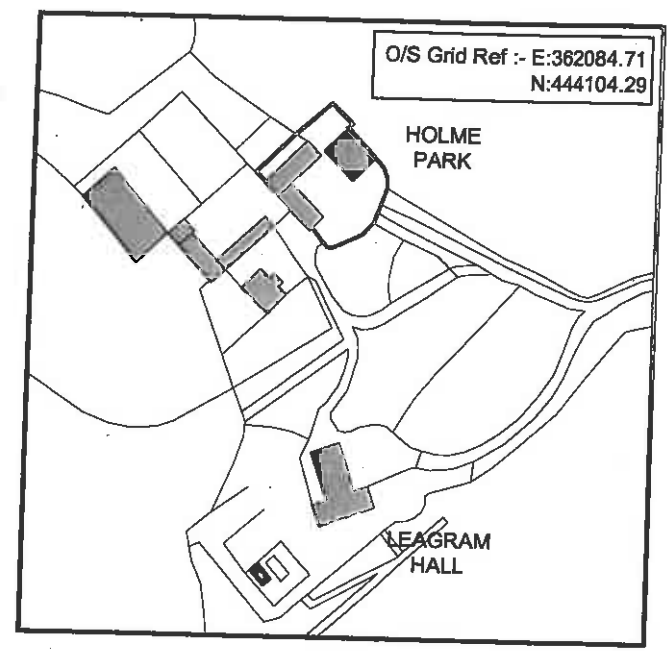


3 2 0 1 4 0 0 5 5 P

 

Location plan @ 1:2500 (A1)

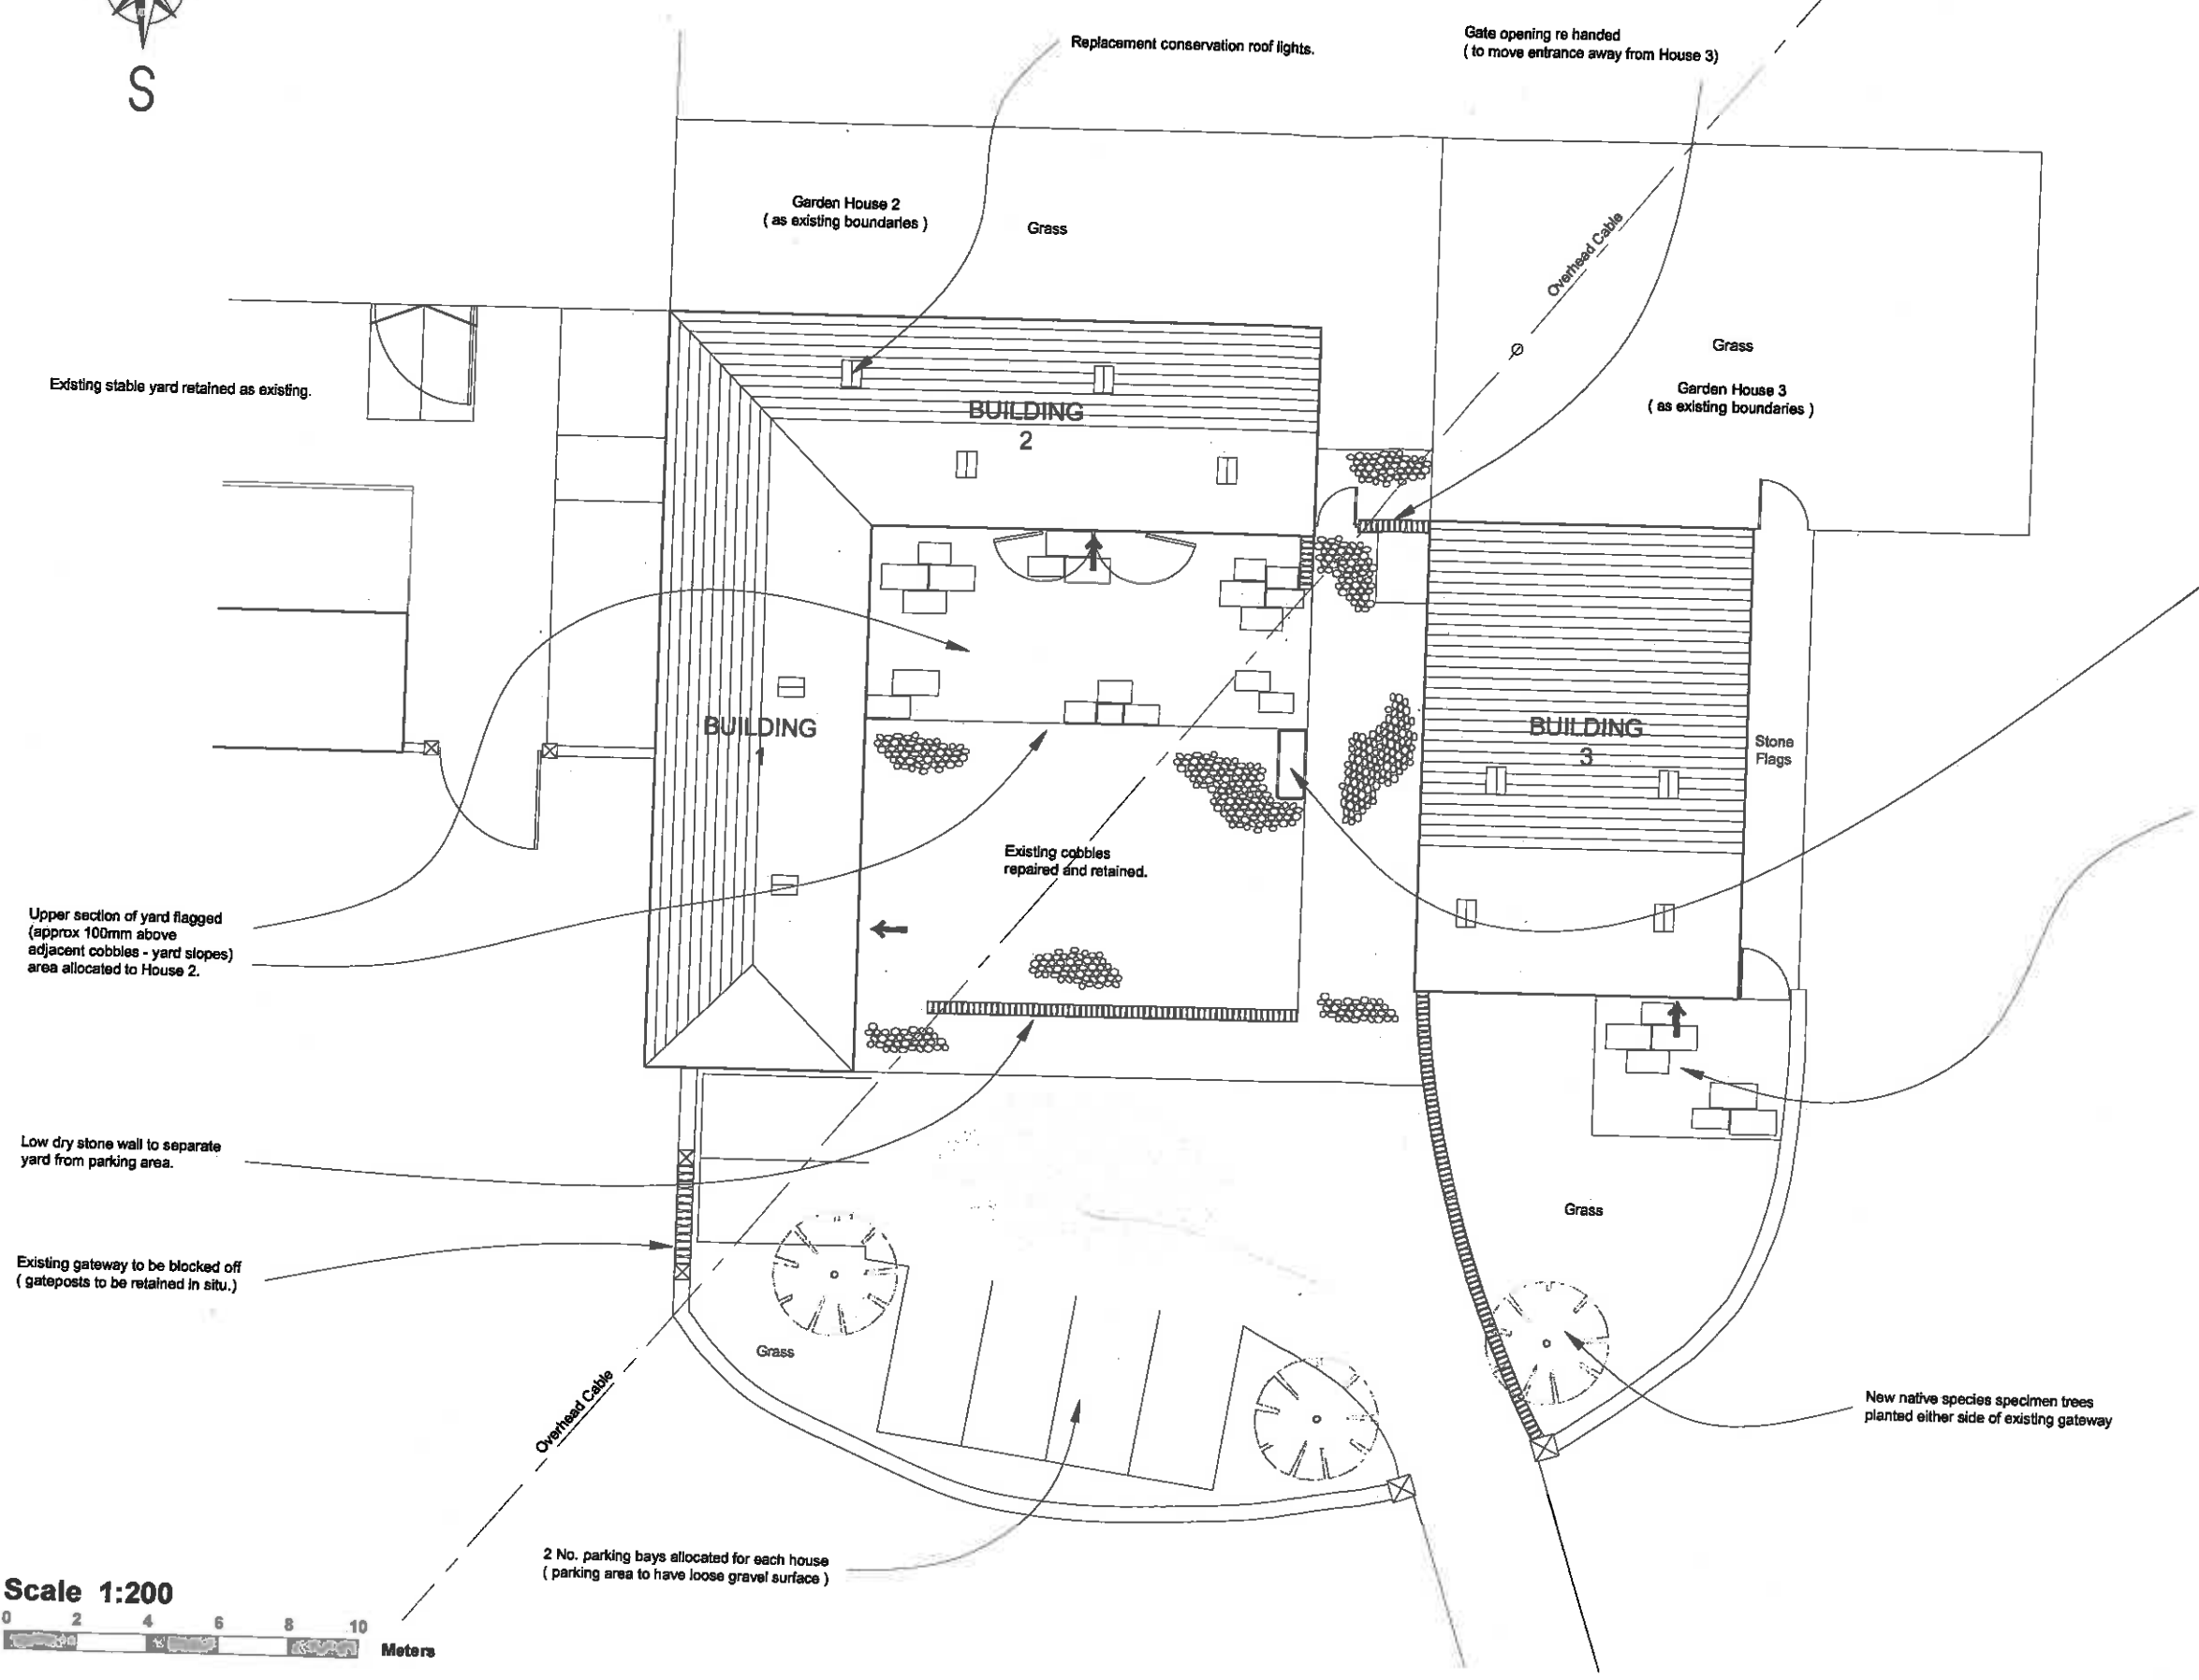

Rural Solutions
The Nationwide Planning and Development Specialists

client: **Mr. J Weld-Blundell**

project: **Leagram Hall Barns, Chipping**

drawing: **Proposed Site Plan & Location Plan**

dwg no: --- rev: ---

scale: 1:200 & 1:2500 @ A3
date: November 2013
drawn: A.G.F.

Heritage House
The Home Park, Broughton Hall
Skipton, North Yorkshire
BD23 3AE
tel: 01756 797581
email: info@ruralsolutions.co.uk
web: www.ruralsolutions.co.uk

© This drawing is copyright of Rural Solutions Ltd