
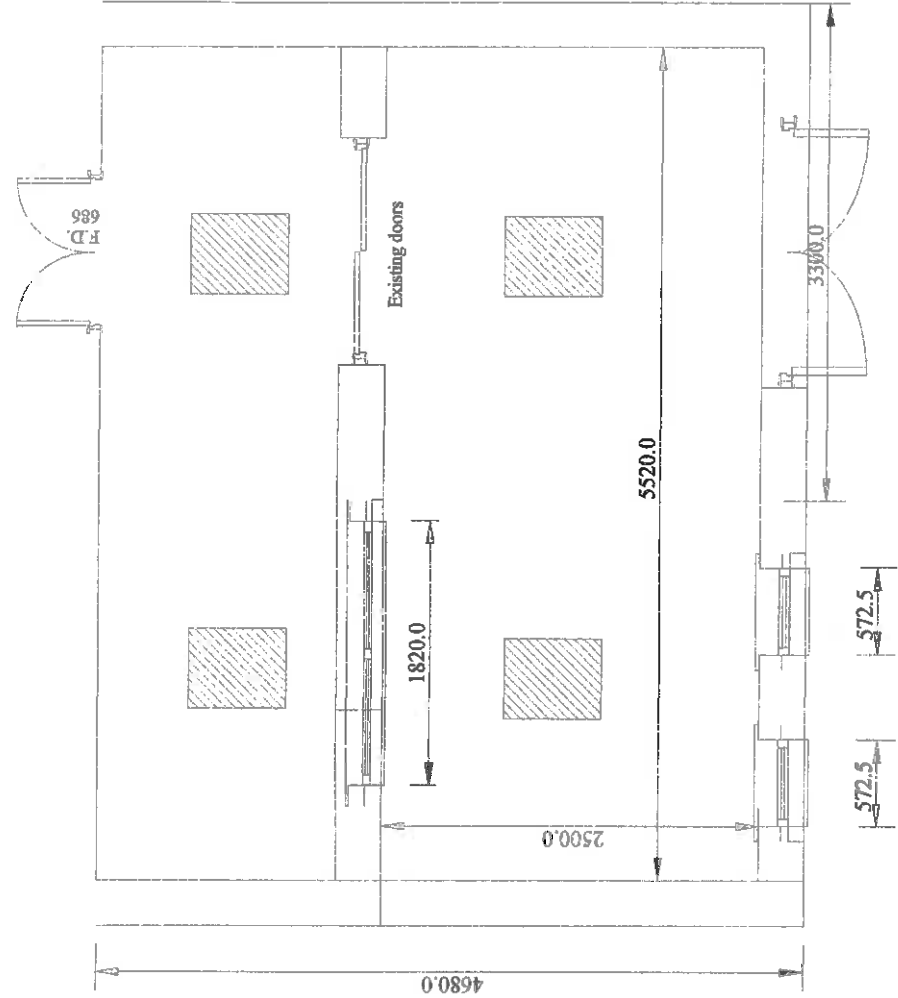


Vision Garden Rooms Ltd			
Project: Proposed New Garden Room 300 Pleckgate Road Blackburn			
Project No. V7111	Drawn No. 01	Reviz	
Date Oct 2013	Scale 1 : 50	Drawn DF	
Client Name: Mr & Mrs John & Susan Williams Old Langford, Blackburn, Lancashire Telephone 01524 543333 Fax 01524 543333			

24 JAN 2014

FOR THE

ARCHITECT

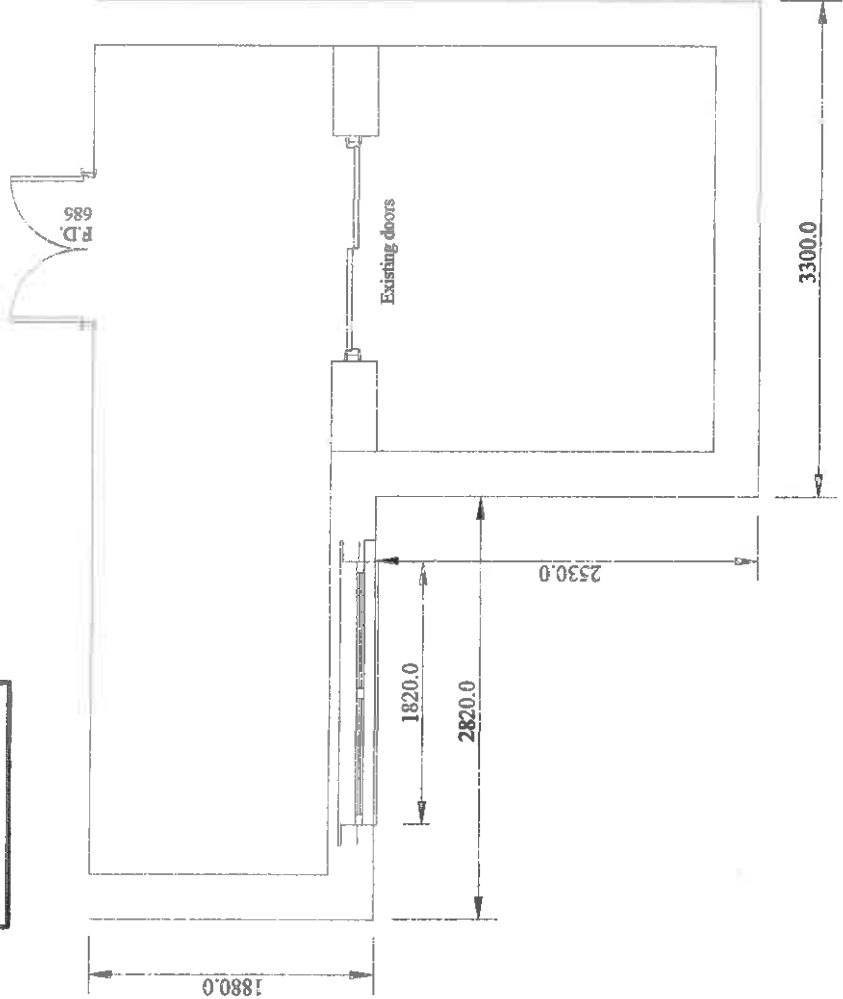

320140079P


Vision Garden Rooms Ltd

Project: Proposed New Garden Room
300 Picklegate Road
Blackburn


Project No. V/1117
Date: Oct 2013
Drawn No. 02
Scale: 1:50
Rev: DF

Client: Vision, Mr. & Mrs. David, Brookdale Village,
Old Leighton, 6234 Leighton Road, Old Leighton,
Tel: 01256 242424 Fax: 01256 242424

Existing South rear elevation

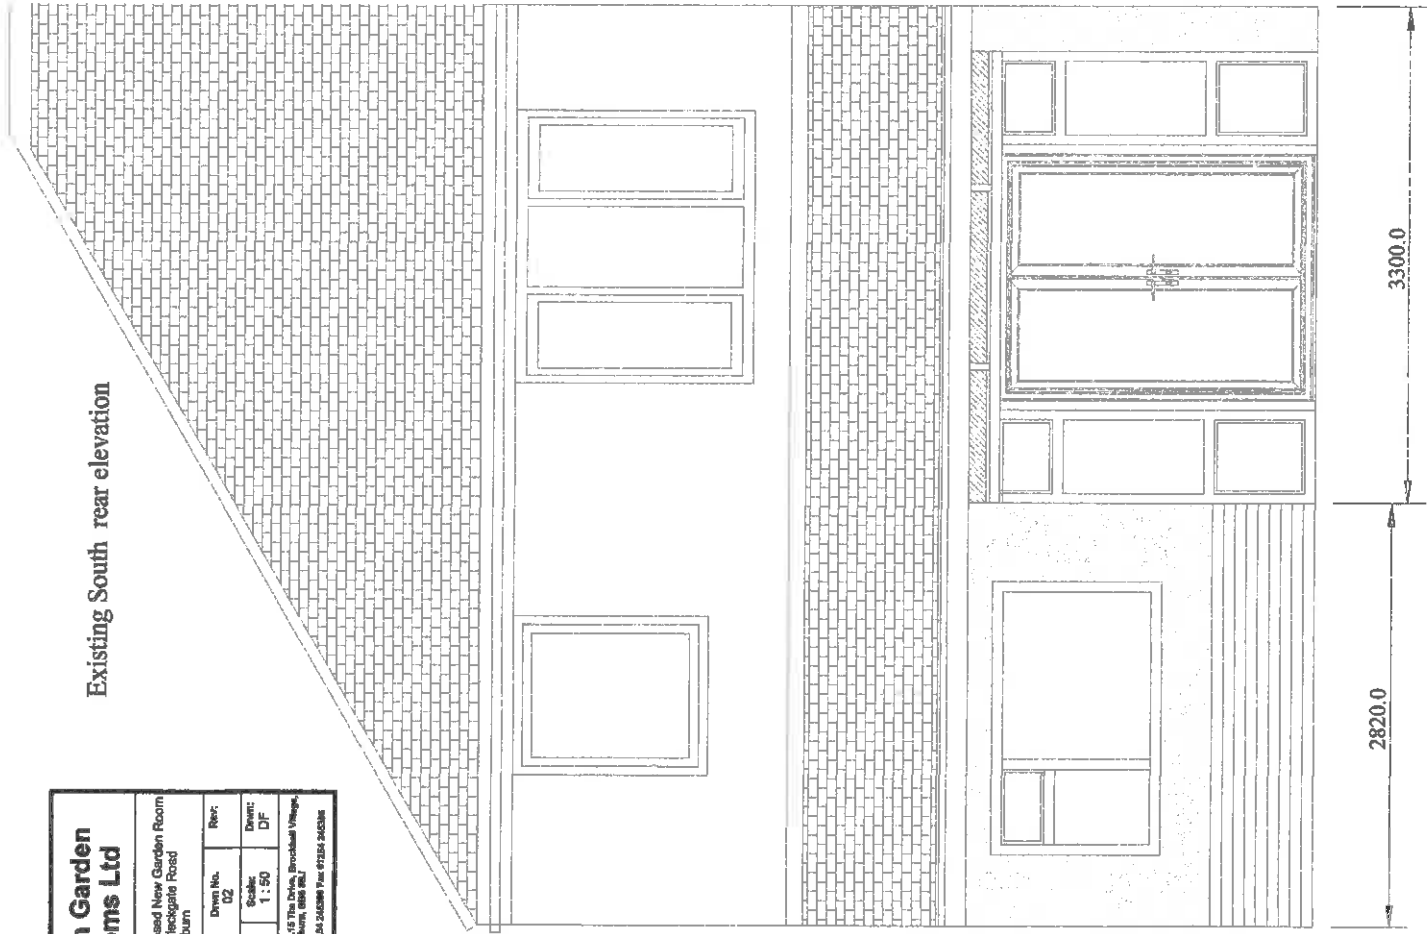

Proposed South rear elevation

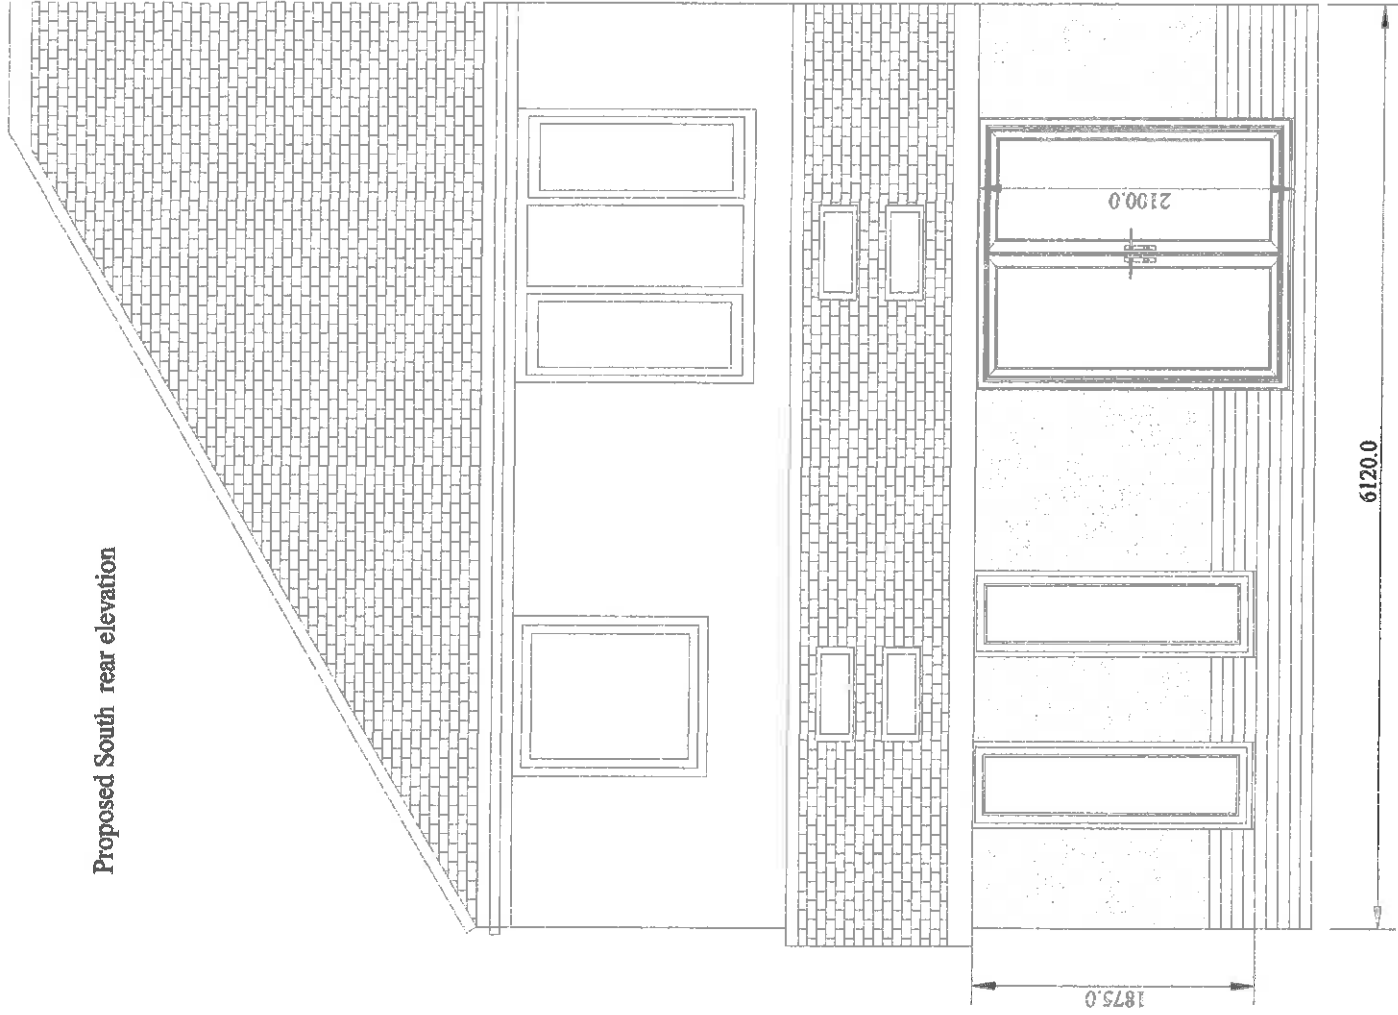

Vision Garden Rooms Ltd

Project: Proposed New Garden Room
300 Pleadgate Road
Blackburn

Project No:
V/111

Drawn No:
03

Rev:
Rev:


Date:
Oct 2013

Scale:
1:75

Drawn:
DF

Checked:
H. M. 18 The Drive, Broomfield Village,
Blackburn BB10 1AA
Telephone 01524 343888 Fax 01524 343888

Existing West side elevation

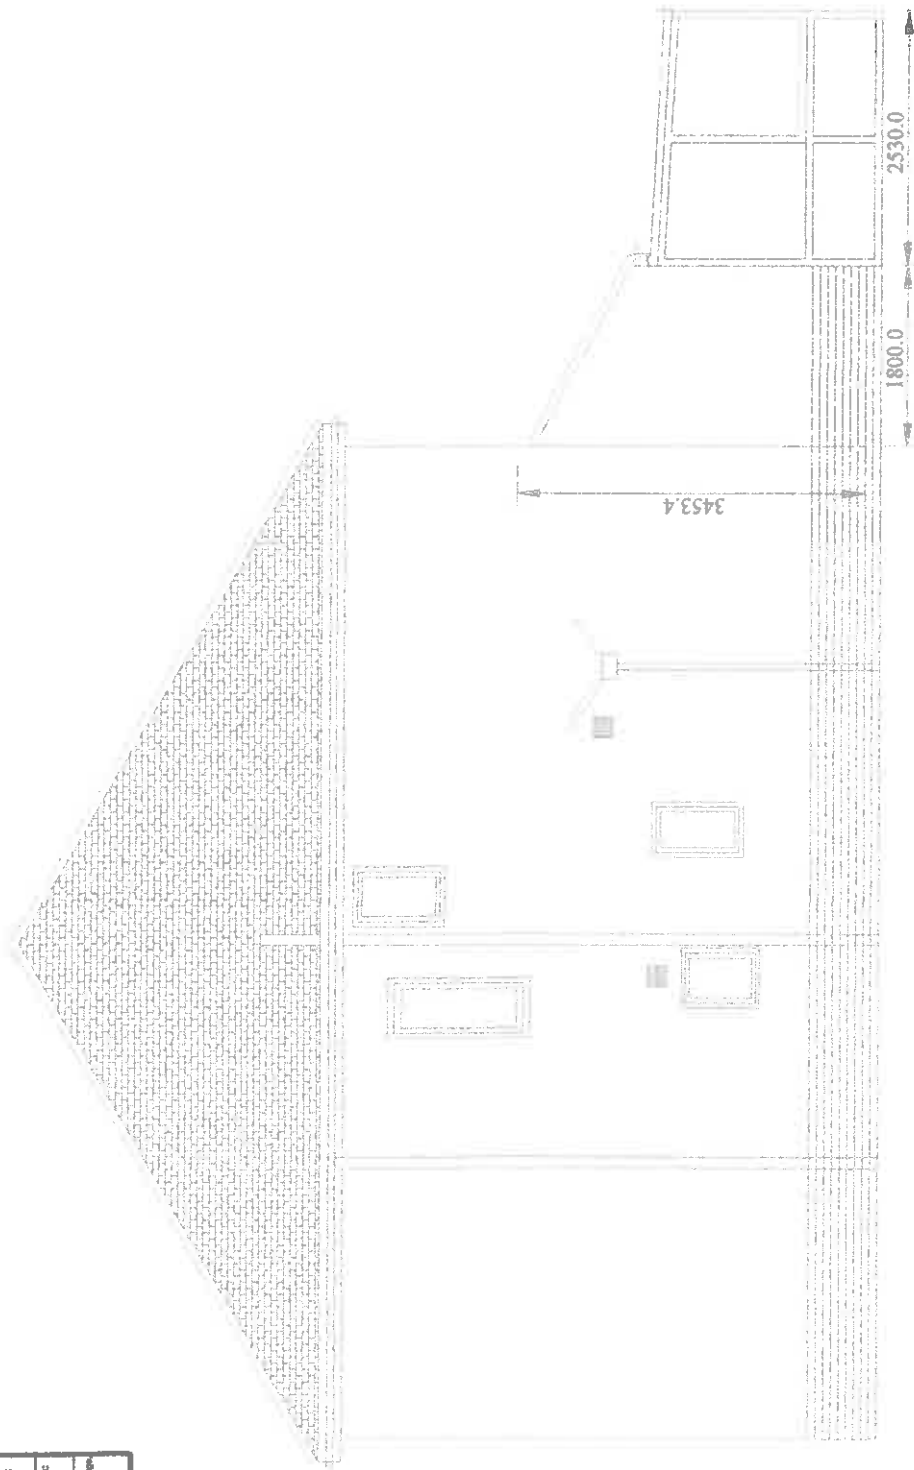

Vision Garden Rooms Ltd

Project: Proposed New Garden Rooms
300 Ploekgate Road
Blackburn

Project No. V/111	Drawn No. 04	Rev:
Date Oct 2013	Scale: 1:75	Drawn: DF

Church House, 100-110 The Drive, Brackham Village,
GU11 1JH, Hampshire, UK
Telephone: 01252 265211 Fax: 01252 265212

Proposed West side elevation

