



existing plan

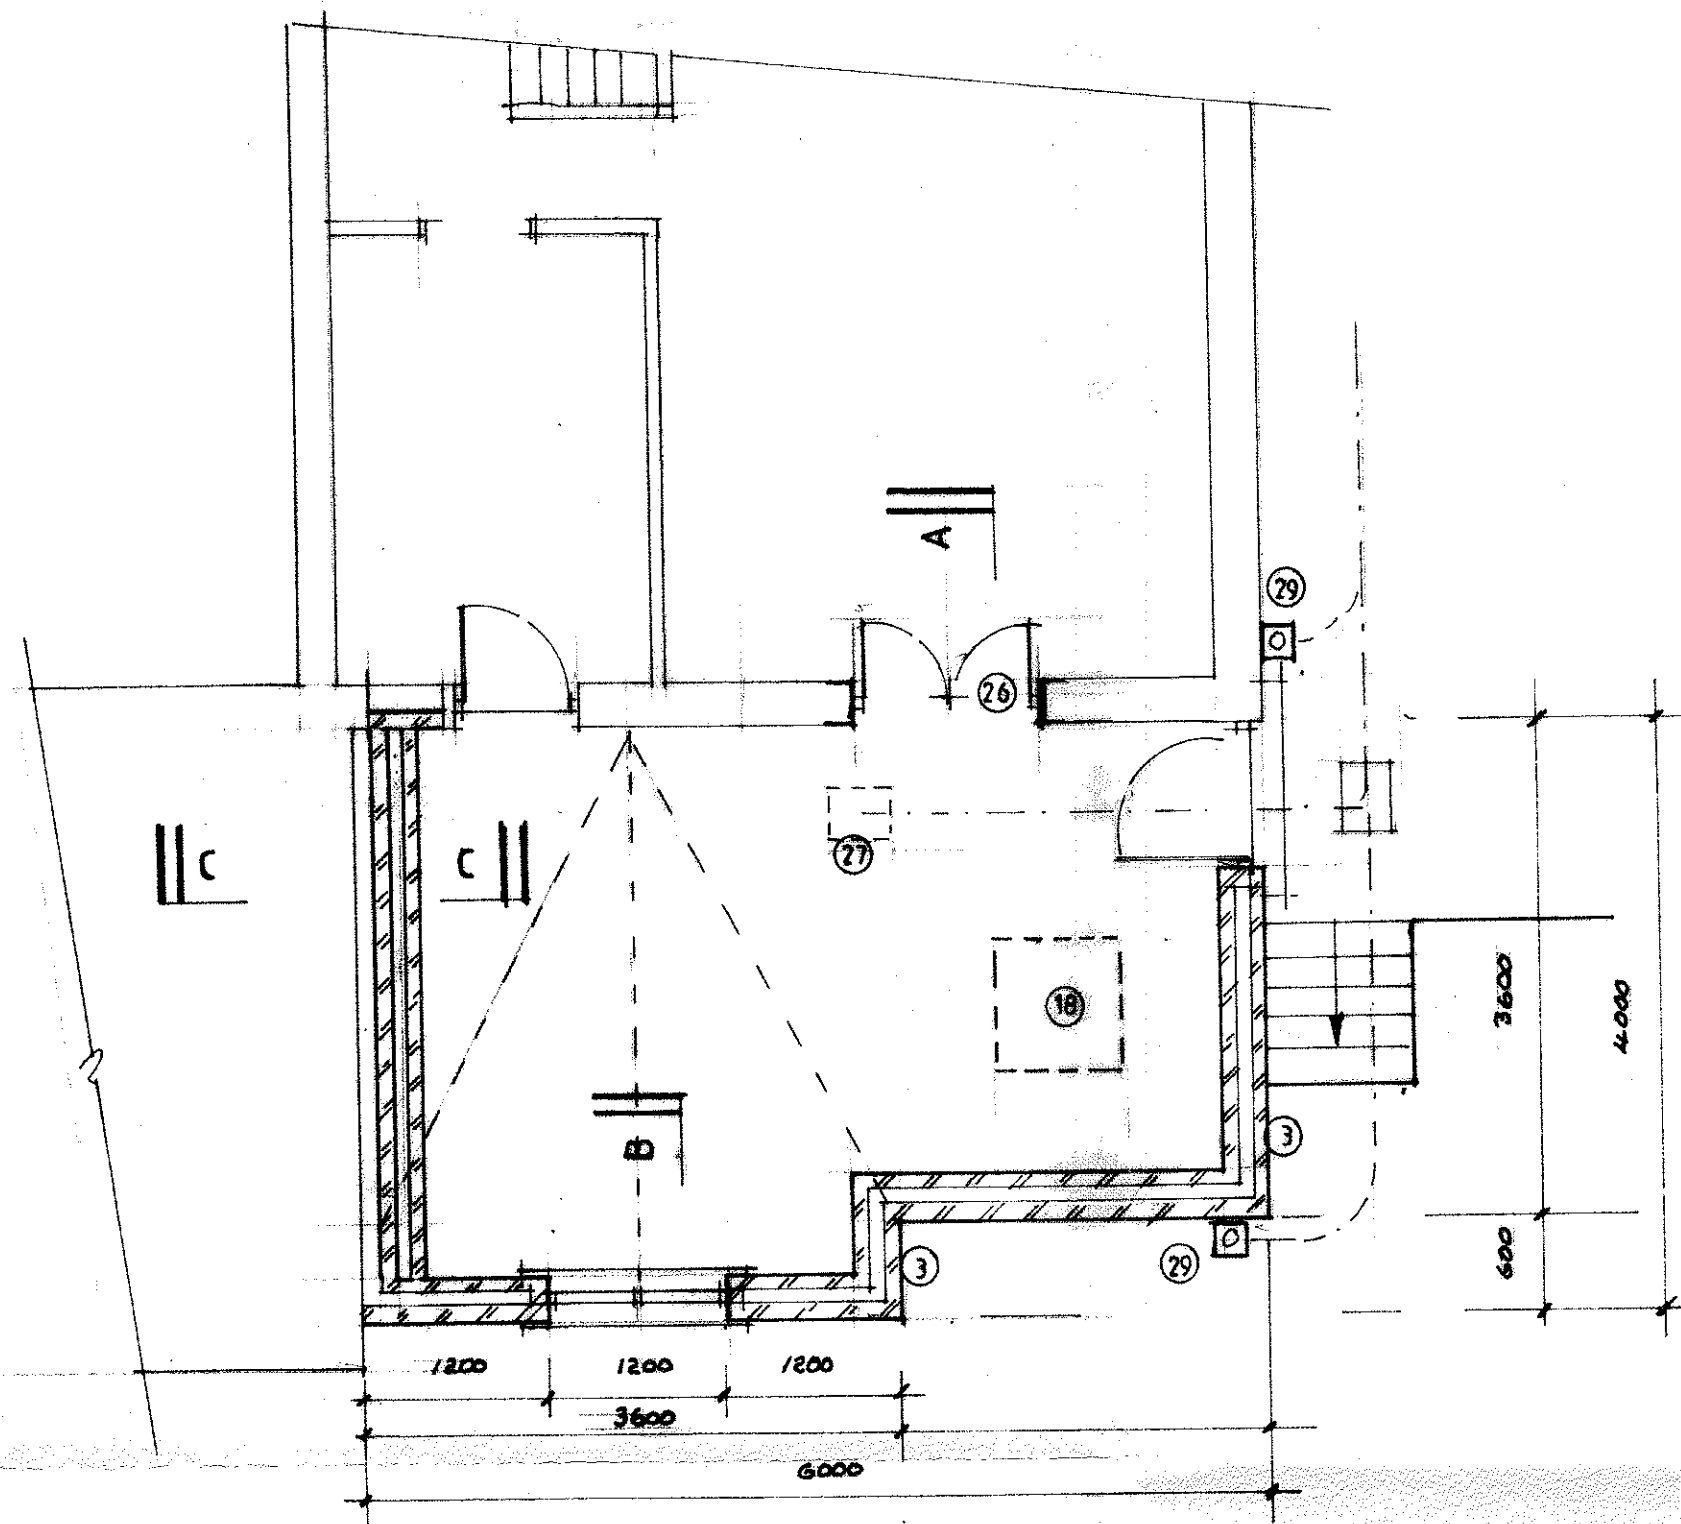


Proposed Plan

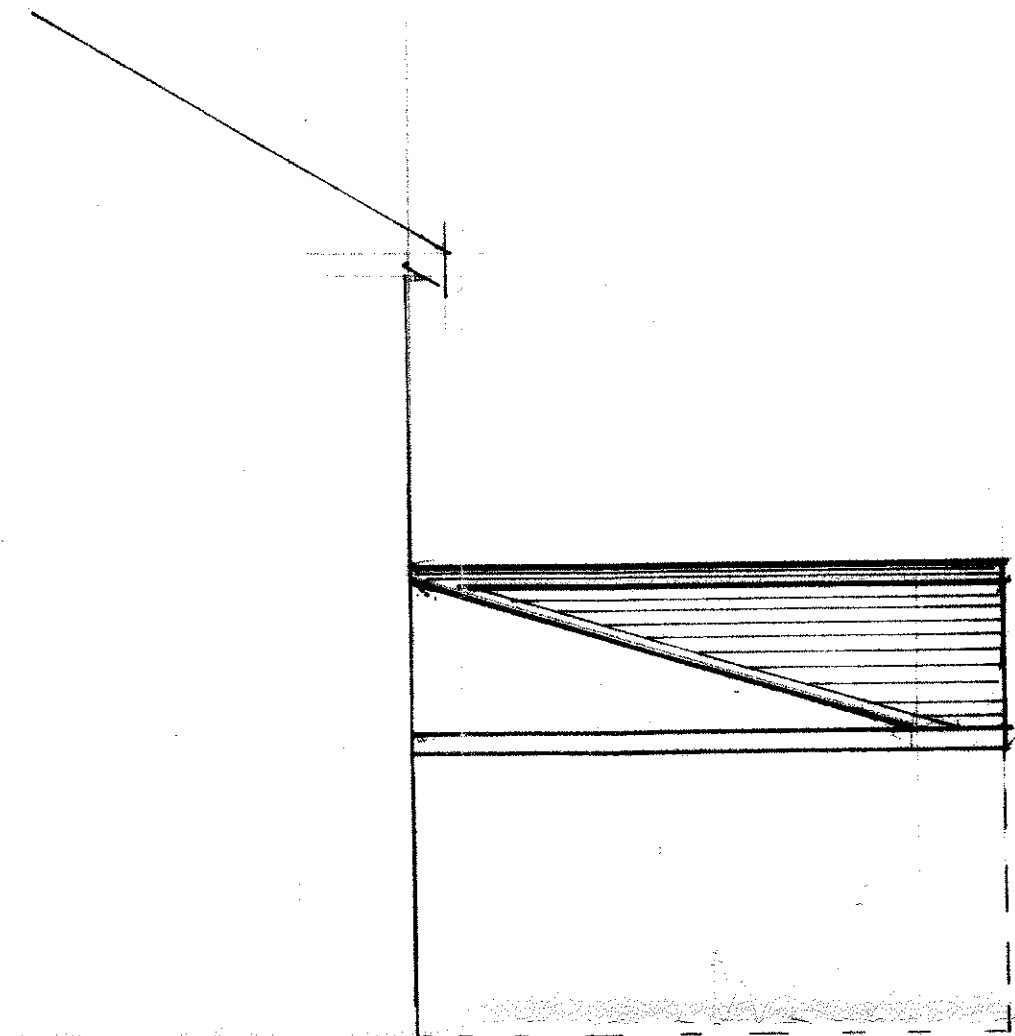


Proposed Side Elevation  
(neighbour side)


320140109P

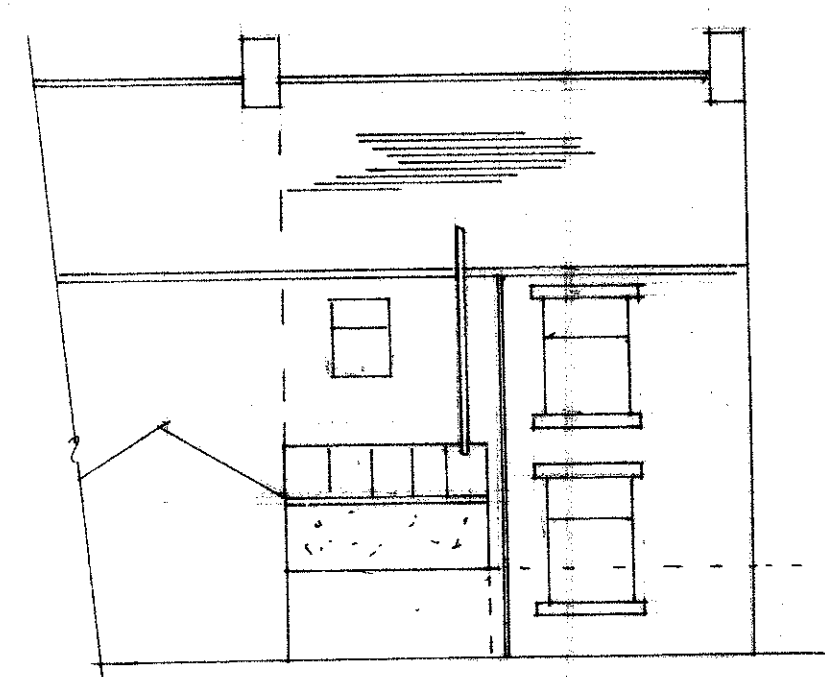


existing rear elevation

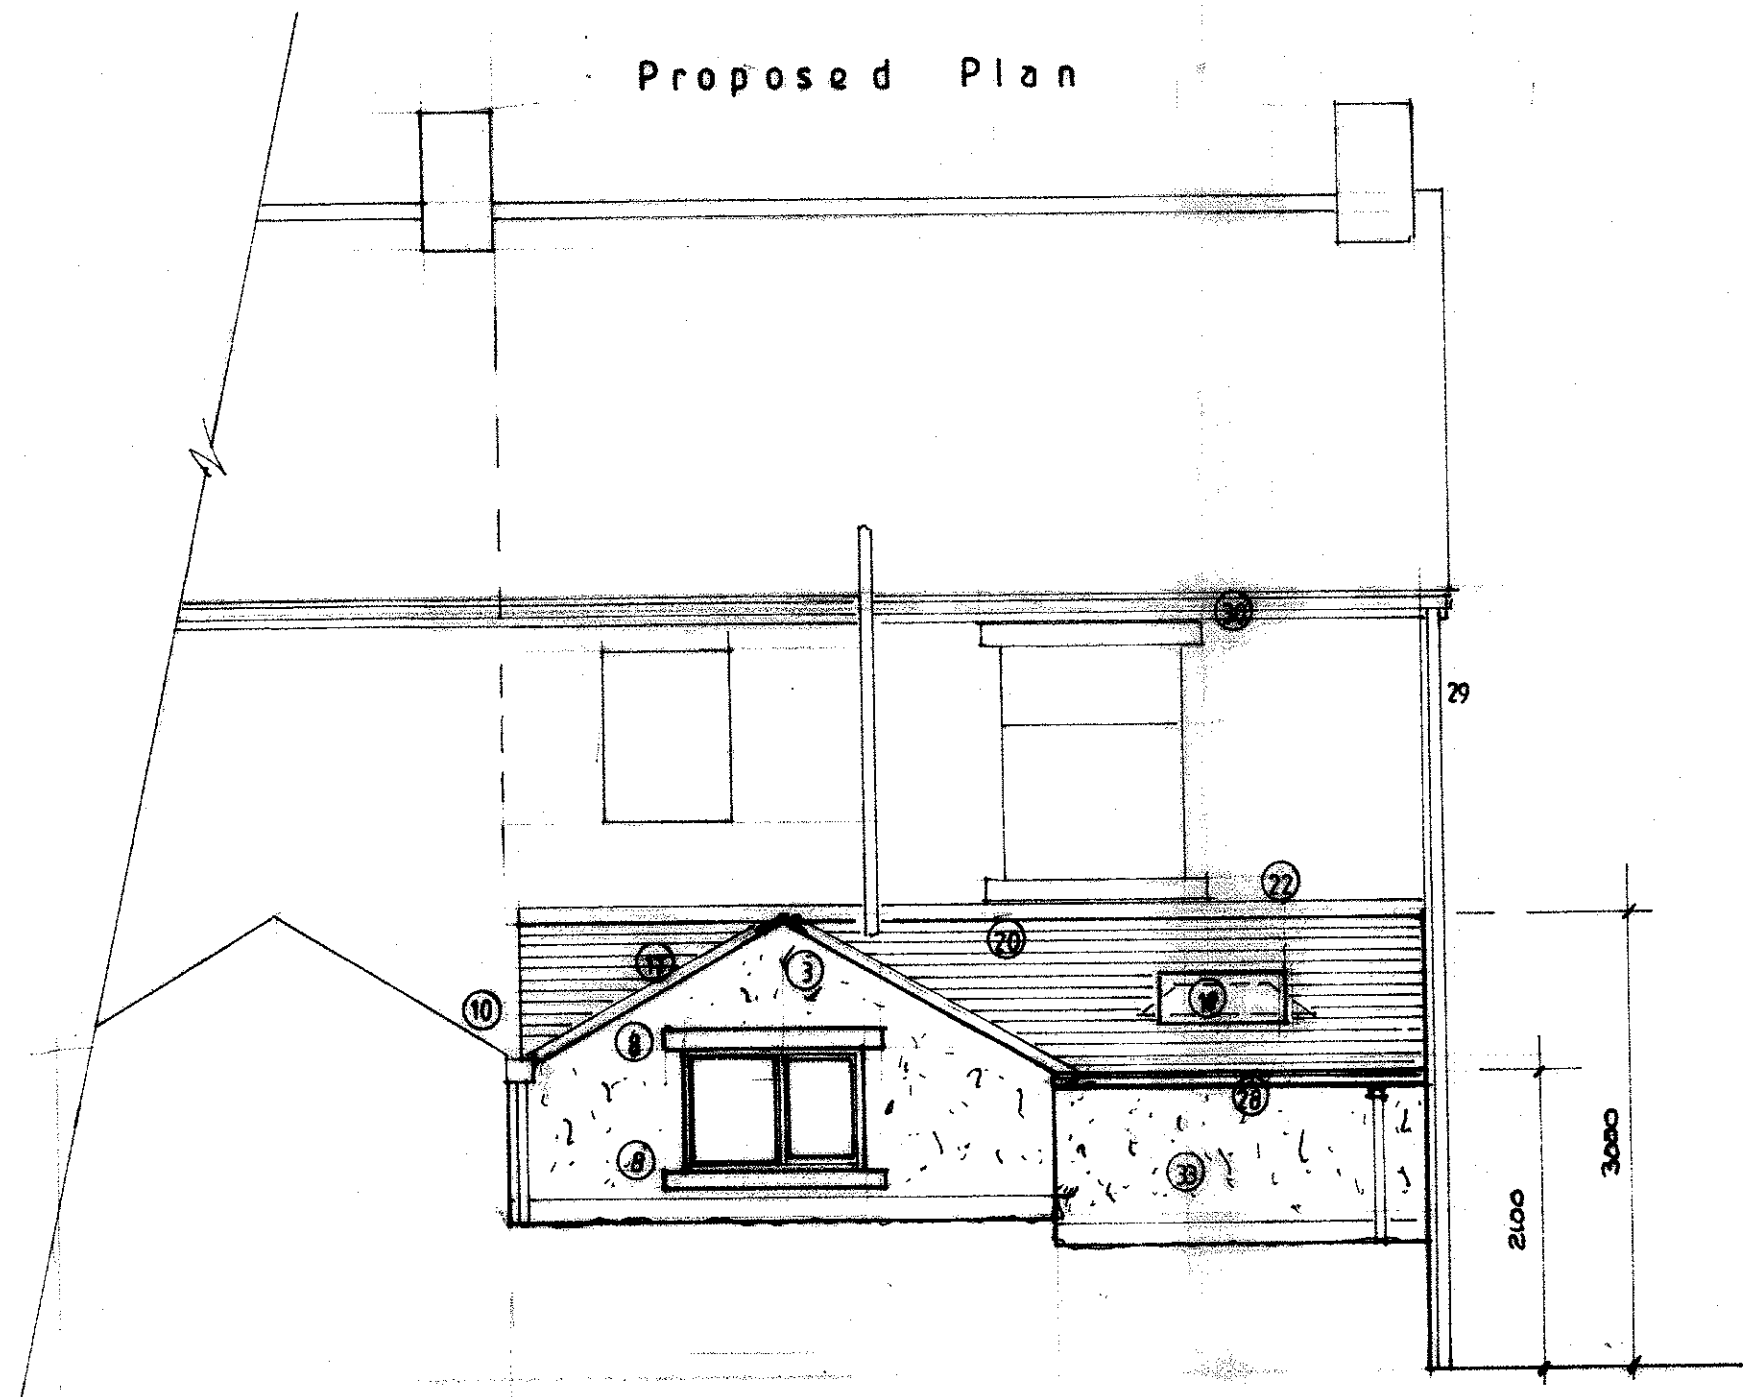

Proposed Rear Elevation

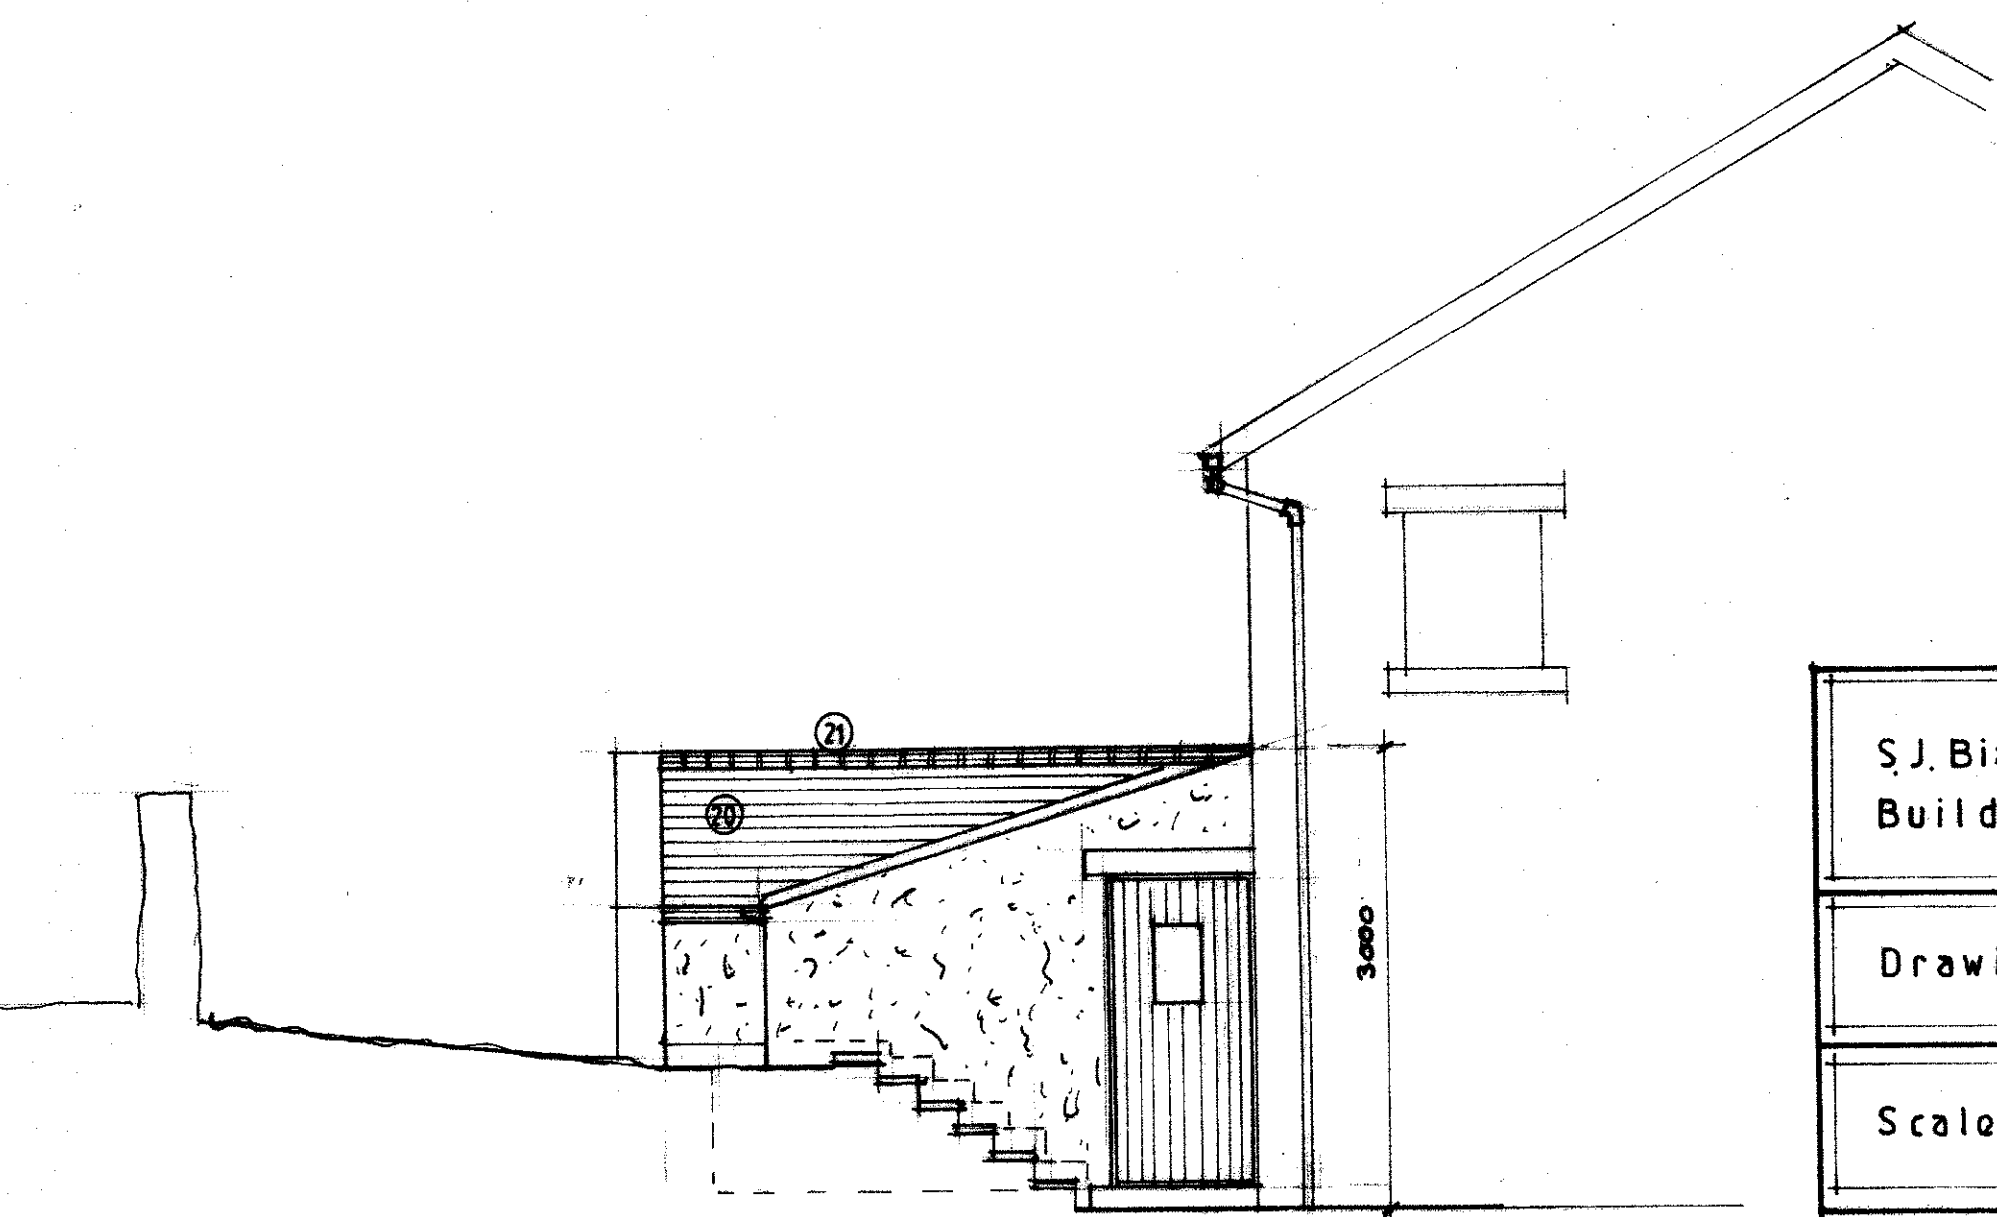

Proposed Side Elevation

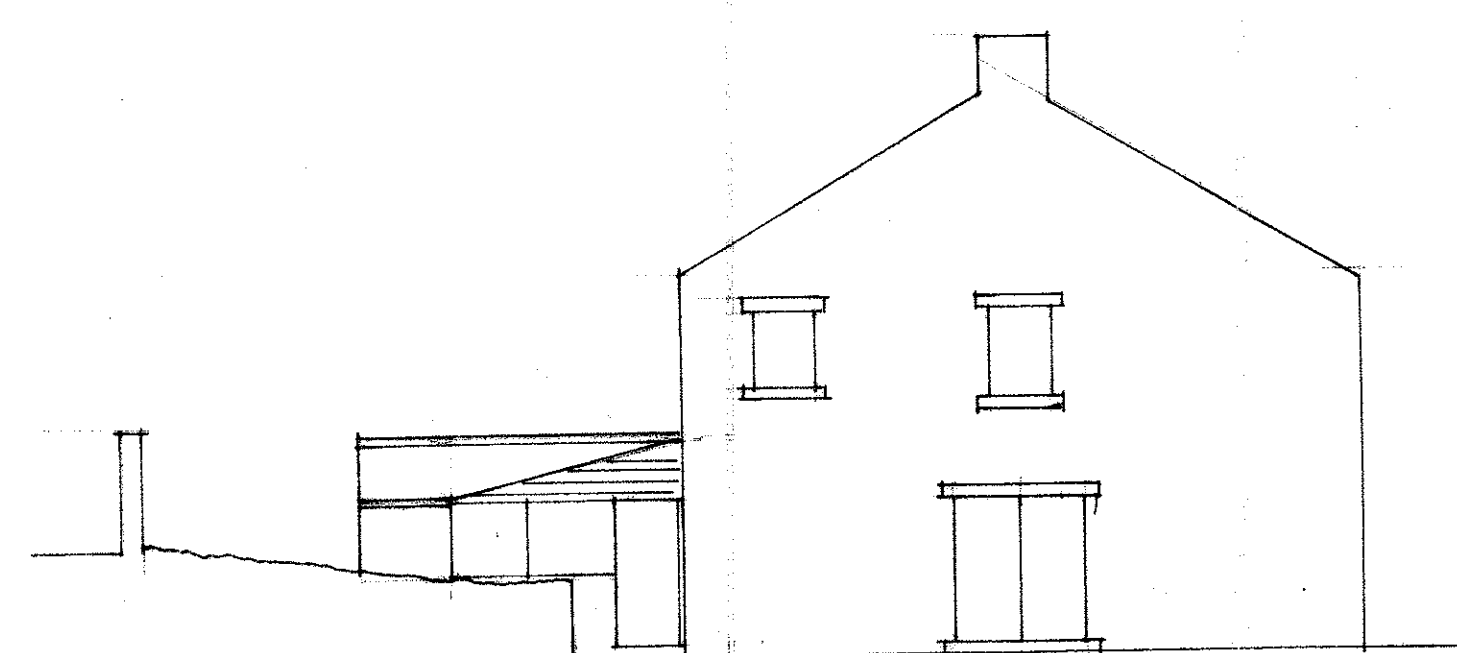

existing side elevation

S.J. Bialacki Limited Building Surveyors
Drawing no 7004
Scale 1:100 & 1:50
Proposed Single Storey Extension At 4 Shaw Gardens Chatburn