



320140122P

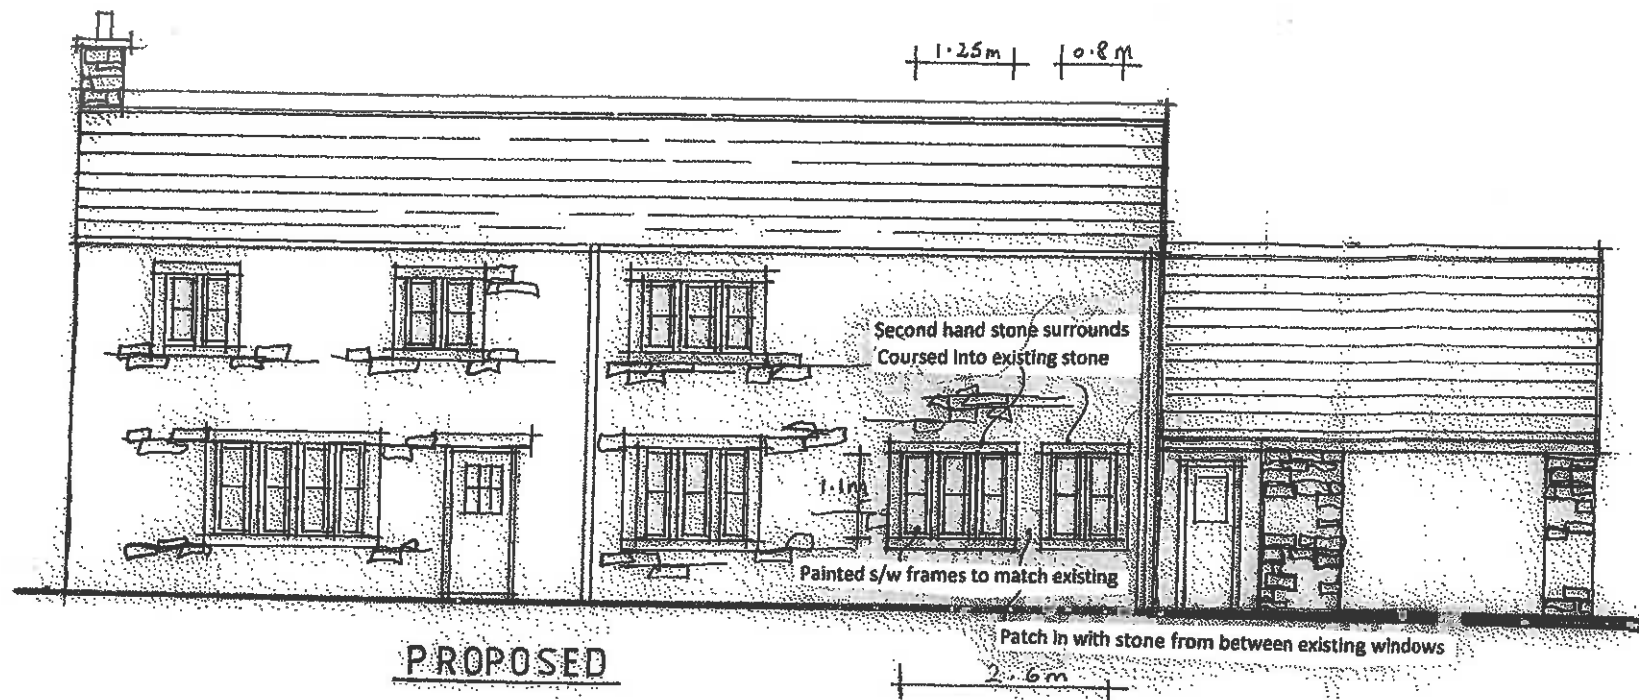

AMENDED PLANS RECEIVED
DATE 31/1/14

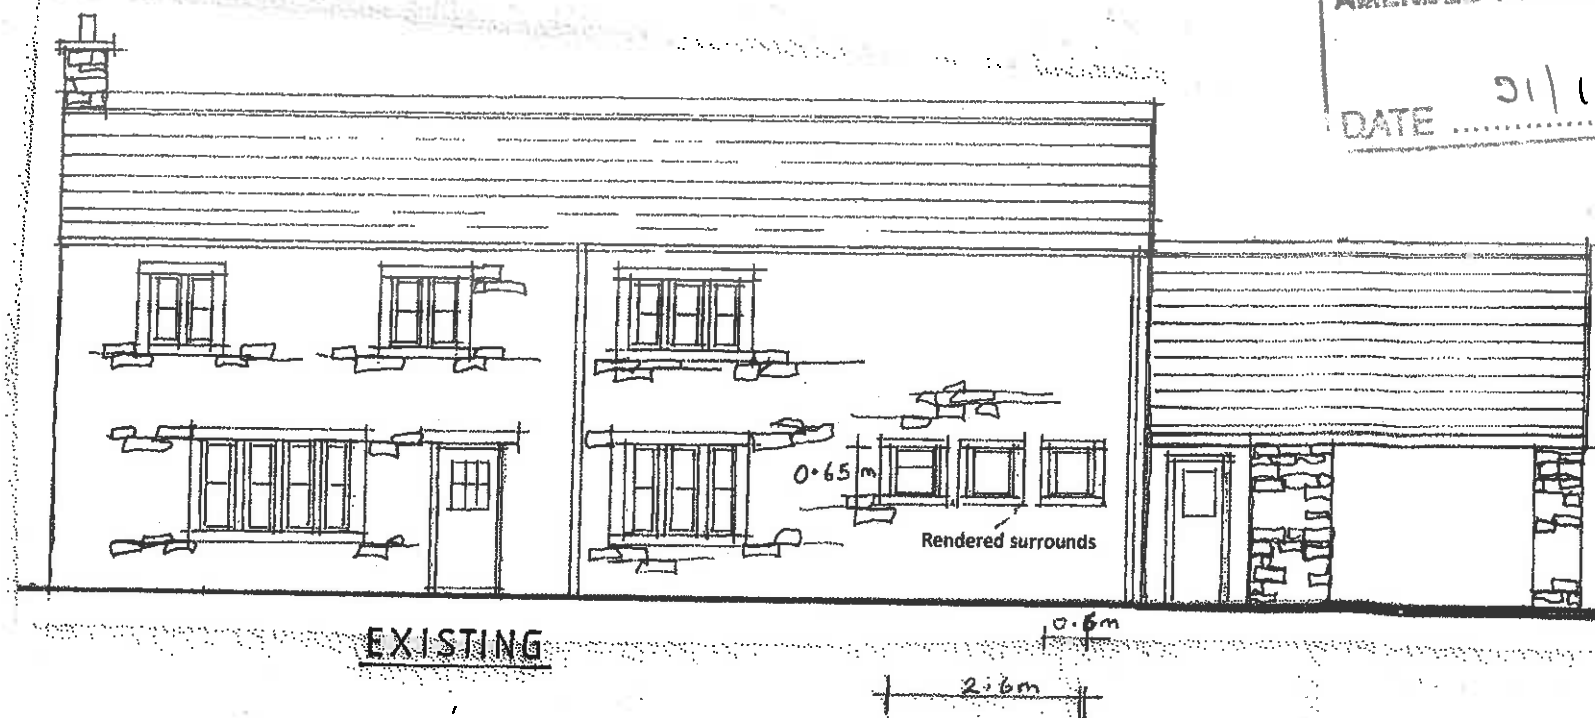

FRONT EAST ELEVATION

A - DIMS ADDED 31/1/14

Client
Mr D BOVINGTON

Job Title
**PROPOSED WINDOW
ALTERATION AT
WILKINSONS FARM
READ**

Drawing Title
**EXISTING AND PROPOSED
EAST FRONT ELEVATION**

Scale **1:100** Date **JAN 14** Drawn **LKR**

spa

SUNDERLAND PEACOCK
SUNDERLAND PEACOCK & ASSOCIATES LTD
HAZELWOOD, CHILCO ROAD, CUTHBERT
LANCASHIRE, BB7 2AD
T 01204 323778 F 01204 427922
E info@sunderlandpeacock.com
www.sunderlandpeacock.com

4371 - 1-1a