


Drawn by: GRWRES	Date: 29/12/13	Scale: 1:100	© A3
Status	Preliminary	Planning	Tender
Date:	22/01/14	Construction	As Built
Approved by:	BUN		
Revision		Date	Drawn
A - Dimensions added		31/01/14	GRWR
			Approved


AMENDED PLANS RECEIVED

DATE 31/1/14

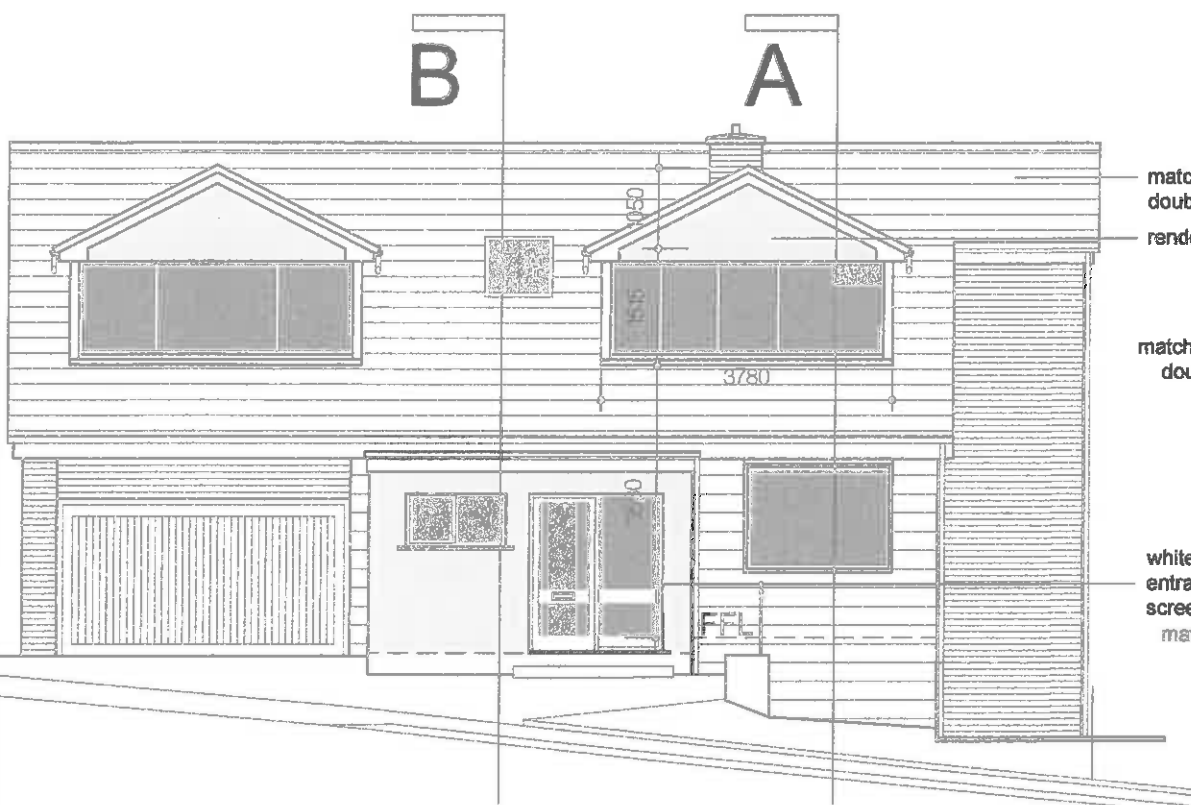


FRONT ELEVATION

matching concrete double pan tiles
rendered dormer gable
matching concrete double pan tiles
roof window
render
white framed entrance door & screen
matching facing brickplinth

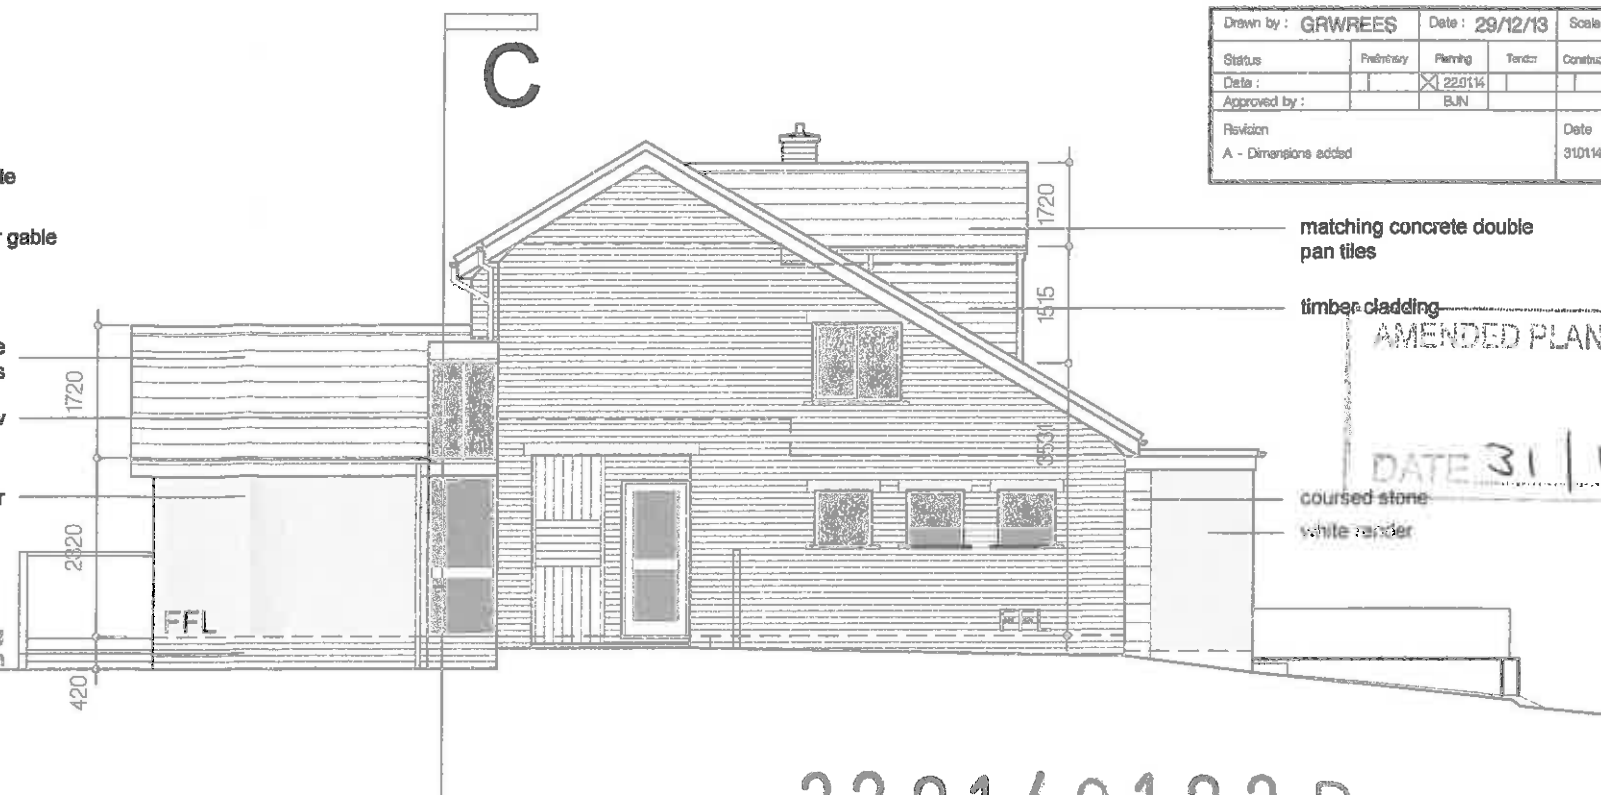


SIDE ELEVATION (East)

320140123 P

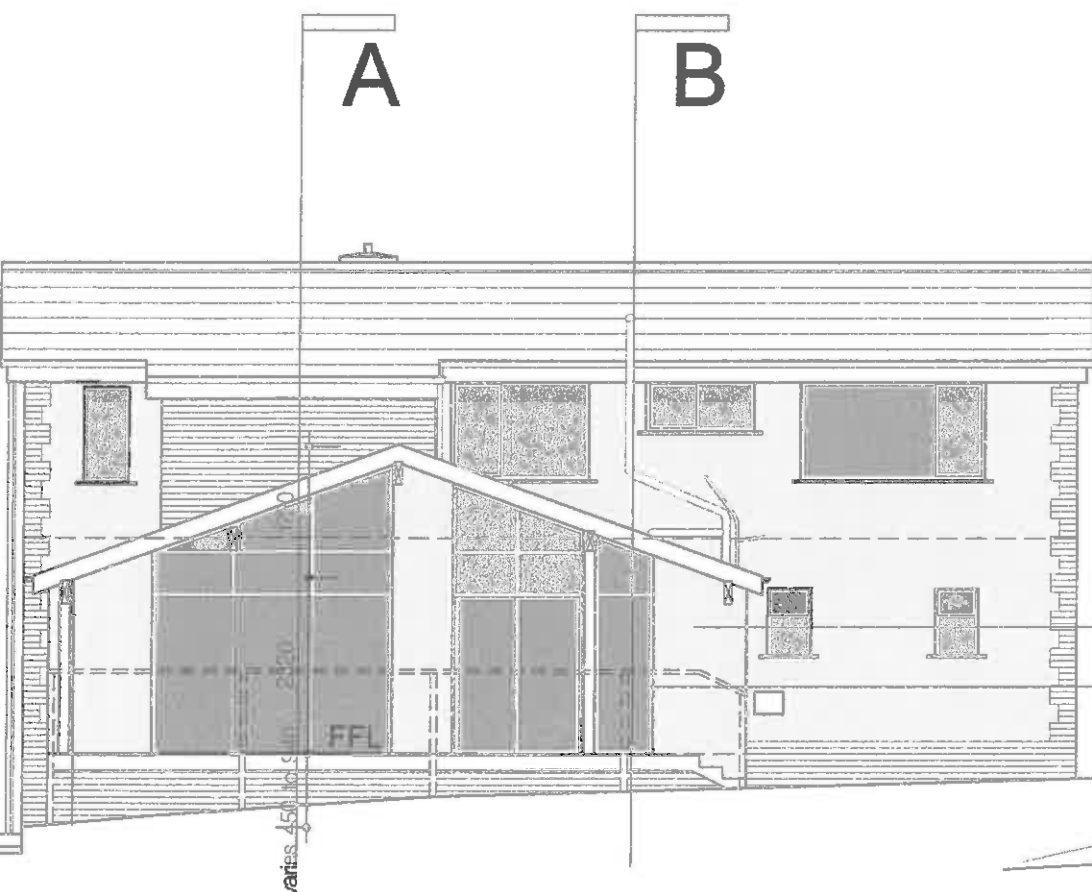

REAR ELEVATION

matching double roll pan tiles
timber cladding
rendered walls above dpc
uPVC framed windows & sliding doors

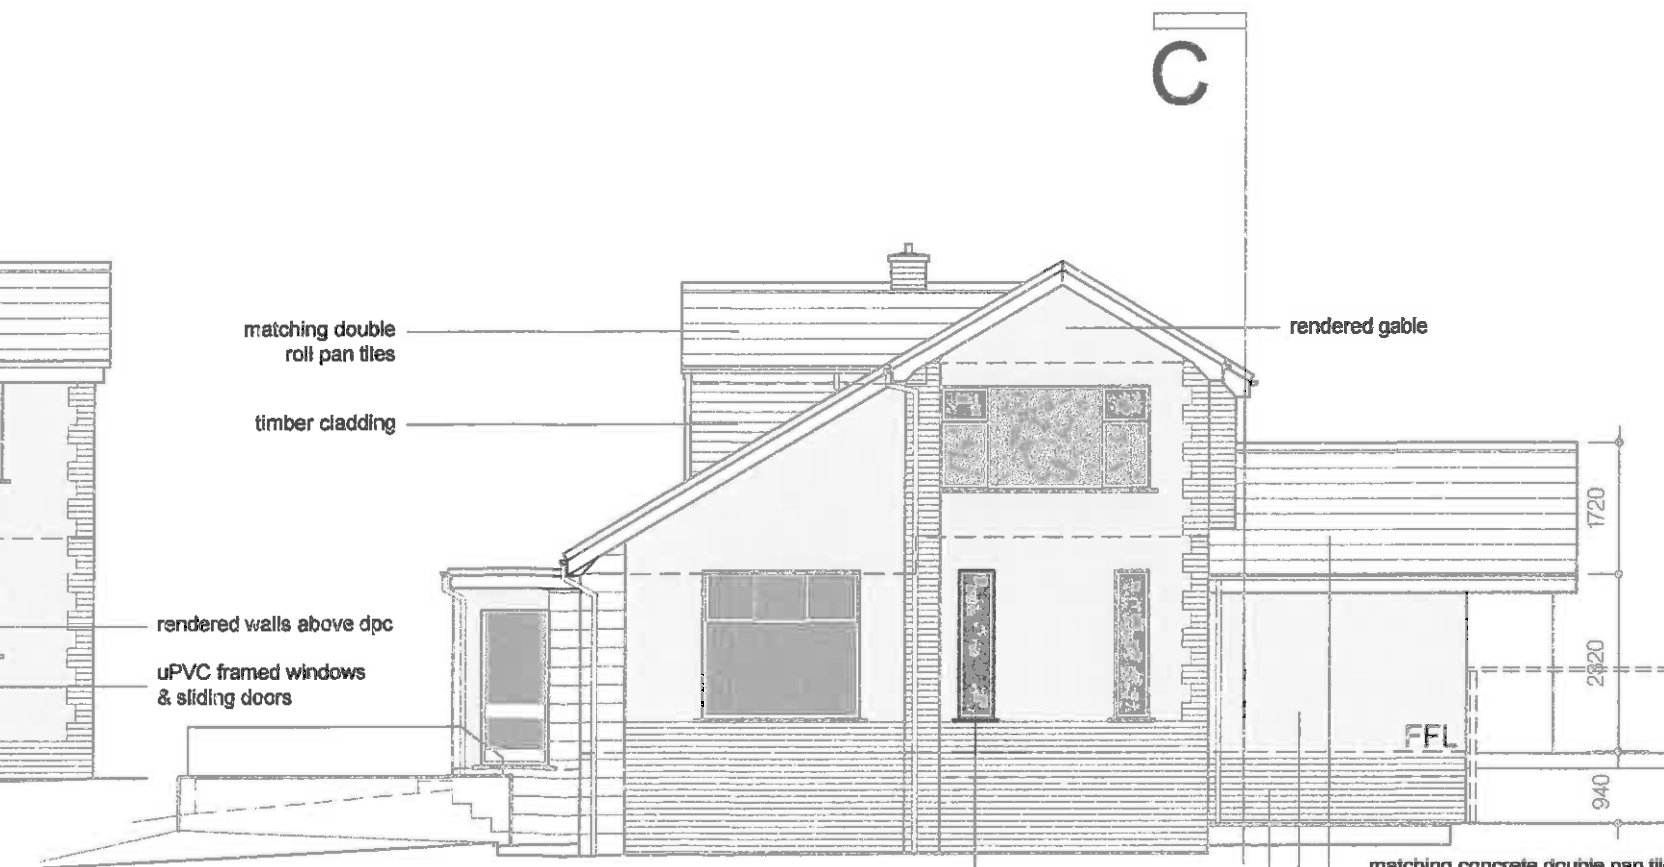

SIDE ELEVATION (West)

uPVC double glazed windows

rendered gable

matching concrete double pan tiles
rendered walls above dpc
matching brick plinth

Project title
HOUSE EXTENSION for
BARRY & FRANCES NUTTER

Drawing Title
PROPOSED:
ELEVATIONS

Scale 1:100 Date 29/12/13
Drawn by GRWR Checked by GR

10 LOUIS WILLIAM STREET
GUIDE
BLACKBURN
BB1 2NH
TEL 01254 54512
Mobile 07954 528271
E-mail glyn.blackburn@talktalk.net

ARCHITECTURE
PLANNING
PROJECT MANAGEMENT

Drawing no. 03/BJN/PL/05 Revision A