



320140123 P

Drawn by: GRWREES	Date: 29/12/13	Scale: 1:100	© A3
Status:	Preliminary	Planning	Tender
Date:		22/01/14	
Approved by:		BJN	
Revision		Date	Drawn
A - Dimensions added		31/01/14	GRWR
			Approved

AMENDED PLANS RECEIVED
DATE 31/1/14

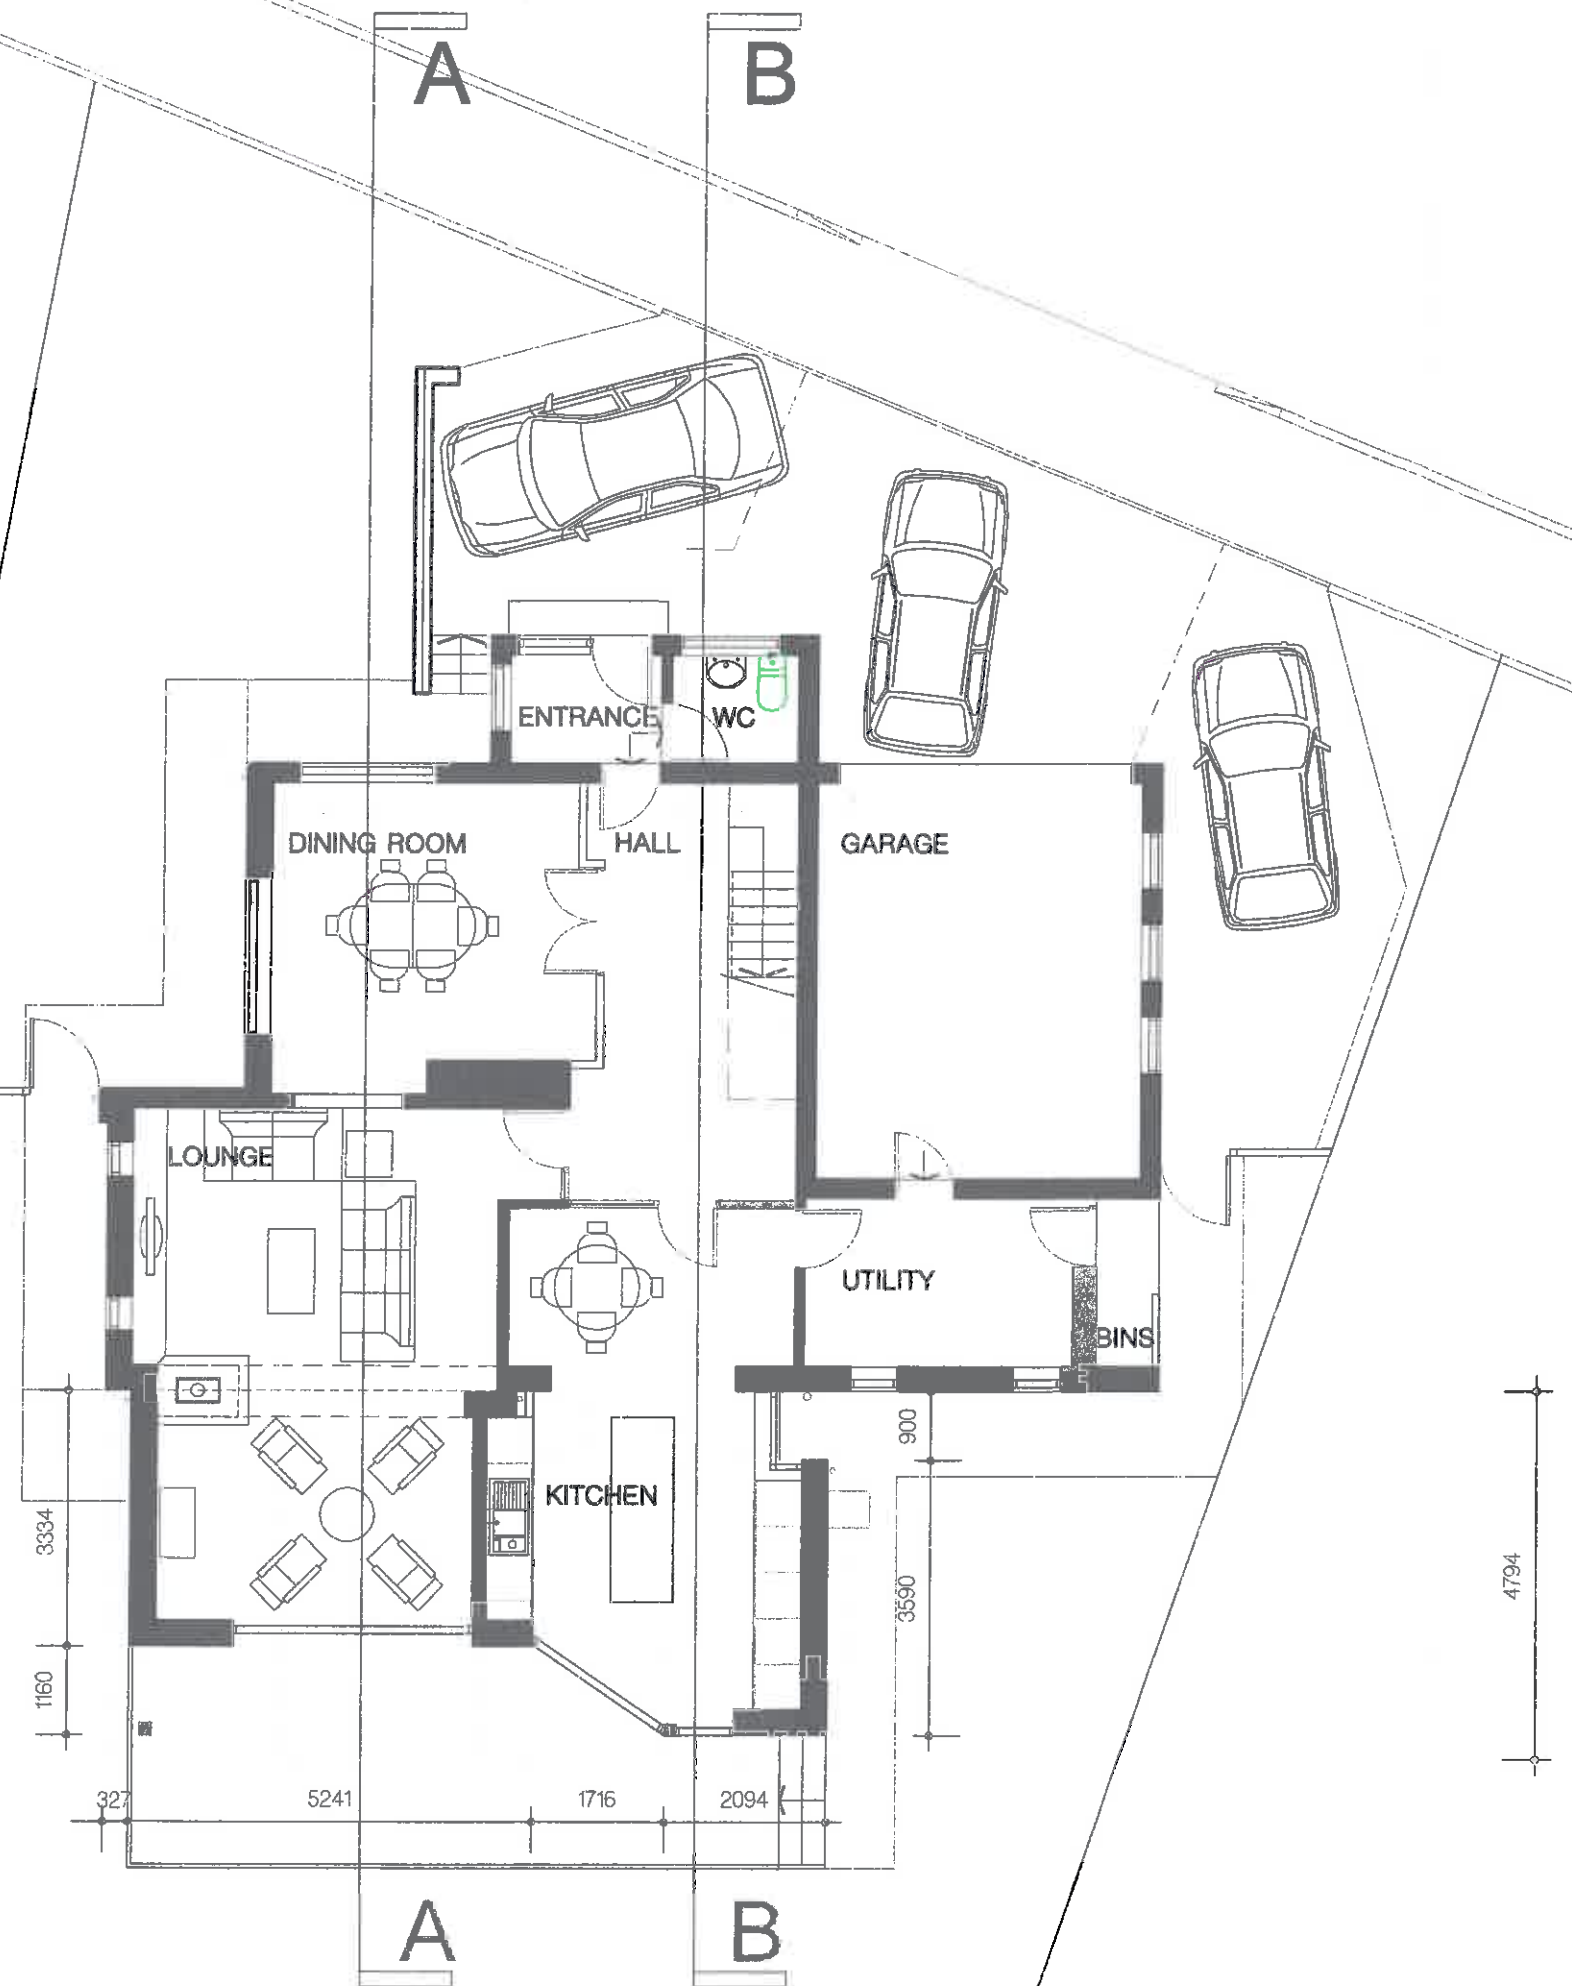

GROUND FLOOR PLAN

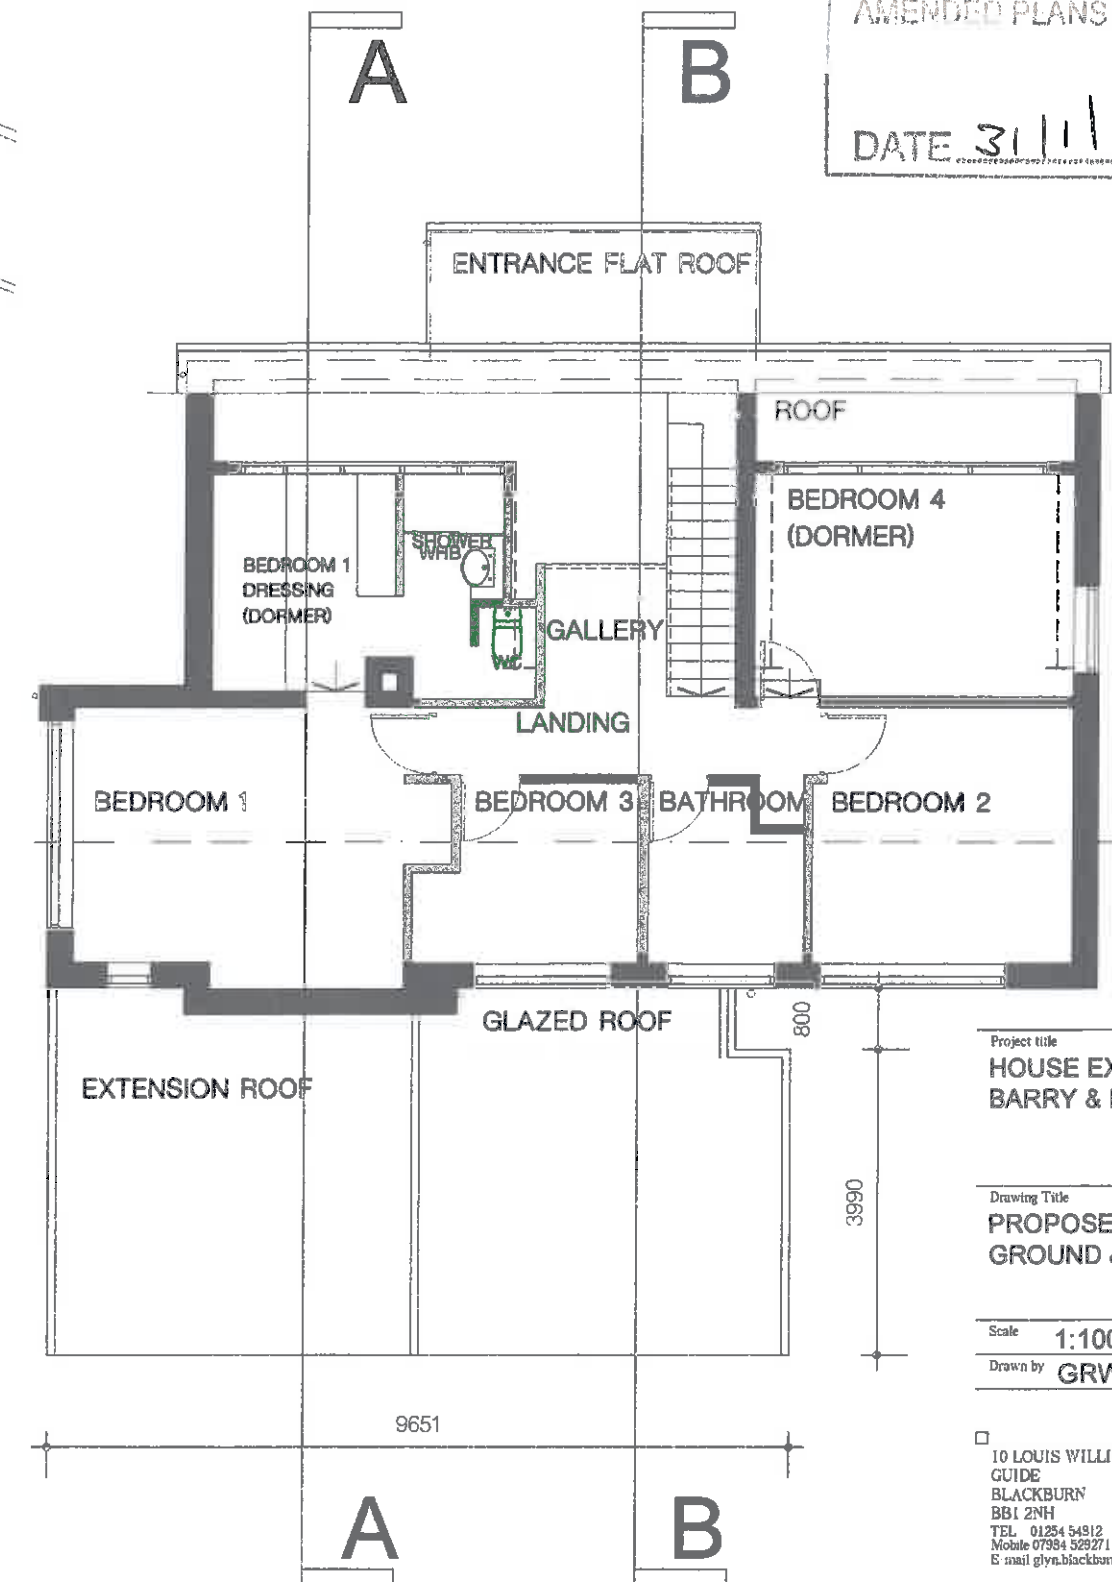

FIRST FLOOR PLAN

Project title
HOUSE EXTENSION for
BARRY & FRANCES NUTTER

Drawing Title
PROPOSED:
GROUND & FIRST FLOOR PLANS

Scale 1:100 Date 29/12/13
Drawn by GRWR Checked by GR

10 LOUIS WILLIAM STREET
GUIDE
BLACKBURN
BB1 2NH
TEL 01254 54912
Mobile 07984 52271
E-mail glyn.blackburn@talktalk.net

ARCHITECTURE
PLANNING
PROJECT MANAGEMENT

Drawing no. 03/BJN/PL/04 Revision A