


Drawn by : GRWREES	Date : 29/12/13	Scale : 1:100	© A3
Status	Proprietary	Planning	Tender
Date :		X 22/01/14	
Approved by :		BJN	
Revision		Date	Drawn
			Approved

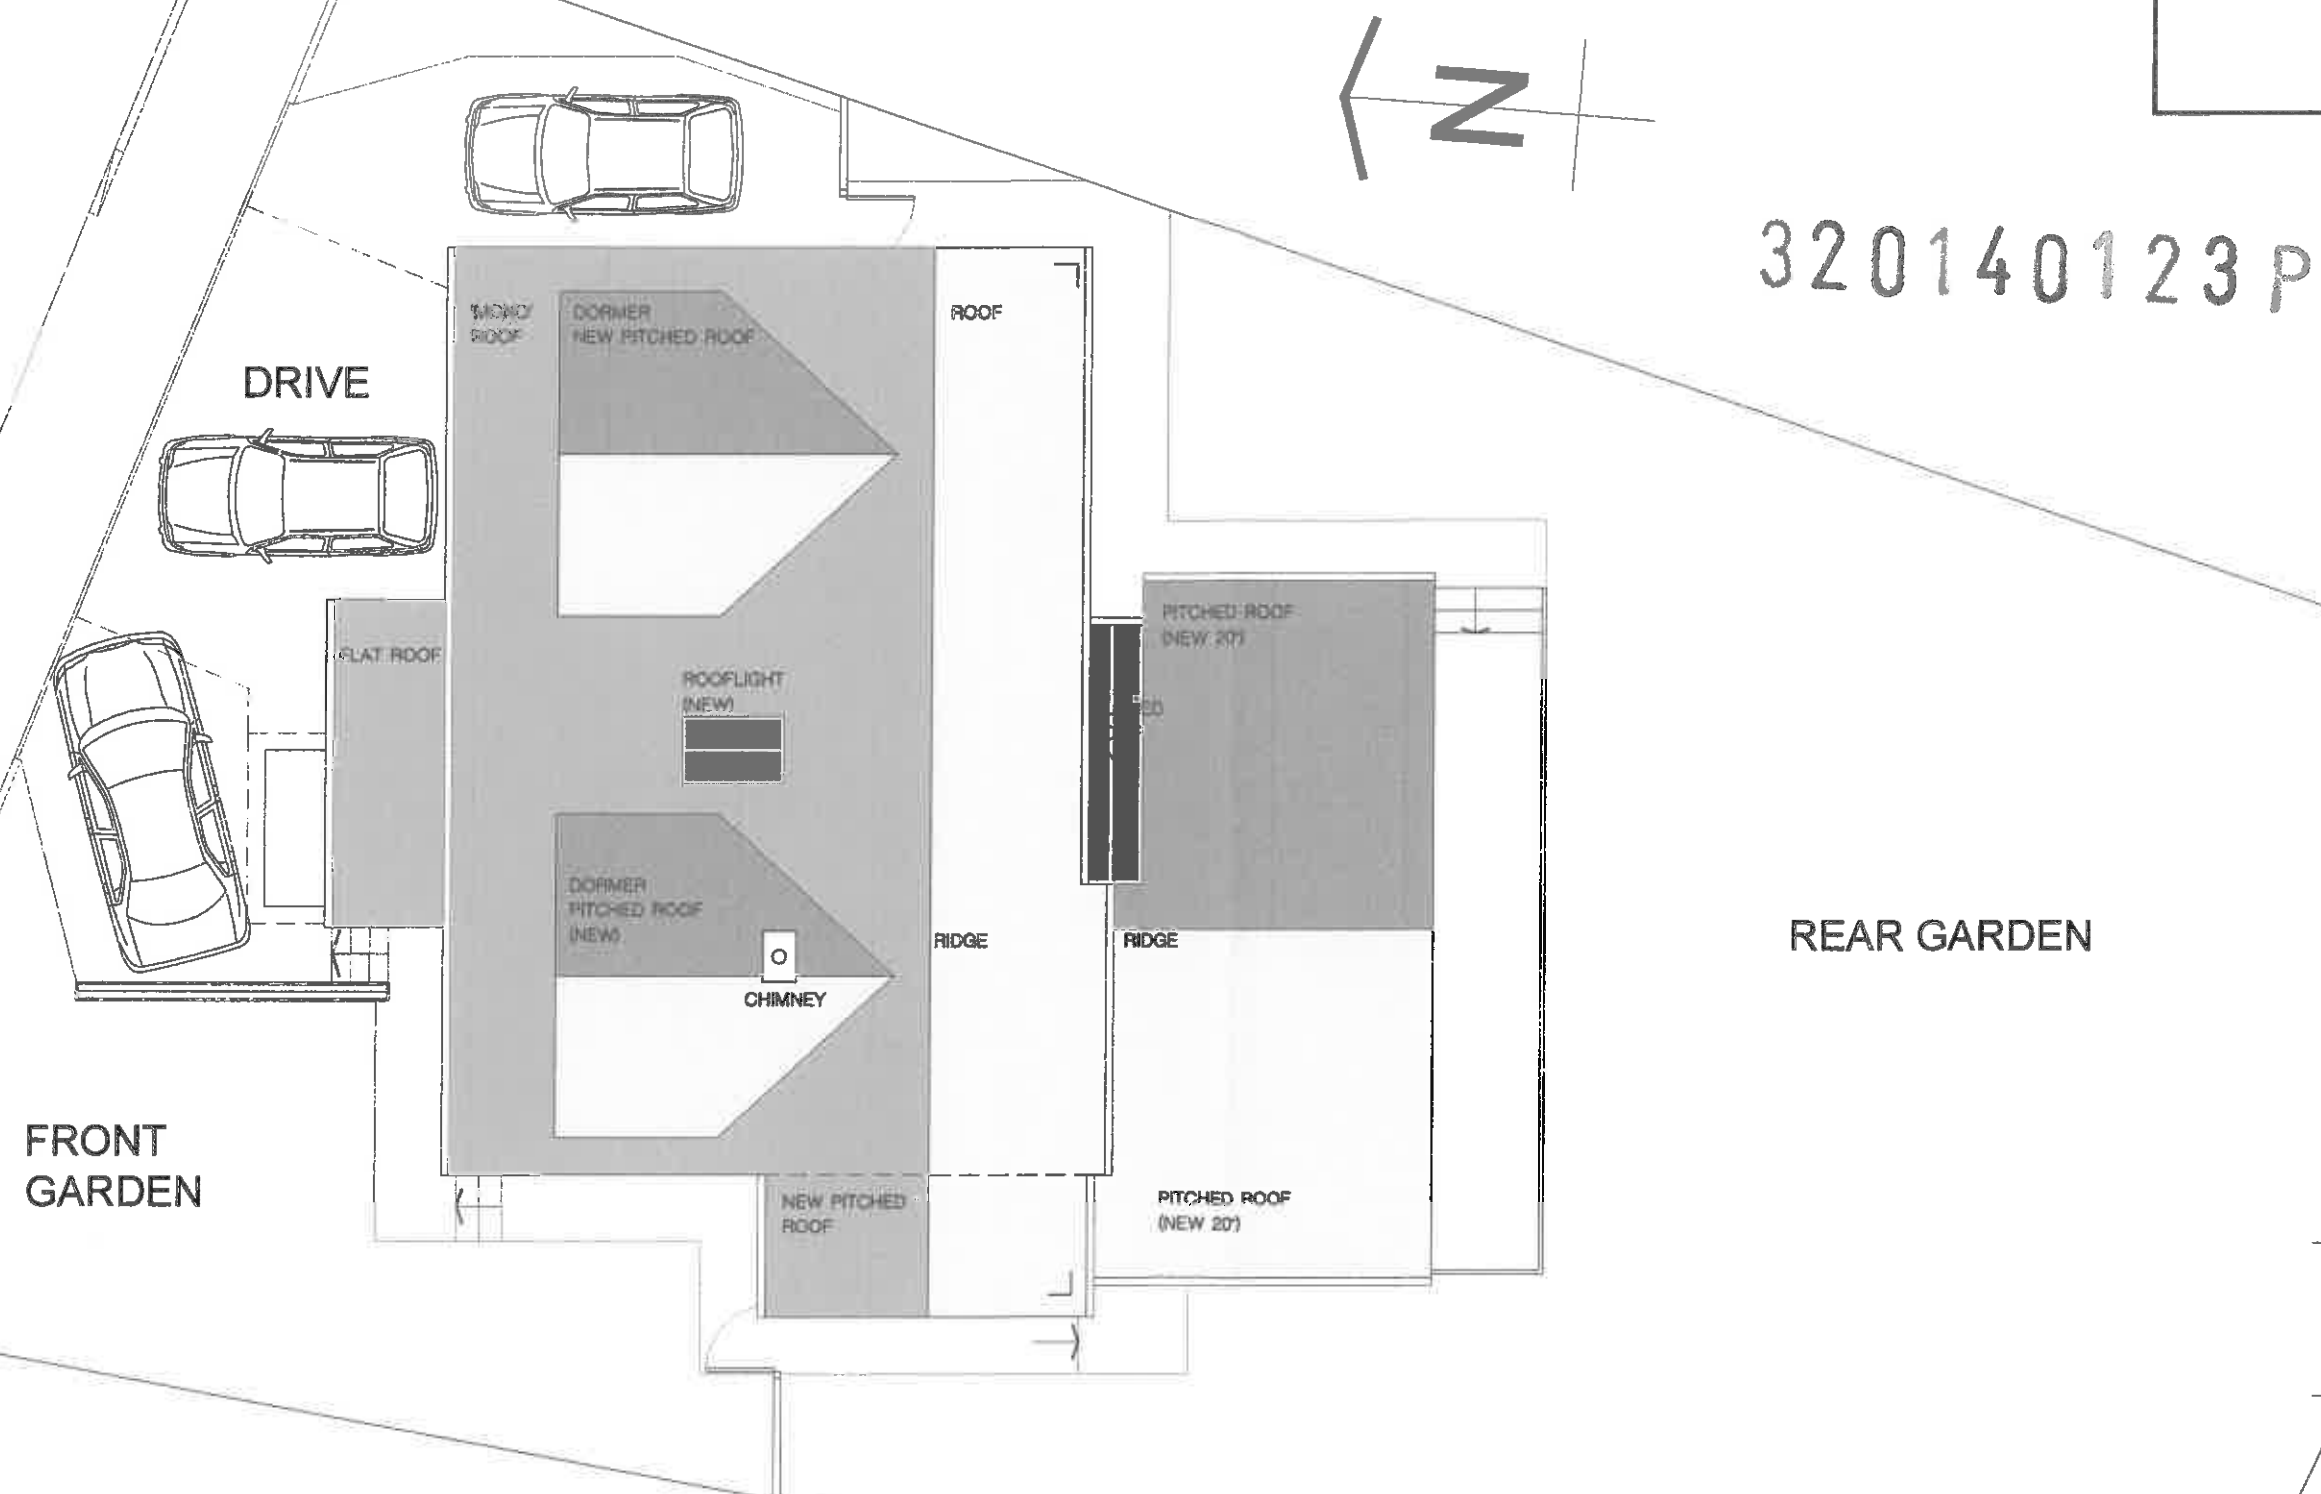

Project title
HOUSE EXTENSION for
BARRY & FRANCES NUTTER

Drawing Title
PROPOSED:
ROOF & SITE PLAN

Scale	1:100	Date	29/12/13
Drawn by	GRWR	Checked by	GR

10 LOUIS WILLIAM STREET
GUIDE
BLACKBURN
BB1 2NH
TEL 01254 54612
Mobile 07984 829271
E-mail glyn.blackburn@talktalk.net

· ARCHITECTURE
· PLANNING
· PROJECT MANAGEMENT

Drawing no.	03/BJN/PL/07	Revision	-
-------------	--------------	----------	---