



GROUND FLOOR PLAN



FRONT ELEVATION

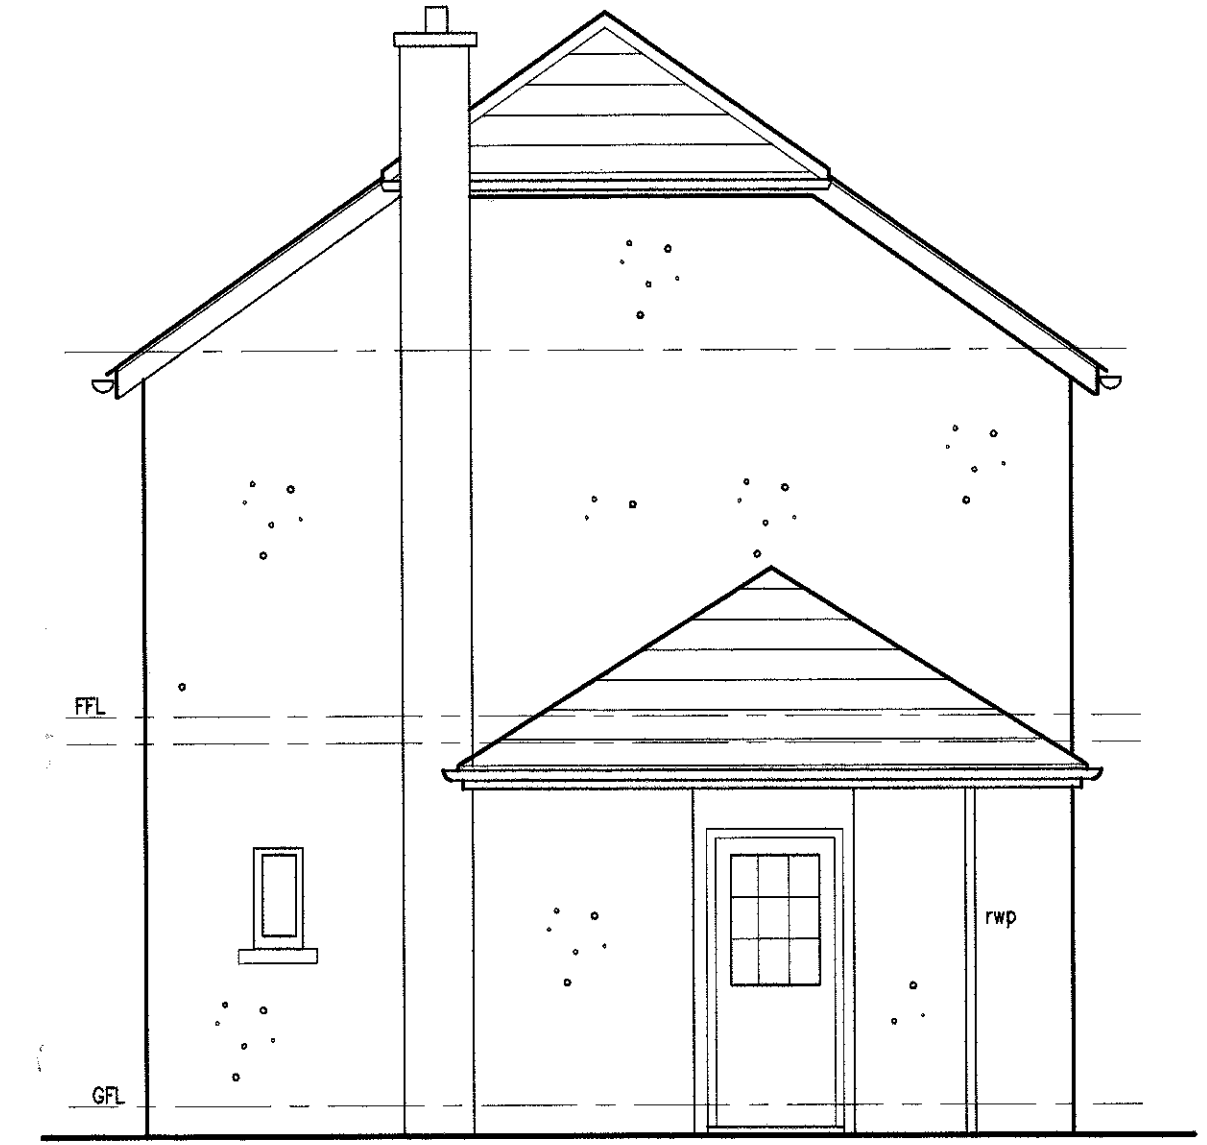

SIDE ELEVATION

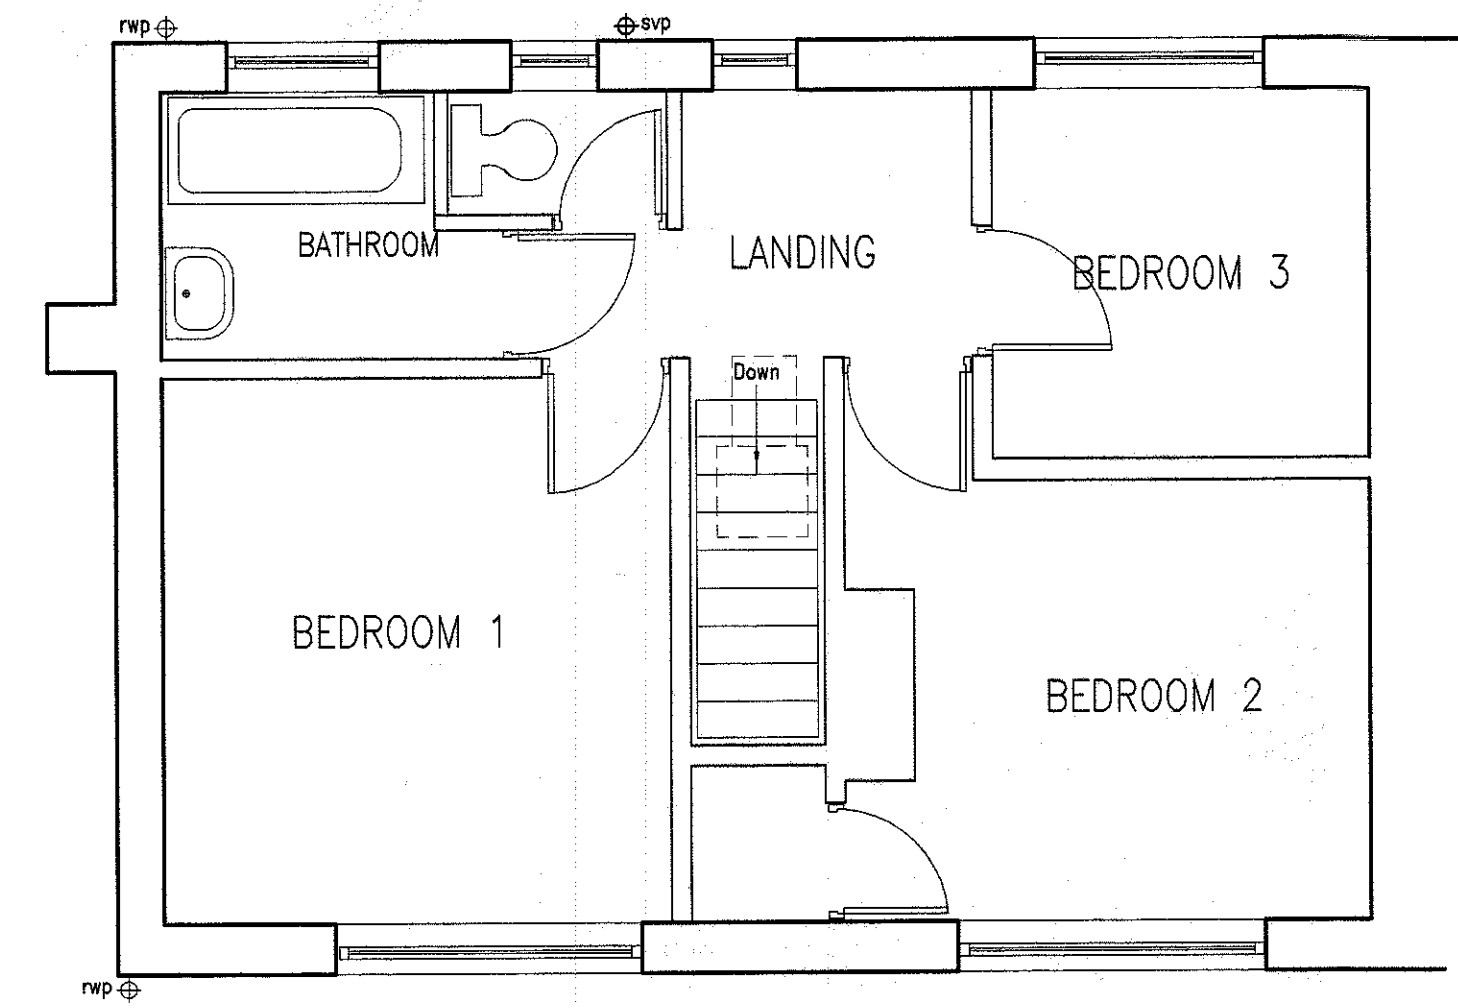

FIRST FLOOR PLAN



REAR ELEVATION

320140124P

Project: Proposed Extension at 5 The Crescent, Dunsoop Bridge. For Mr. and Mrs. Hughes.		Ron Valovin, Architectural Services, 9 Green Drive, Clitheroe, Lancs. BB7 2BB. Tel. 01200427167.	
Title: EXISTING PLANS		File Name: 390-1	
Scale: 1 to 50	Date: 4/12/13	Drawn: RLV	