


FIRST FLOOR PLAN




GROUND FLOOR PLAN

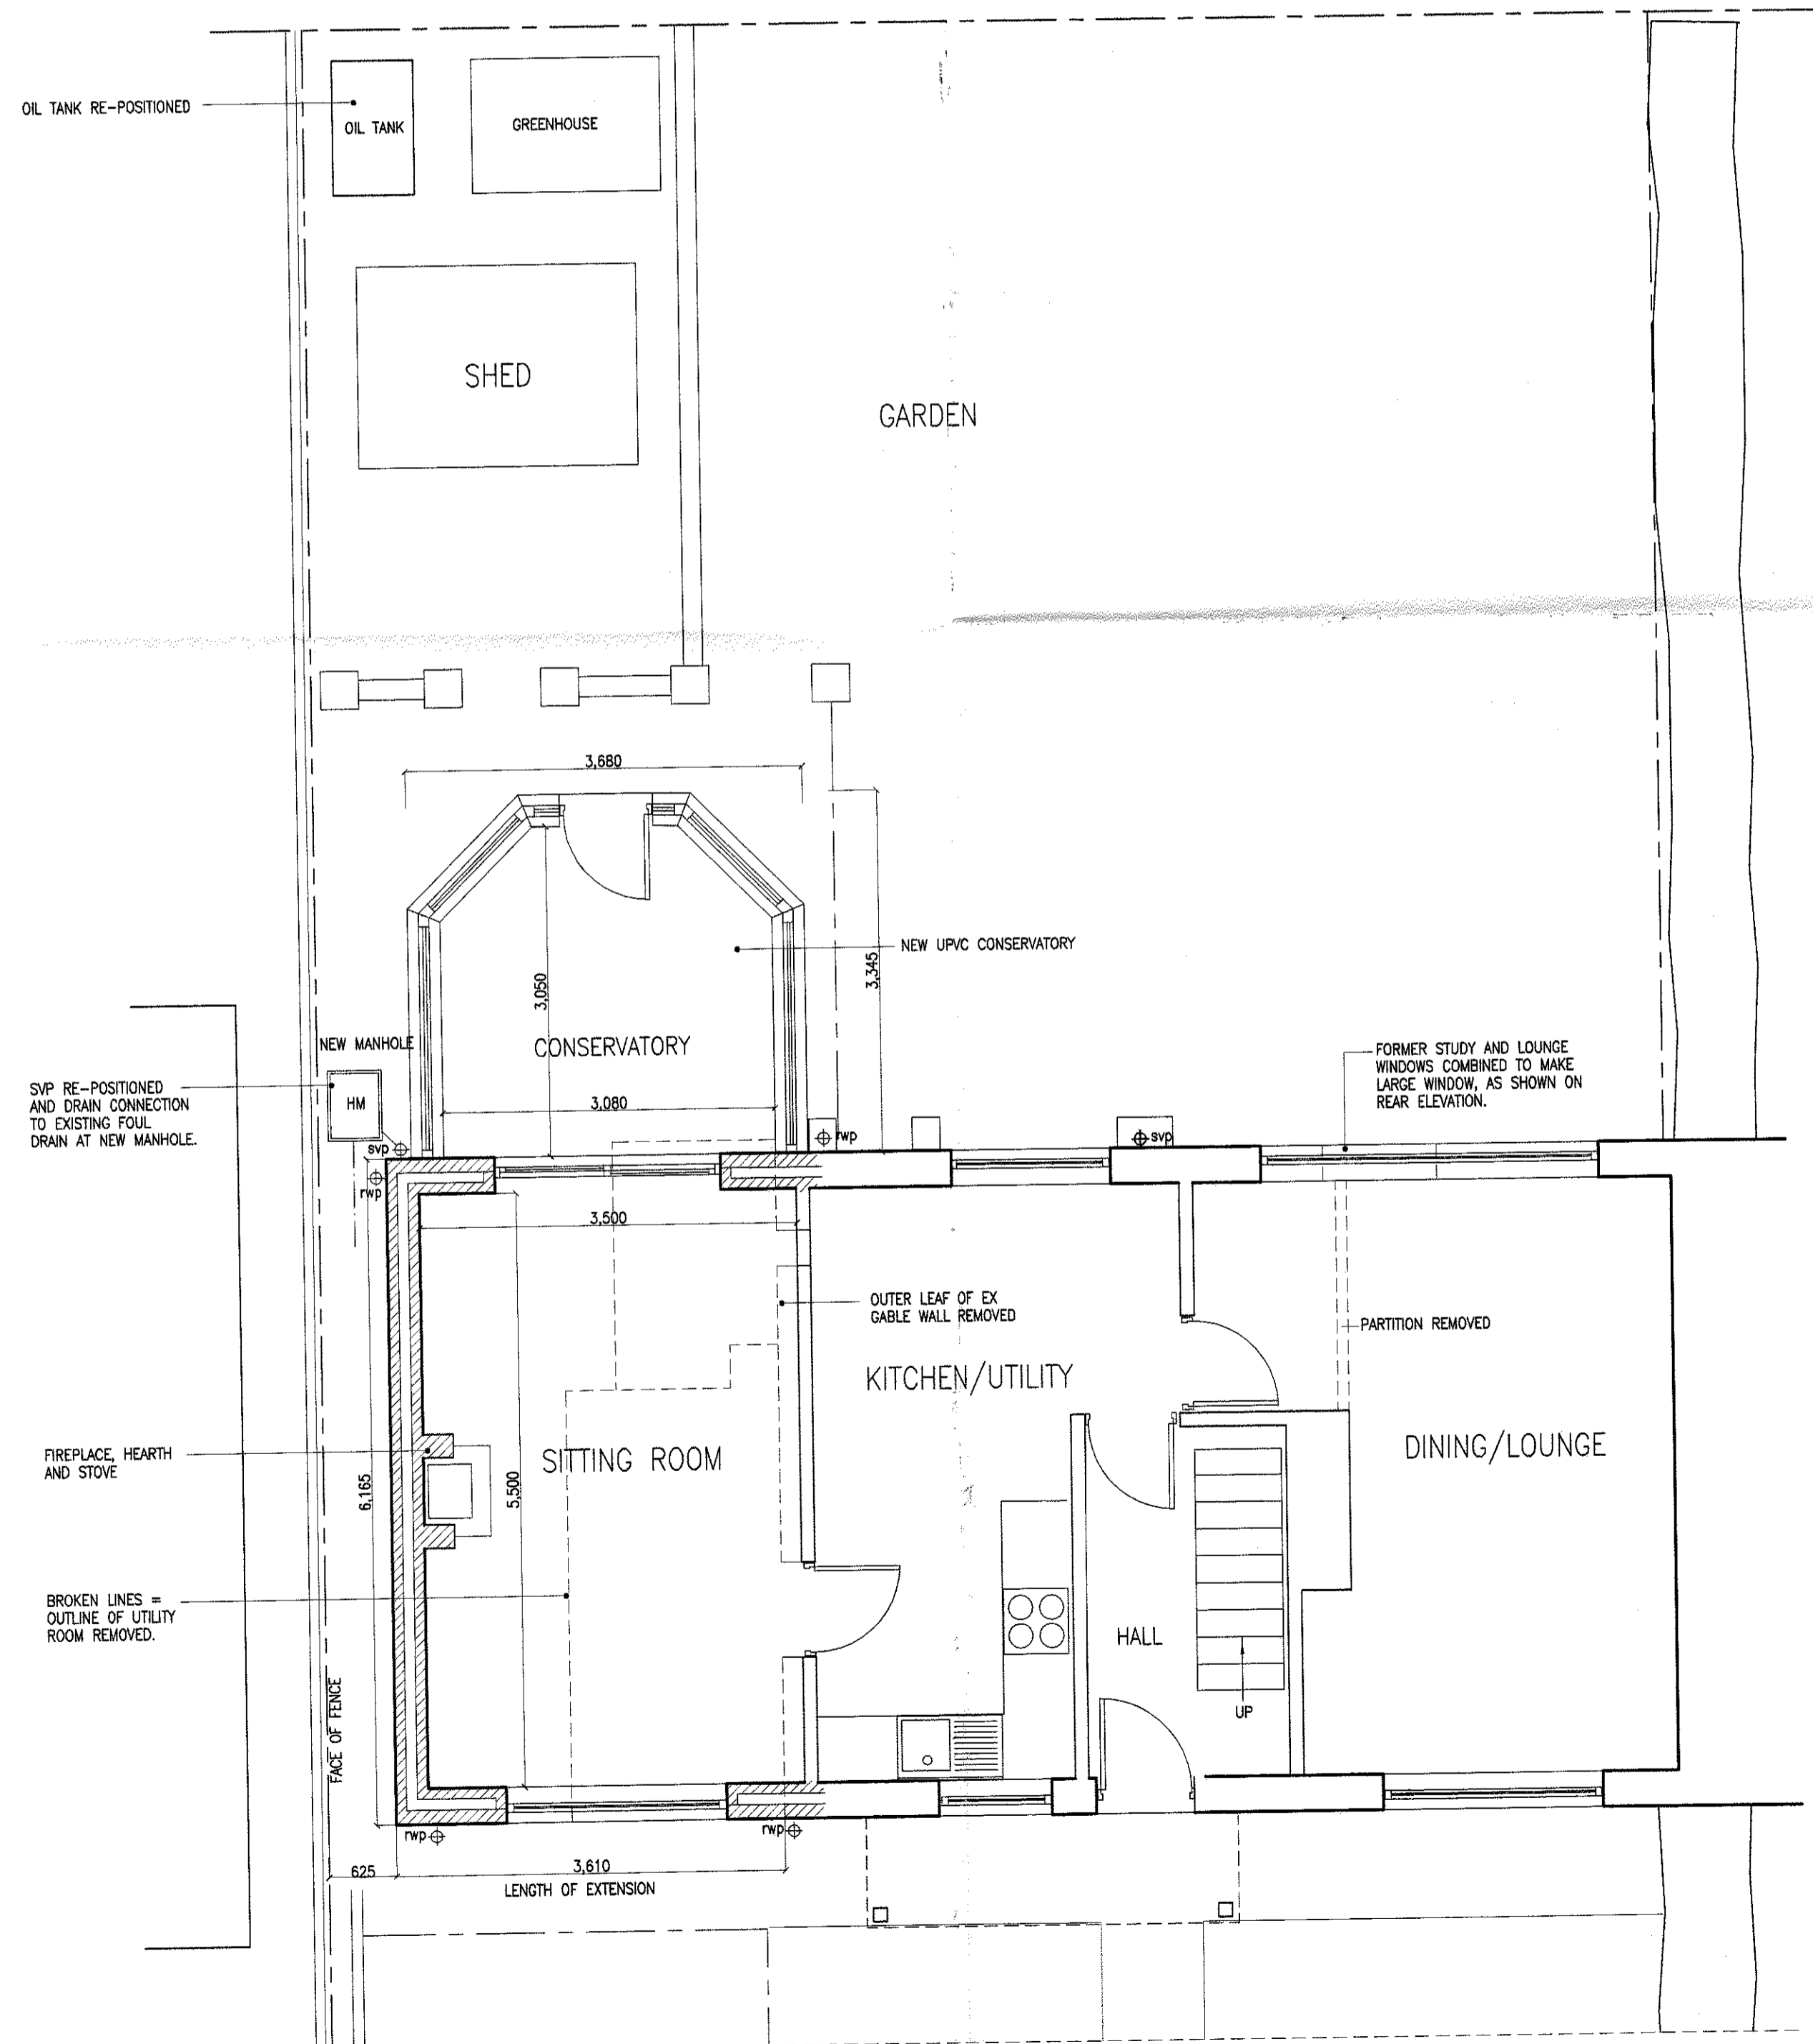

FRONT ELEVATION



REAR ELEVATION

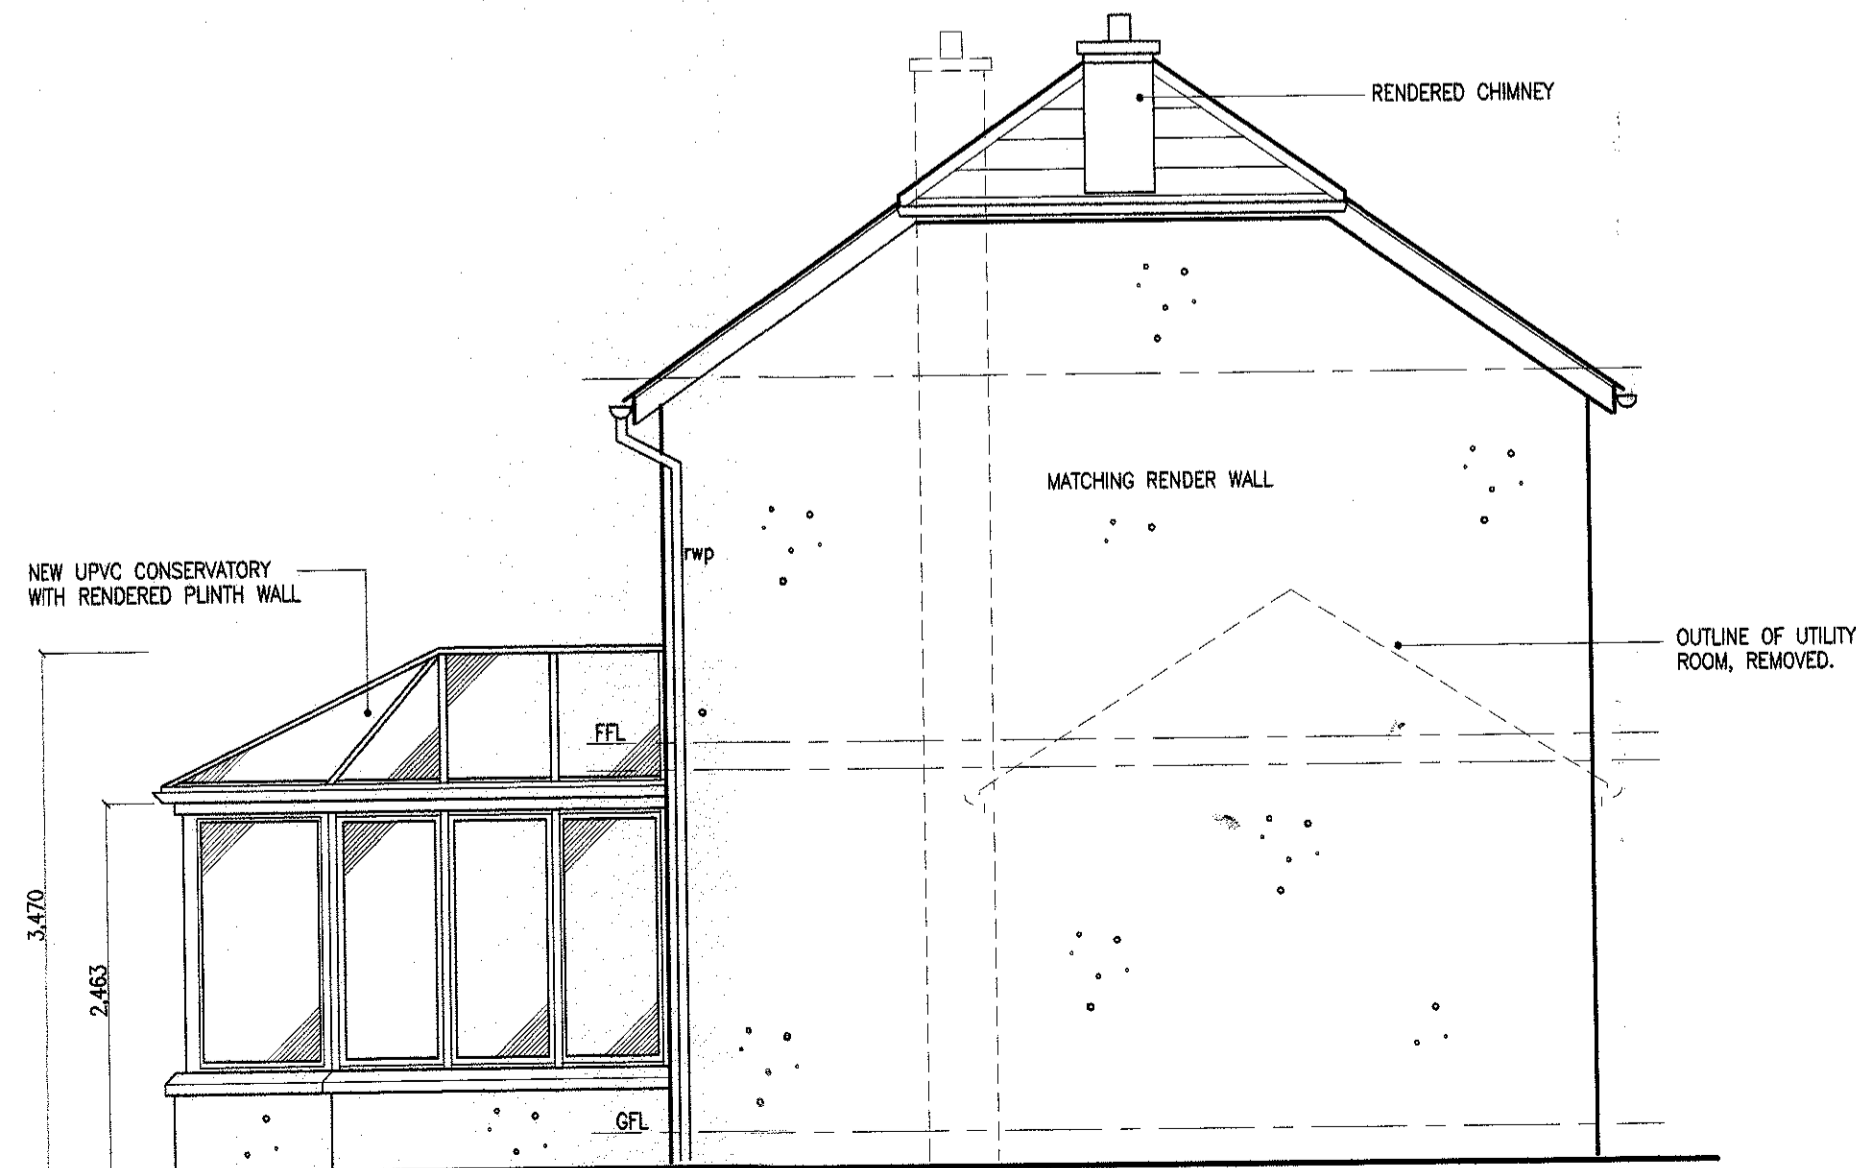

SIDE ELEVATION

320140124 P

Project: Proposed Extension at 5 The Crescent, Dunsop Bridge. For Mr and Mrs Hughes.		Ron Valovin, Architectural Services, 9 Green Drive, Clitheroe, Lancs. BB7 2BB. Tel. 01200 427167.	
Title: PROPOSED PLANS AND ELEVATIONS.			
Scale: 1 to 50	Date: 10/12/13	Drawn: JAV	File Name: 390-2