



NOTES: 1. Do not scale this drawing, use figured dimensions only 2. The Contractor, Sub Contractor or specialist supplier are responsible for confirming site dimensions prior to fabrication 3. Any dimensional discrepancies are to be reported to the Architect immediately


320140131P

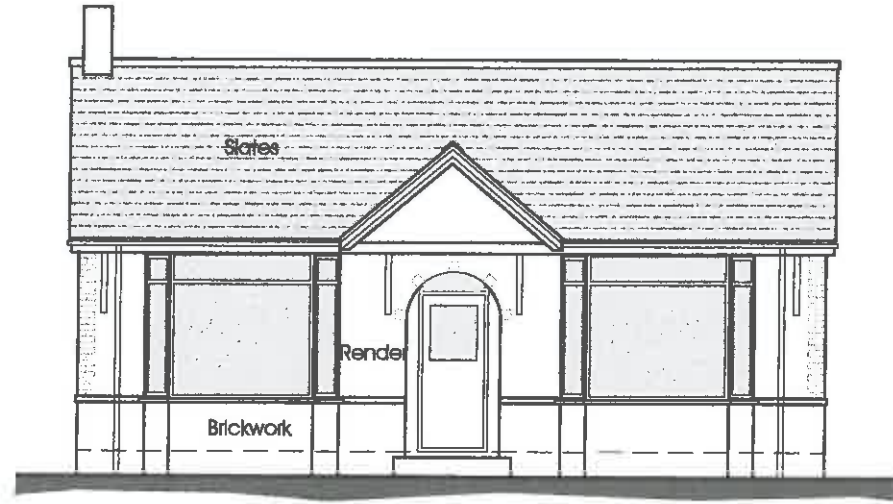

Existing Front Elevation

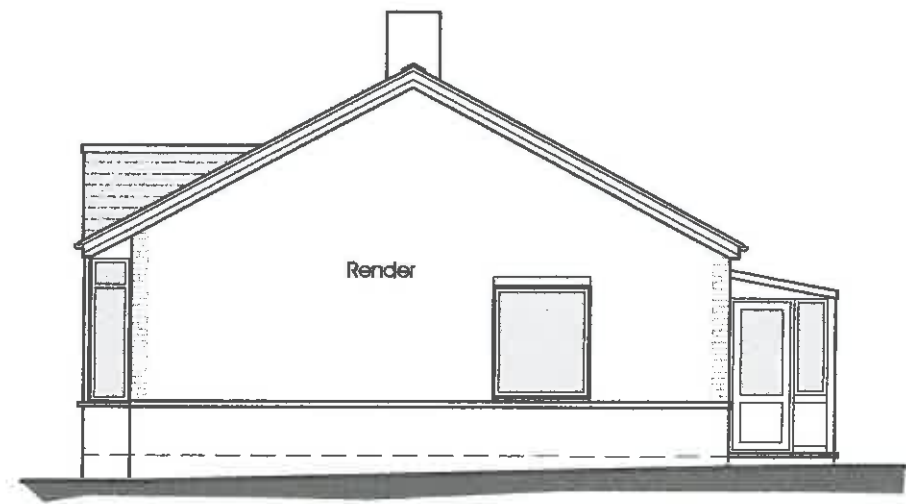

Existing Side Elevation

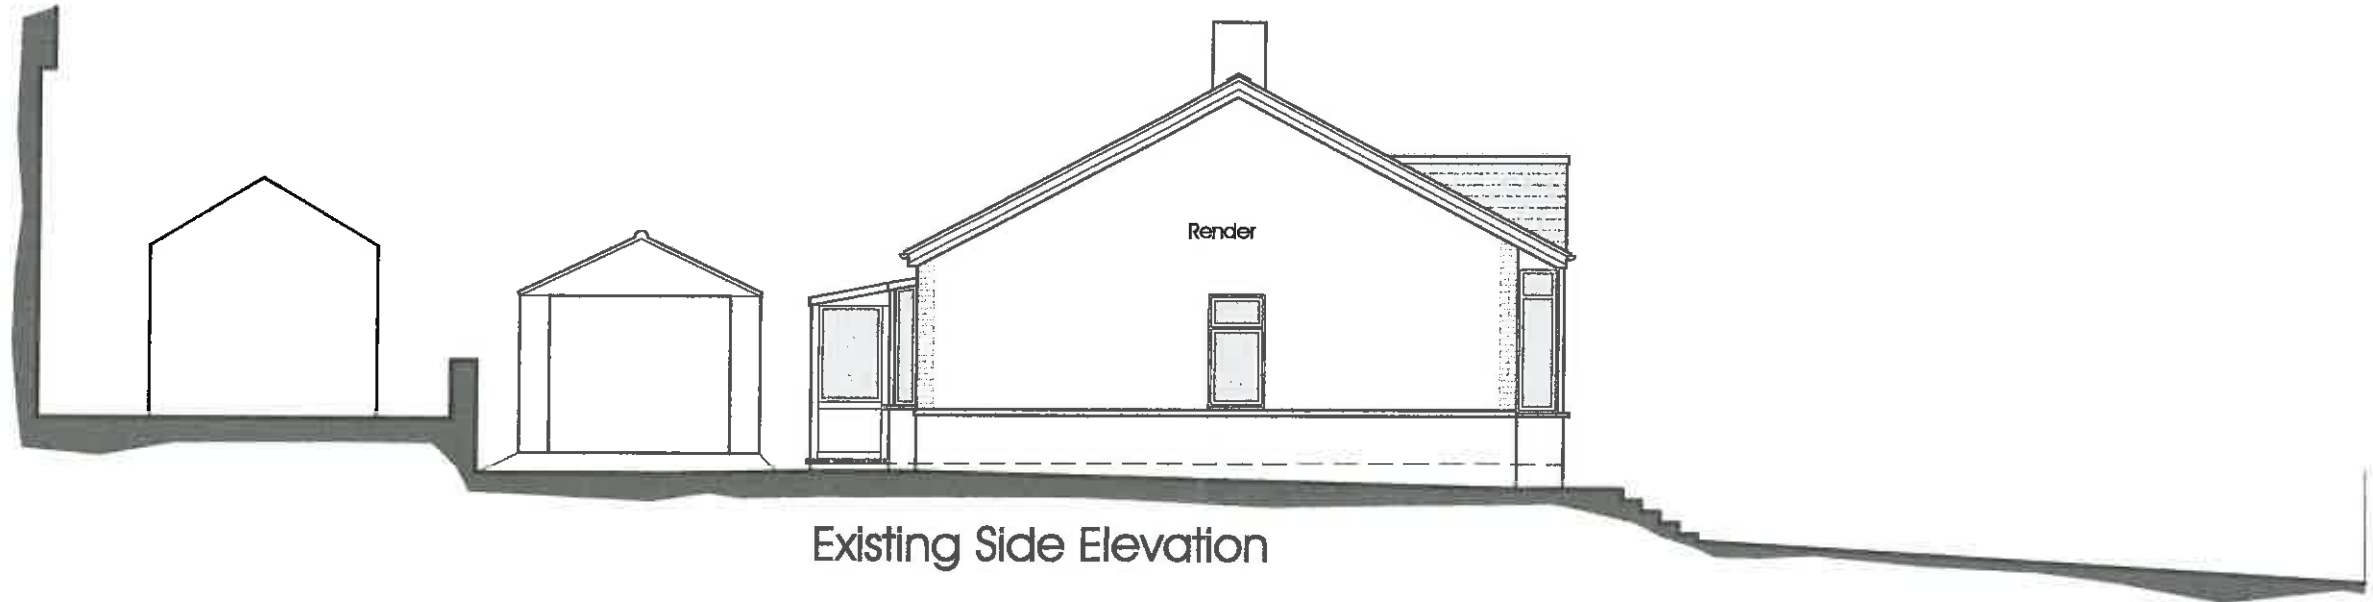

Existing Side Elevation



Existing Rear Elevation

PGB Architectural Solutions LTD

Uly Cottage
12 Glen Avenue
Knowle Green
Preston
PR8 2ZG



m. 07866 366565 t. 01254 820092 e. info@pgb-arch.com

CLIENT
Mr. S. & Mrs. B. Andrews
Brookfield
Stonygate Lane
Rilchester

PAPER SIZE A3
DATE August 2013

PROJECT
Replacement dwelling
Brookfield
Stonygate Lane
Rilchester

JOB NO. 2667
SCALE 1:100

DRAWING TITLE
Existing elevations

DRAWING NO. 02
REVISION