




NOTES: Do not scale this drawing. Use figured dimensions only. 2: The Contractor, Sub Contractor or specialist supplier are responsible for confirming site dimensions prior to fabrication. 3: Any dimensional discrepancies are to be reported to the Architect immediately.

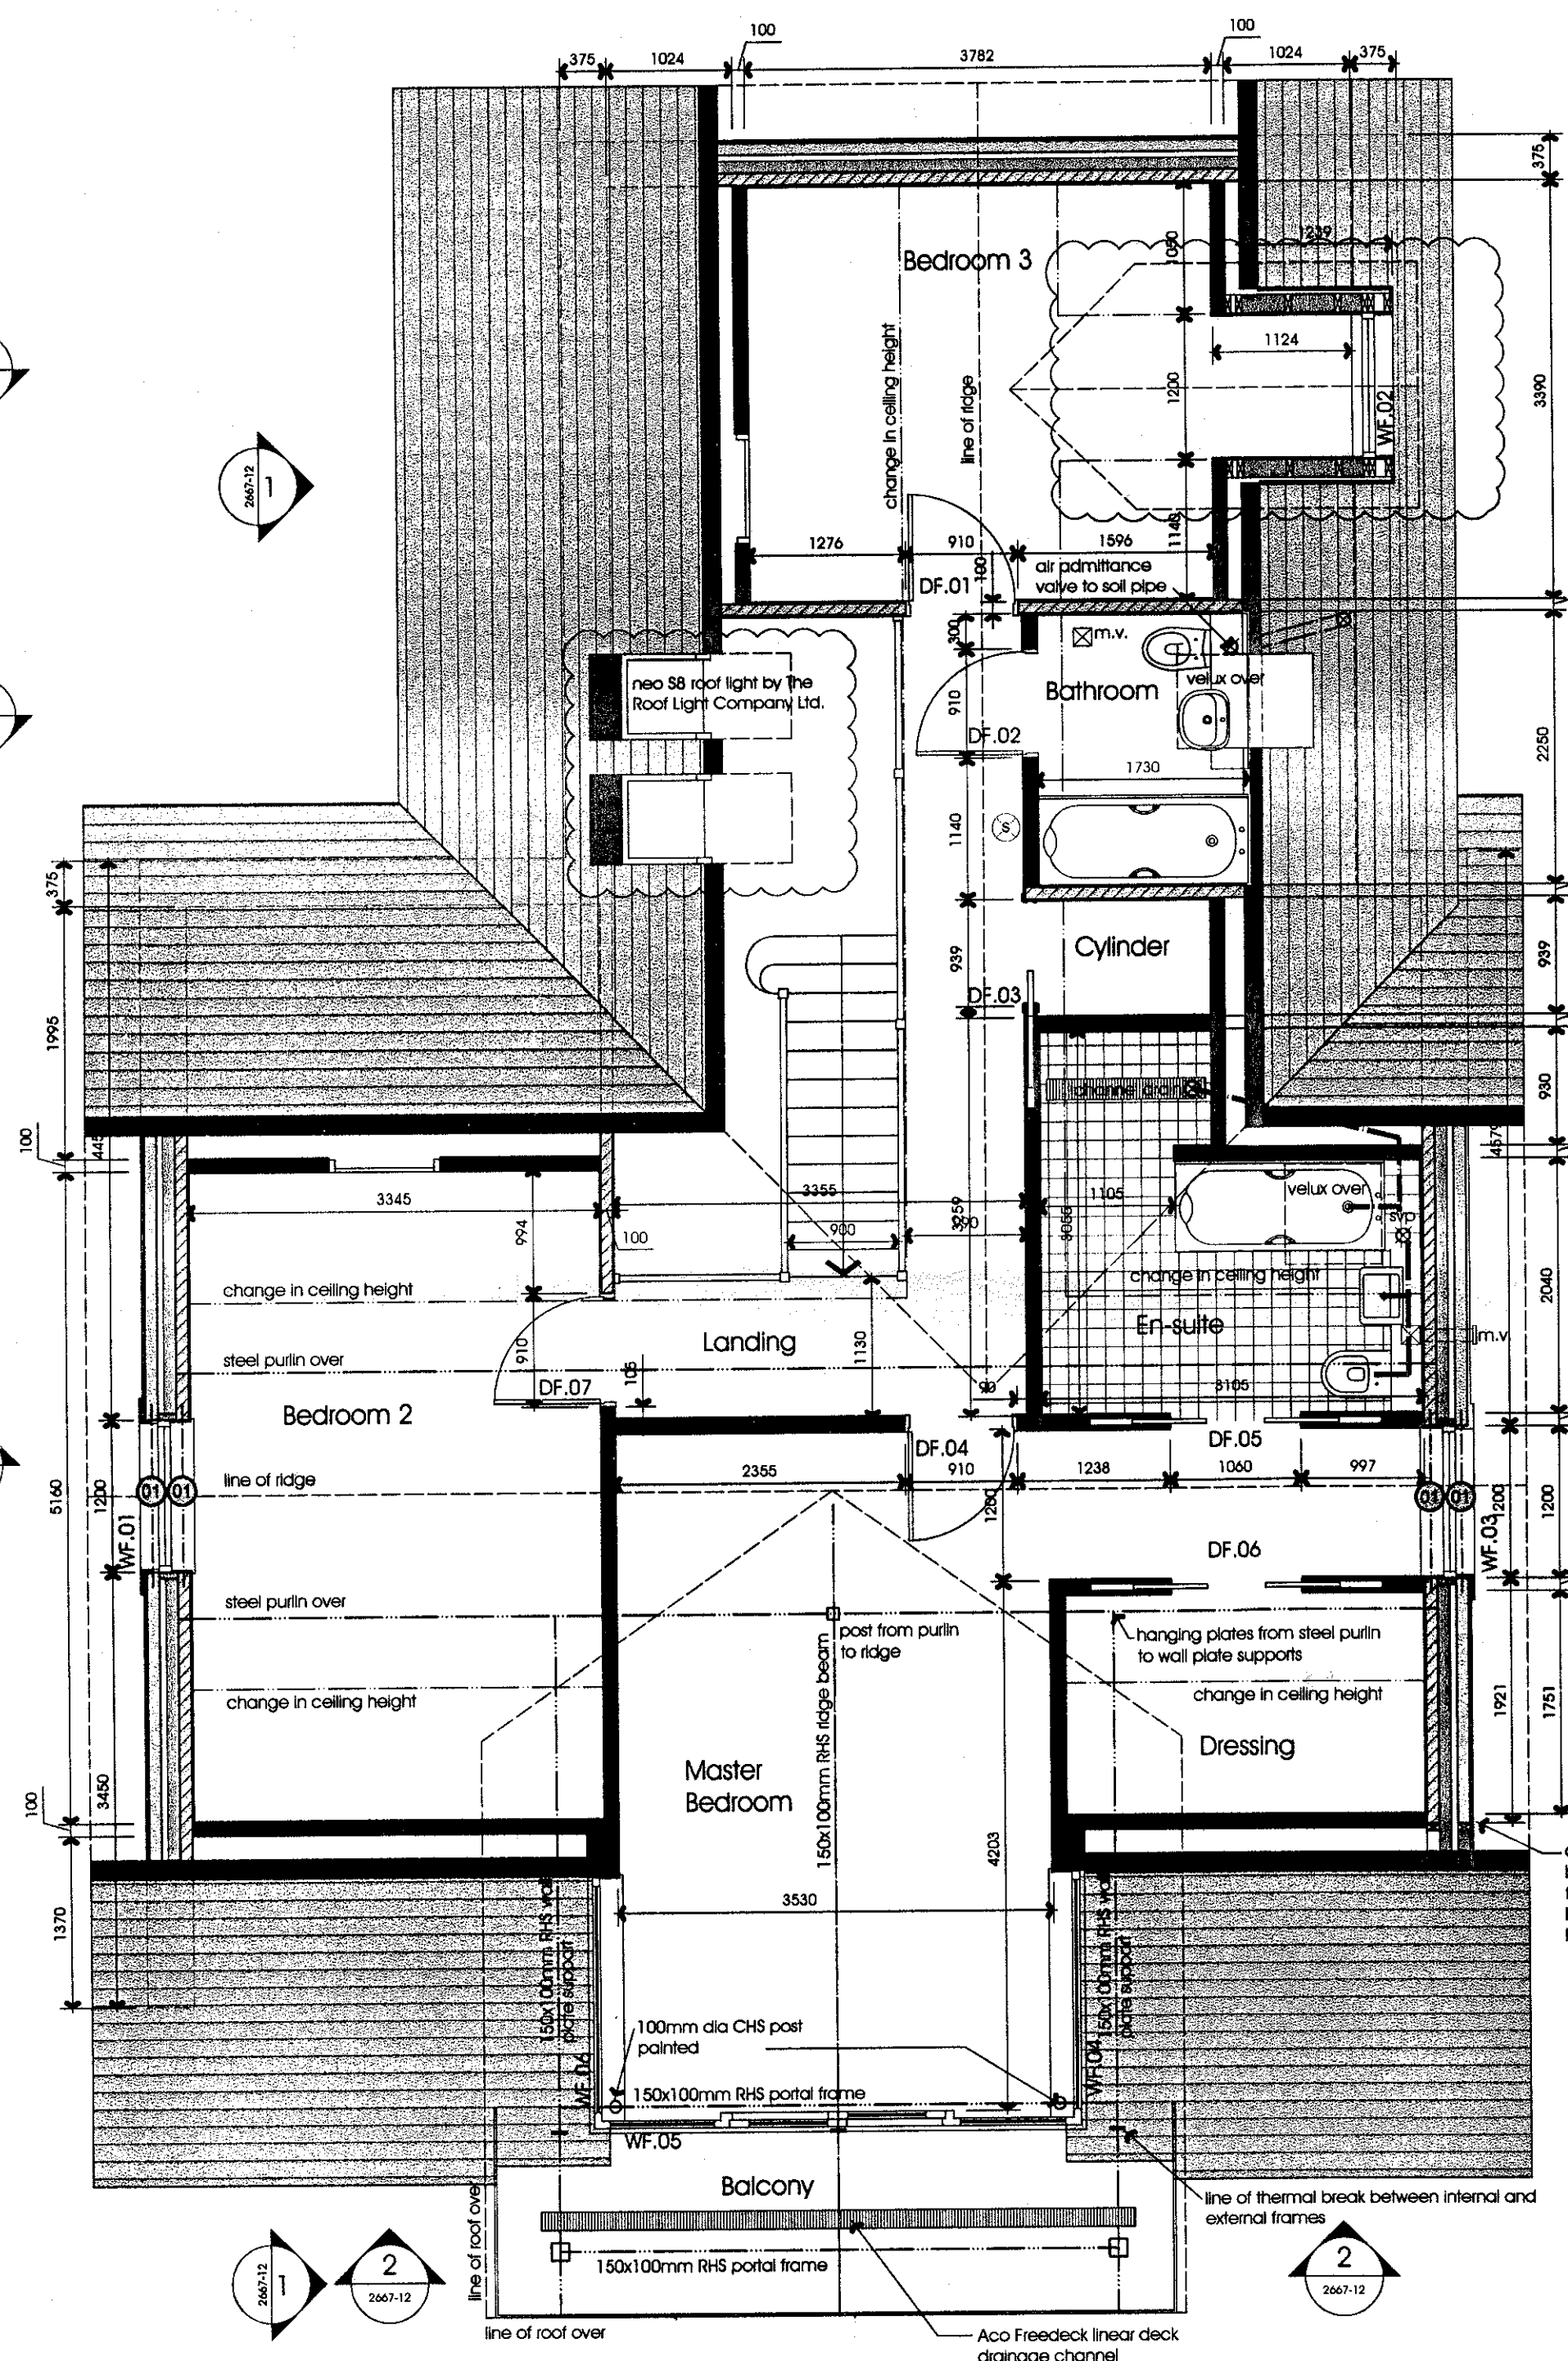


First Floor General Arrangement
scale 1:50
0 1m 2 3

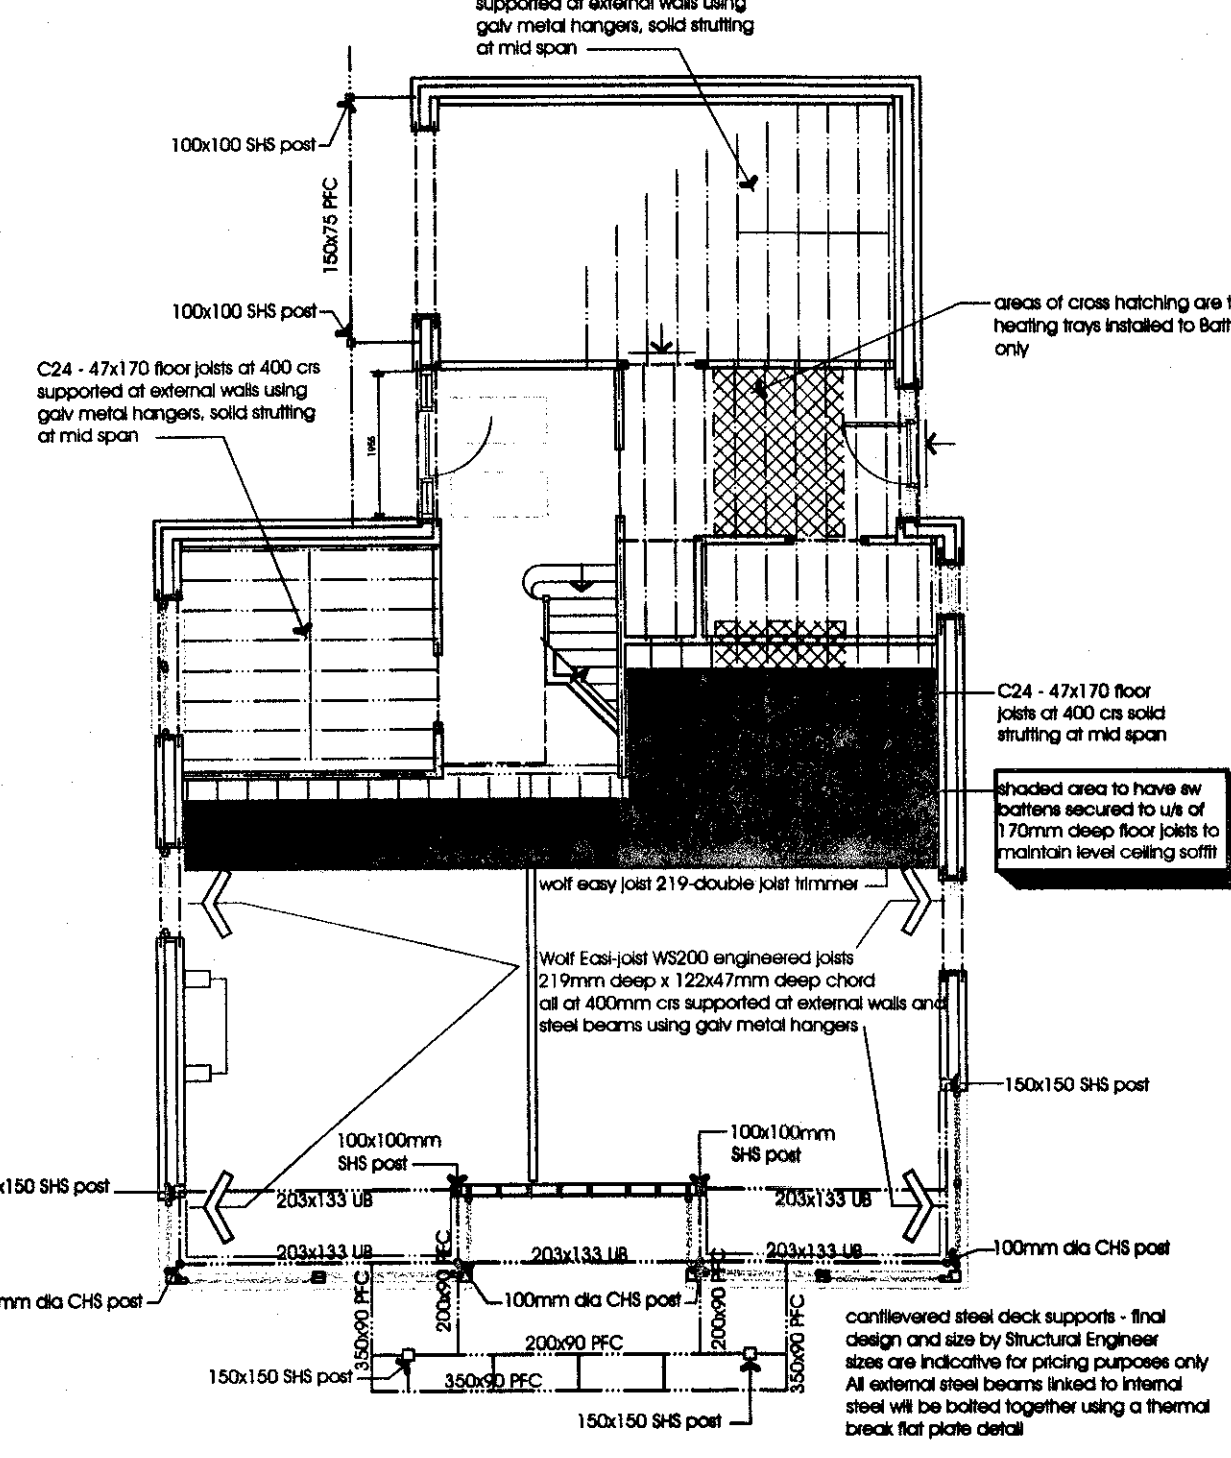

First Floor Joist Layout
scale 1:100
0 1 2 3 4 5m

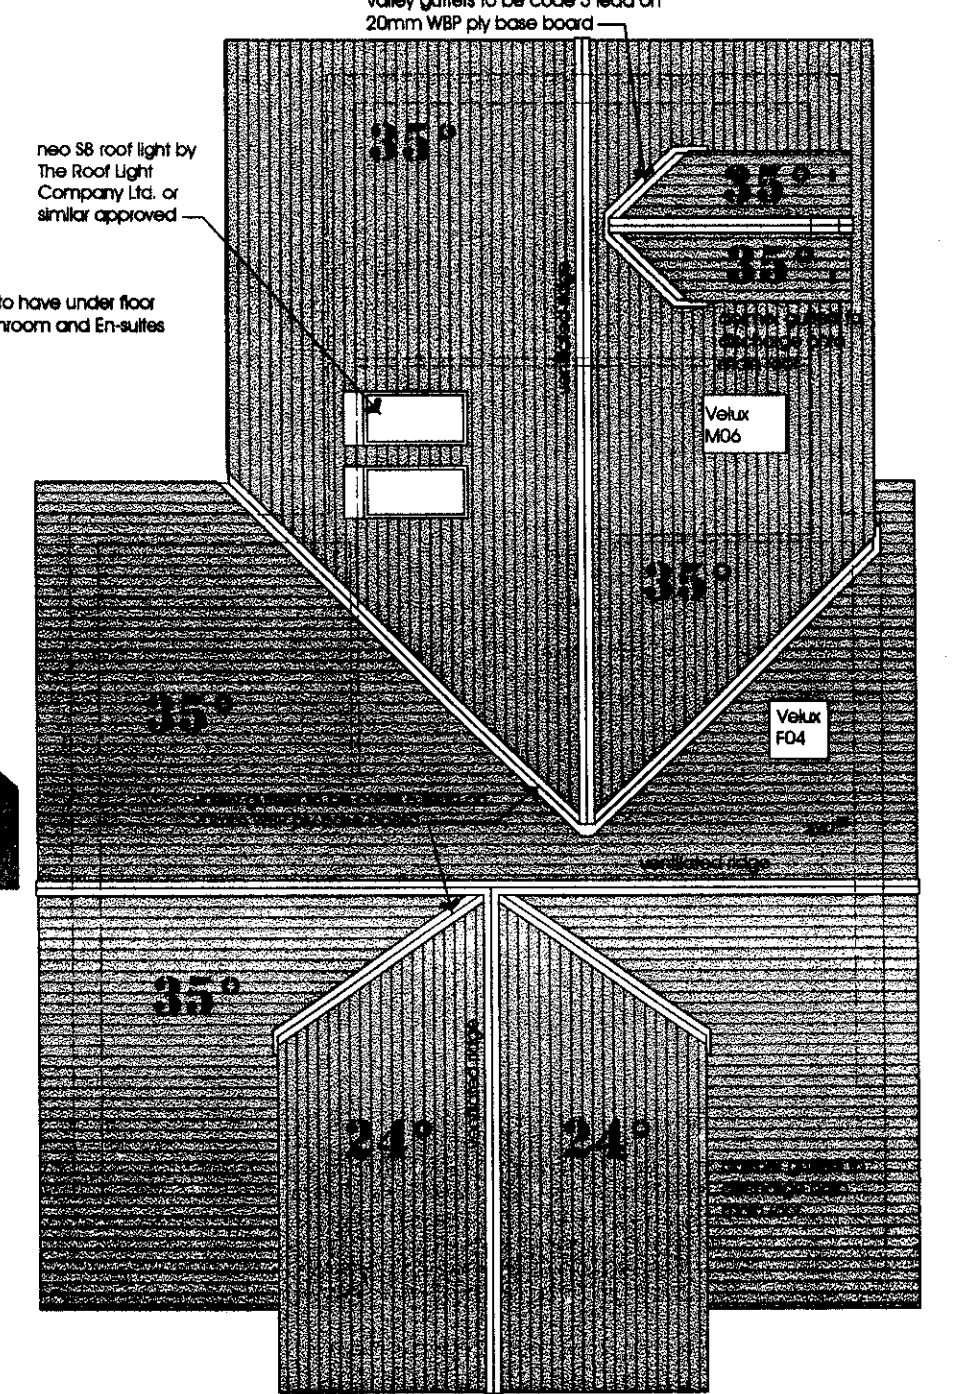

Roof Plan
scale 1:100
0 1 2 3 4 5m

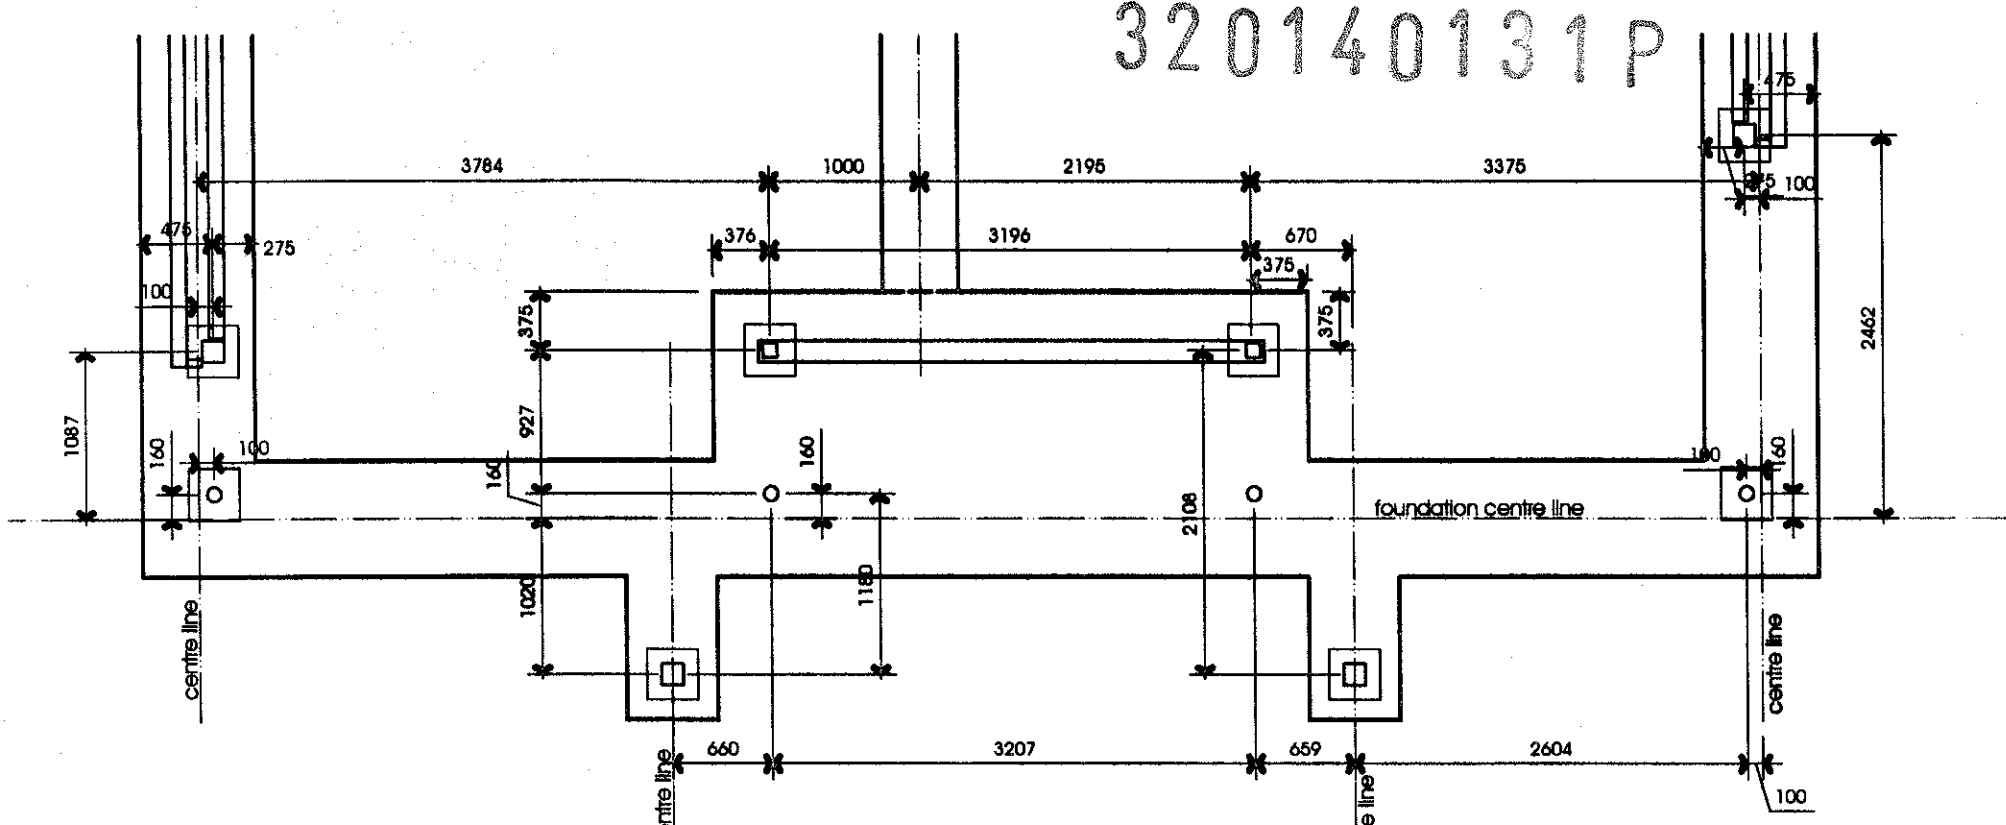

Steel Post setting out
scale 1:50
Foundation sizes are indicative for pricing - final design and size to be confirmed by Structural Engineer

Rev A: 10.01.2014: Bed 3 dormer cladding changed to lead

This drawing must be printed or viewed at full size to appreciate the full detail and design concept.

