



Copyright of this drawing is vested in 5plus Architects and it must not be copied or reproduced without written consent. All dimensions are to be taken from this drawing. DO NOT SCALE OFF THIS DRAWING. IF IN DOUBT ASK.
 All services must start at the site and be responsible for taking and checking all dimensions relative to their work. 5plus Architects are to be advised of any variations between drawings and site conditions.
 Electronic color drawings based on 'hard copy' and should not be depended upon for measurement. All dimensions and levels should be read only from those values stated in text on this drawing.

KEY PLAN:

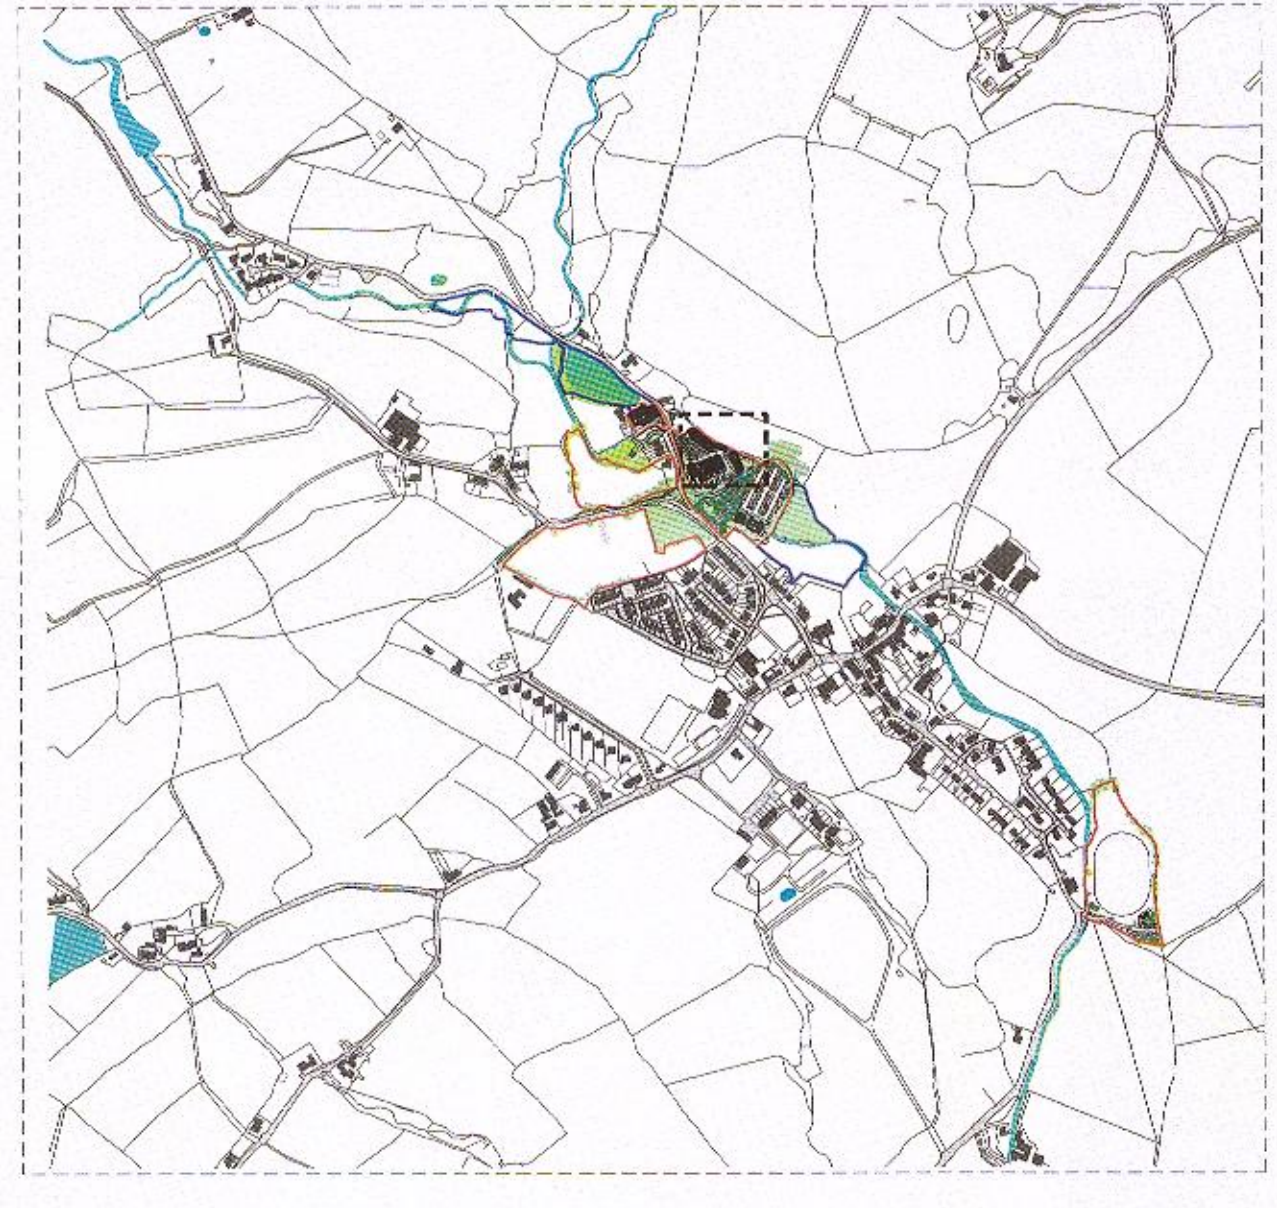

Application Site Boundary

Additional Land in Ownership of Applicant




320140183 P

REV. DATE. DETAIL.

4th Floor
 The Hive
 47 Lever Street
 Manchester
 M1 1FN
 +44 (0)161 229 0211
 www.5plusarchitects.com

5plus architects

PROJECT:
 Masterplan
 TITLE:
 Kid's Club
 Location Plan
 SCALE:
 1:200 A1
 STATUS:
 Planning
 DRAWING NO:
 05024 _B7_00_100



DATE: 11.06.13
 DRAWN: PJE
 CHECKED:

REV. -

Architecture | Masterplanning | Interiors | Graphics | Branding


Copyright of this drawing is held by 5plus architects and it may not be copied or reproduced without our express consent.
 All dimensions are in millimetres unless otherwise stated. DO NOT SCALE OFF THIS DRAWING. IF IN DOUBT, ASK.
 All contractors must visit the site and be responsible for taking and checking all dimensions before the work.
 Measurements are taken from the finished ground level and to the outside.
 Dimensions are given in millimetres unless otherwise stated.
 All dimensions and levels should be read only from those values shown in text on the drawings.

KEY PLAN:

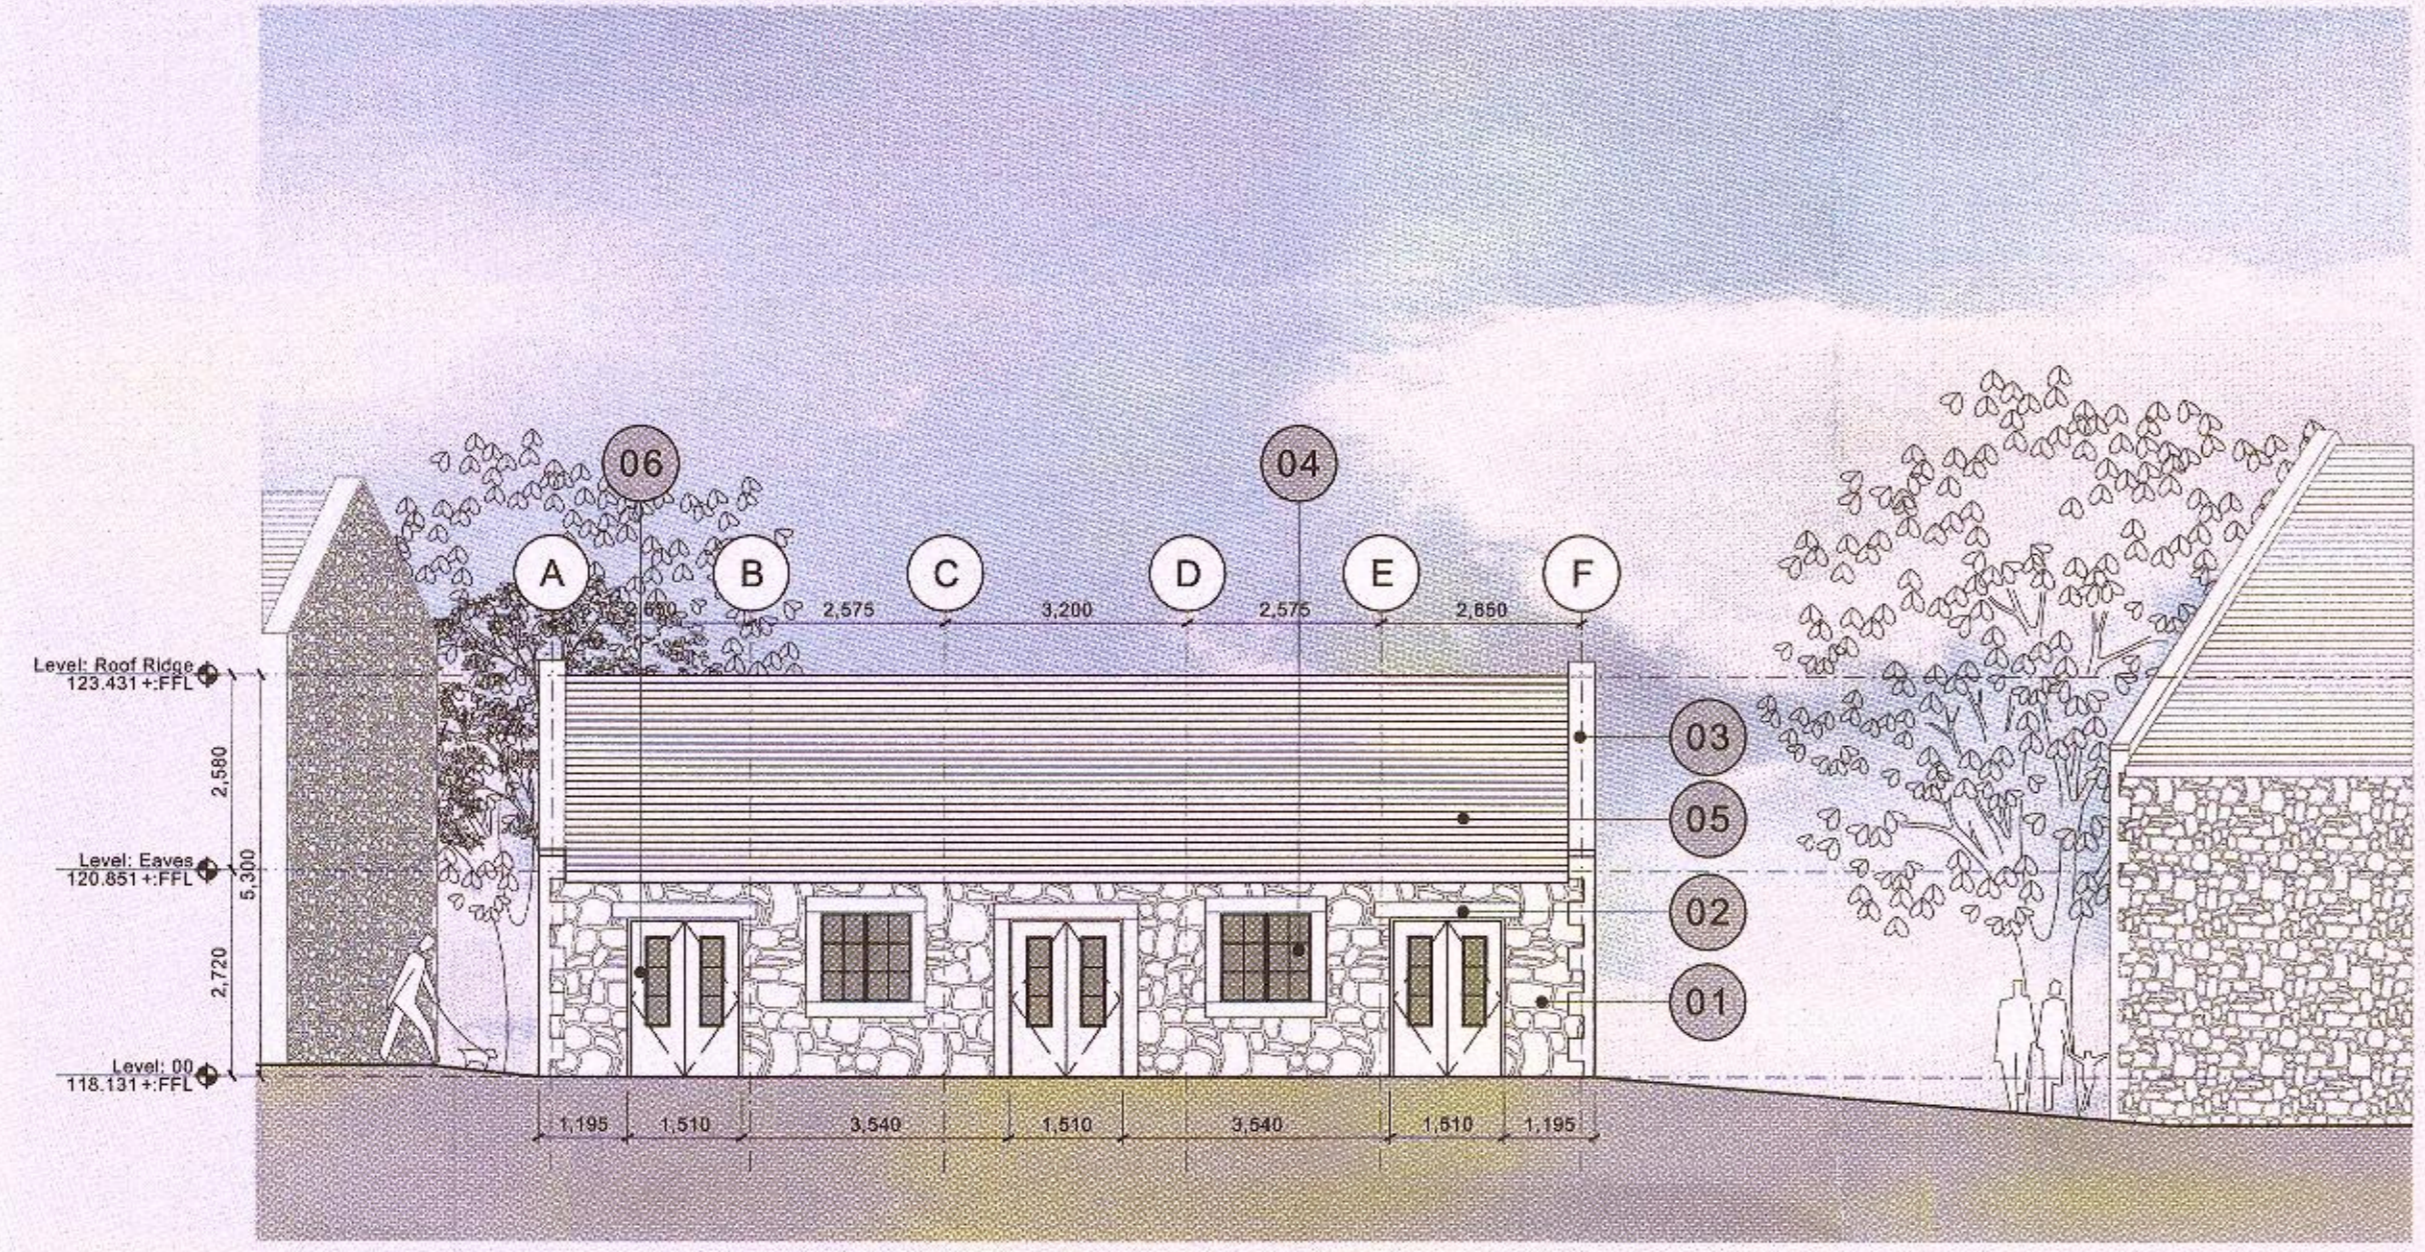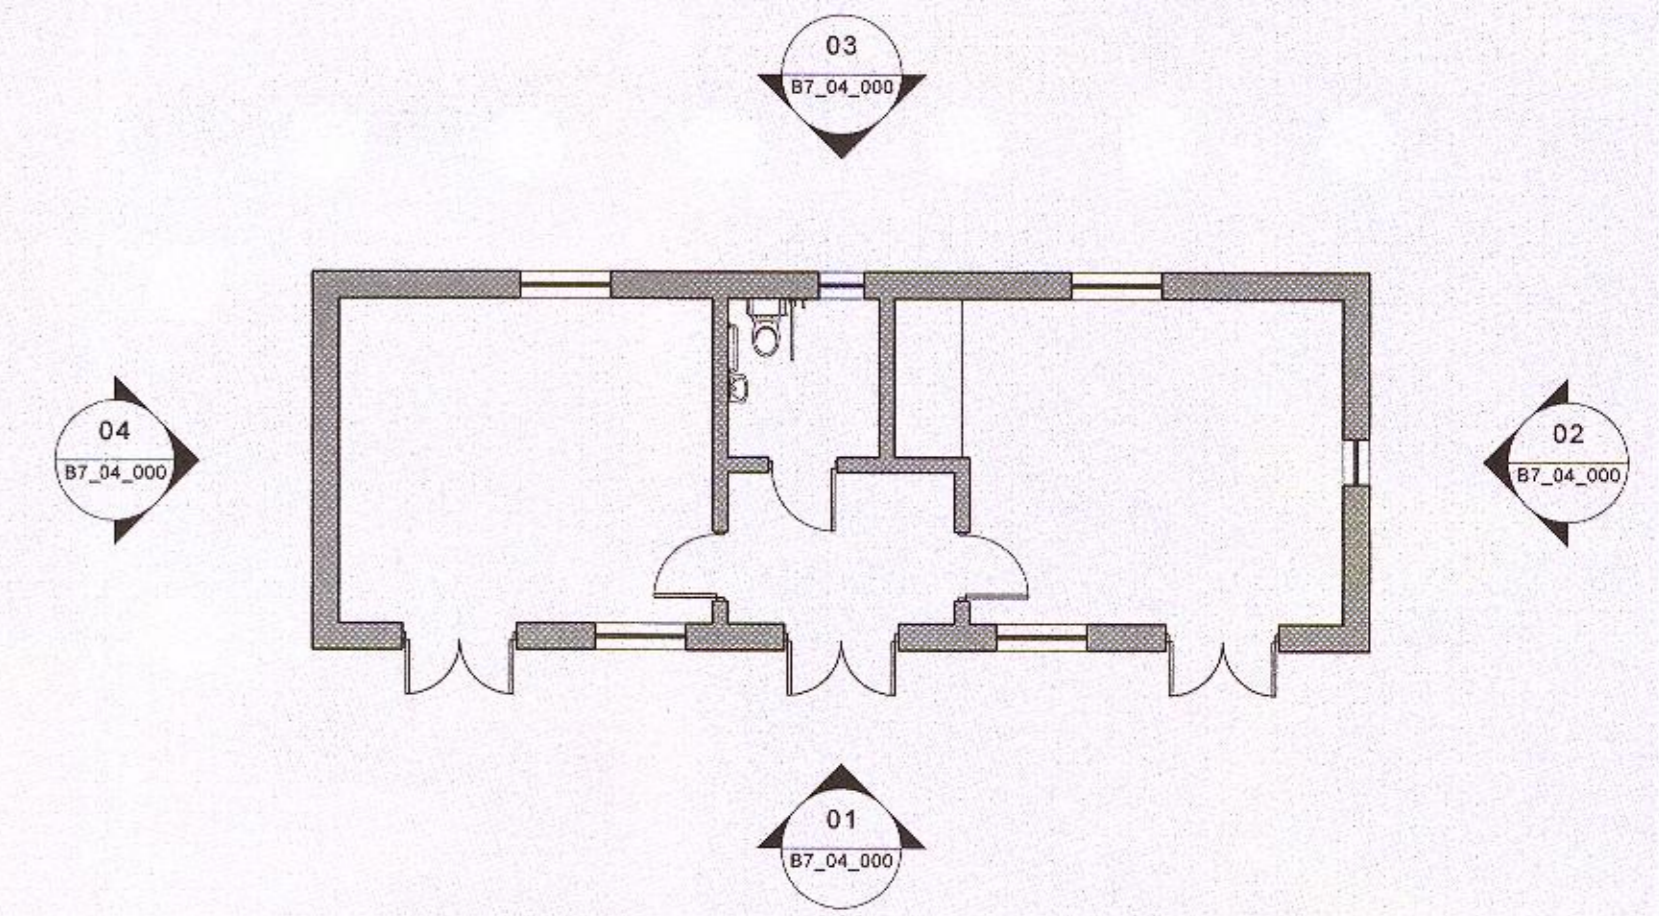

Elevation 01 (South-west facing)

- Key
- 01 Sandstone with dressed quoins to elevation returns (where shown)
 - 02 Dressed sandstone surround/lintel
 - 03 Dressed sandstone gable edge
 - 04 Timber framed window with natural finish
 - 05 Slate
 - 06 Timber framed door with natural finish
 - 07 Render

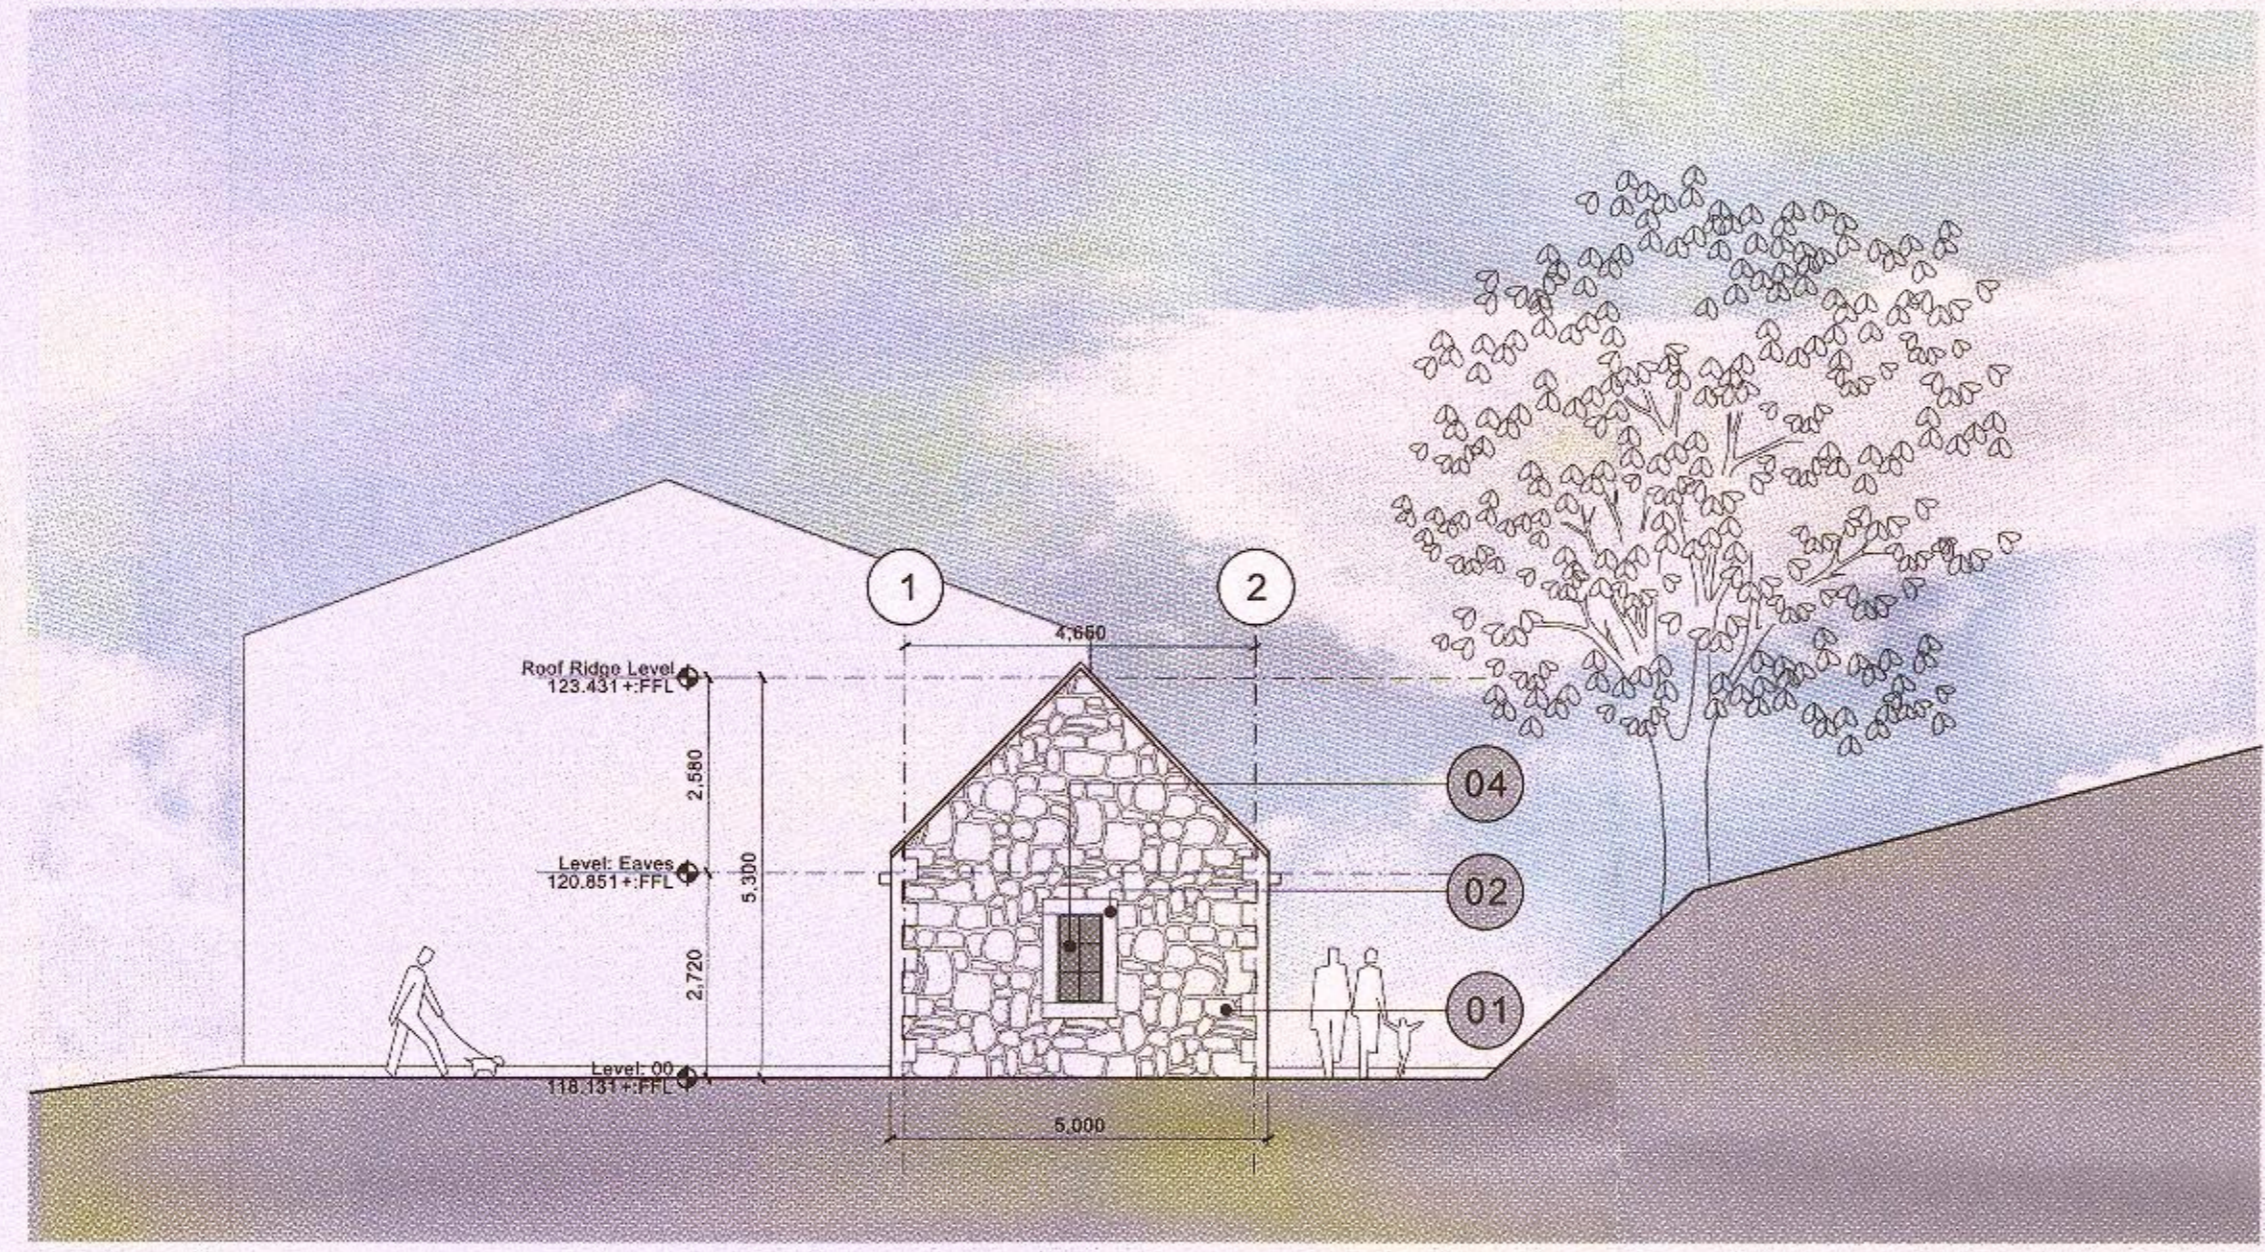

Elevation 02 (South-east facing)

320140183 P


REV. | DATE: | DETAILS:

4th Floor
 The Hive
 47 Lever Street
 Manchester
 M1 1FN
 +44 (0)161 228 0211
 www.5plusarchitects.com


5plus architects

PROJECT:
 Chipping
 Masterplan
 TITLE:
 Kid's Club
 Elevations 01 & 02
 SCALE: 1:100 A1
 DATE: 22.07.13
 DRAWN: JDH
 CHECKED: JM
 STATUS: Planning
 DRAWING NO: 05024_B7_04_000
 REV: A
 Architecture | Masterplanning | Interiors | Graphics | Branding

Copyright of this drawing is vested in 5plus architects and it must not be copied or reproduced without written consent. Figured dimensions only are to be taken from this drawing. DO NOT SCALE OFF THIS DRAWING. ... IF IN DOUBT ASK.
 All contractors must visit the site and be responsible for taking and checking all dimensions relative to their work. When architects are to be advised of any variations between drawings and site conditions.
 Elements only shown as noted on their only and shall not be interpreted for measurement.
 All dimensions and levels shall be read only from those values stated in text, on the drawings.
 KEY PLAN:

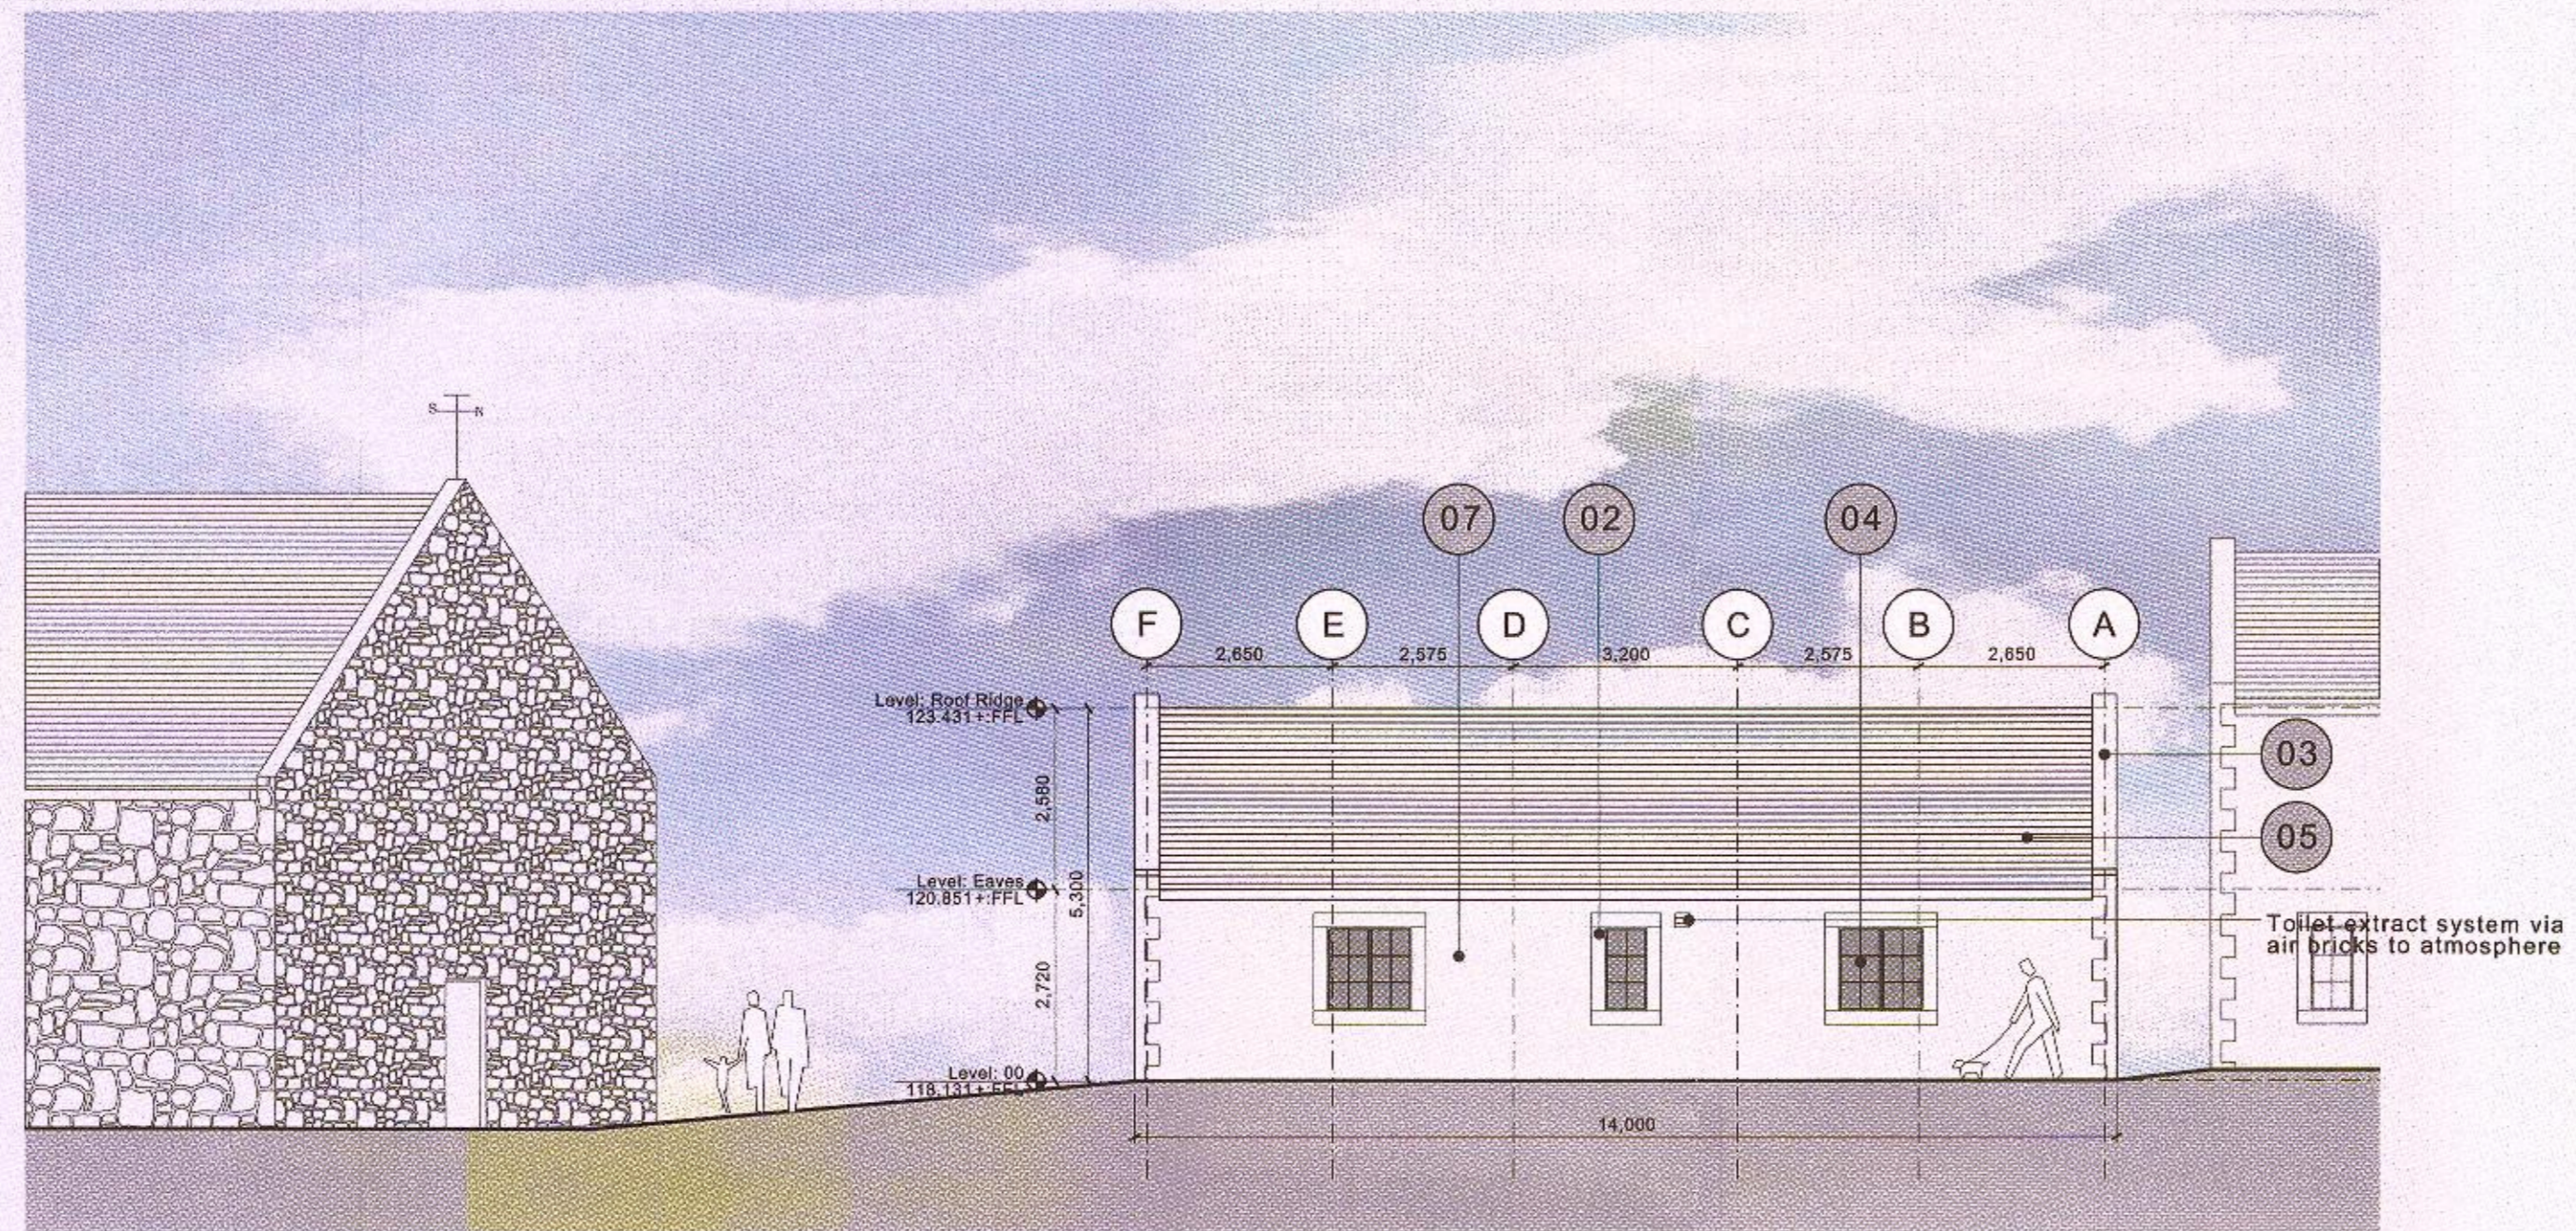


Elevation 03 (North-east facing)

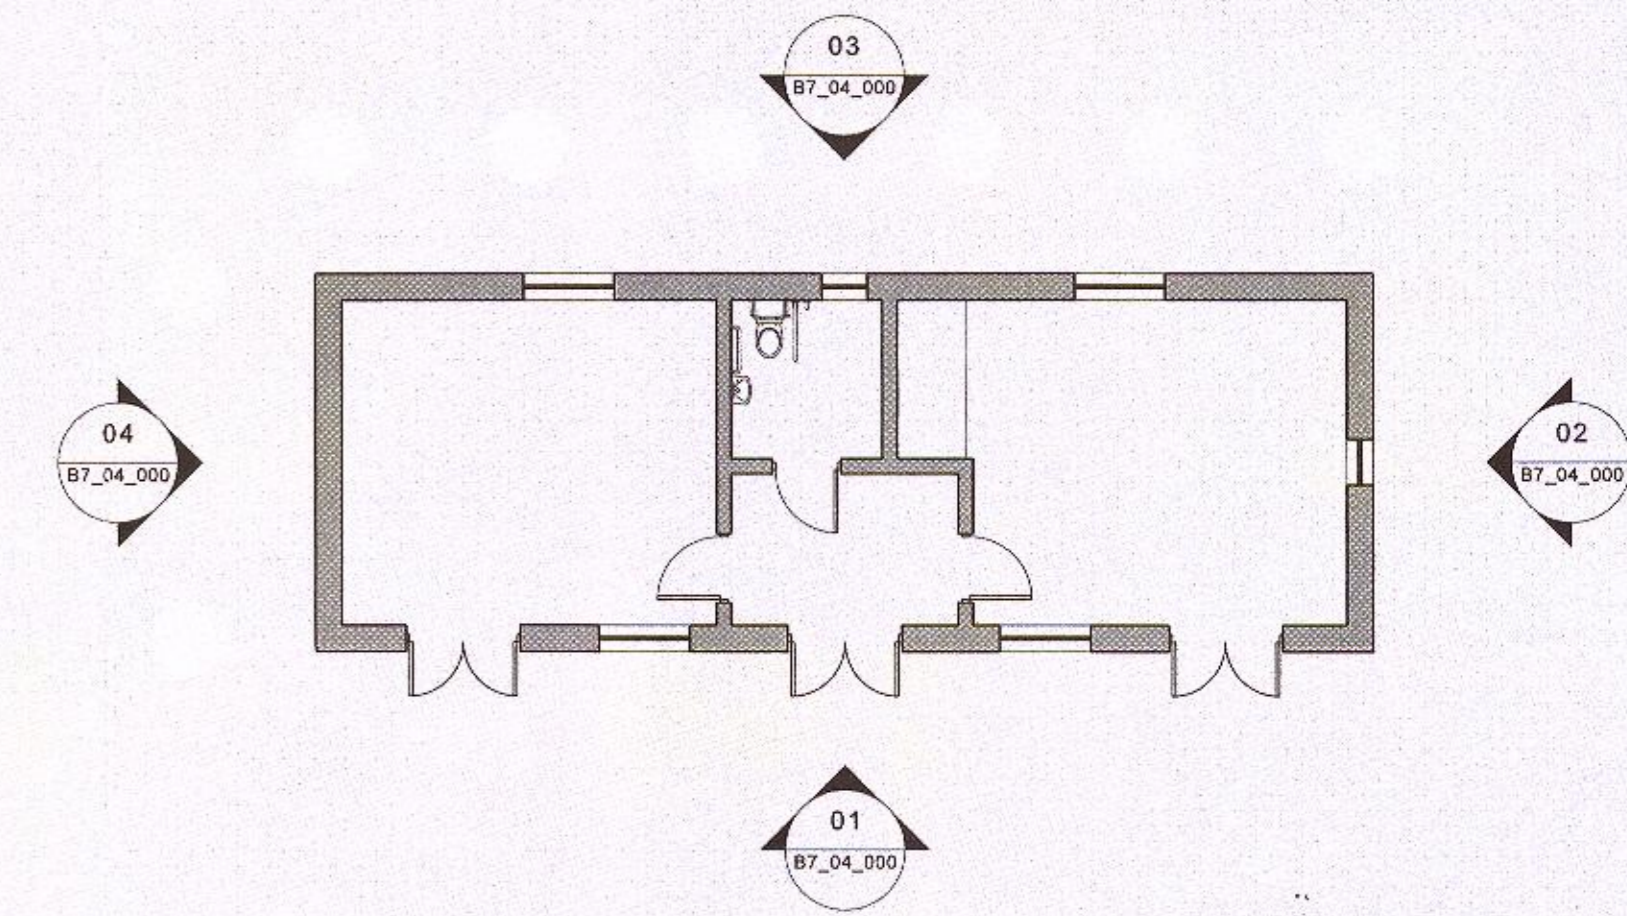

Key

- 01 Sandstone with dressed quoins to elevation returns (where shown)
- 02 Dressed sandstone surround/lintel
- 03 Dressed sandstone gable edge
- 04 Timber framed window with natural finish
- 05 Slate
- 06 Timber framed door with natural finish
- 07 Render

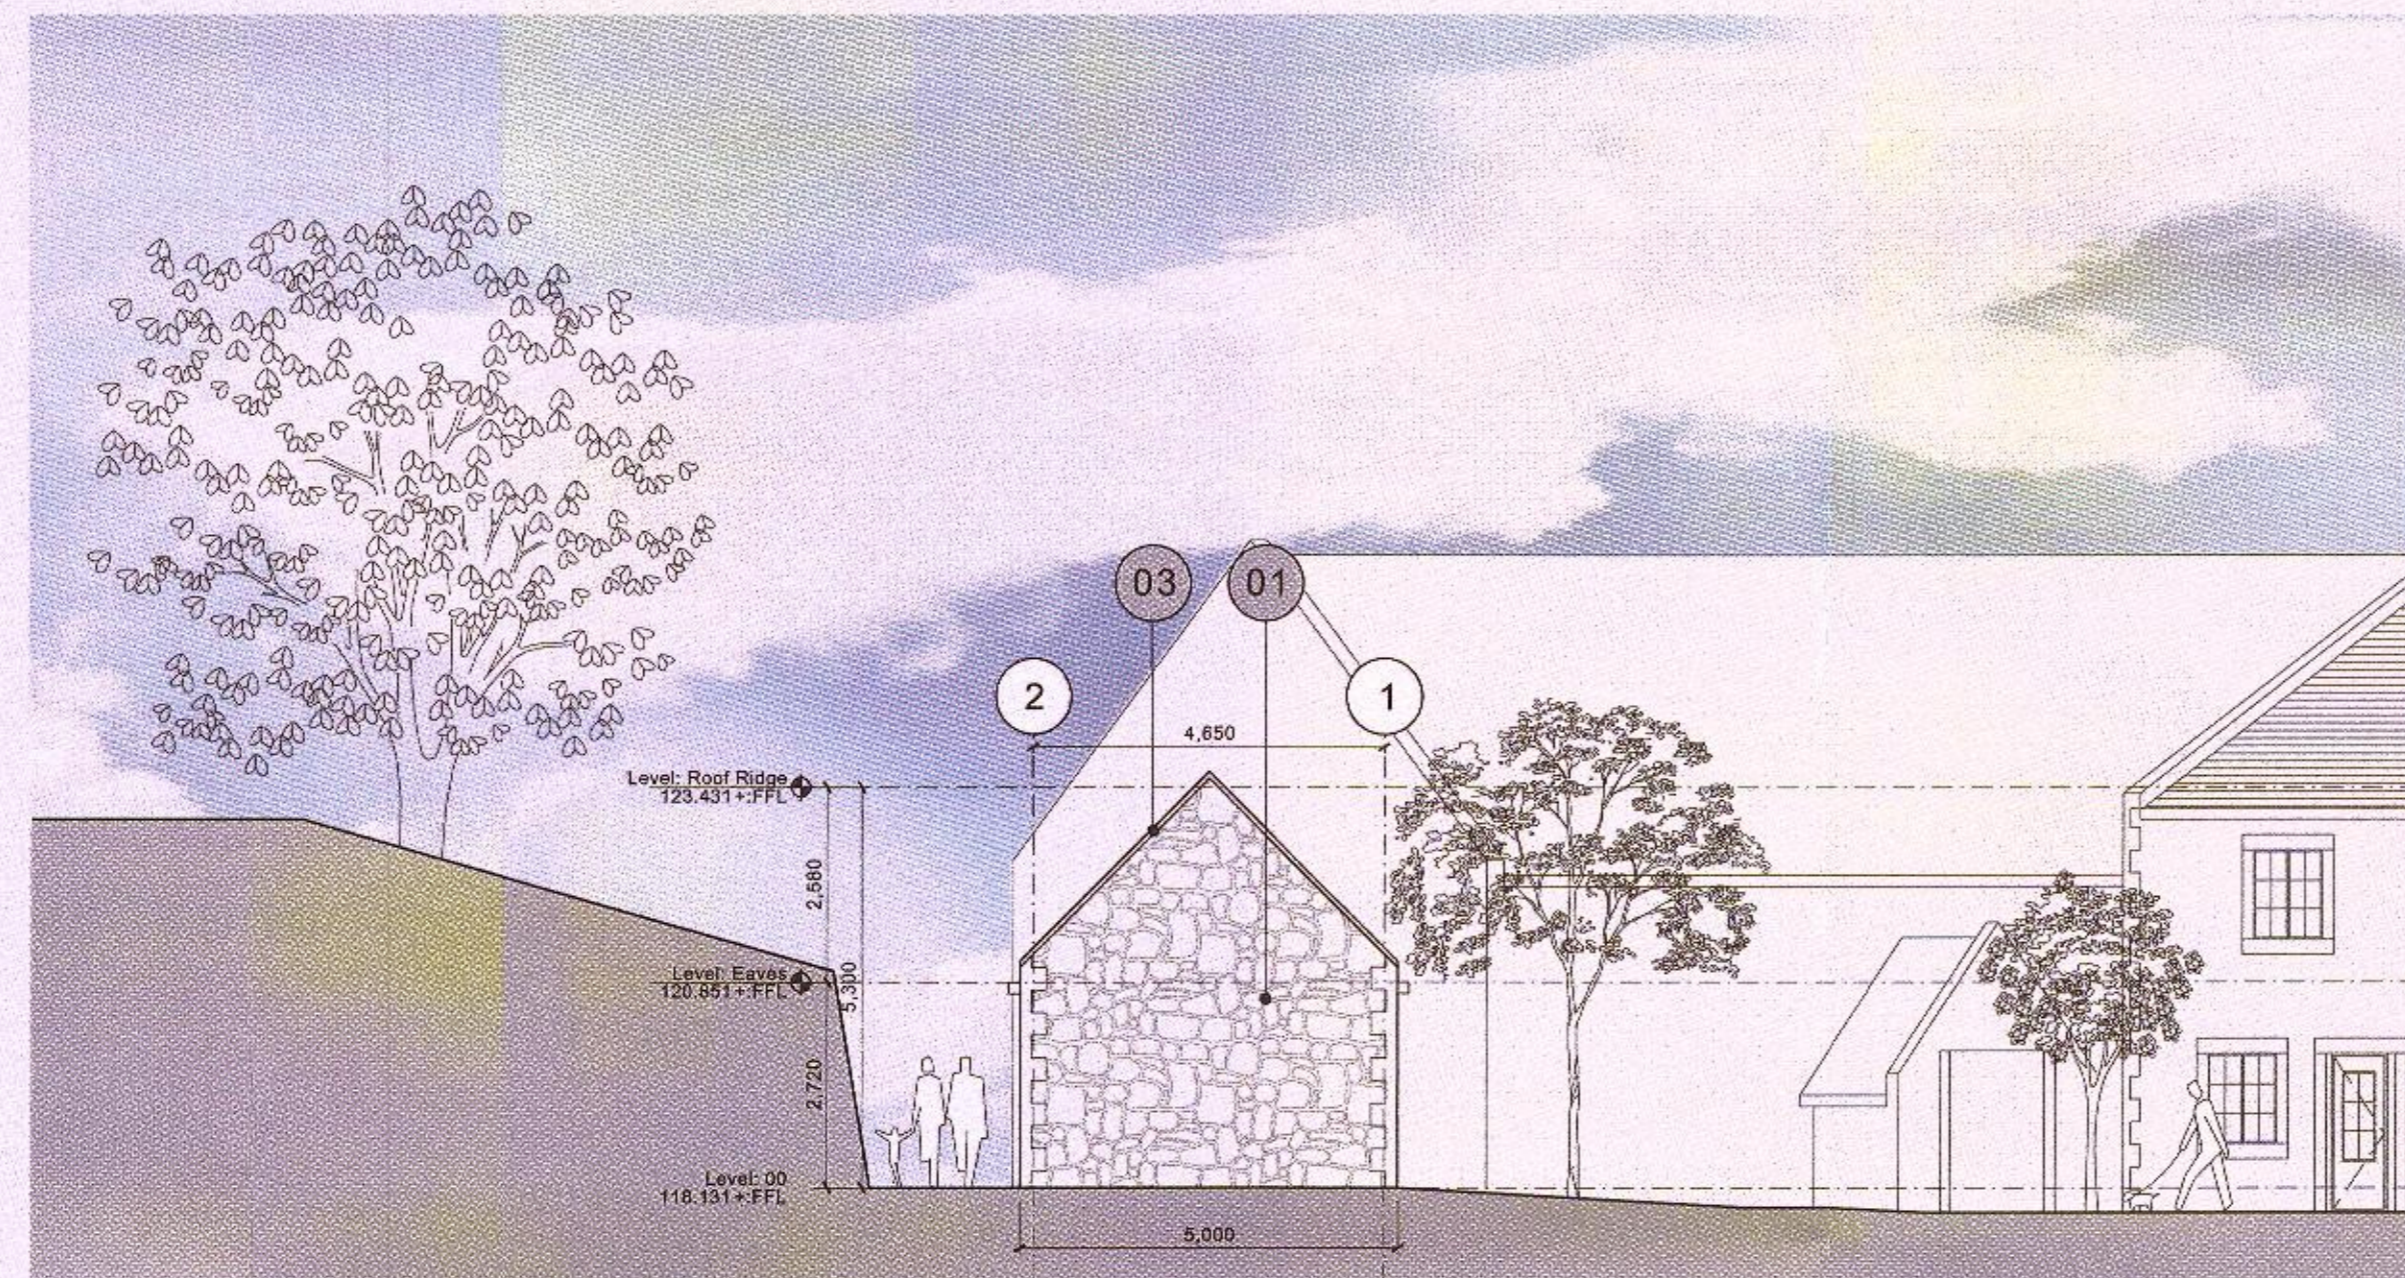

Elevation 04 (North-west facing)

320140183



REV: DATE: DETAILS:

5plus architects

4th Floor
 The Hive
 47 Lever Street
 Manchester
 M1 1FN
 +44 (0)161 228 0211

www.5plusarchitects.com

PROJECT
 Chipping
 Masterplan
 TITLE
 Kid's Club
 Elevations 03 & 04
 SCALE 1:100 A1 DATE 22.07.13 DRAWN JDH CHECKED JM
 STATUS Planning
 DRAWING NO: 05024_B7_04_001 REV: A
 Architecture | Masterplanning | Interiors | Graphics | Branding

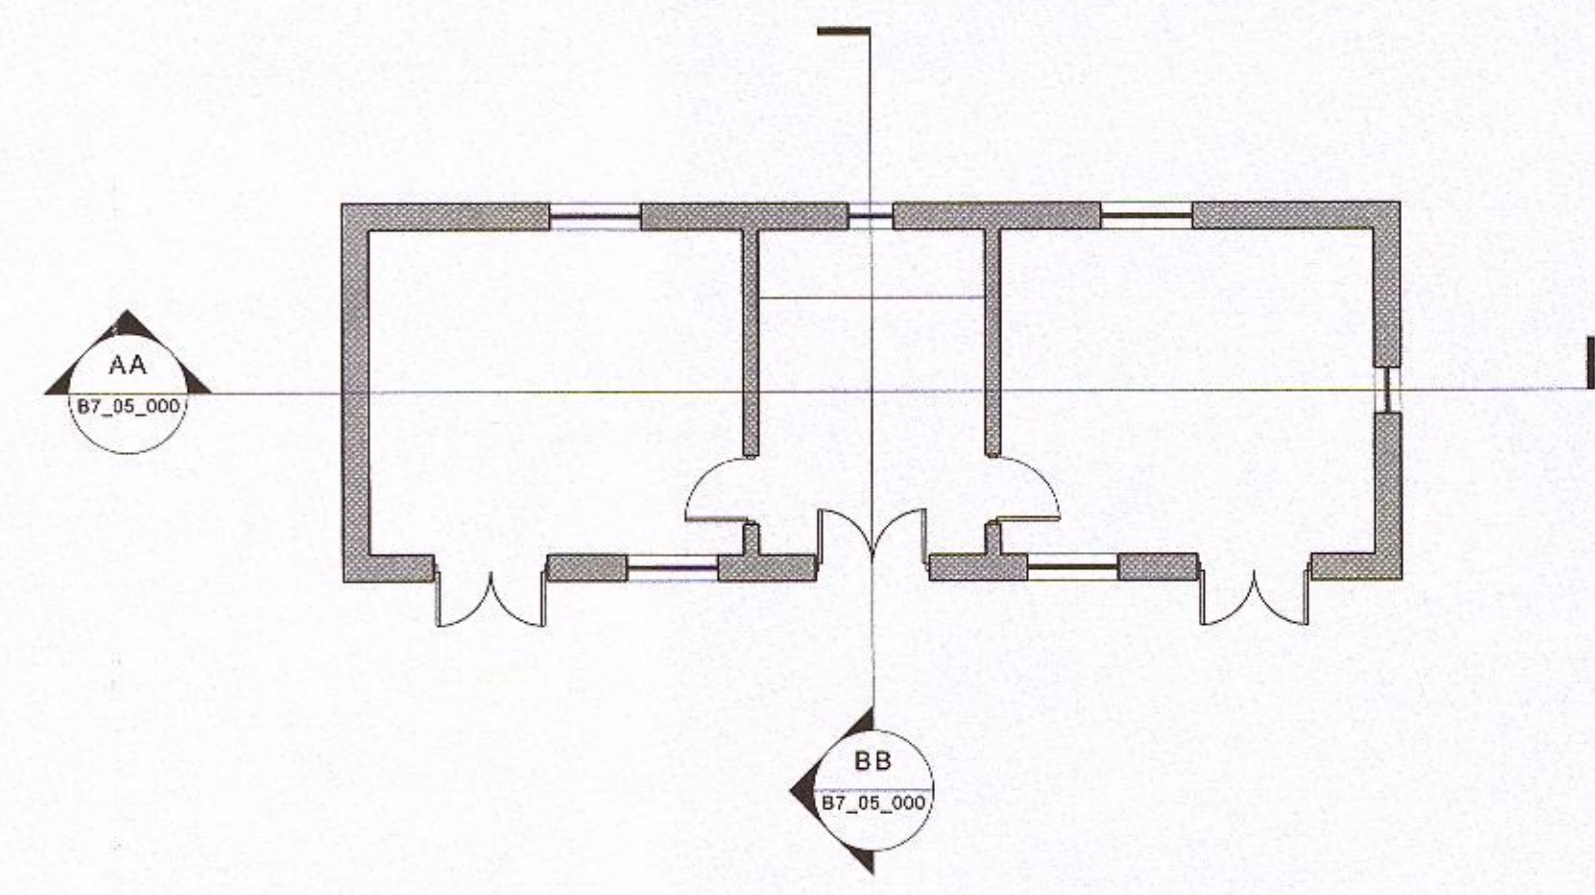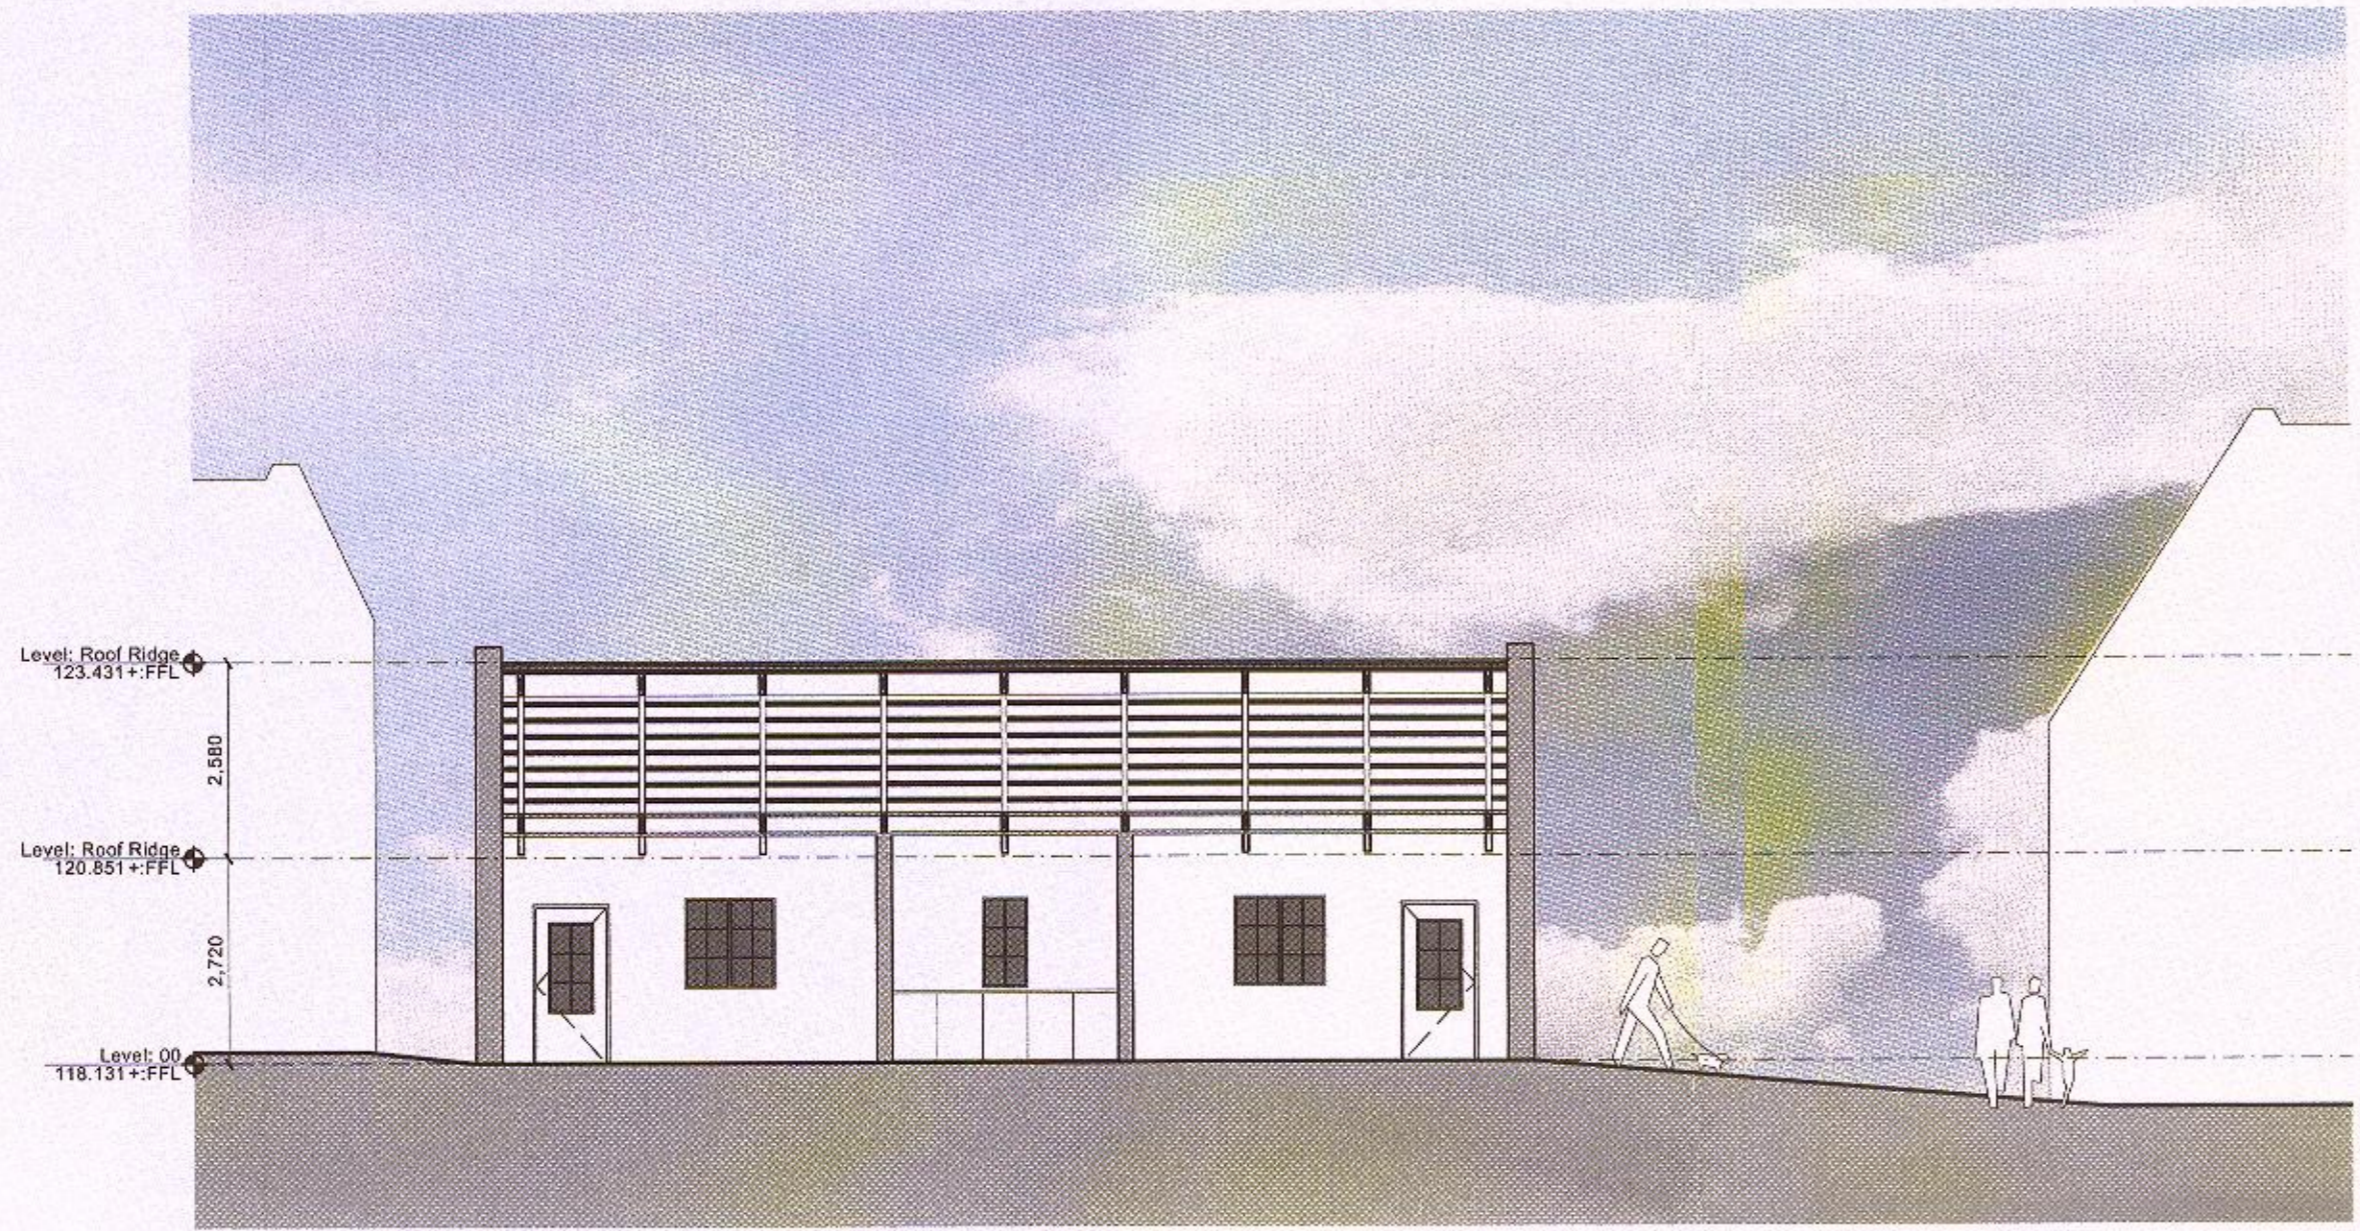

320140183 P

REV: DATE: DETAILS:

5plus architects
 4th Floor
 The Hive
 47 Lever Street
 Manchester
 M1 1FN
 +44 (0)161 228 0211
 www.5plusarchitects.com

PROJECT:
 Chipping
 Masterplan
 TITLE:
 Kid's Club
 Sections AA & BB
 SCALE: 1:100 A1 DATE: 26.07.13 DRAWN: JDH CHECKED: JM
 STATUS:
 Planning
 DRAWING NO:
 05024 _B7_05_000
 REV: -
 Architecture | Masterplanning | Interiors | Graphics | Branding


Copyright of this drawing is vested in 5plus Architect and it must not be copied or reproduced without written consent. Figured dimensions only are to be taken from this drawing. DO NOT SCALE OFF THIS DRAWING IF IN DOUBT ASK

All contractors must visit the site and be responsible for taking and checking all dimensions relative to their work. 5plus architects are to be advised of any variation between drawings and site conditions.

Electronic data drawings issued as 'read only' and should not be interrogated for measurement. All dimensions and levels should be 'read only' from those values stated in text on the drawings.

KEY PLAN:

320140183 P

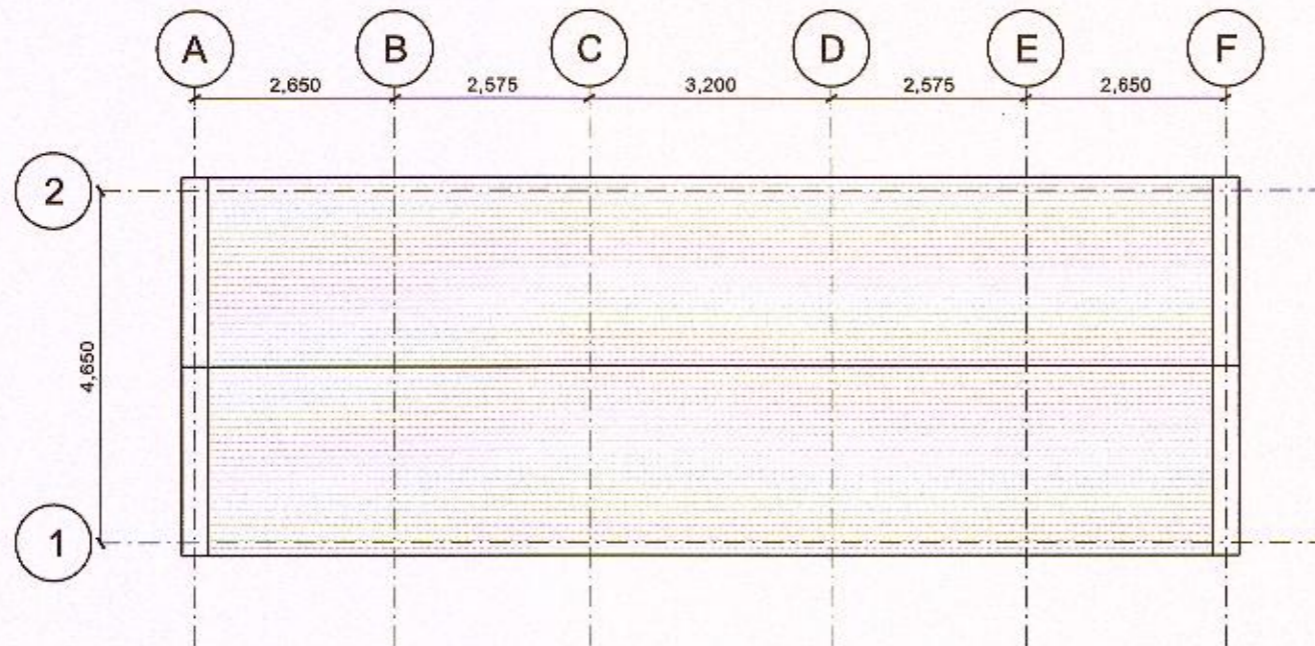

REV: | DATE: | DETAILS: _____

5plus architects

4th Floor
The Hive
47 Lever Street
Manchester
M1 1FN

+44 (0)161 228 0211

www.5plusarchitects.com

PROJECT:
Chipping
Masterplan

TITLE:
Kid's Club
Roof Plan

SCALE	DATE:	DRAWN:	CHECKED:
1:100 A3	22.07.13	JDH	JM

STATUS:
Planning

DRAWING NO:	REV:
05024 _B7_02_001	-

Architecture | Masterplanning | Interiors | Graphics | Branding


Copyright of this drawing is vested in 5plus Architects and it must not be copied or reproduced without written consent. Figures dimensions only are to be taken from this drawing. DO NOT SCALE OFF THIS DRAWING. IF IN DOUBT ASK

All contractors must visit the site and be responsible for taking and checking all dimensions relative to their work. 5plus Architects are to be advised of any variation between drawings and site conditions.

Electronic data drawings issued as 'read only' and should not be interrogated for measurement. All dimensions and levels should be 'read only' from those values stated in text, on the drawings.

KEY PLAN:

320140183P

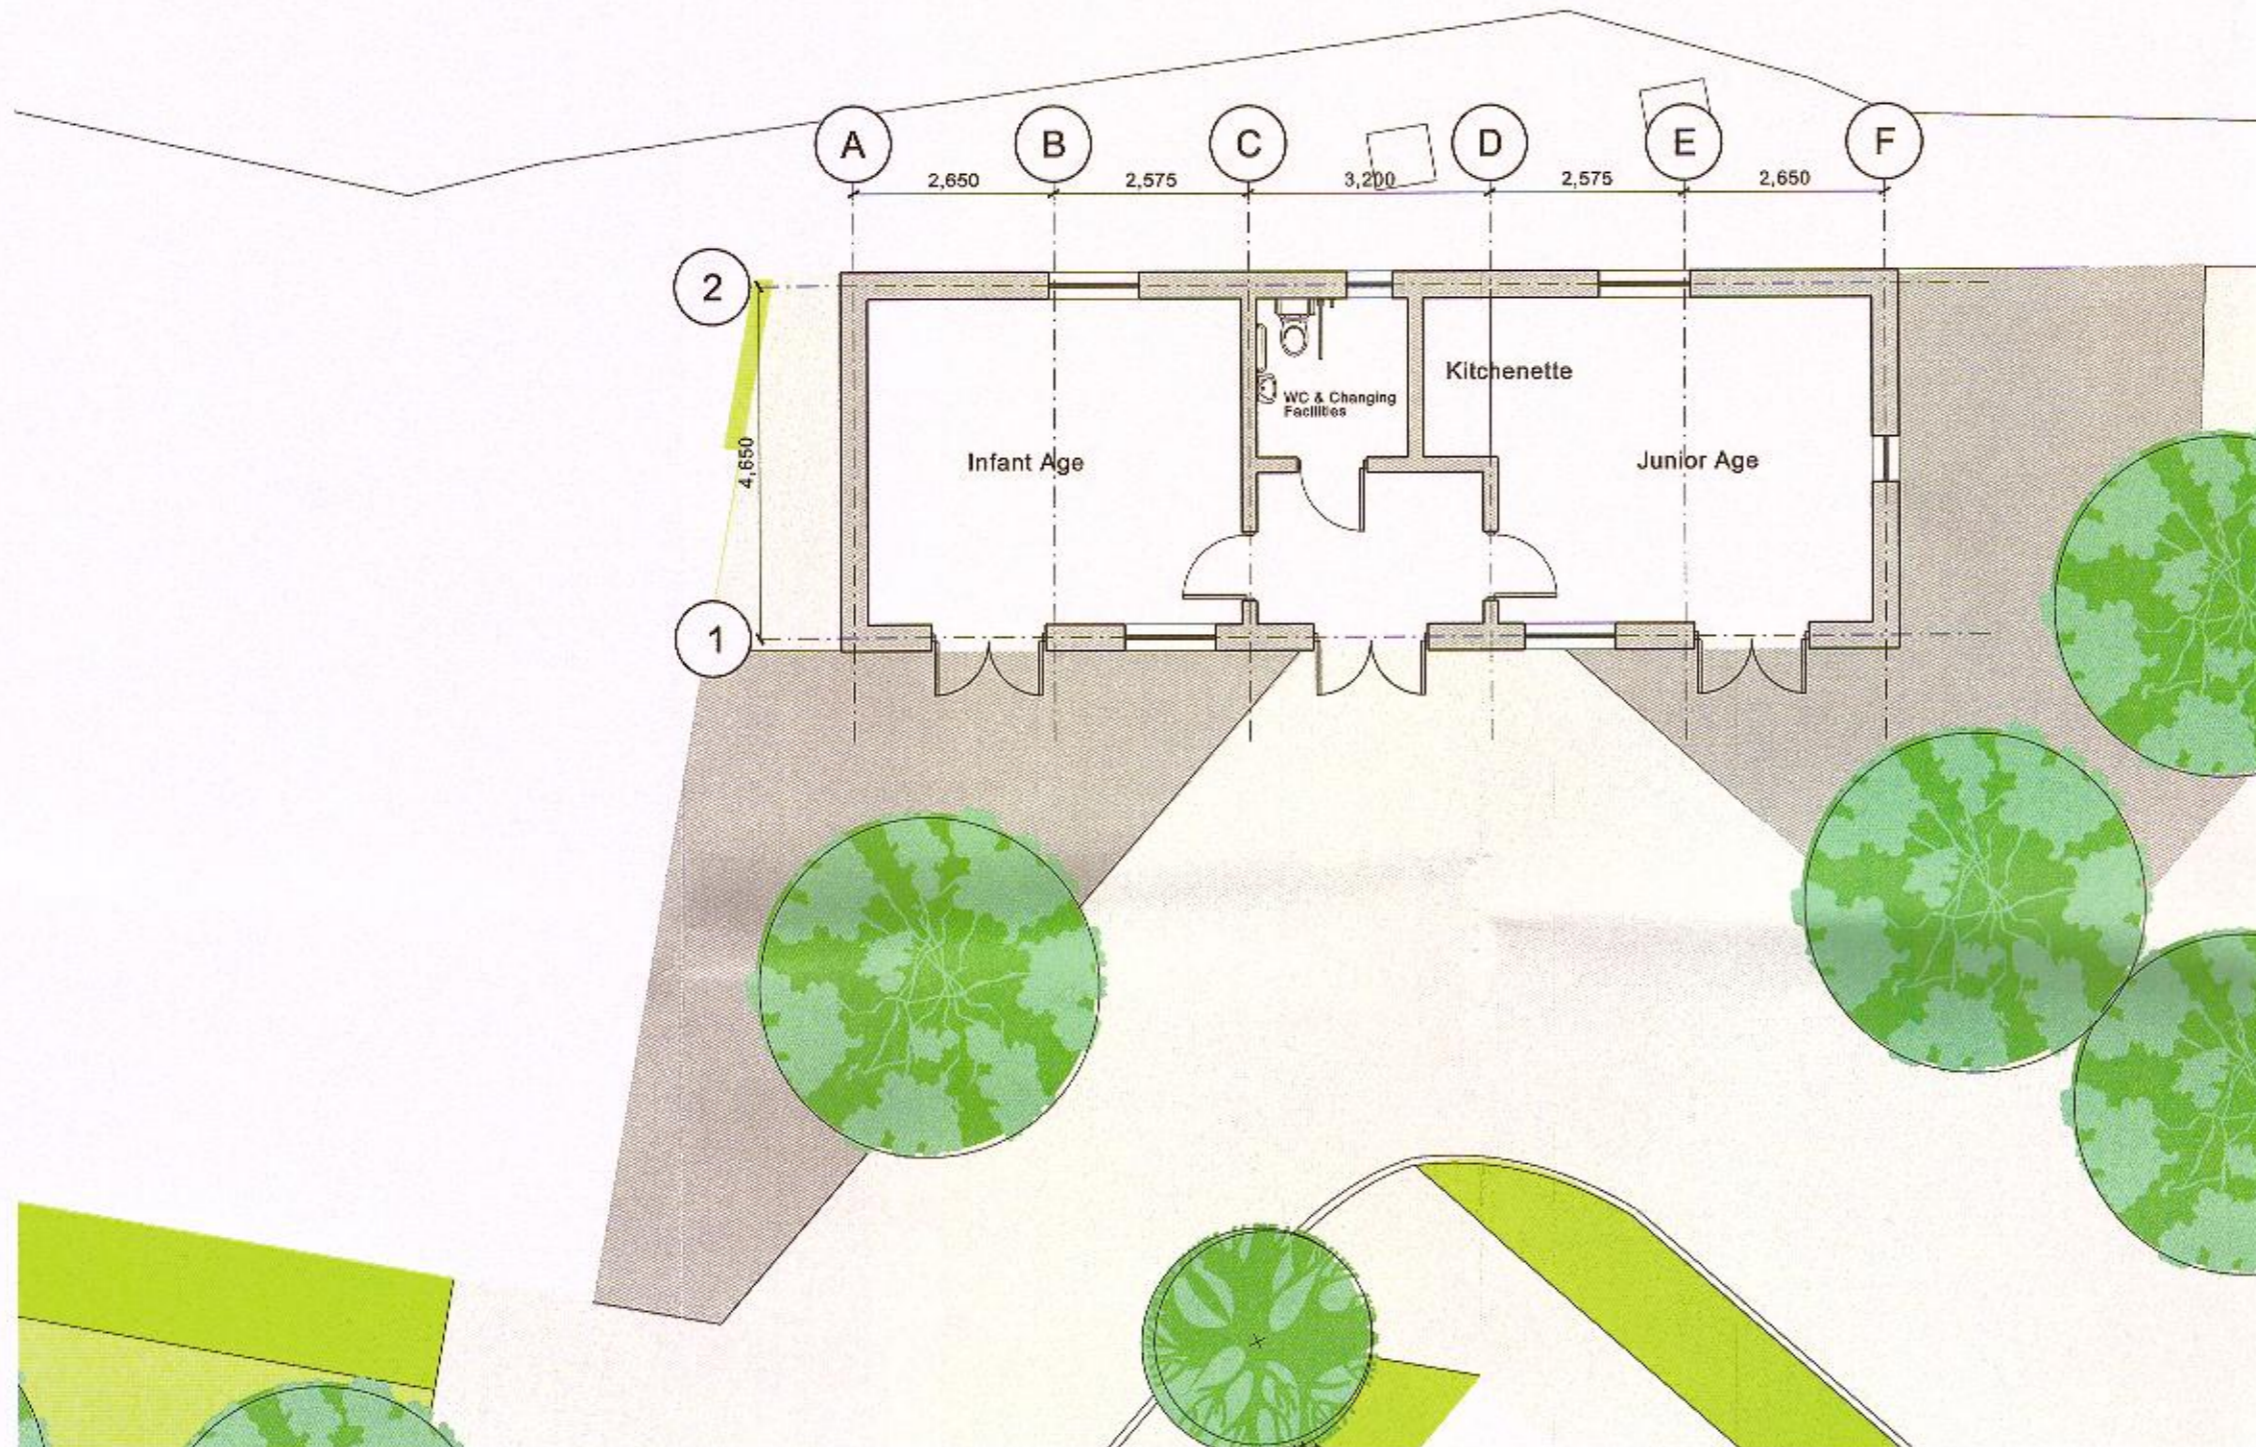

REV: | DATE: | DETAILS:

4th Floor
The Hive
47 Lever Street
Manchester
M1 1FN

5plus architects

+44 (0)161 228 0211

www.5plusarchitects.com

PROJECT:

**Chipping
Masterplan**

TITLE:

**Kid's Club
Ground Floor**

SCALE

1:100 A3

DATE:

22.07.13

DRAWN:

JDH

CHECKED:

JM

STATUS:

Planning

DRAWING NO:

05024 _B7_02_000

REV:

A

Architecture | Masterplanning | Interiors | Graphics | Branding