



17 MAR 2014
FOR THE
ATTENTION OF

3001402555

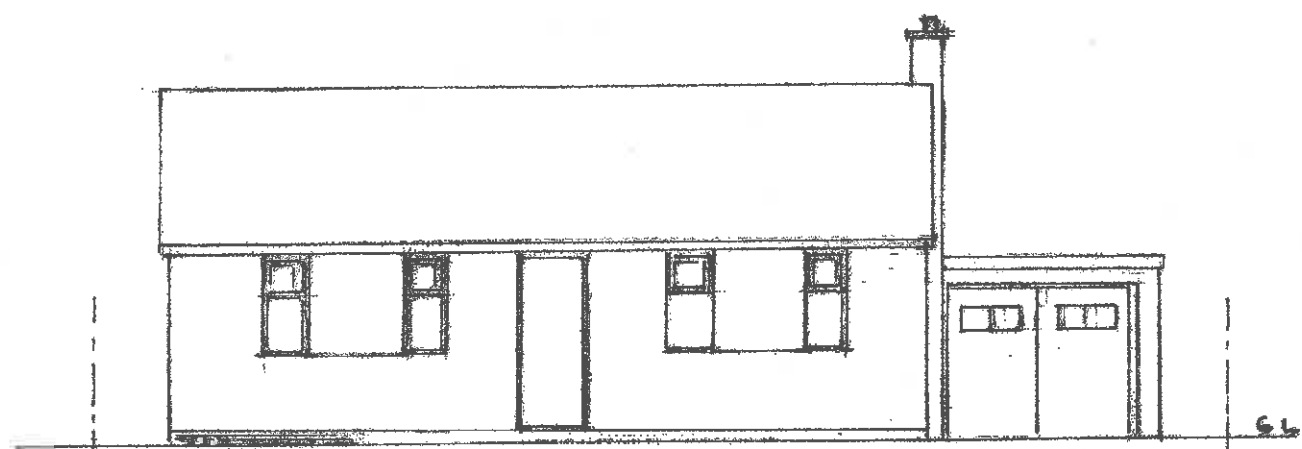


NORTH ELEVATION

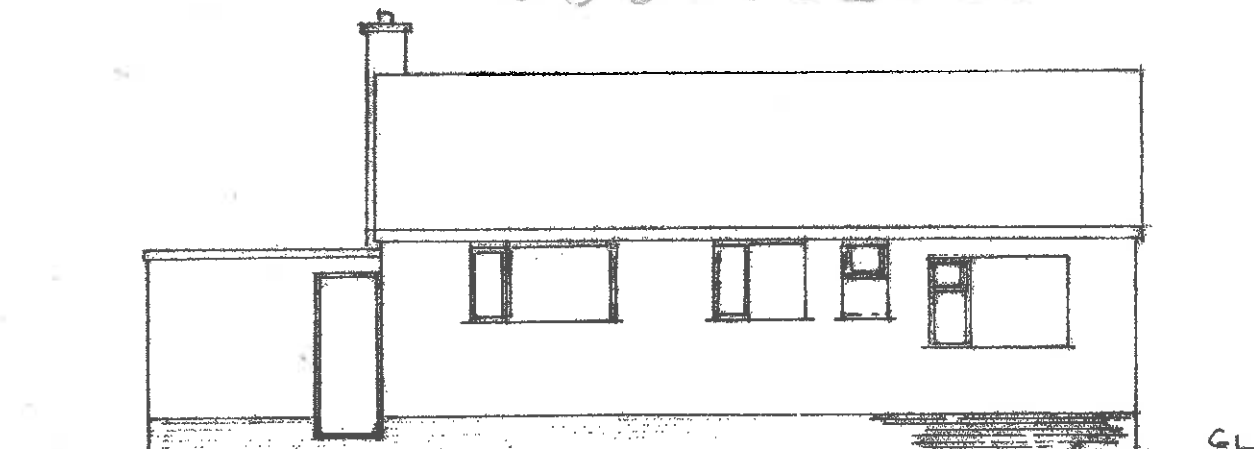


SOUTH ELEVATION

FACE BRICKWORK BELOW FL.

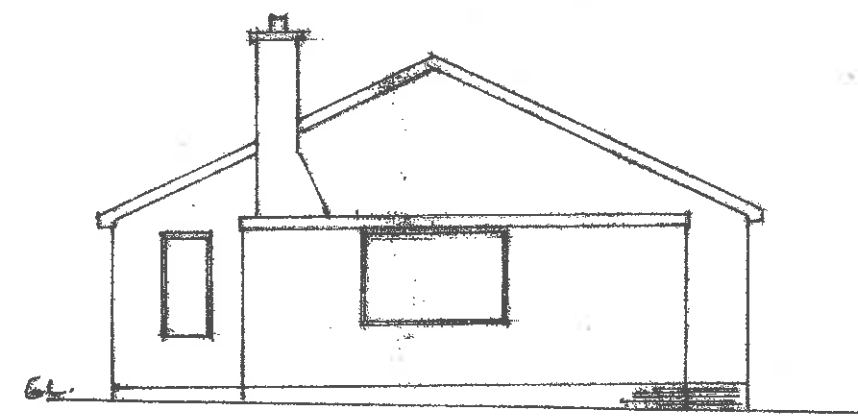

WEST ELEVATION

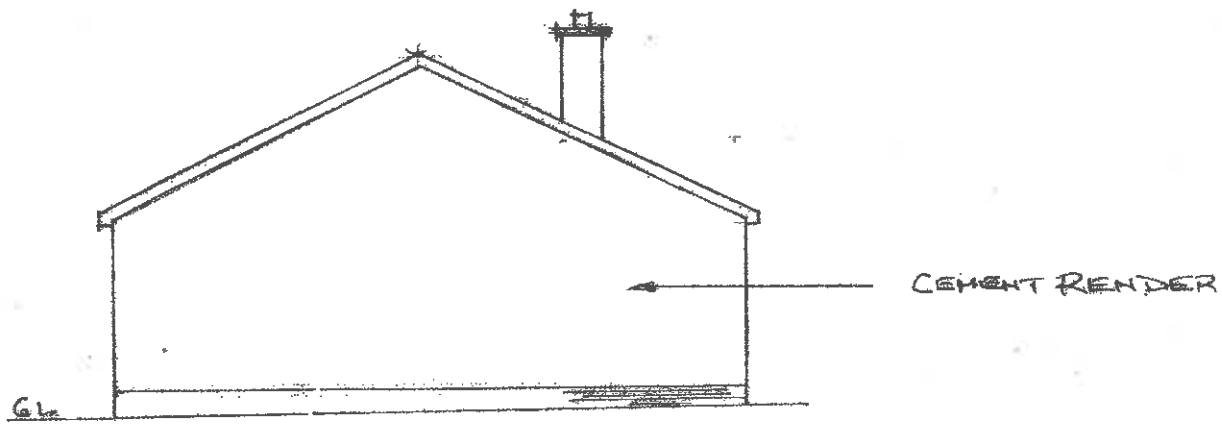

EAST ELEVATION

PLAN SHOWING EXISTING ELEVATIONS AT 24 MOOR FIELD WHALLEY BB7 9SA

SCALE 1:100

DRG. No A6
MARCH 2014