


Materials

Roof slates to match existing.
External walls to be red brick with feature stone
band and cills
Window frames to be concealed or painted metal.

'as existing' drawings based on information provided by others - no measured survey of the property has been undertaken by the architect.
this drawing is to be read in conjunction with all relevant consultants and specialists drawings. the architect is to be notified of any discrepancies before proceeding.
do not scale from this drawing. all dimensions are to be checked on site.
this drawing is subject to copyright.

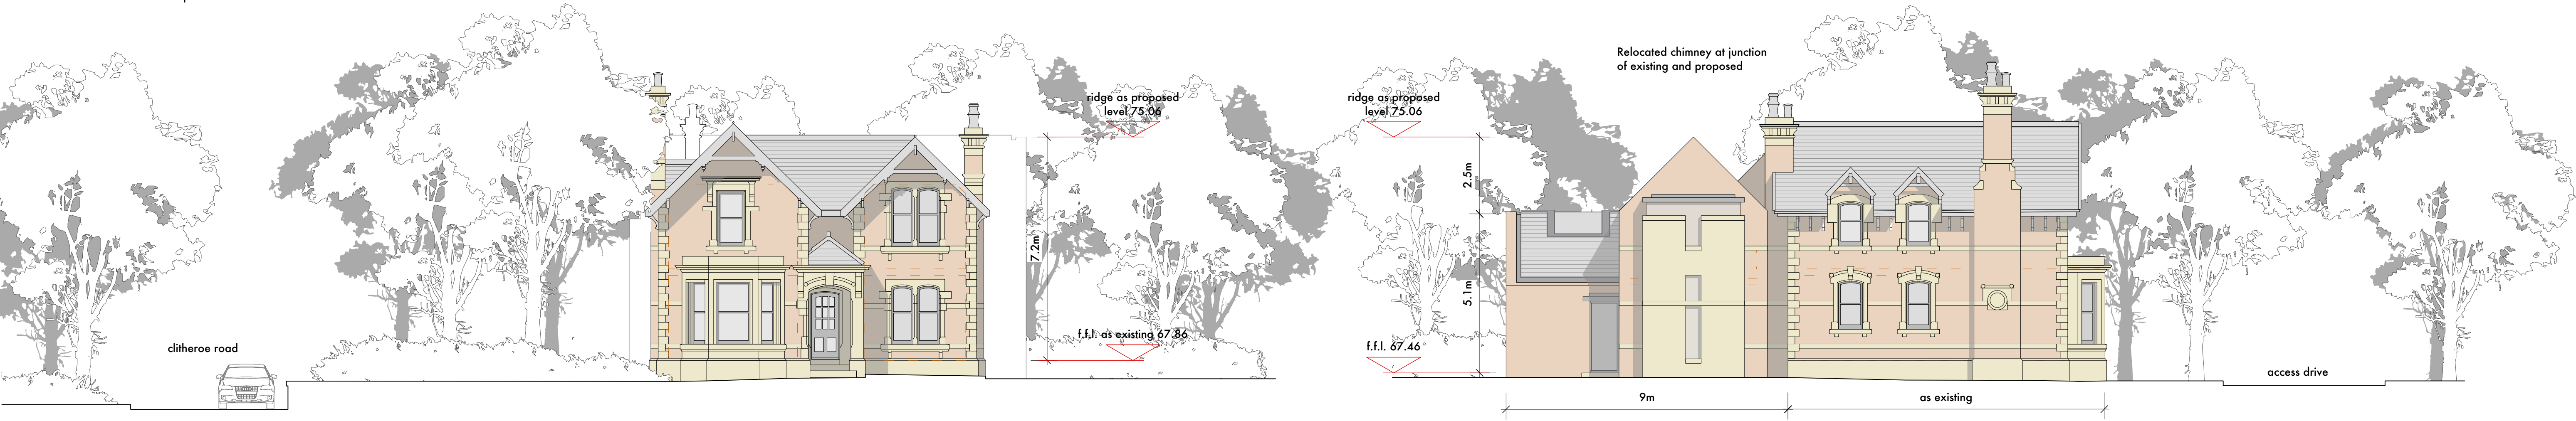

south elevation

west elevation



north elevation

east elevation

B Issued for planning Mar 2014
A Amended following pre-app comments Mar 2014
- Issued for Information Feb 2014

stanton andrews
architects

44 york street
clitheroe
BB7 2DL
t 01200 444490
e mail@stantonandrews.co.uk
w stantonandrews.co.uk

mr and mrs whiteside
the lodge whalley

proposed elevations



drg.no.	13.39 PL03	rev.	B
cs	feb 2014	1 to 100 @ A1	
drawn.	date.	scale.	1 to 200 @ A3