
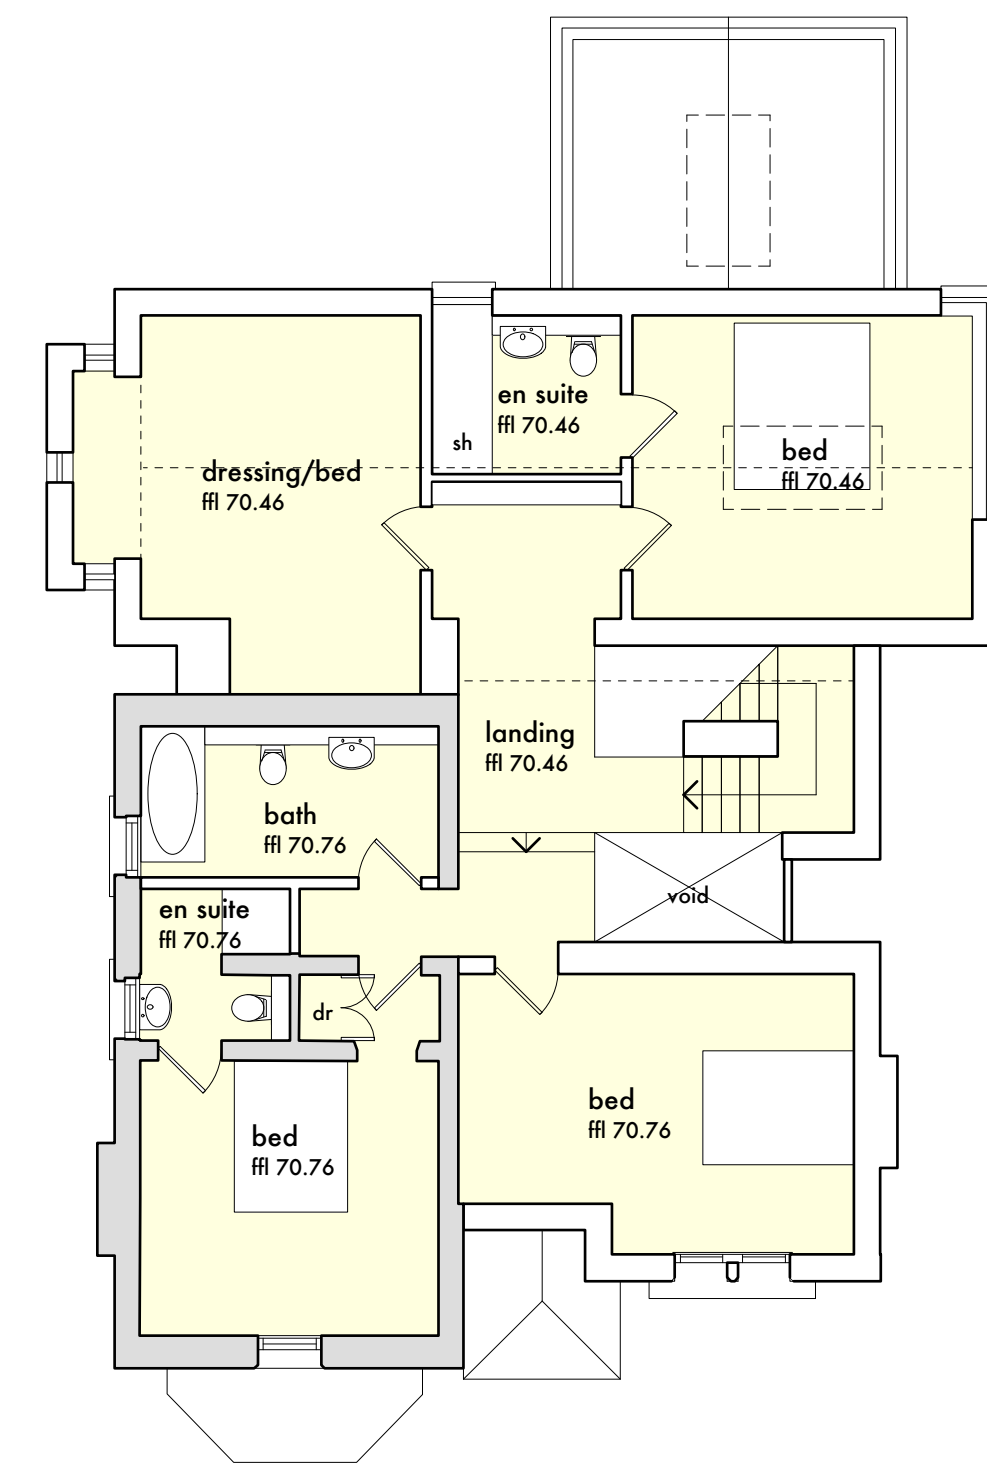


this drawing is to be read in conjunction with all relevant consultants and specialists drawings. the architect is to be notified of any discrepancies before proceeding.
do not scale from this drawing. all dimensions are to be checked on site.
this drawing is subject to copyright.

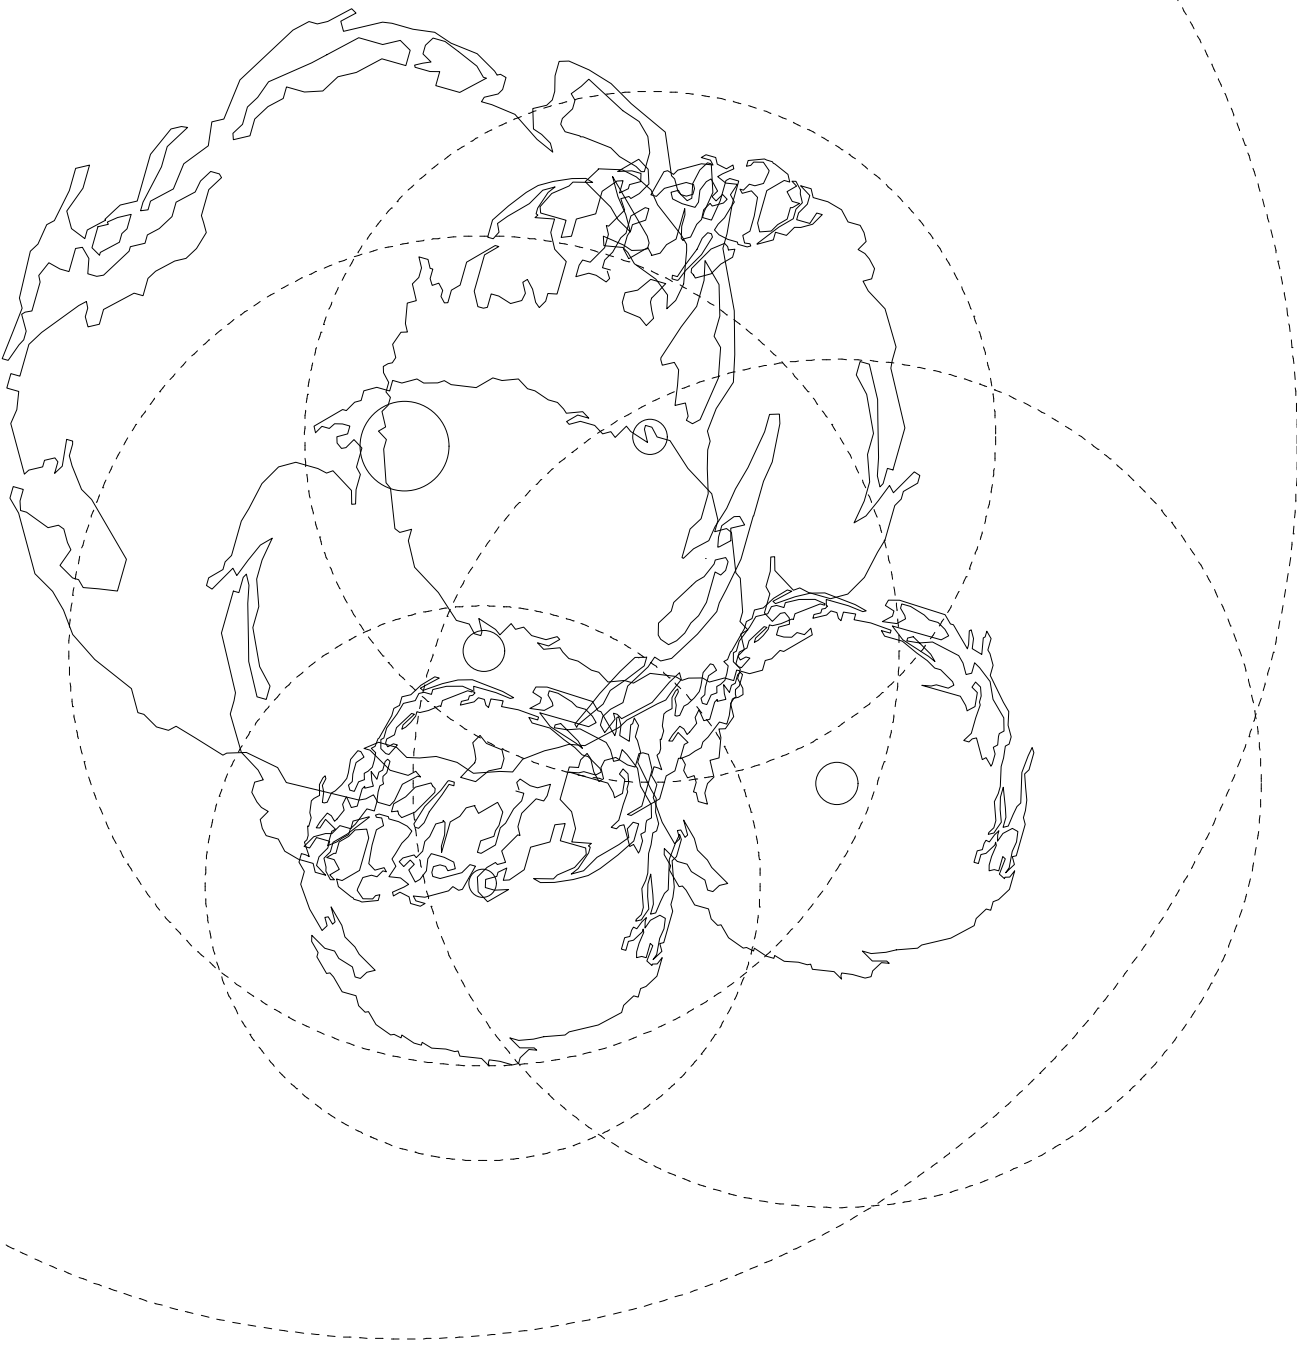

first floor plan

- Issued for Information Feb 2014

44 york street
clitheroe
BB7 2DL

mr and mrs whiteside
the lodge whalley

proposed floor plans

drg.no. **13.39 PL02** rev. **B**

cs feb 2014 1 to 100 @ A1
drawn. date. scale. 1 to 200 @ A3