



North Elevation

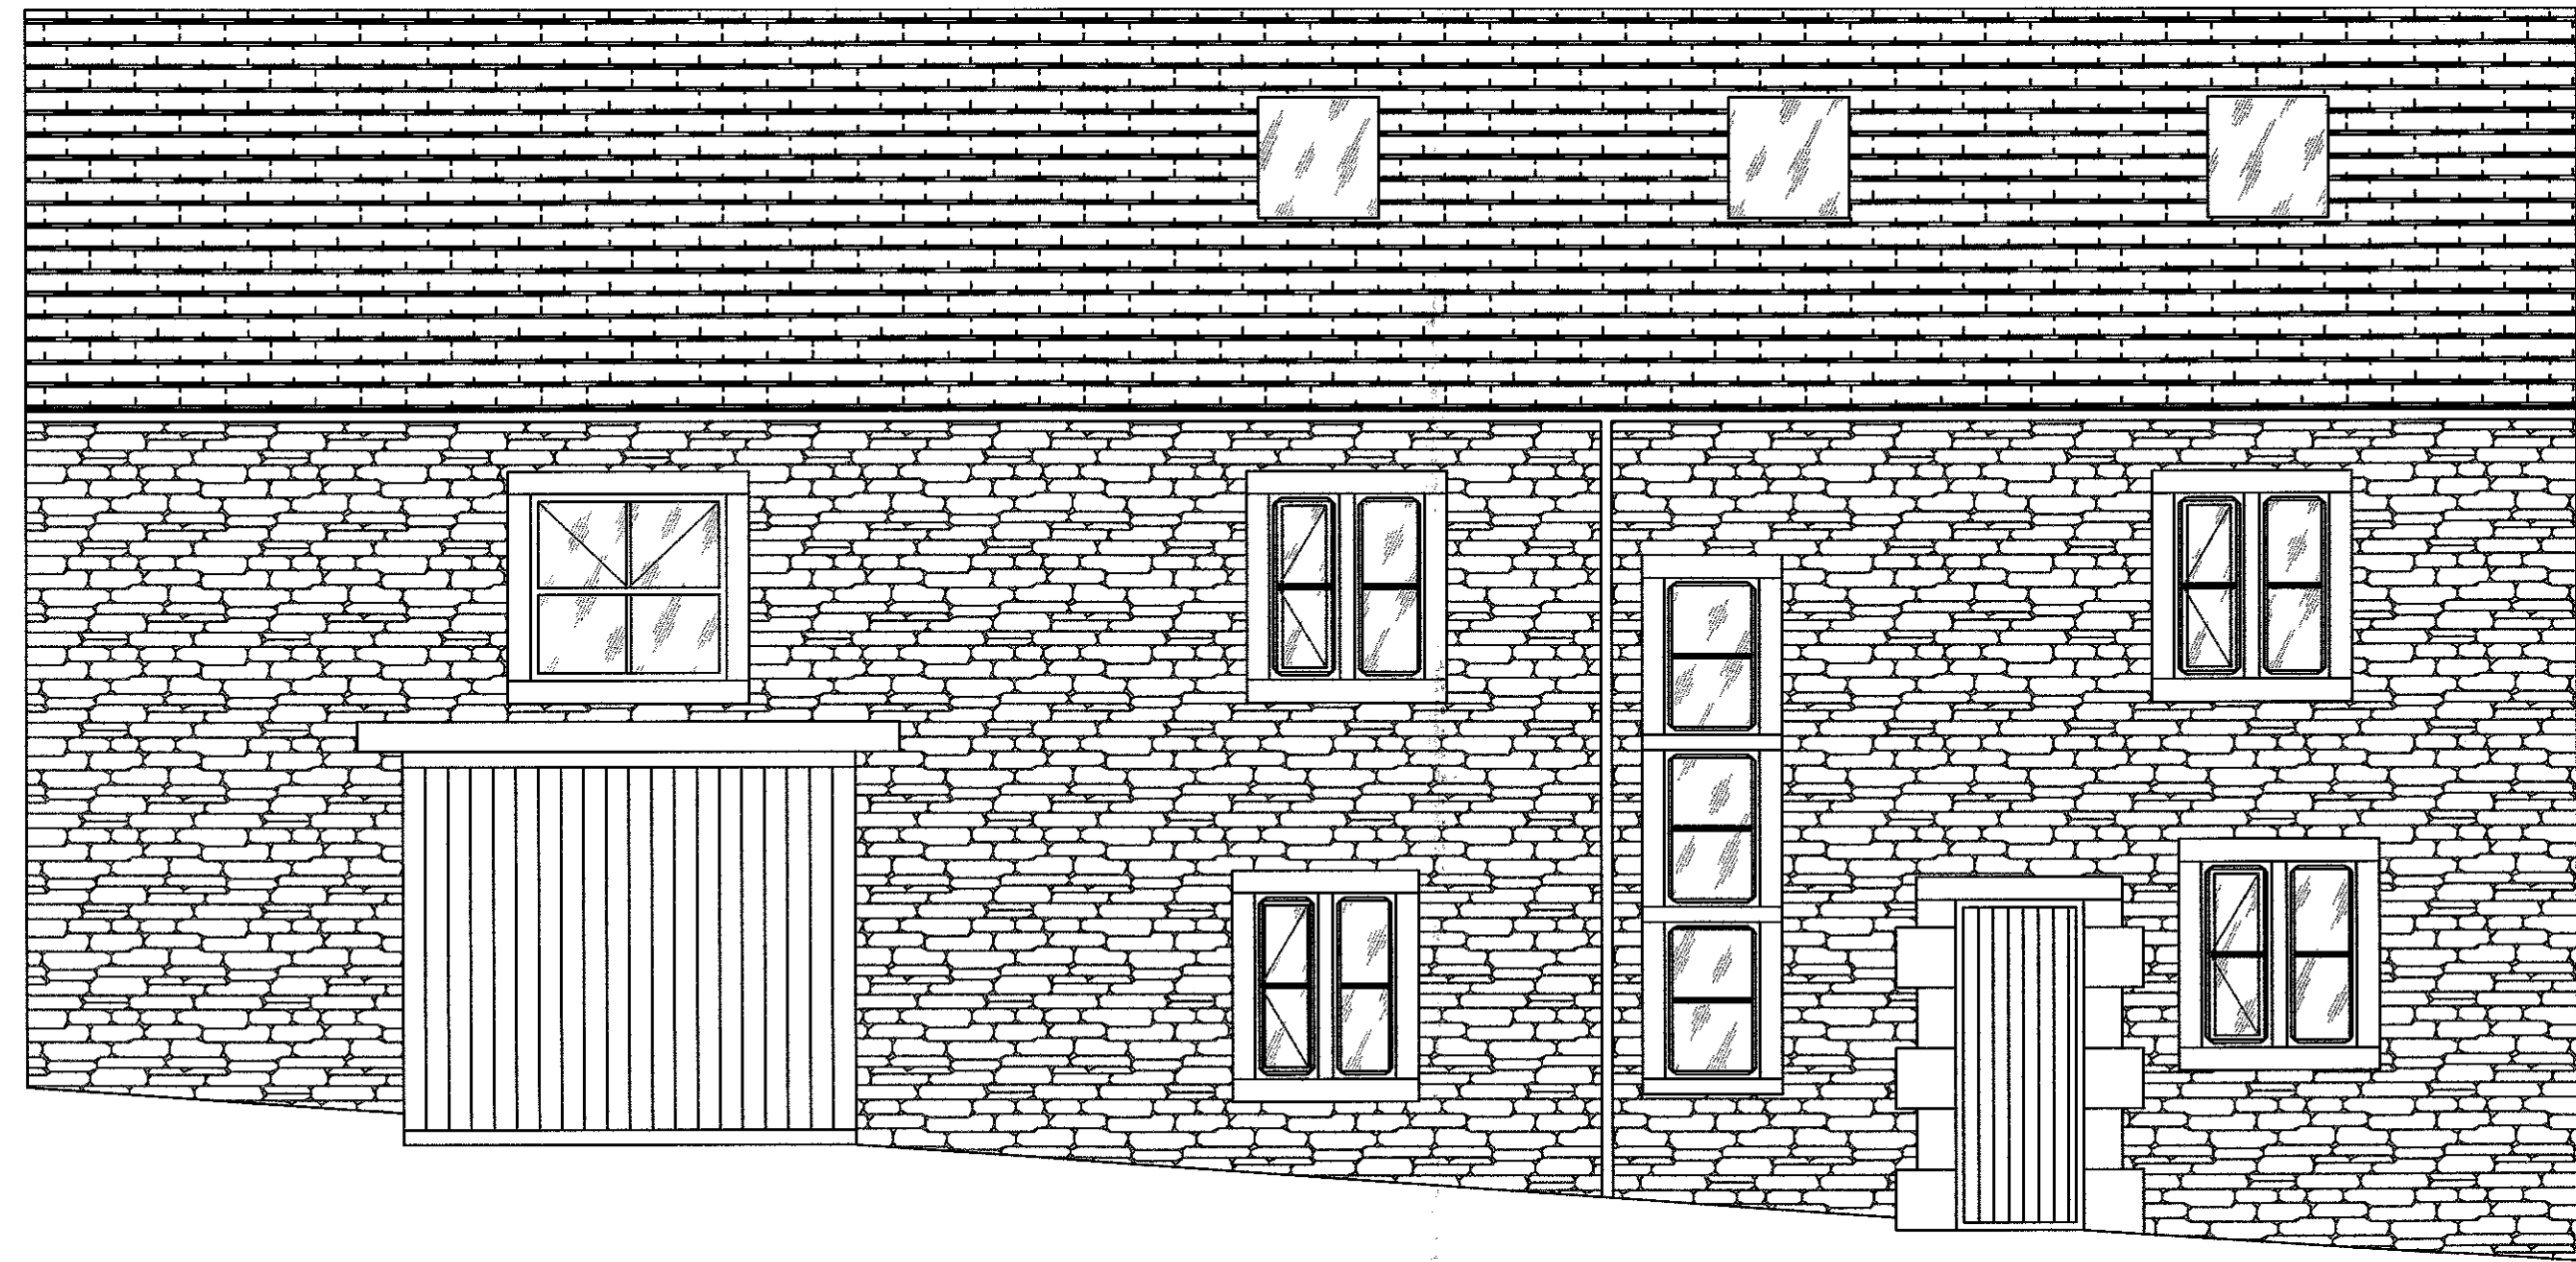


East Elevation

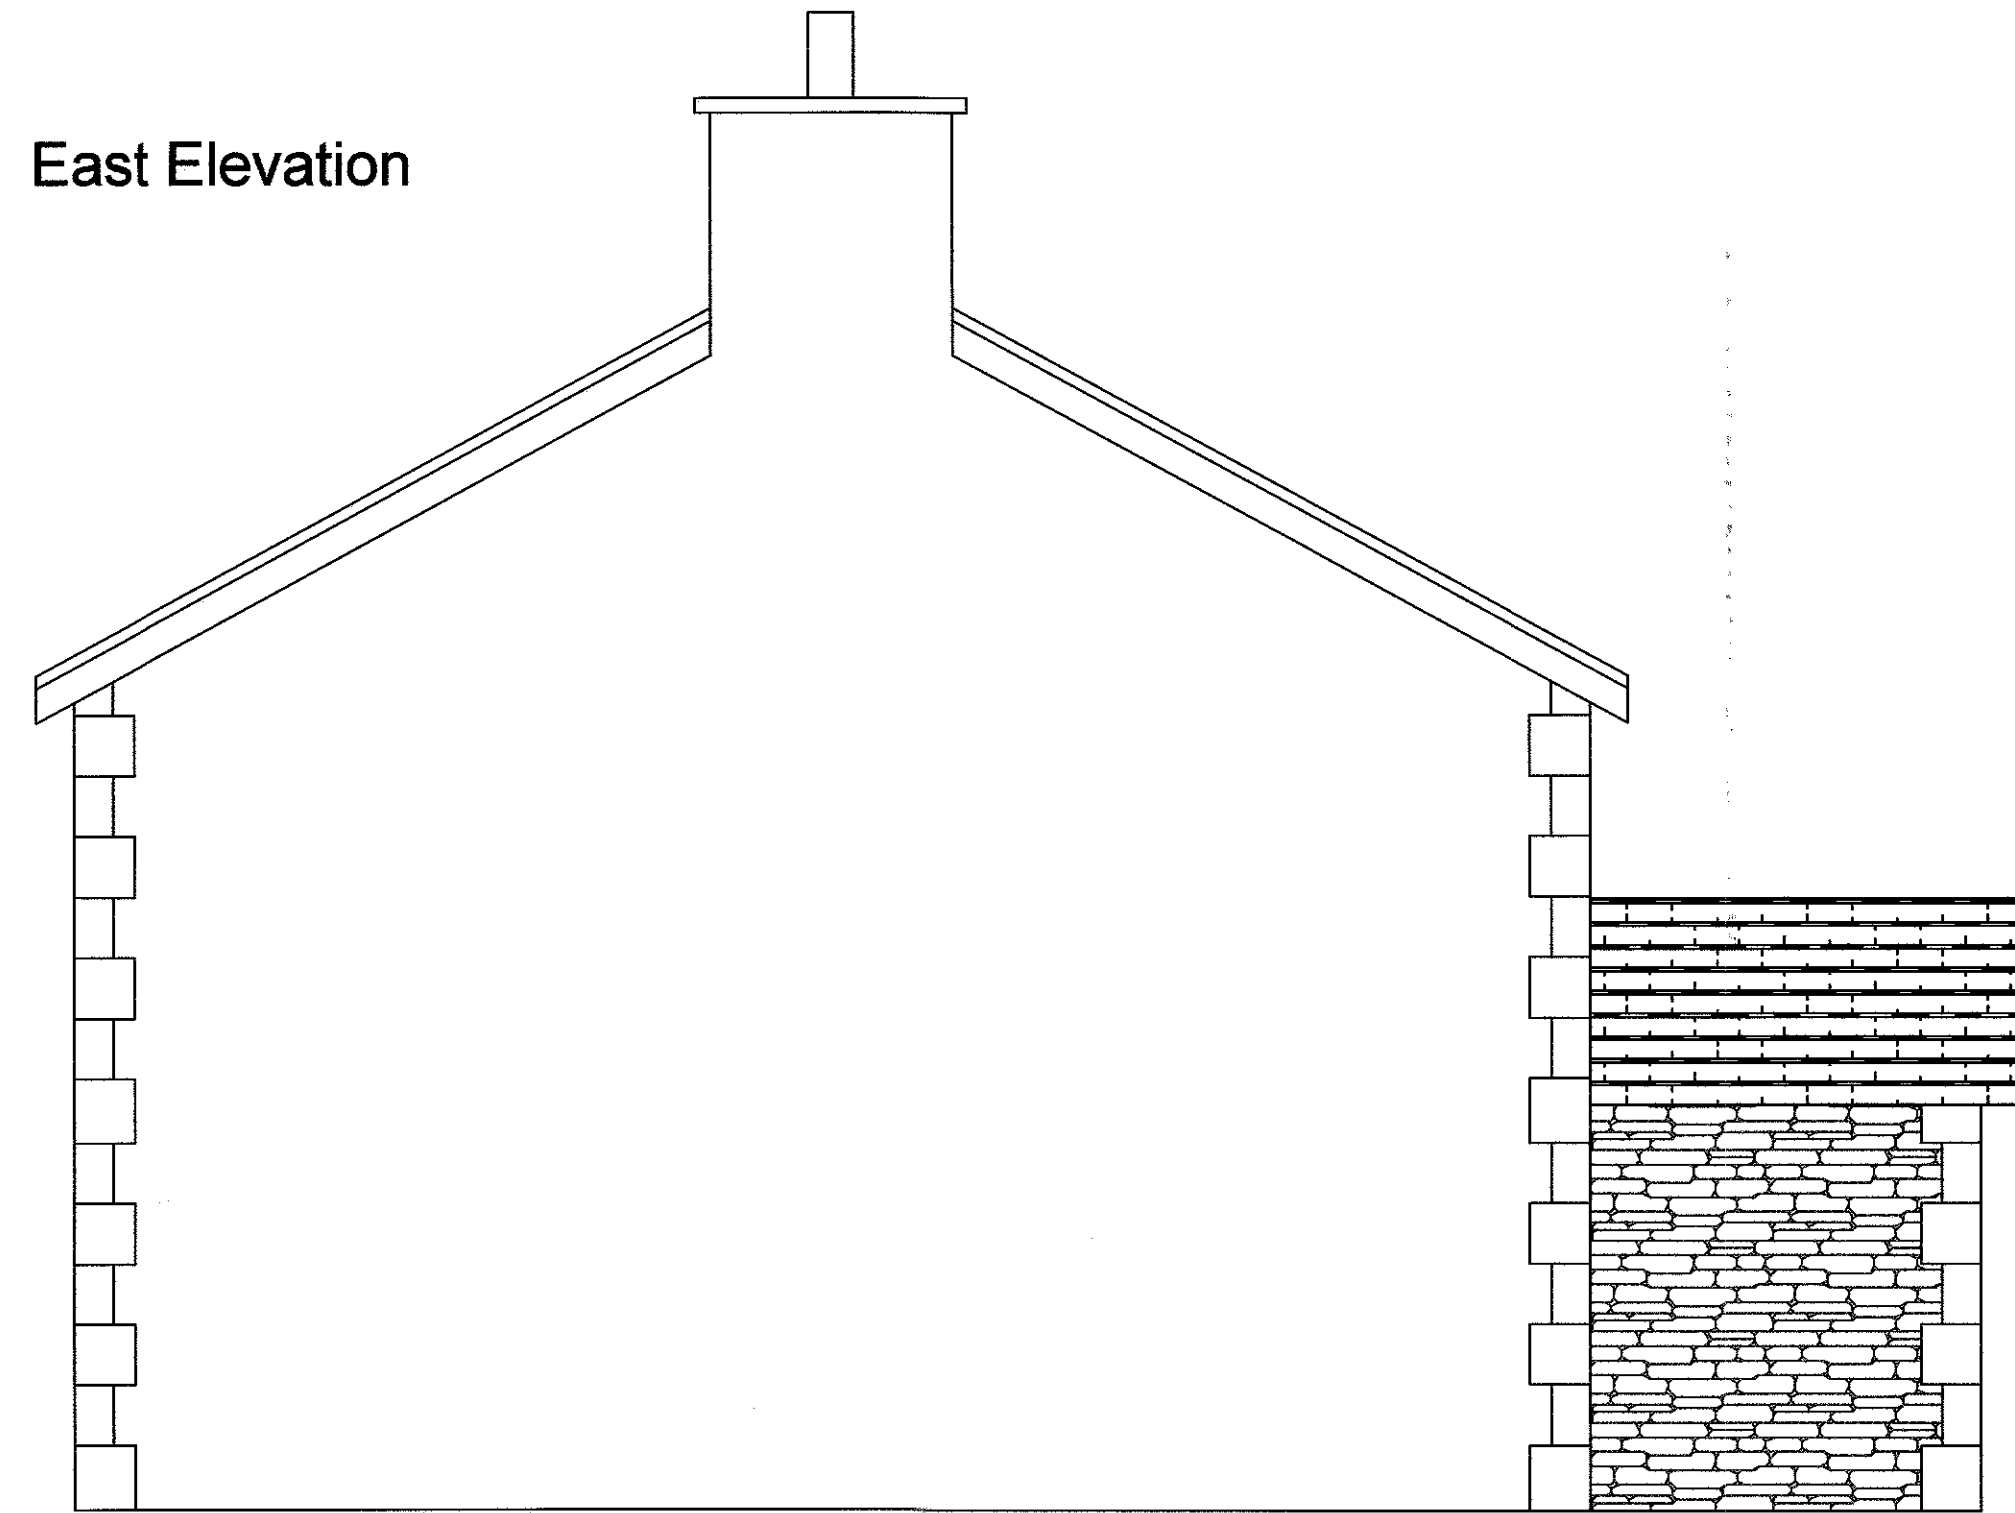

South Elevation



West Elevation

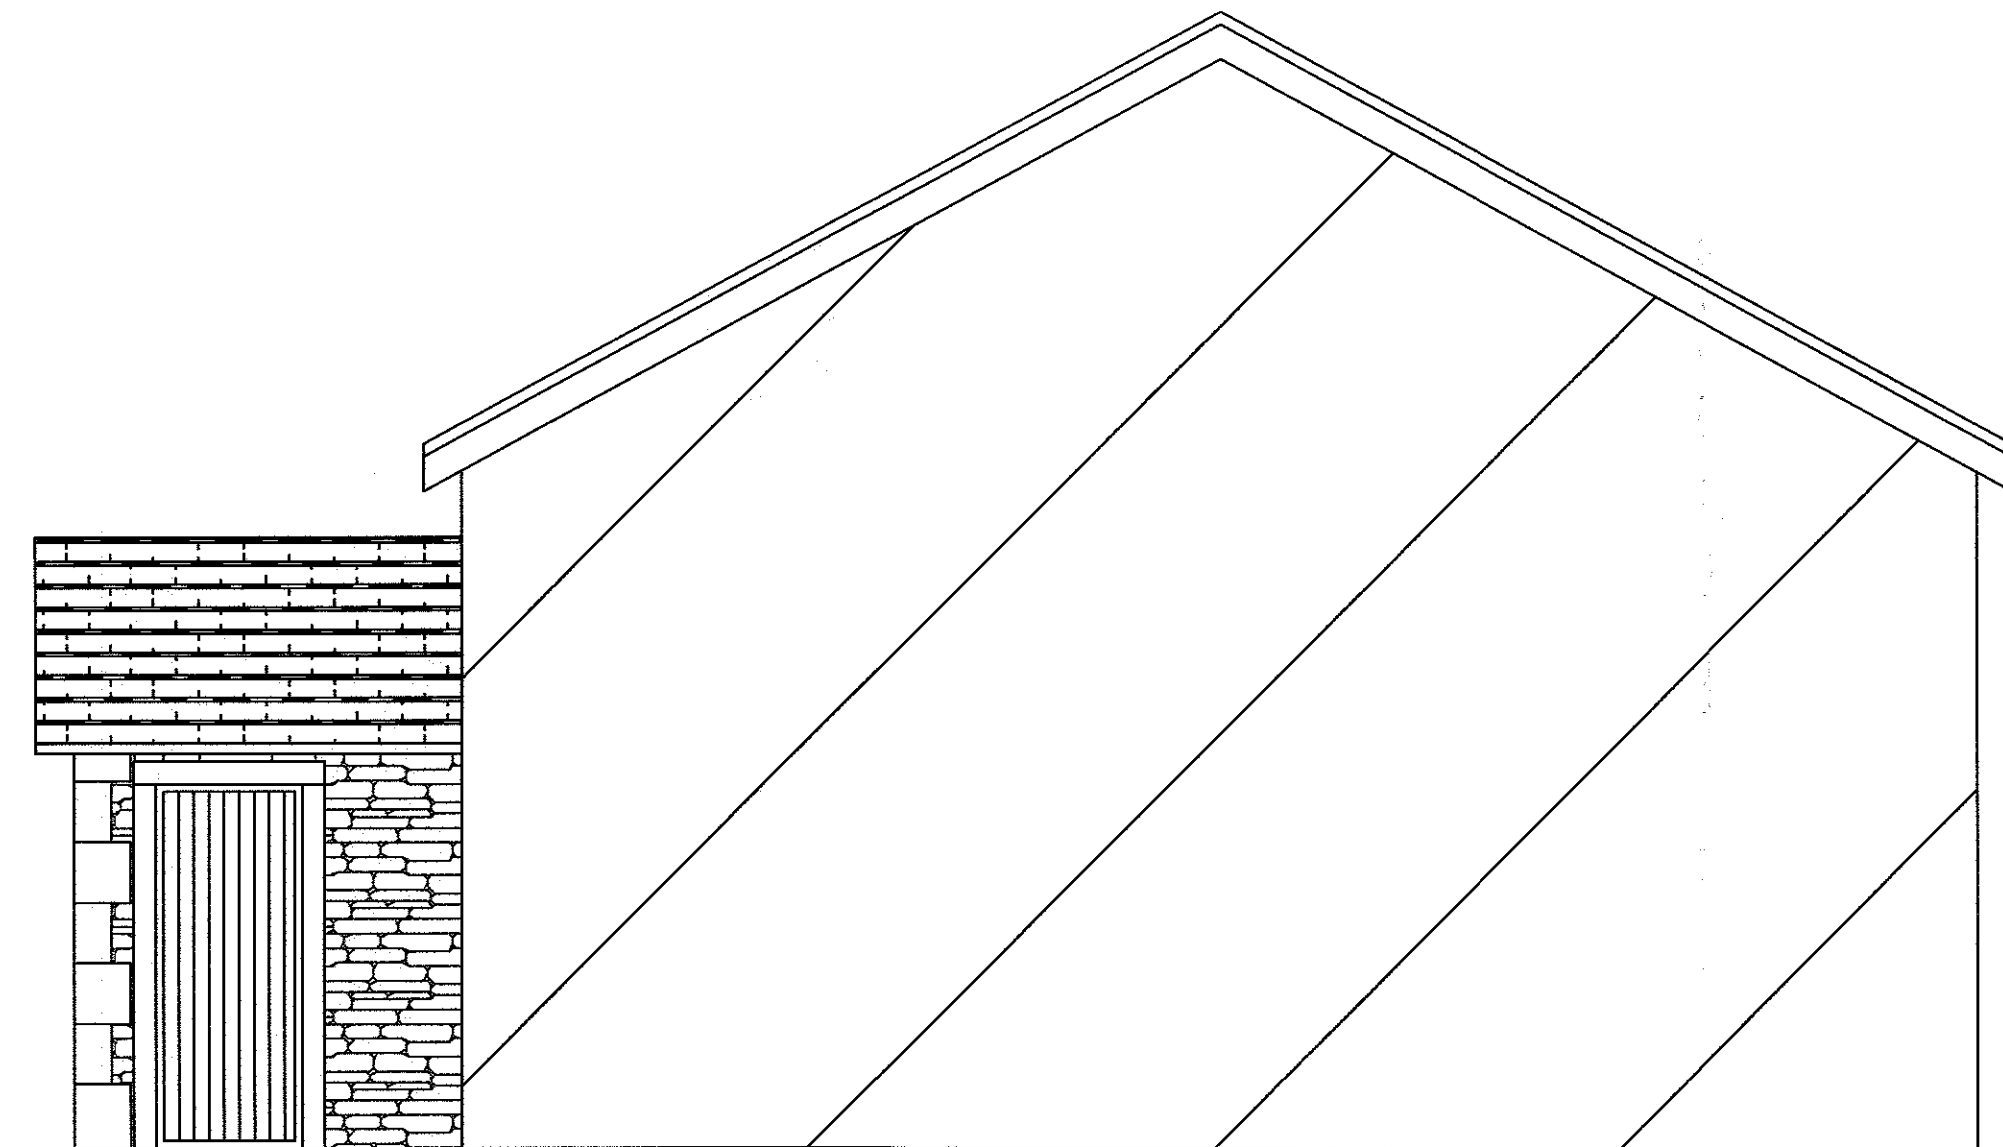

32 0140296 P

Description	Rev	Date	By

AJH ASSOCIATES
Chartered Building Surveyors

21 Deanfield Court
Pimlico Link Road
Chichester
West Sussex PO19 1QS
Tel: 01200 439667
Fax: 01200 439668
e-mail: info@ajh-associates.co.uk
www.ajh-associates.co.uk

Client DUCHY OF LANCASTER	Scale 1:50
Project C/O SMITHS GORE LOWER BEATRIX HOUSE DUNSOP BRIDGE	Date 24/01/2014
Description ELEVATIONS	By JT
Checked TH	No 3004/102

DO NOT SCALE THIS DRAWING. CHECK ALL DIMENSIONS ON SITE.

THIS DRAWING IS PROTECTED BY COPYRIGHT. IT MAY NOT BE REPRODUCED IN ANY FORM OR BY ANY MEANS FOR ANY PURPOSE, WITHOUT GAINING PRIOR WRITTEN PERMISSION FROM AJH ASSOCIATES