
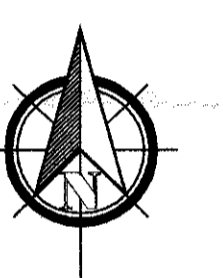
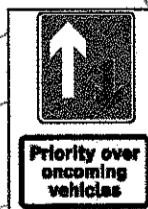
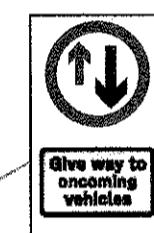
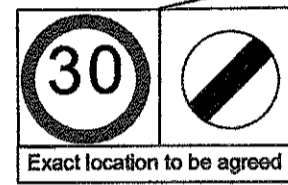


Conceptualization Design 1:200

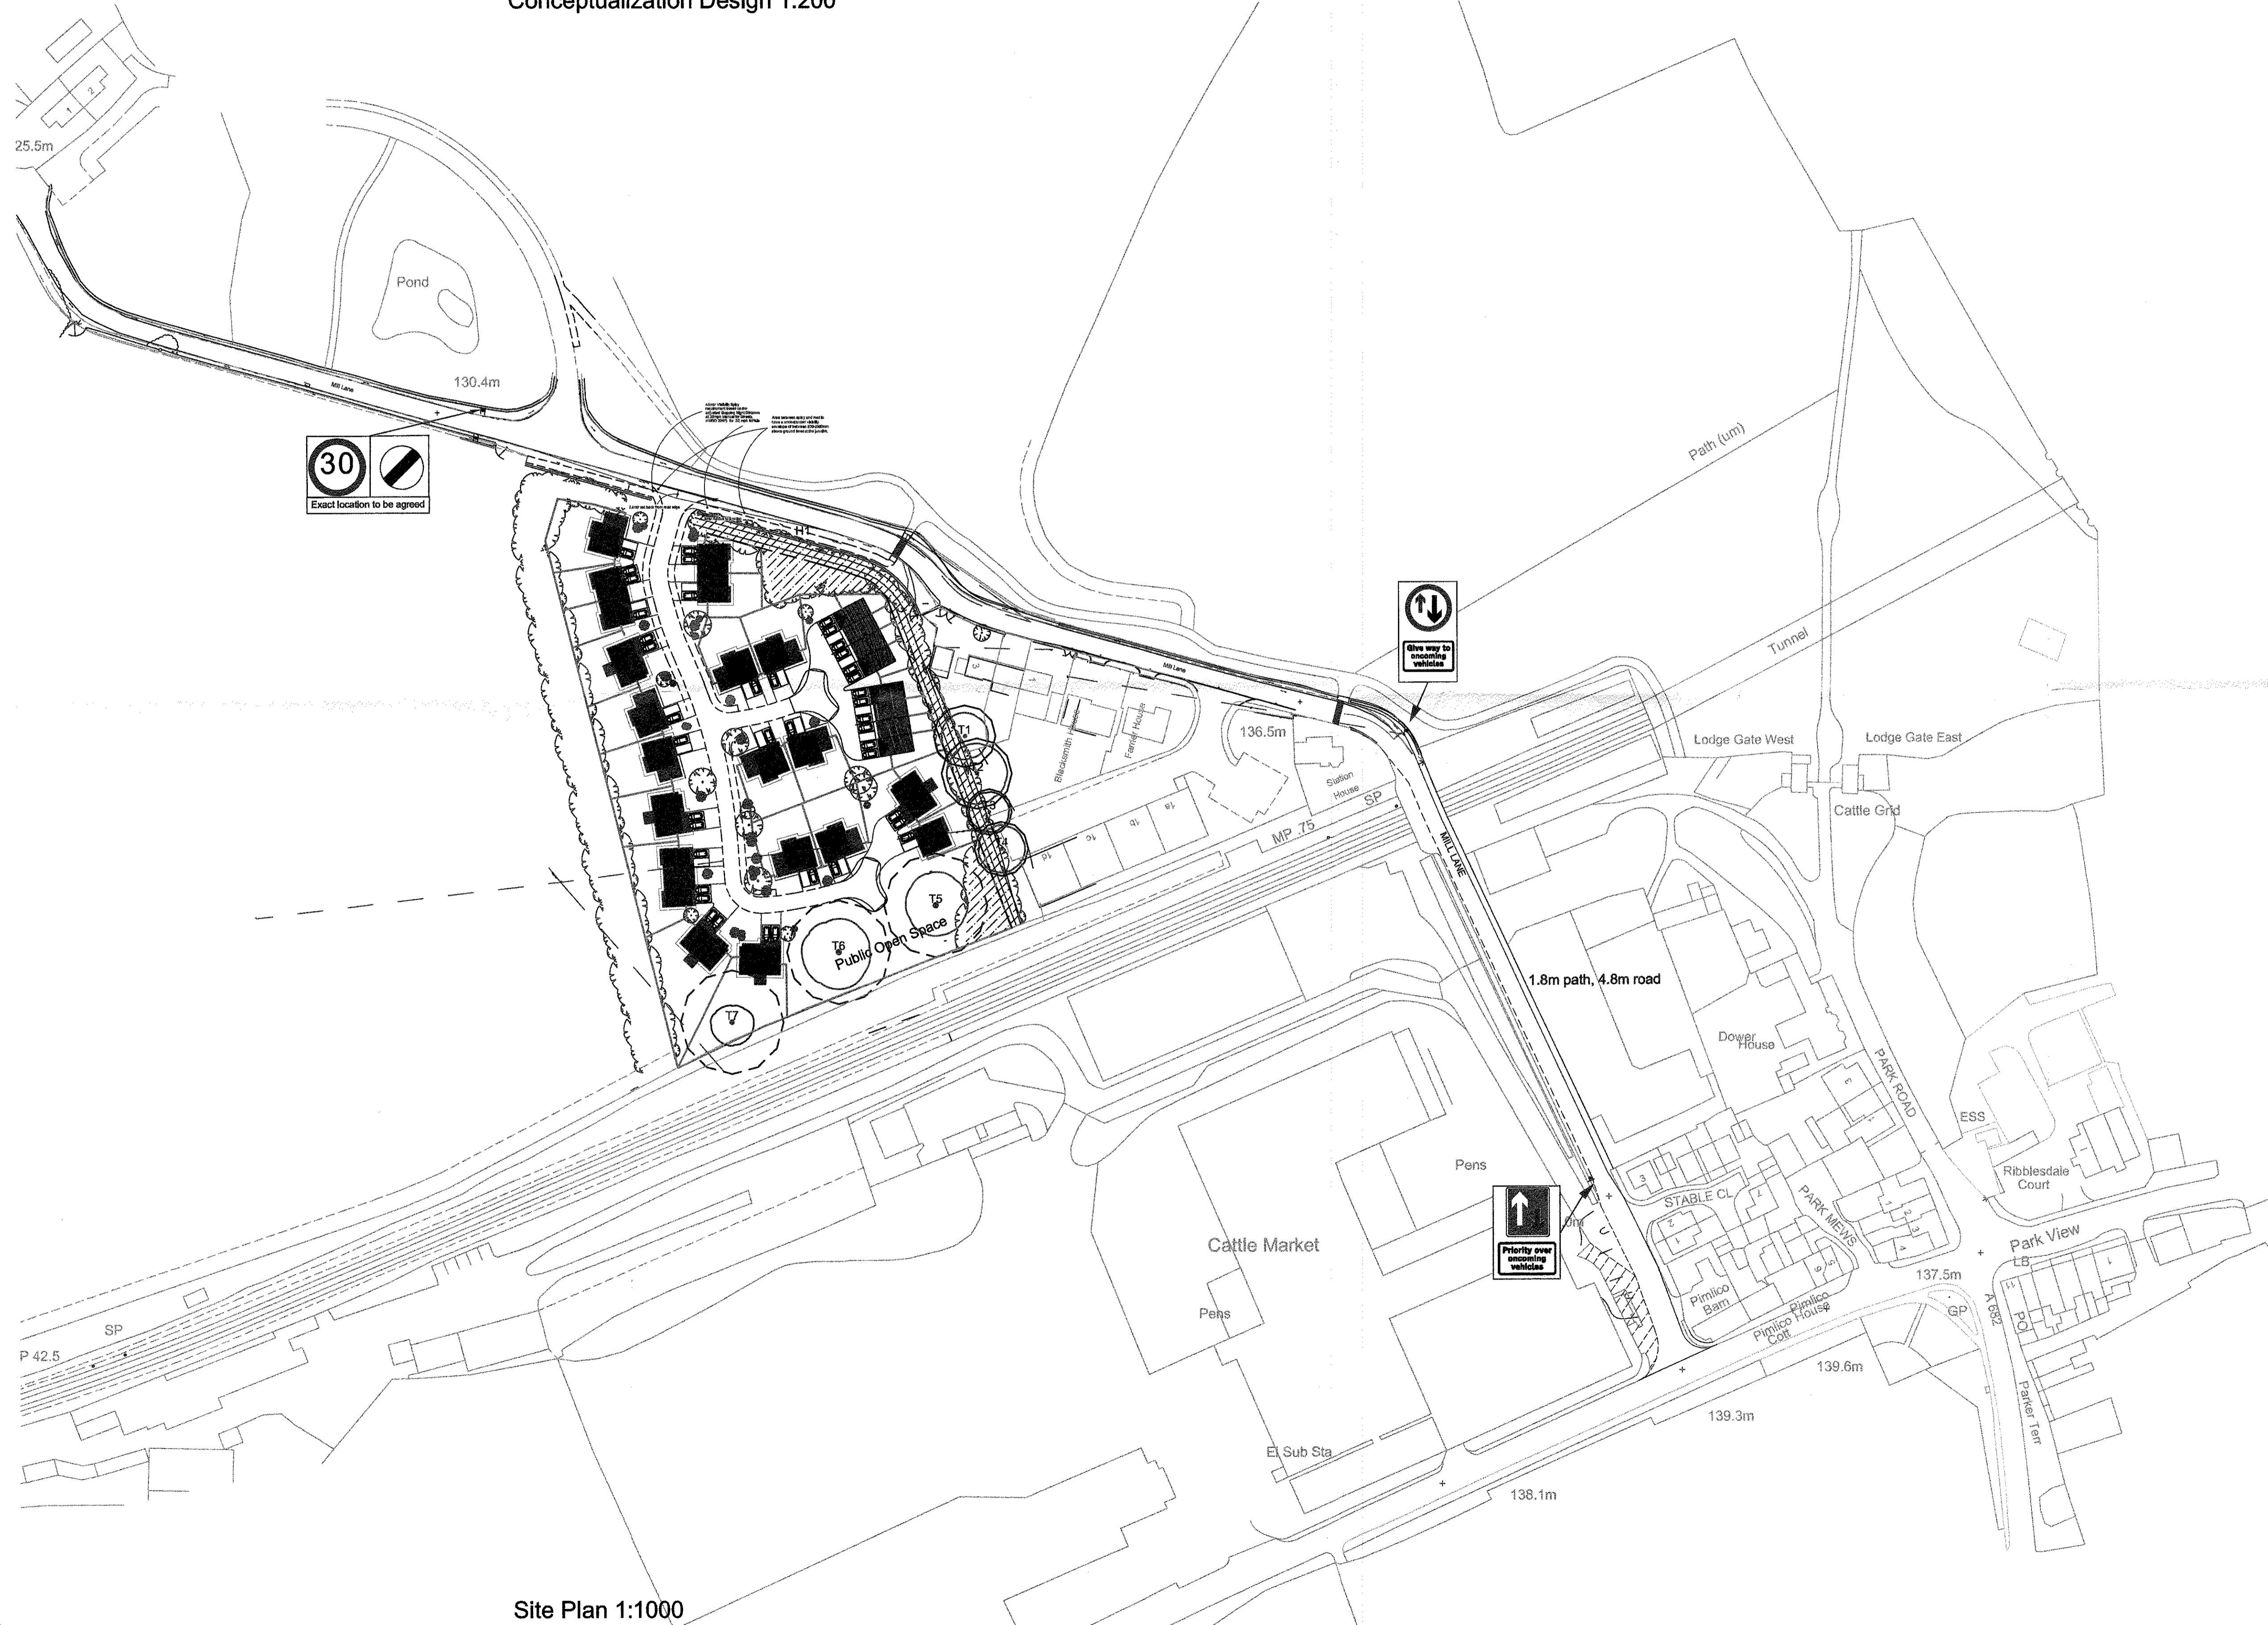

Site Plan
1:800

Site Plan 1:1000

Notes:

All work is to be carried out to the latest current British standards Codes of Practice and recognised working practices.

All work and materials should comply with Health and Safety legislation and to be approved by the Local Authority Planning / Building Control Officer.


All dimensions are in millimetres unless where explicitly shown otherwise.

The contractor should check and clarify all dimensions as work proceeds and notify the design team of any discrepancies.

Do not scale off the drawings, if in doubt ask.

DTPC are not liable for work undertaken prior to Full Planning Consent and/or Building Regulations Approval

Development & Transport Planning Consultancy
The Studio, 3 Philips Road
Weir, Bacup
Lancashire
OL13 8RH

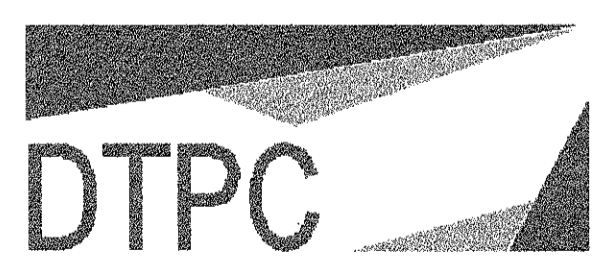

Tel 01708 872323
Email info@dtpc.uk.com

PROPOSED SITE PLAN	
Site: Proposed Development Land off Mill Lane Gisburn	320140300?
Client: Mr Guy Hindley	
Date: 31-3-2014	Scale: 1:1000 @ A1
Project No: J348-Access-Flg1	Drawn: AD
Amendments:	