


ELEVATIONS & ROOF PLAN



NORTH WEST ELEVATION



SOUTH EAST ELEVATION

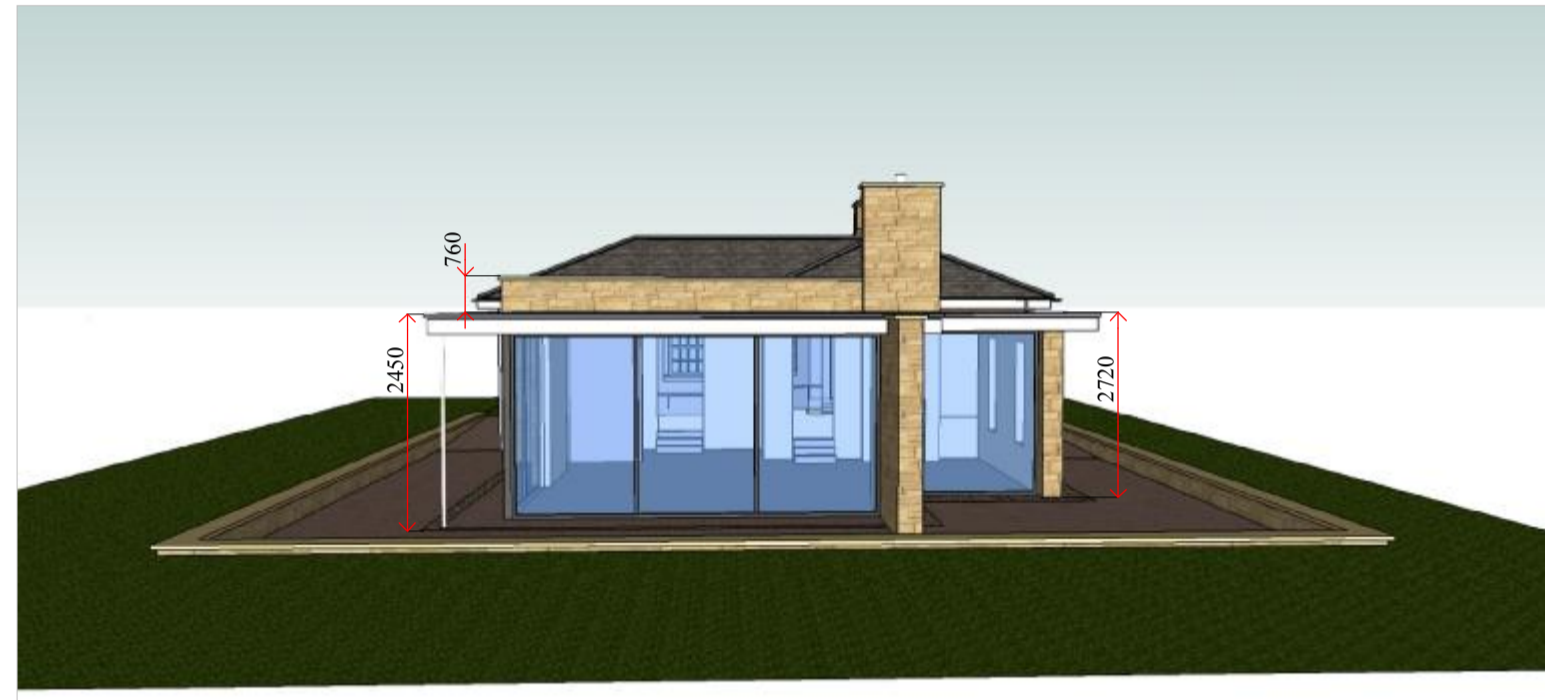

SOUTH WEST ELEVATION



ROOF PLAN

ISOMETRIC VIEWS



NOTES

This drawing is the property of Marshal Peters Associates Limited. Copyright is reserved by them and the drawing is issued on the condition that it is not copied in whole or in part without the express written consent of Marshal Peters Associates Limited.

Dimensions should not be scaled. All dimensions to be checked on site by the contractor prior to commencement of the works.

Revision		Date
A	Revision as instructed by Client	21.02.14
B	Revision as instructed by Client	17.03.14
C	Dimensions added.	26.03.14

MARSHAL PETERS ASSOCIATES

CHARTERED SURVEYORS & HISTORIC BUILDING CONSULTANTS

Marshal Peters Associates
Chartered Surveyors &
Historic Building Consultants



Brookside Barn
Dowsham
Clitheroe
Lancashire
BB7 4BP

Telephone 01200 440650
Facsimile 01200 301998
Email info@marshalpeters.co.uk
Web www.marshalpeters.co.uk

PROPOSED EXTENSION
to
LEAGRAM LODGE
CHIPPING
for
J. J. WELD-BLUNDELL Esq.

Title **PROPOSED ELEVATIONS**

Drawing no. **2390: 18** Revision **C**

Scale not to scale Drawn Date Feb. 2014