




East Elevation

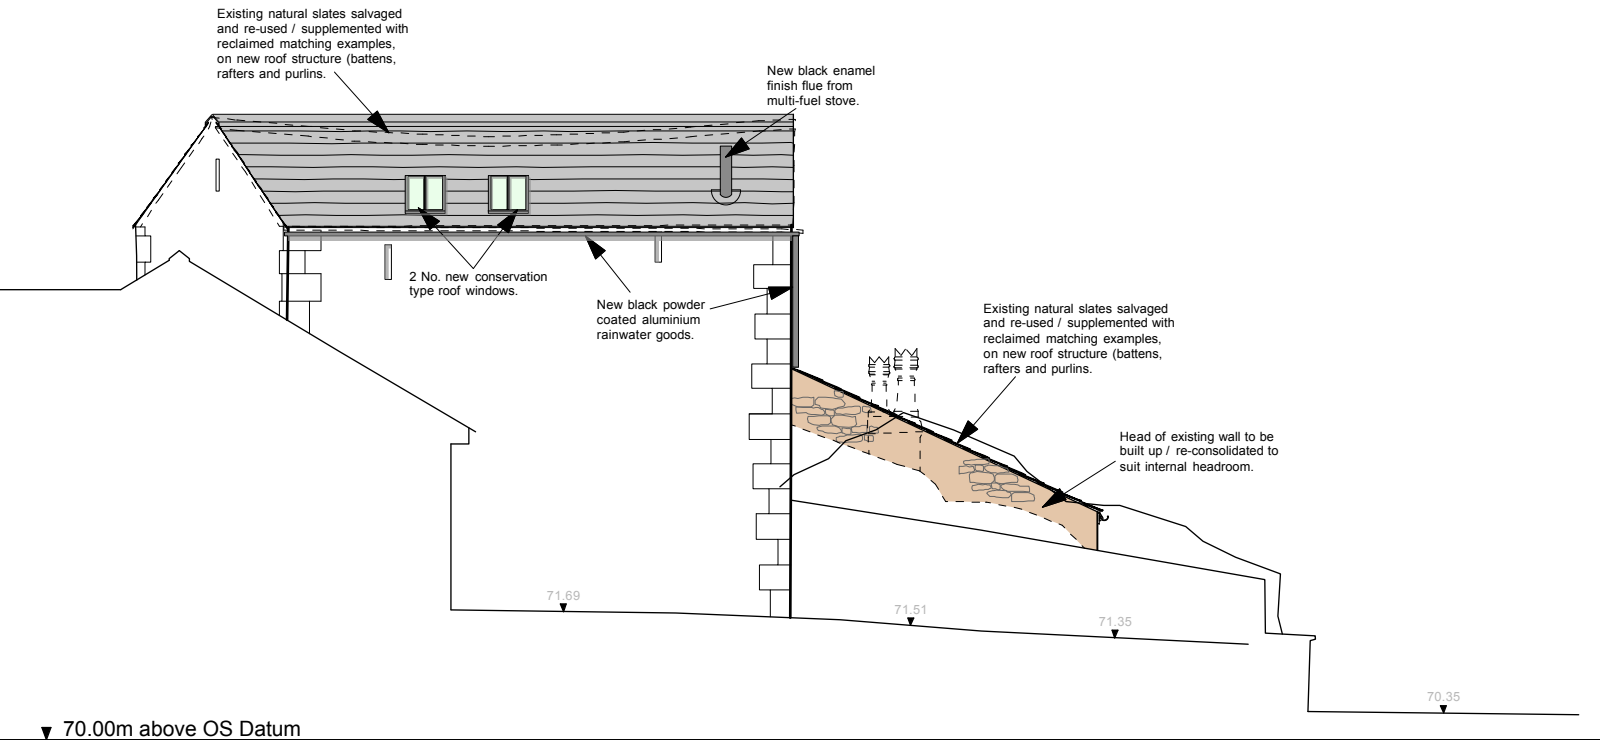


West Elevation

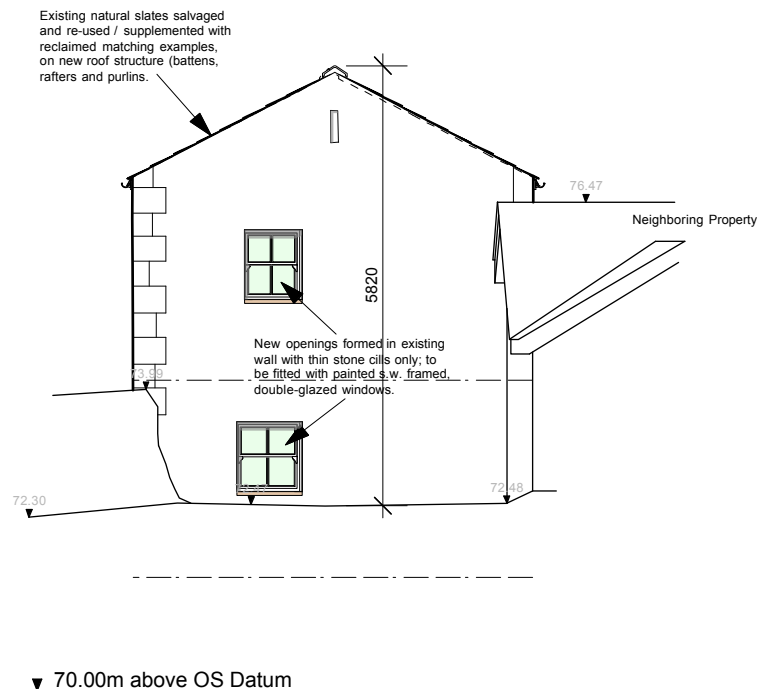


North Elevation

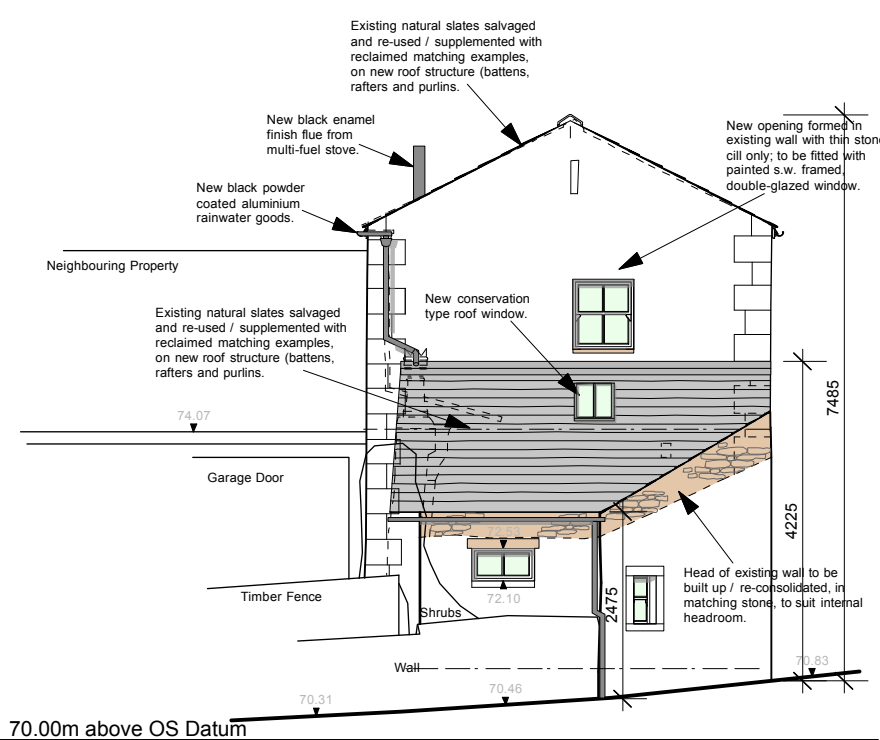


South Elevation

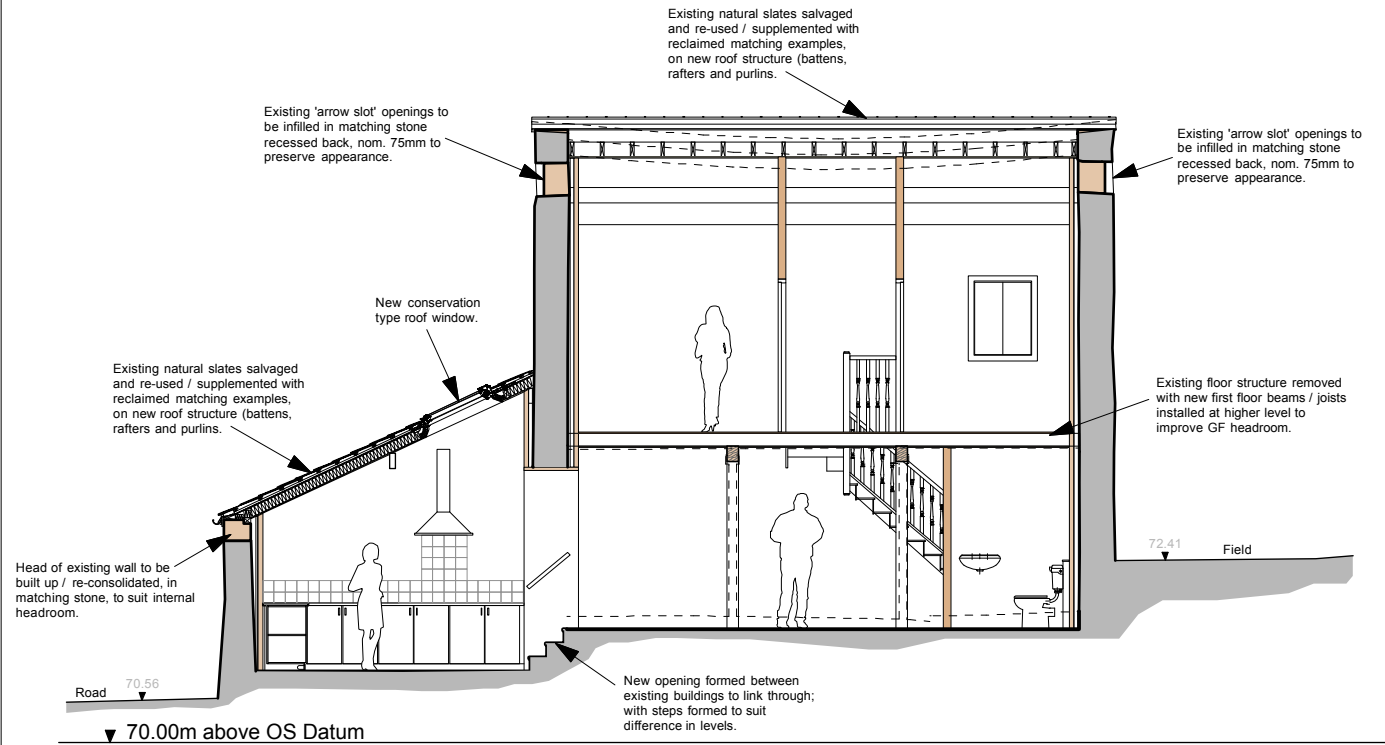


Section A-A

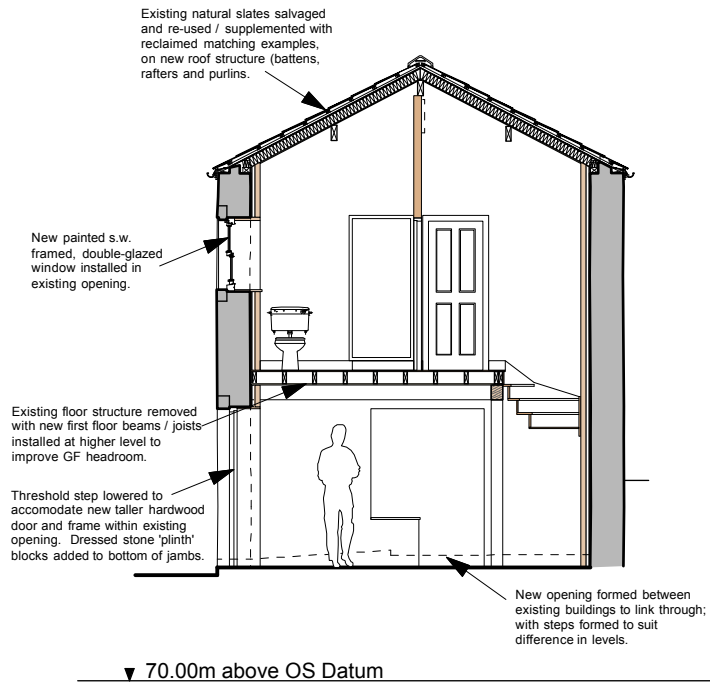

Cross Section B-B

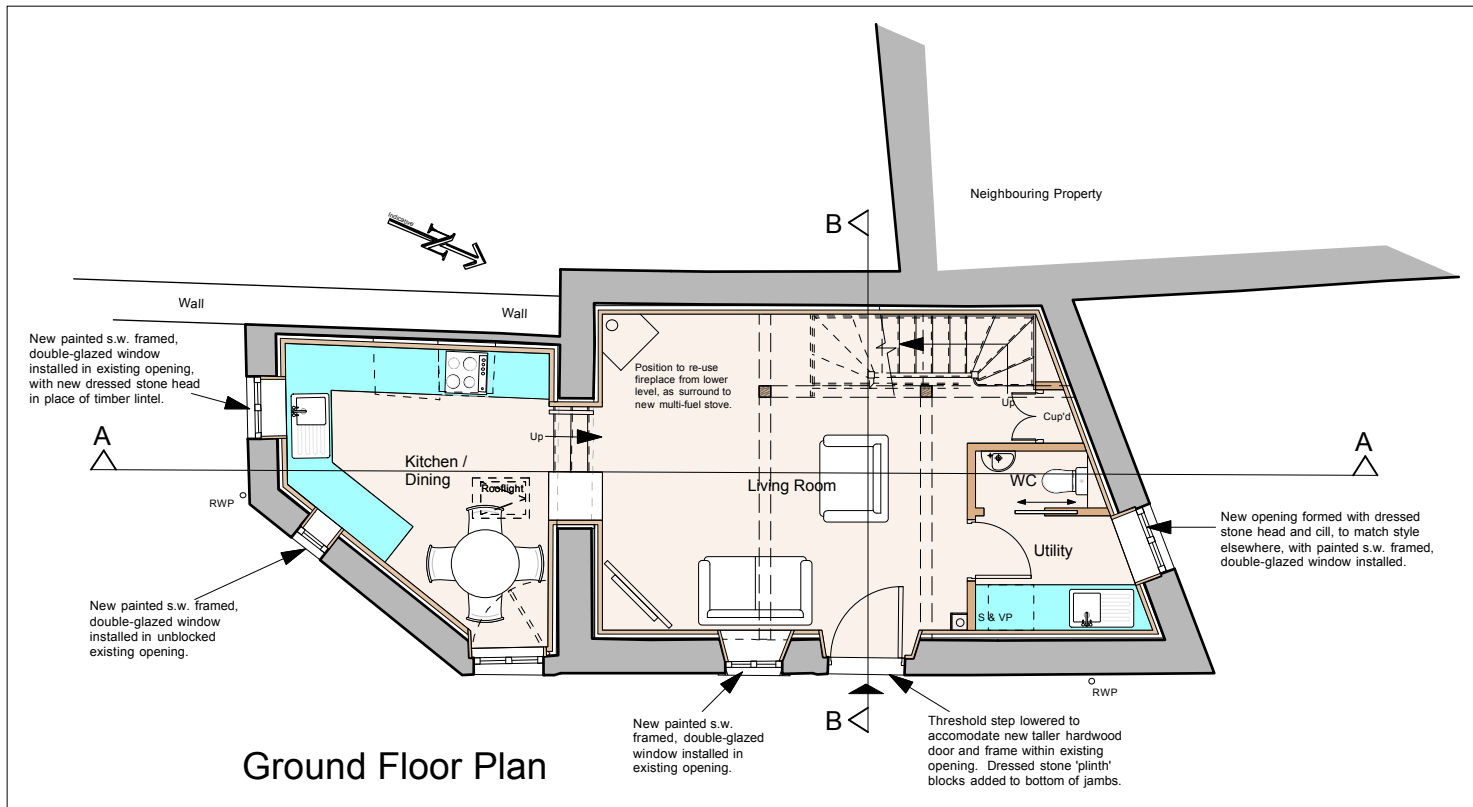


Ground Floor Plan

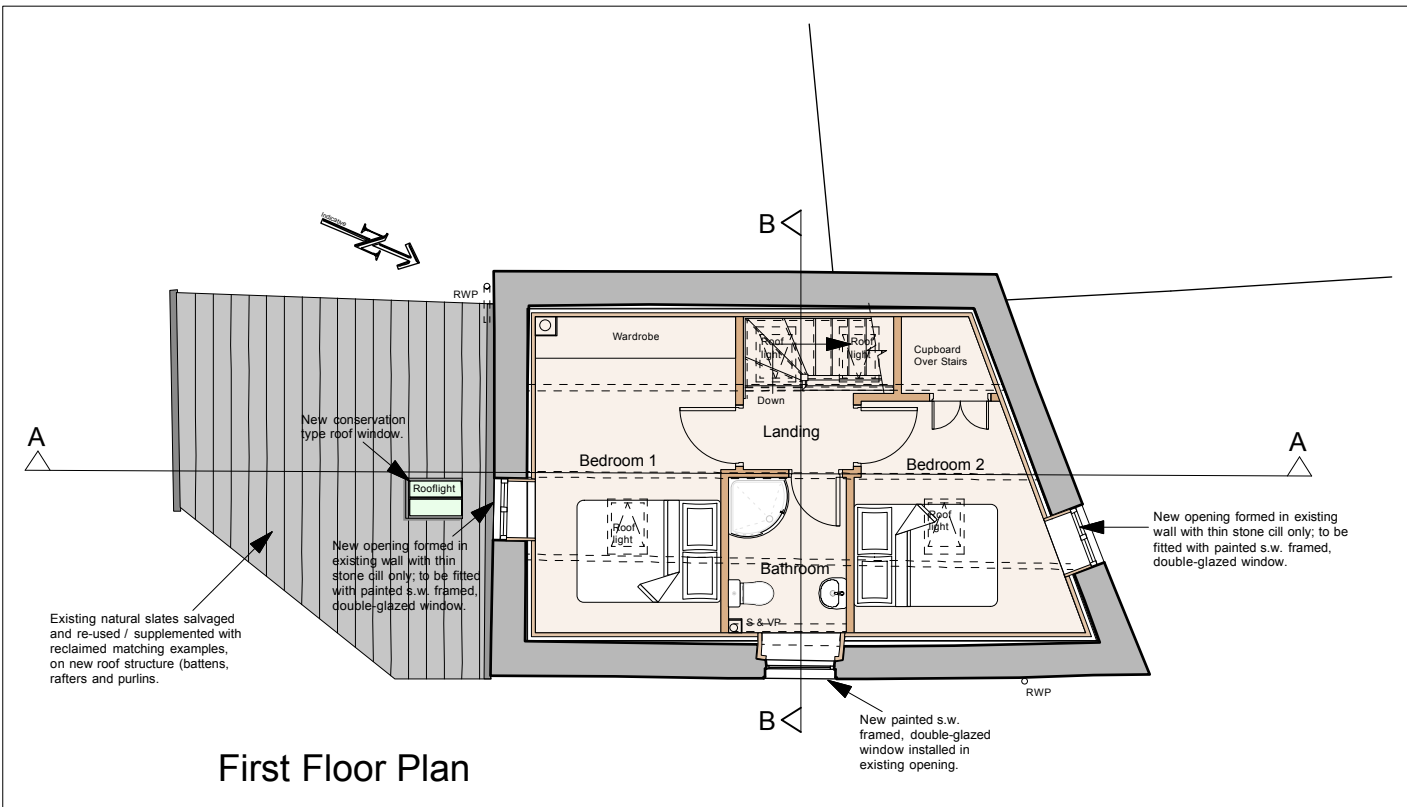

First Floor Plan

This drawing is the property of IWA Architects. Copyright is reserved by them and the drawing is issued on condition that it is not copied either wholly or in part without the consent in writing of IWA Architects.

Dimensions should not be scaled. All dimensions to be checked on site by the contractor before commencement of the relevant part of the work

 

Rev	Date	Description
A	07.02.14	Amendments to number of rooflights and their position in the roof slope and the style of the new gable windows. Also the position of the new external flue indicated.

The Old Workshop Grindleton Brow, Grindleton

Proposed Plans, Elevations and Sections

Drwg. No.: 2024.P.001 Rev.: A

Date: Dec '13 Scale: 1:100@A2

IWA Architects

Waterloo Mill, Waterloo Road, Clitheroe, Lancashire, BB7 1LR.

t: + 44 (0) 1200 423487
f: + 44 (0) 1200 458278
e: admin@iwarichitects.co.uk
w: www.iwarichitects.co.uk