


NATURAL SLATE ROOFS  
TIMBER WINDOWS & DOORS  
RANDOM STONE FACINGS

320140320

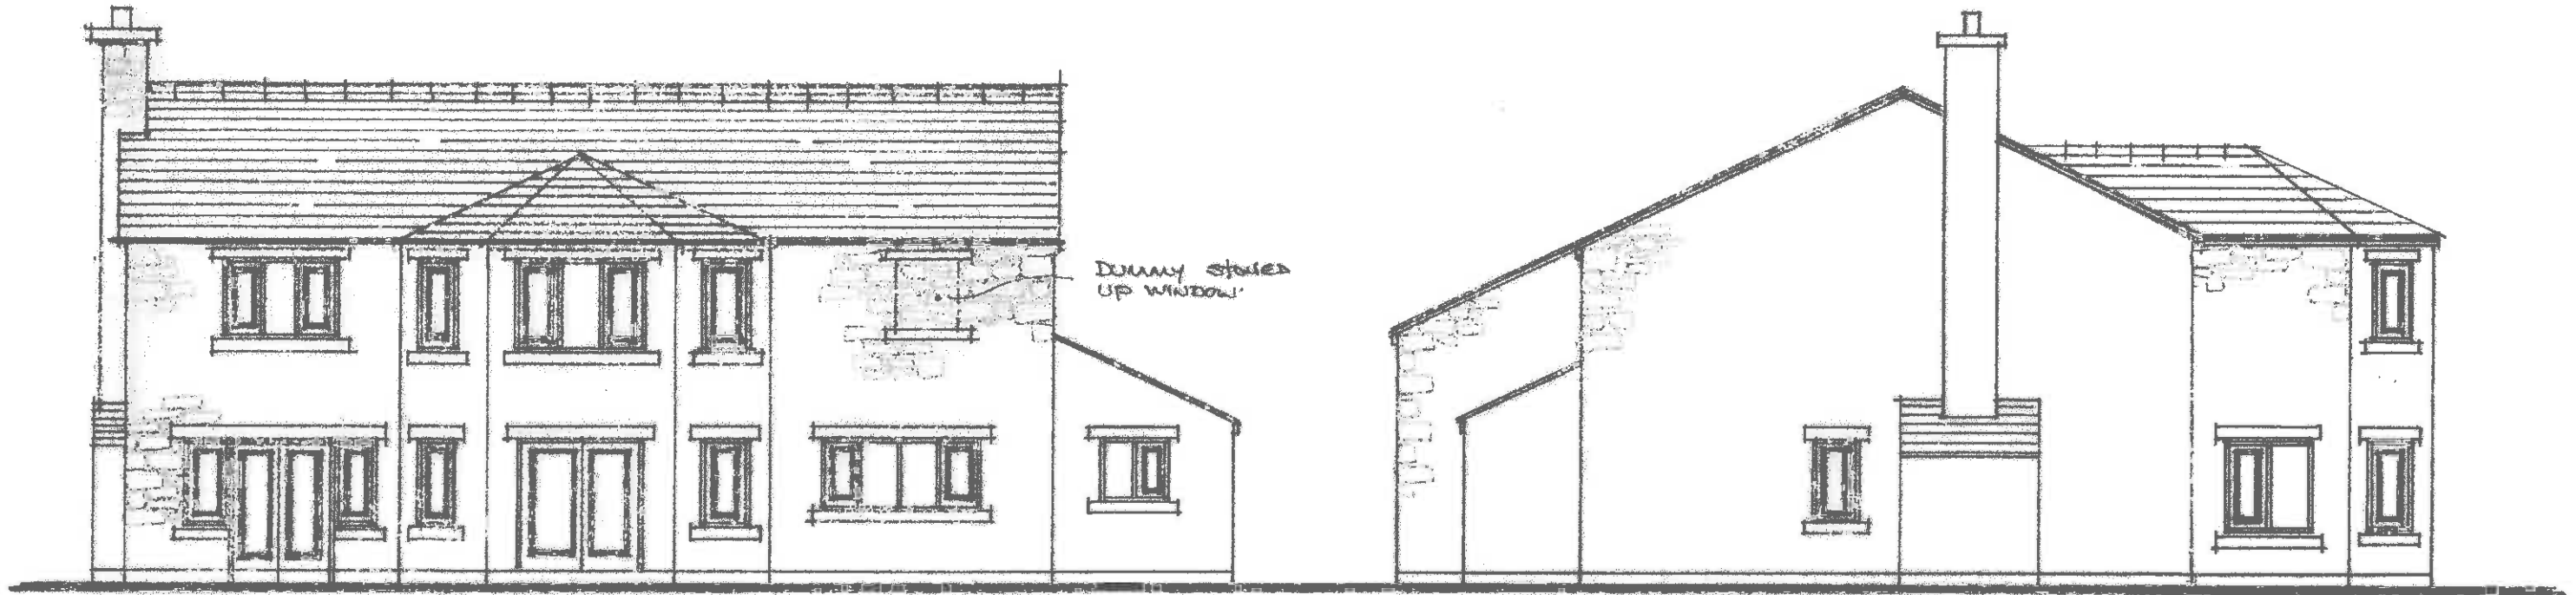

REAR ELEVATION - (PLOT 2)

SIDE ELEVATION. (PLOT 2)

AMENDED PLANS RECEIVED  
DATE 15/4/14.....



**GUARDIAN HOMES**

These drawings are copyright of Guardian Homes and must not be reproduced, photocopied or passed on to a third party without written permission.

Client: J. SEED

Site: LAND ADJACENT CHURCH BAILEY  
OLD HIVE, CHIPPING


Drawing Title: PLOT 2 ELEVATIONS

Date: 20/6/13 Drawn: SP


Scale: 1:100 Drg. No: SK 08/A

320140329P


TIMBER  
WINDOWS  
& DOORS.

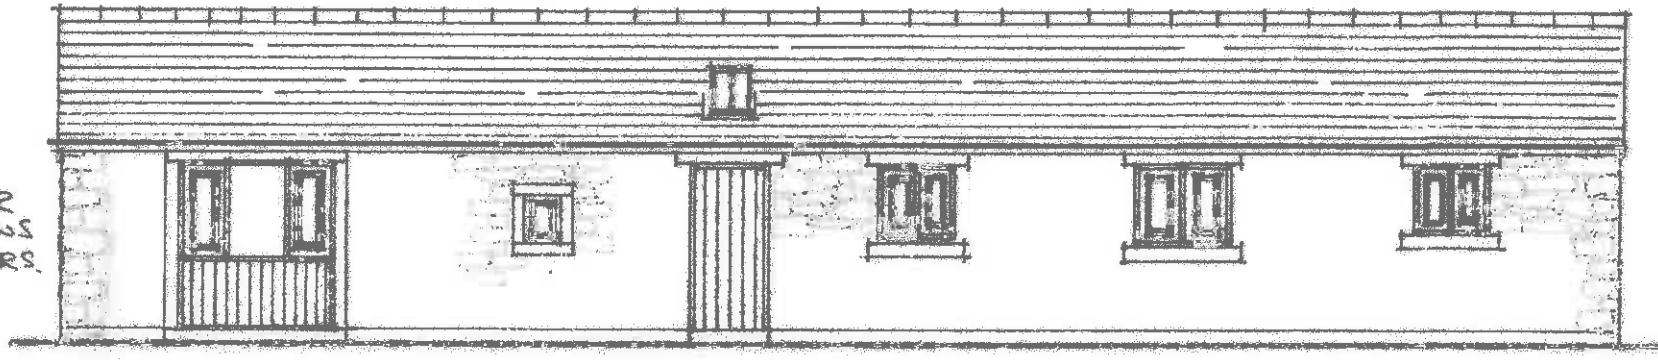

FRONT ELEVATION ~ PLOT 3

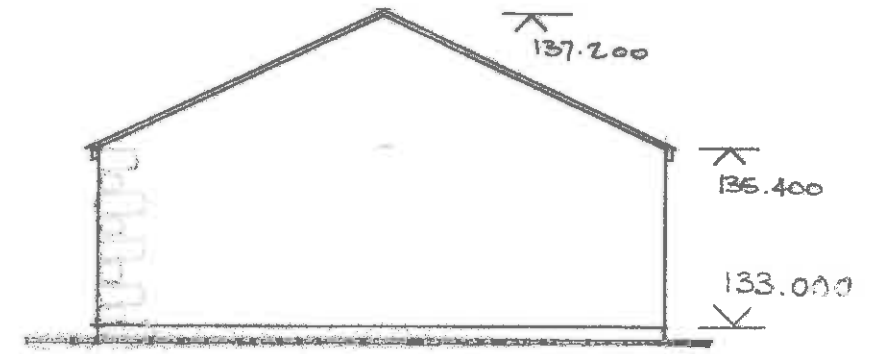


SIDE ELEVATION

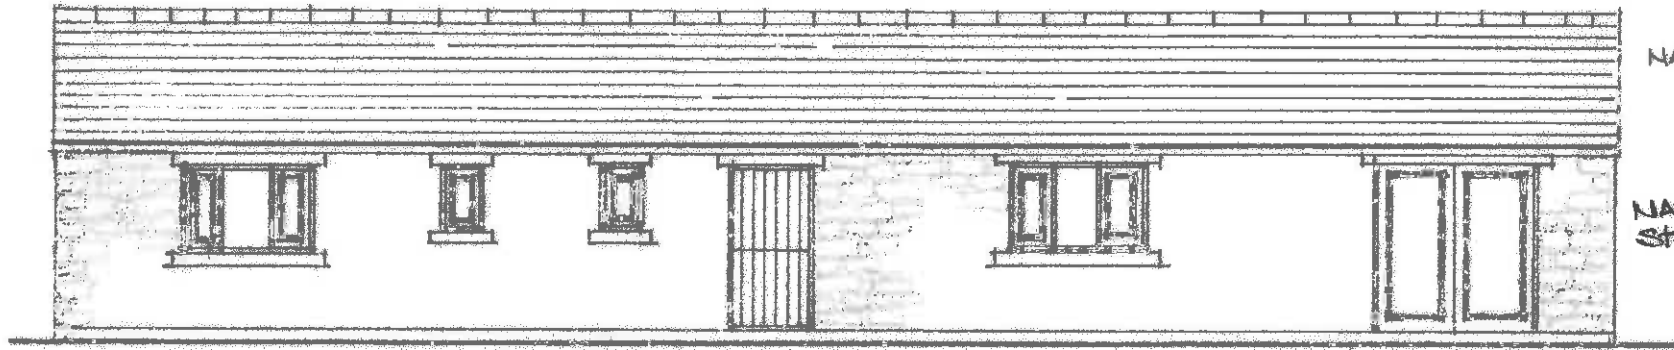

REAR ELEVATION ~ PLOT 3

NATURAL SLATE ROOFS.

NATURAL RANDOM  
STONE OUTER LEAF

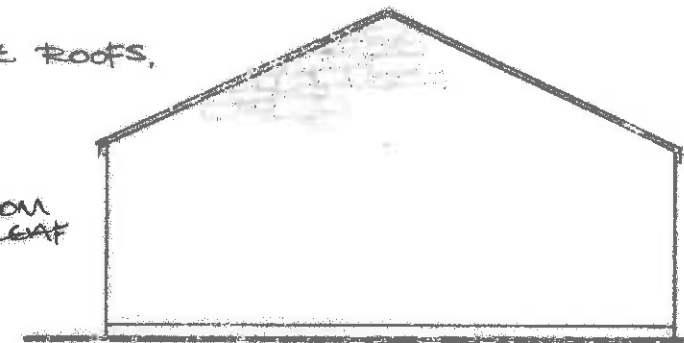

SIDE ELEVATION

AMENDED PLANS RECEIVED  
DATE 15/4/14




### GUARDIAN HOMES

These drawings are copyright of Guardian Homes and must not be reproduced, photocopied or passed on to a third party without written permission.


Client: J. SEED.  
Site: LAND ADJACENT TO:  
CHURCH RAKE, OLD HNE,  
CHIPPING  
Drawing Title: ELEVATIONS - PLOT 3  
Date: JUNE 2013 Drawn: SP.  
Scale: 1:100 Drg. No: SK 12/A

NATURAL SLATE ROOFS

320140323P

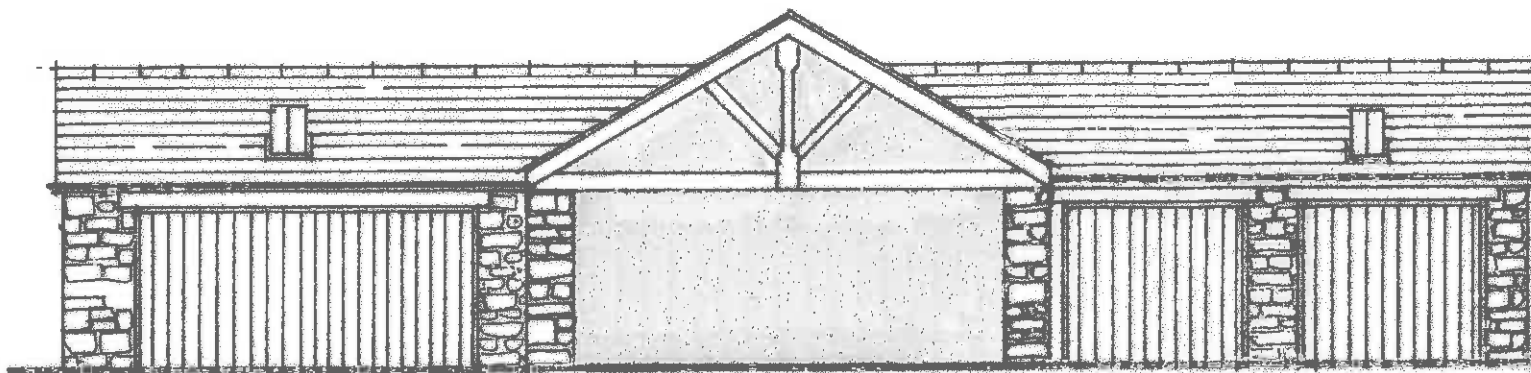


FRONT ELEVATION

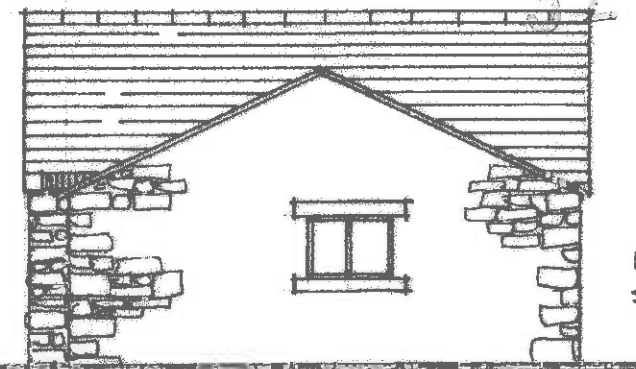


NATURAL RANDOM  
STONE FACINGS

SIDE ELEVATION

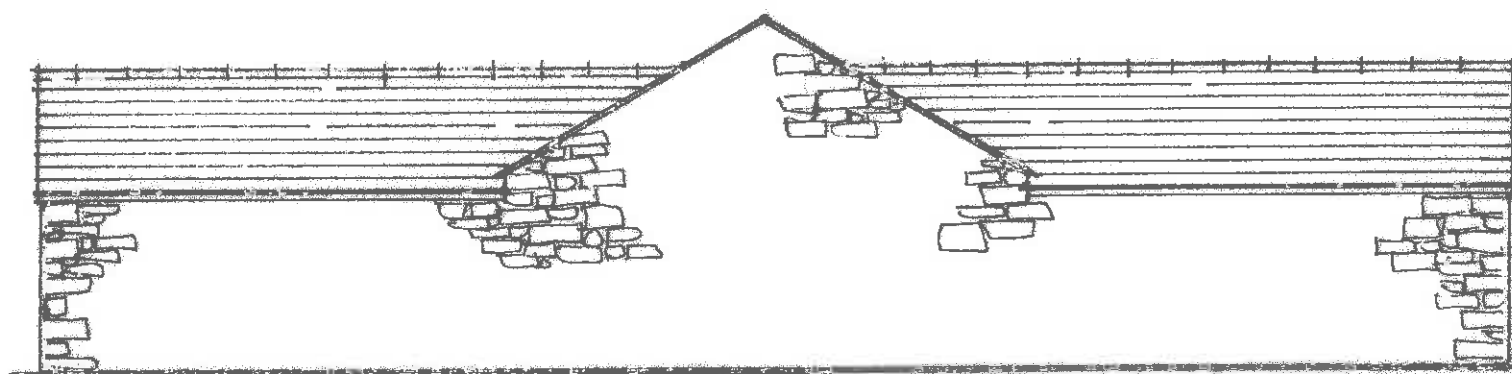

REAR ELEVATION

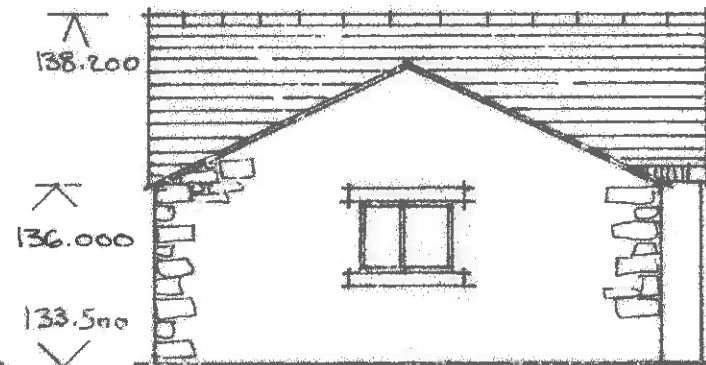

138.200

136.000

133.500

TRANSOM WINDOWS  
& GARAGE DOORS

SIDE ELEVATION

1514114



### GUARDIAN HOMES

These drawings are copyright of Guardian Homes and must not be reproduced, photocopied or passed on to a third party without written permission.

Client: J. SEED.


LAND ADJACENT TO CHURCH LAKE  
Site: OLD HVE, CHIPPING.

Drawing Title: GARAGE/CARPORT ELEVATIONS

Date: JUNE 2013 Drawn: SP

Scale: 1:100

Drg. No: SK 10/A

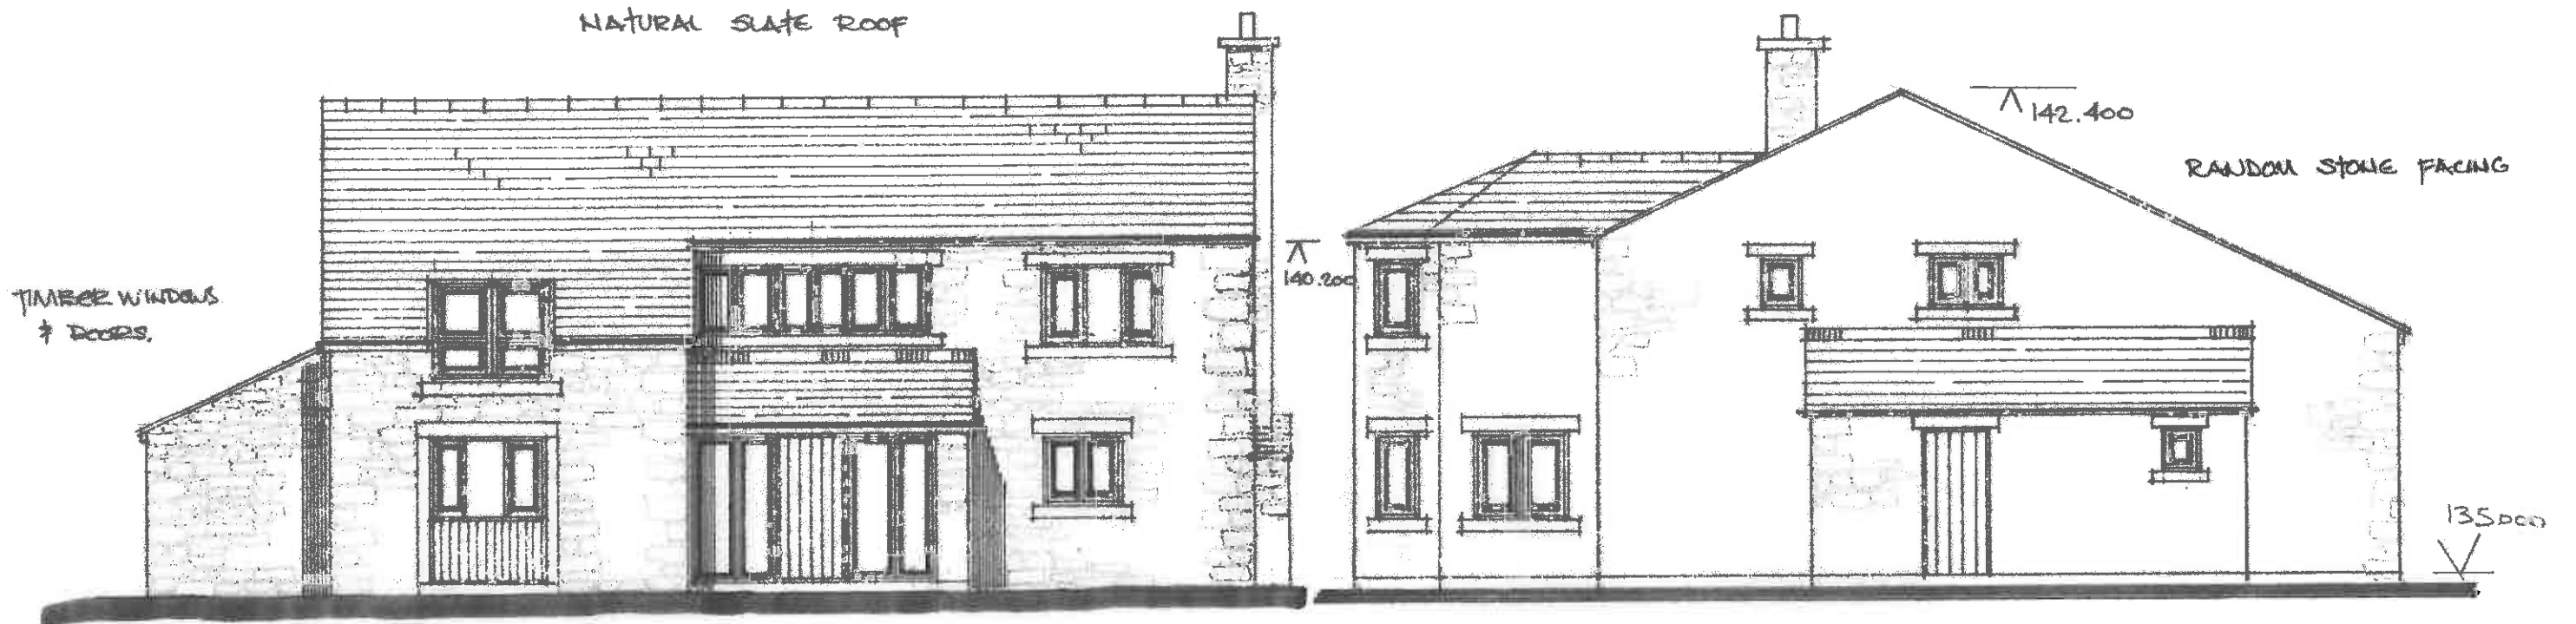

FRONT ELEVATION (PLOT 2)

SIDE ELEVATION (PLOT 2)

320140329P

AMENDED PLANS RECEIVED

DATE 15/4/14



**GUARDIAN HOMES**

These drawings are copyright of Guardian Homes and must not be reproduced, photocopied or passed on to a third party without written permission.

Client: J. SEED

Site: LAND ADJACENT - CHURCH RAKE  
OLD HIVE, CHIPPING.


Drawing Title: PLOT 2 ELEVATIONS

Date: 21/6/13


Drawn: SP

Scale: 1:100

Drg. No: SK 07/A

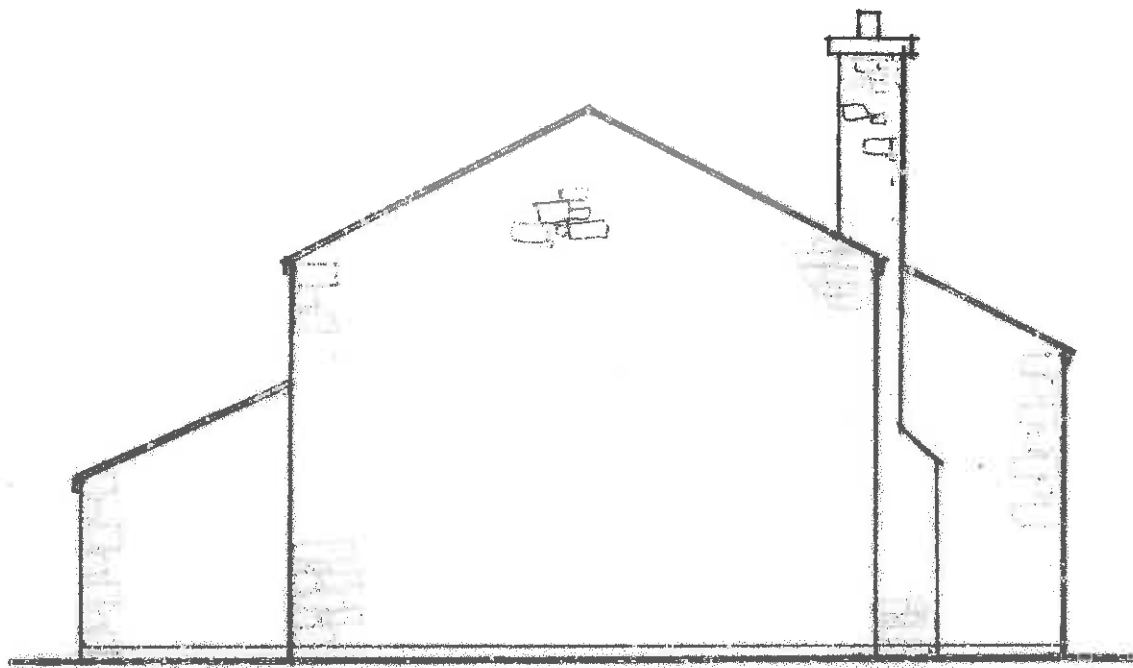


SIDE ELEVATION - PLOT 1

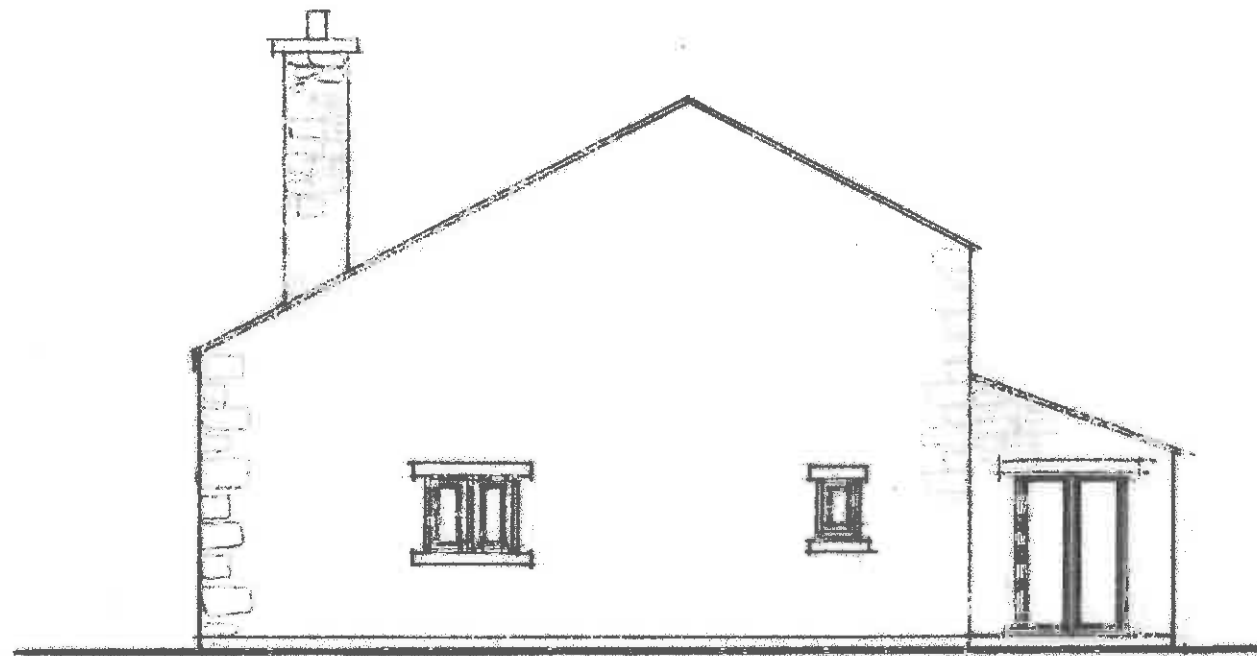

SIDE ELEVATION - PLOT 1


3201403727

ANSIDES PLANS RECEIVED  
DATE 15/4/14



**GUARDIAN HOMES**  
These drawings are copyright of Guardian Homes and must not be reproduced, photocopied or passed on to a third party without written permission.

Client: J. SEEP  
Site: LAND ADJACENT - CHURCH RAKE  
OLD HIVE, CHIPPING.  
Drawing Title: PLOT 1 ELEVATIONS  
Date: JUNE 2013 Drawn: SP.  
Scale: 1:100 Drg. No: SKOS/A

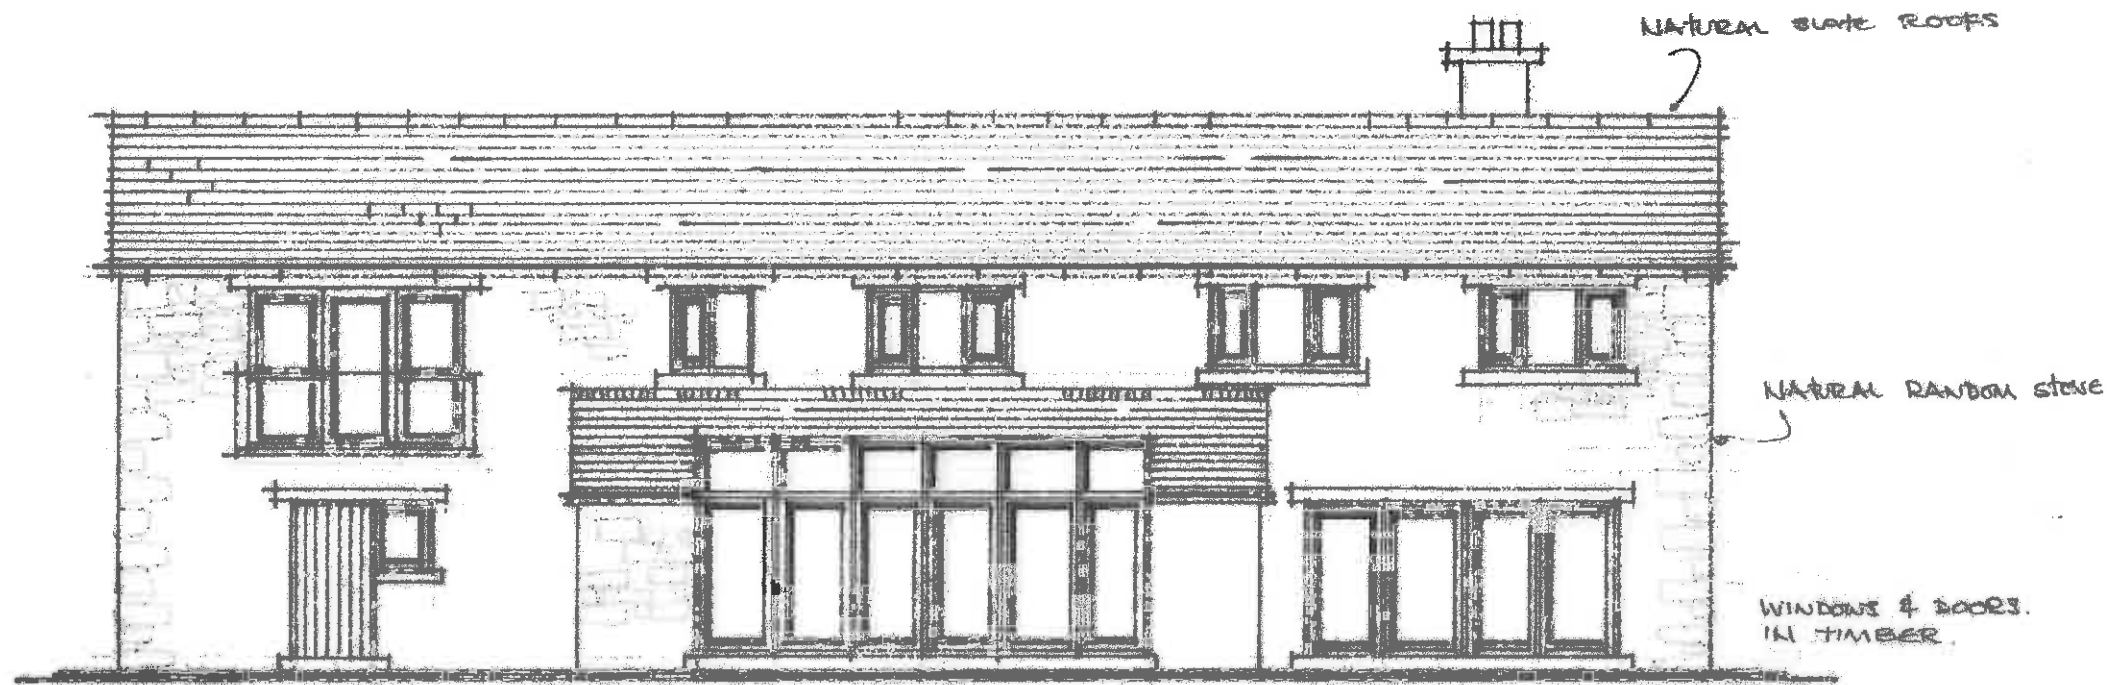

REAR ELEVATION - PLOT 1




FRONT ELEVATION - PLOT 1

2201403090

ARCHITECTURAL PLANS RECEIVED  
DATE 15/4/14

**GUARDIAN HOMES**  
 These drawings are copyright of Guardian Homes and must not be reproduced, photocopied or passed on to a third party without written permission.  
 Client: J. SEED.  
 Site: LAND ADJACENT TO:  
 CHURCH LAKE, OLD HWE,  
 CHIPPING.  
 Drawing Title: ELEVATIONS PLOT 1  
 Date: JUNE 2013 Drawn: SP  
 Scale: 1:100 Drg. No: SK 04/A

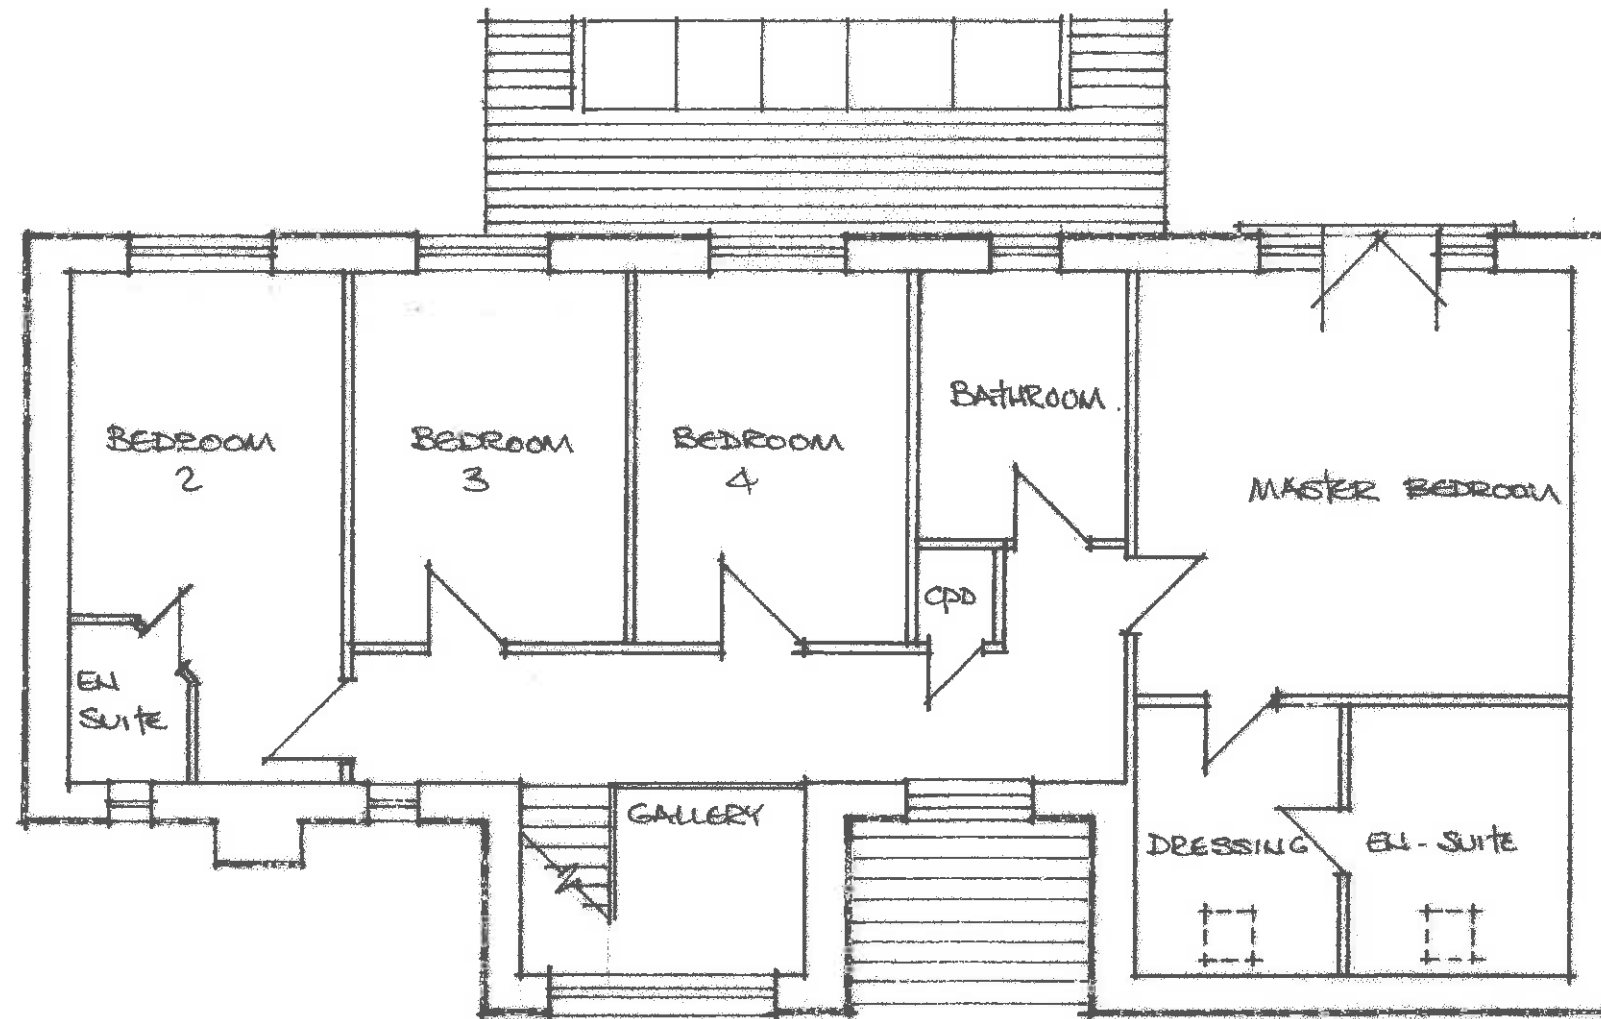

FIRST FLOOR LAYOUT ~ PLOT 1

320140329P

REVISED PLANS RECEIVED  
DATE 15/4/14



**GUARDIAN HOMES**

These drawings are copyright of Guardian Homes and must not be reproduced, photocopied or passed on to a third party without written permission.


Client: J. SEED.

Site: LAND ADJACENT TO:  
CHURCH RAKE, OLD HNE,

Drawing Title: CHIPPING  
PLOT 1 FF PLAN.

Date: JUNE 2013 Drawn: SP

Scale: 1:100 Drg. No: SK03/A

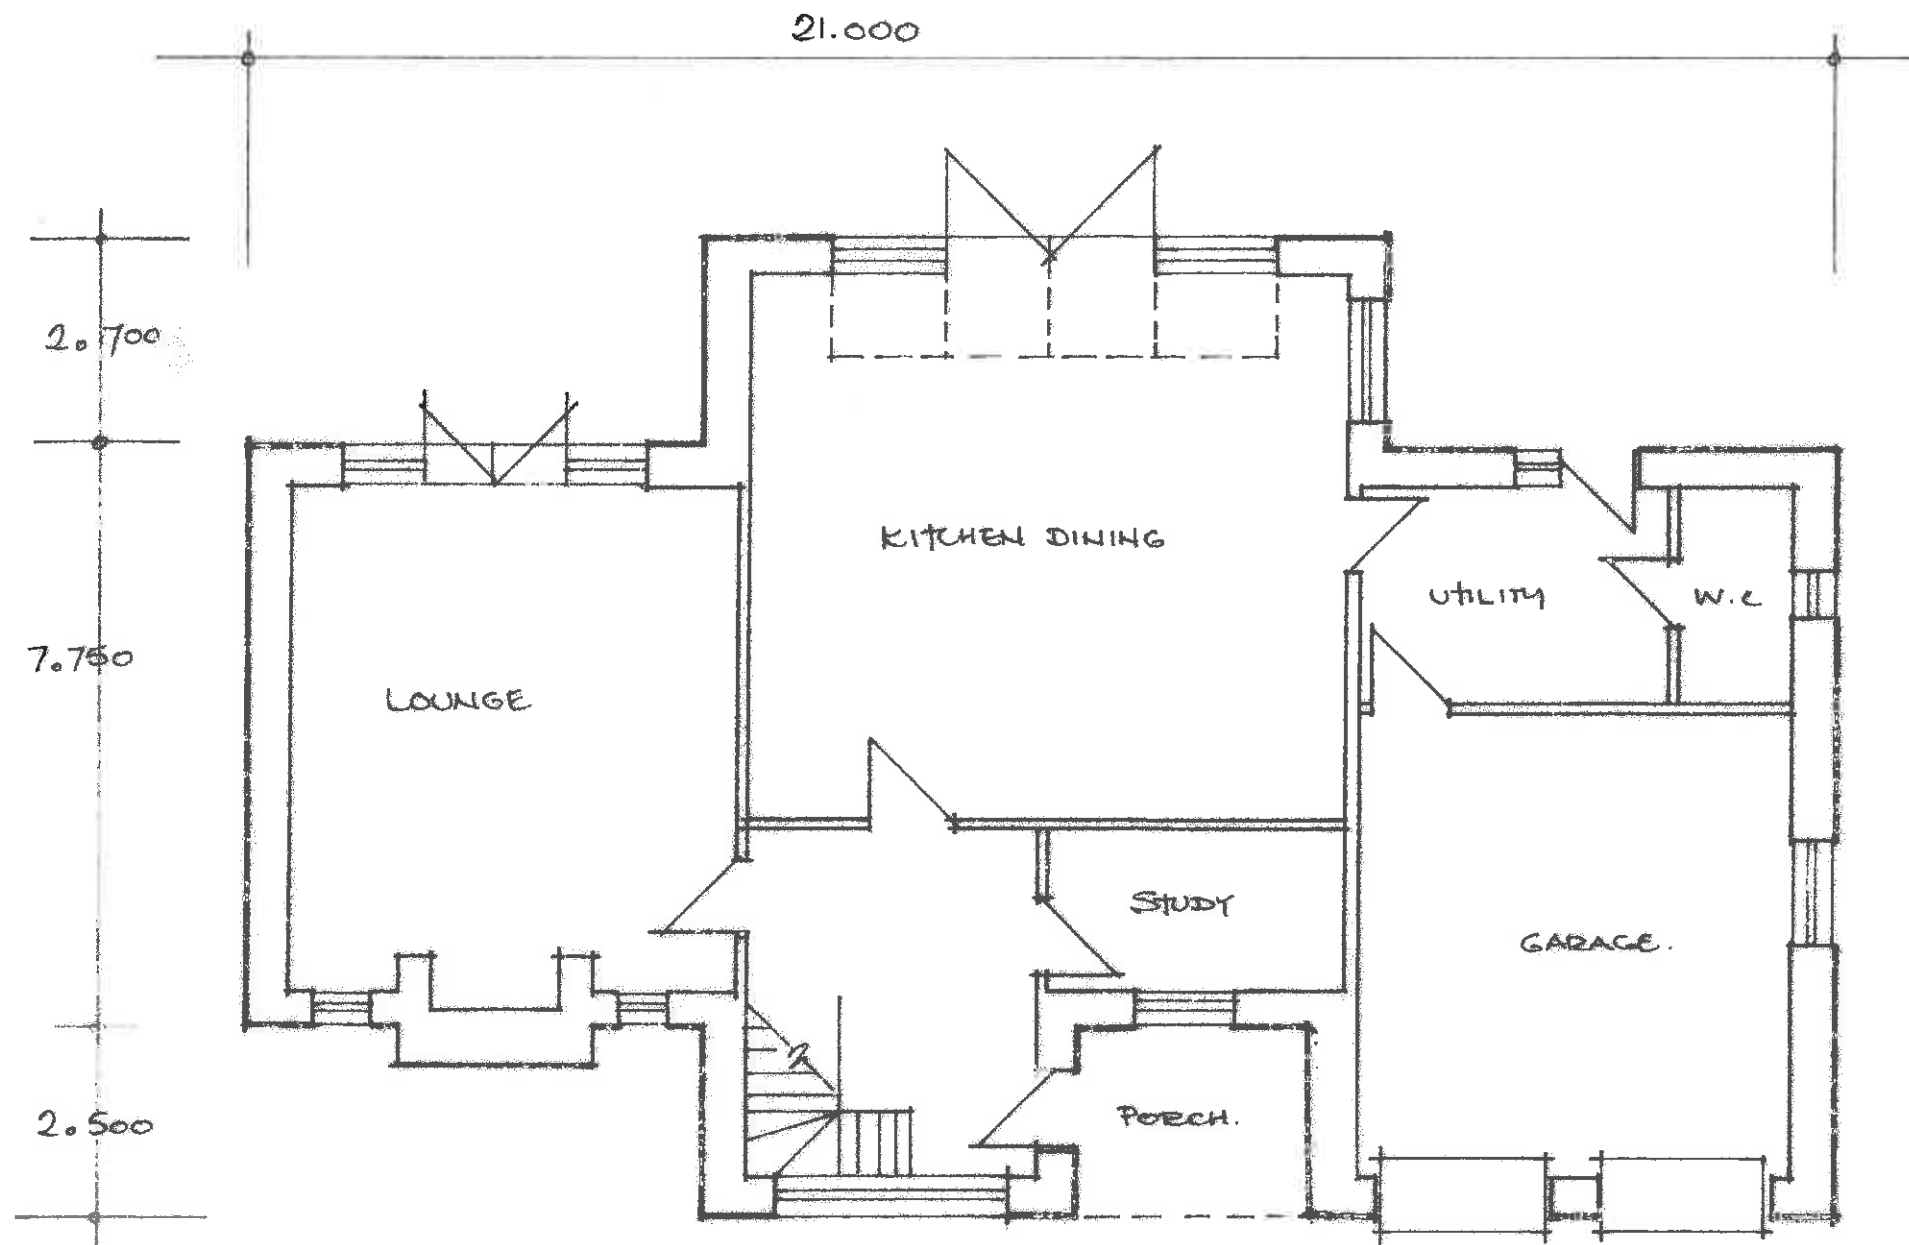

GROUND FLOOR LAYOUT - PLOT 1

AMENDED PLANS RECEIVED  
 DATE 15/4/14


320140329P




**GUARDIAN HOMES**  
 These drawings are copyright of Guardian Homes and must not be reproduced, photocopied or passed on to a third party without written permission.

Client: J. SEED.  
 LAND ADJACENT TO:  
 Site: CHURCH RAICE, OLDHNE,  
 CHIPPING.  
 Drawing Title: PLOT 1 GF PLAN.  
 Date: JUNE 2013 Drawn: SP.  
 Scale: 1:100 Drg. No: SK 02/A



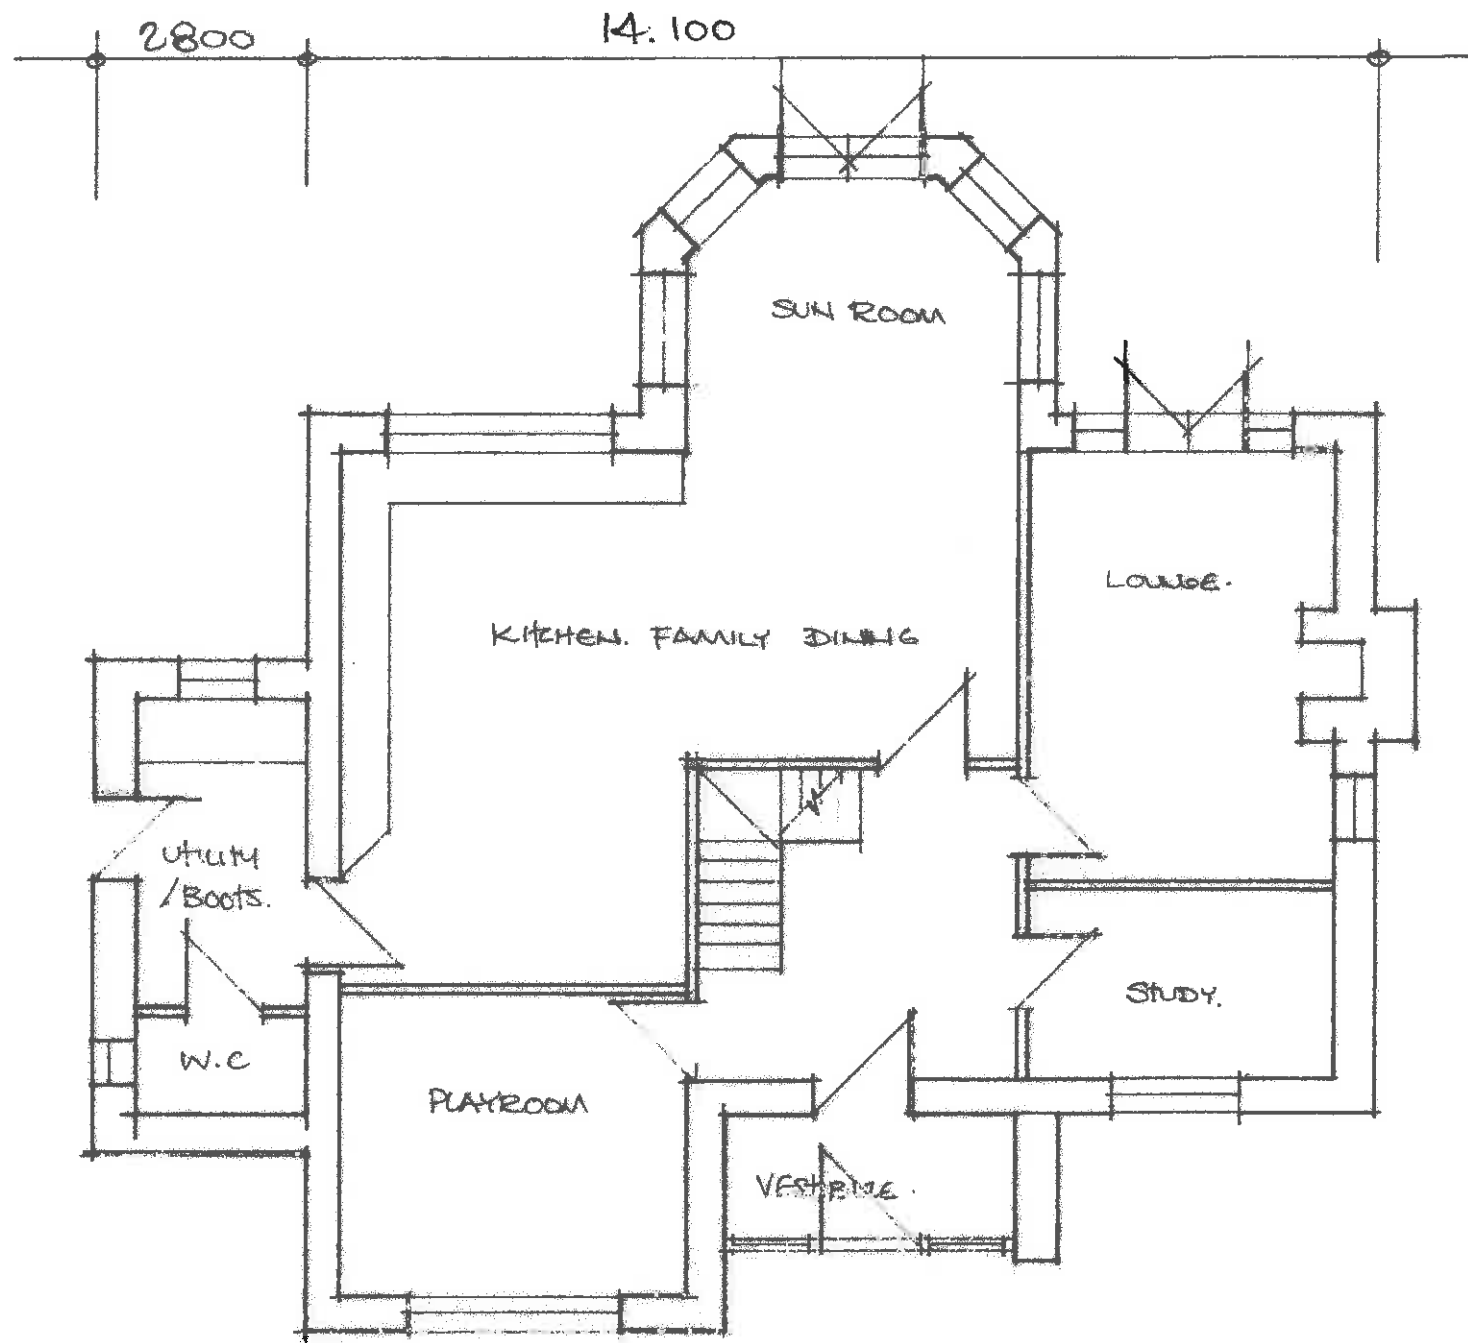

GROUND FLOOR LAYOUT

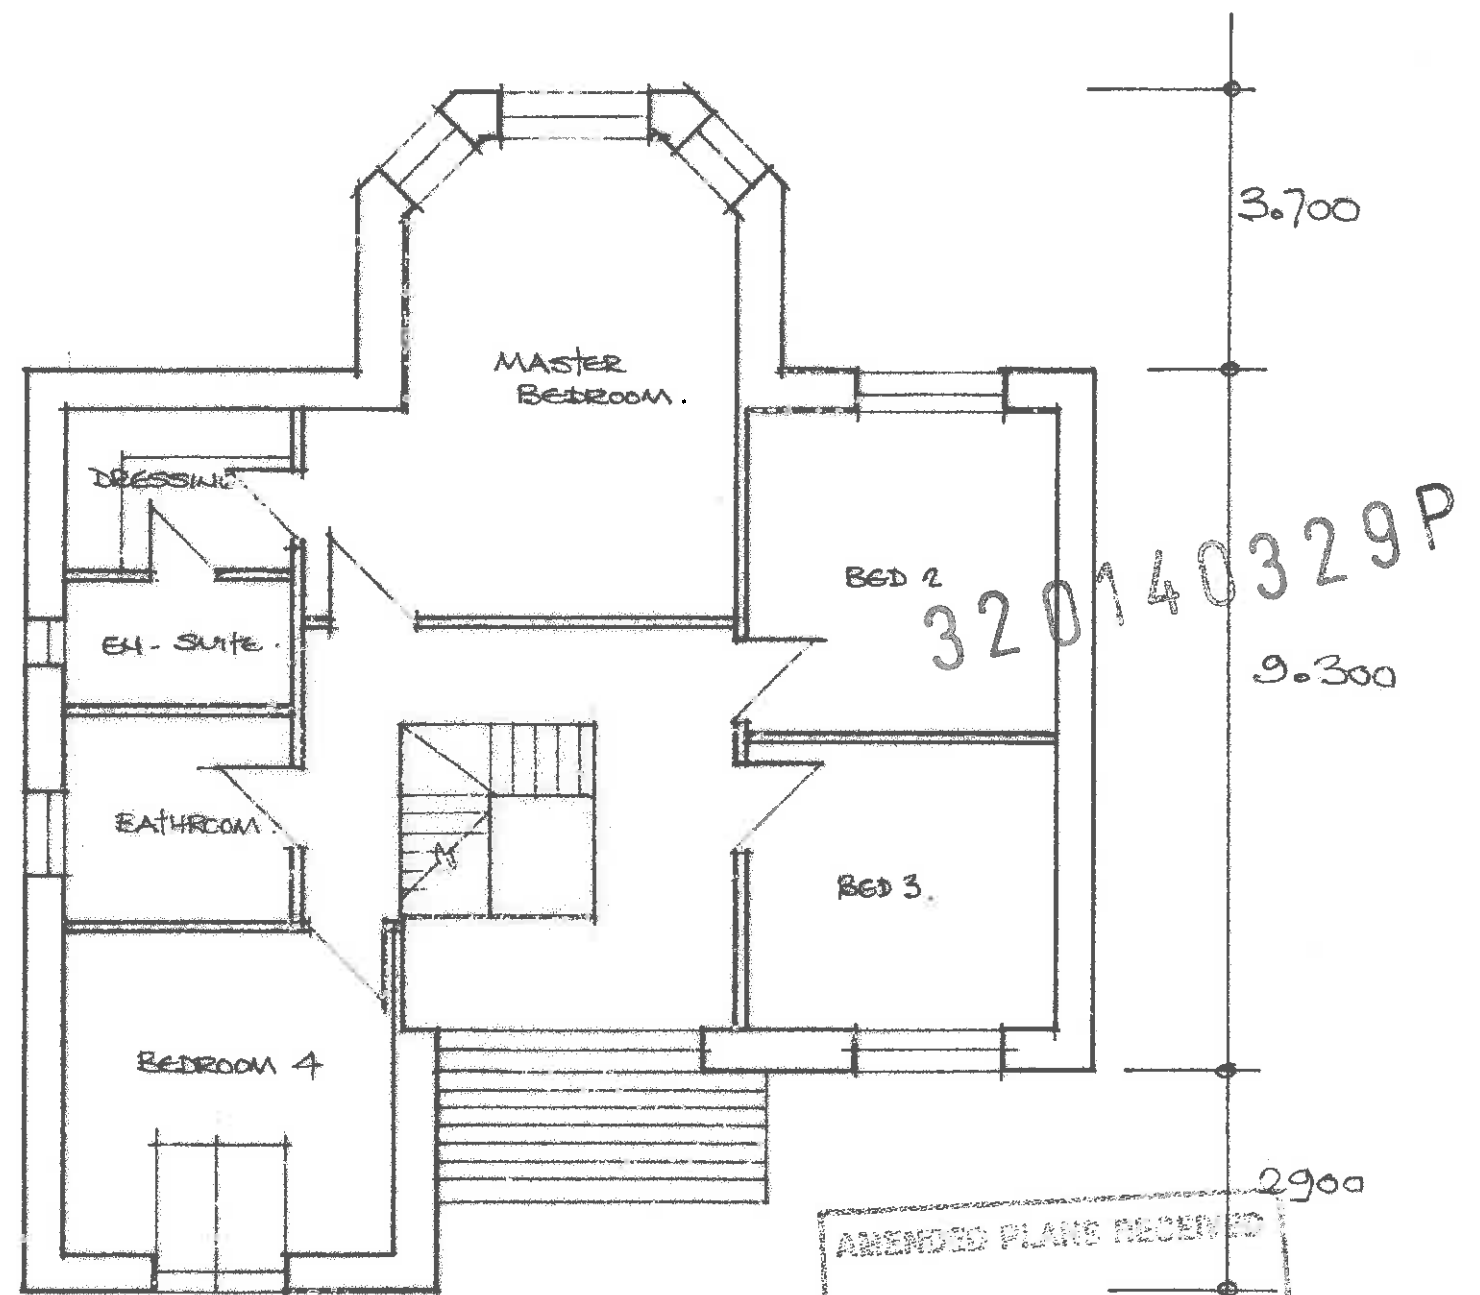

FIRST FLOOR LAYOUT

AMENDED PLANS RECEIVED

DATE 15/4/14



**GUARDIAN HOMES**

These drawings are copyright of Guardian Homes and must not be reproduced, photocopied or passed on to a third party without written permission.

Client: J. SEED


Site: LAND ADJACENT TO CHURCH LAKE. OLD HNE. CHIPPING

Drawing Title: PLOT 2 FLOOR PLANS

Date: 21/6/13 Drawn: SP

Scale: 1:100 Drg. No: SK06/A

320140329P

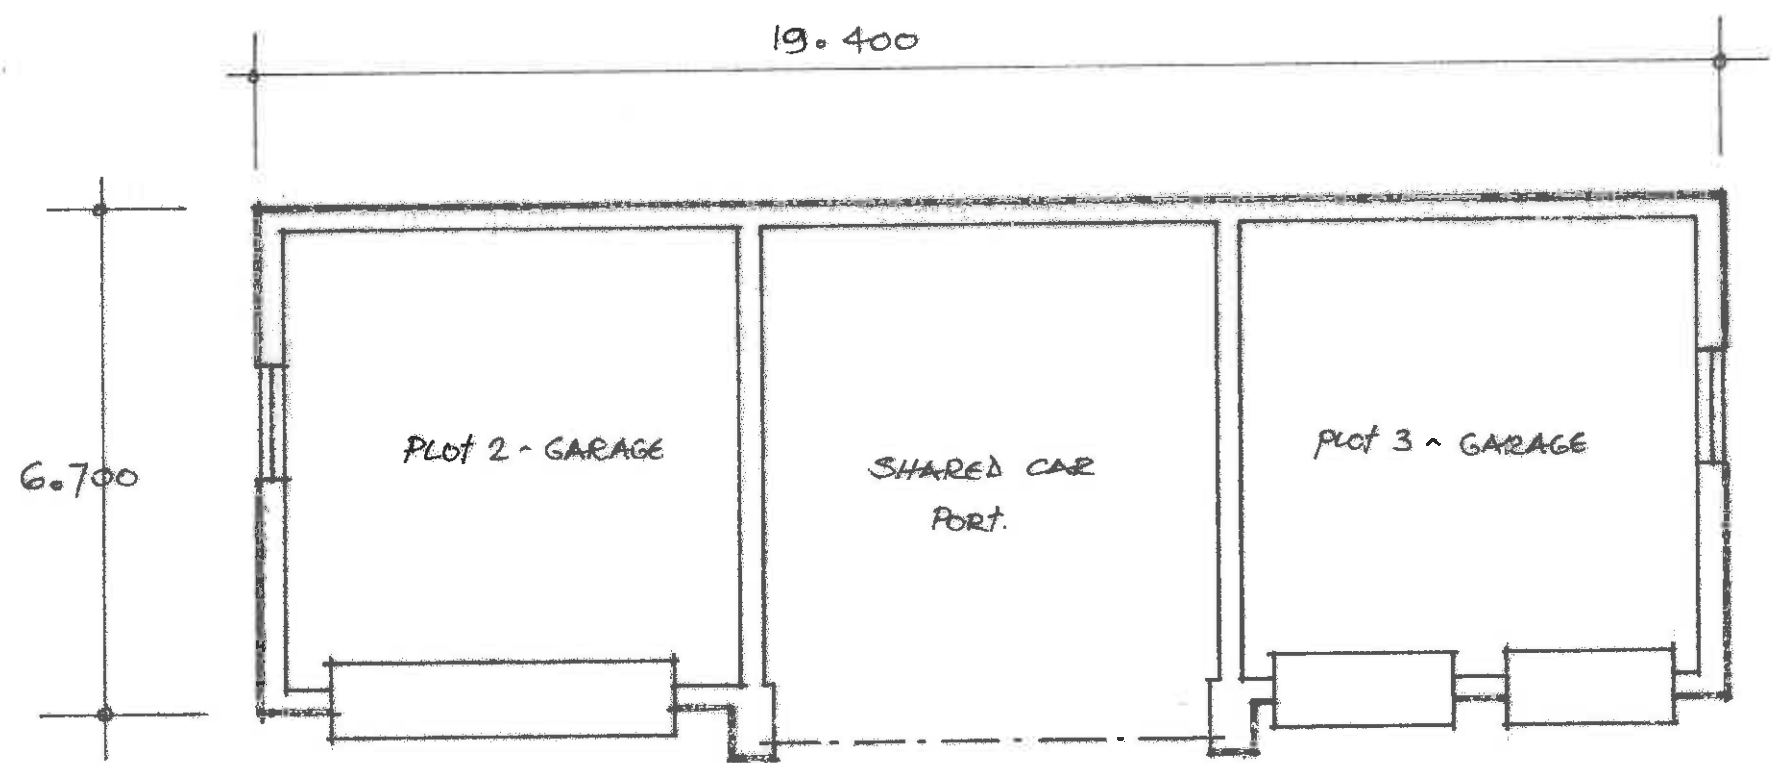

GARAGE & CAR PORT LAYOUTS


AMENDED PLANS RECEIVED  
DATE 15/4/14



### GUARDIAN HOMES

These drawings are copyright of Guardian Homes and must not be reproduced, photocopied or passed on to a third party without written permission.

Client: J. SEED.  
Site: LAND ADJACENT TO:  
CHURCH LAKE, OLD HIVE,  
CHIPPING.  
Drawing Title: GARAGE & CAR PORT BLOCK  
Date: JUNE 2013 Drawn: SP.  
Scale: 1:100 Drg. No: SK 09/A

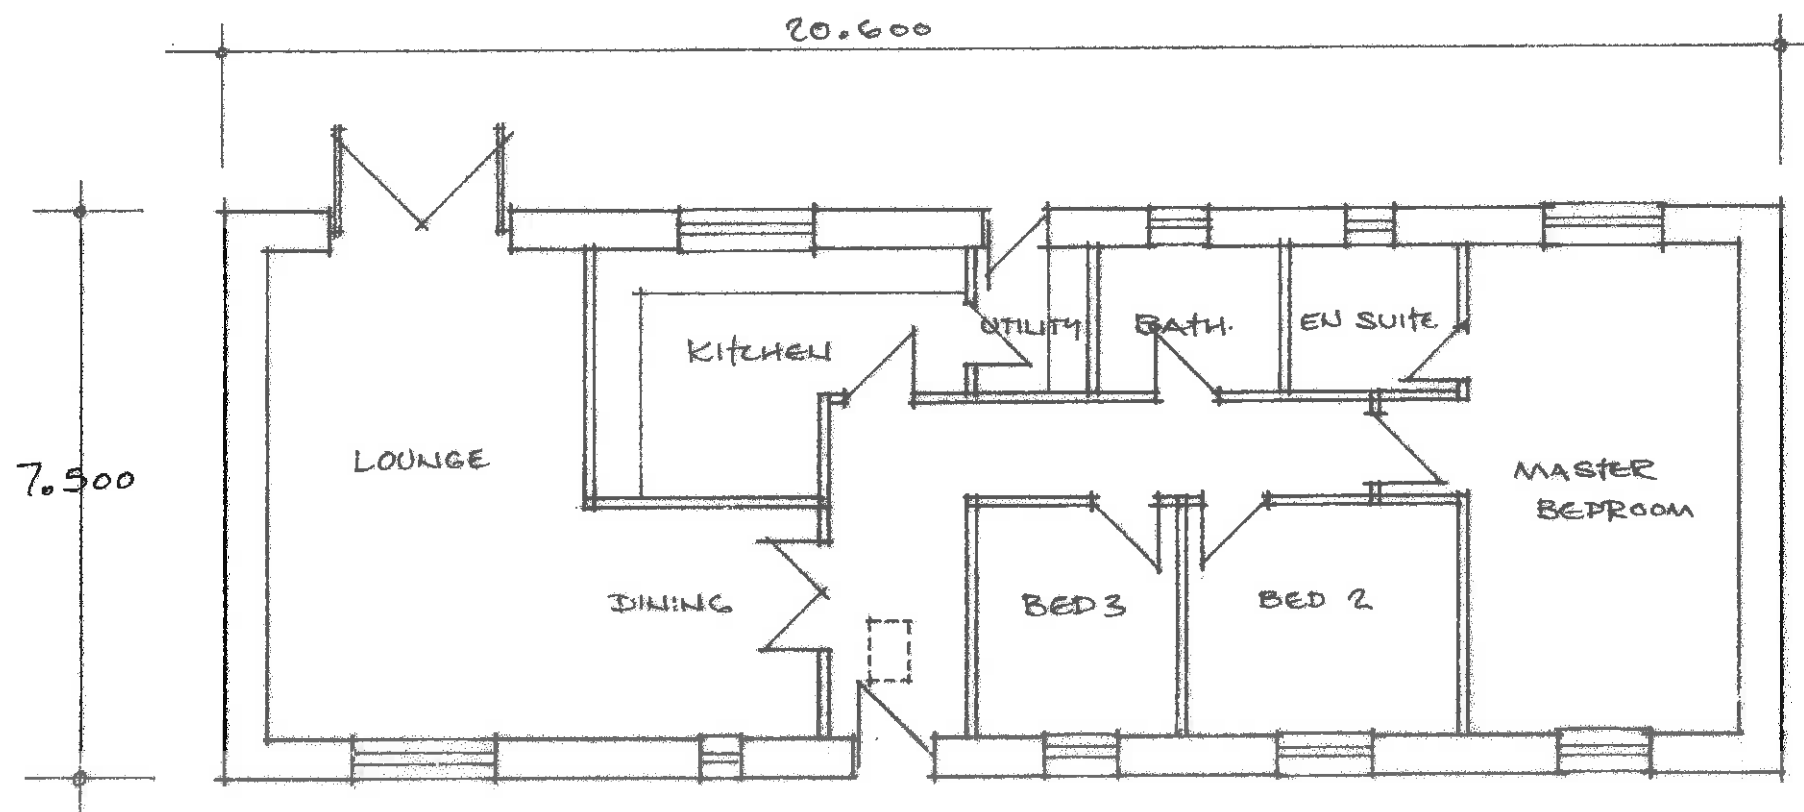

FLOOR PLAN - PLOT 3

320140329P

APPROVED PLANS RECEIVED  
DATE 15/6/14



**GUARDIAN HOMES**

These drawings are copyright of Guardian Homes and must not be reproduced, photocopied or passed on to a third party without written permission.

Client: J. SEED.

LAND ADJACENT TO:  
SITE: CHURCH LAKE, OLD HVE,  
CHIPPING

Drawing Title: FLOOR PLAN PLOT 3

Date: JUNE 2013 Drawn: SR

Scale: 1:100 Drg No: SK 11/A