




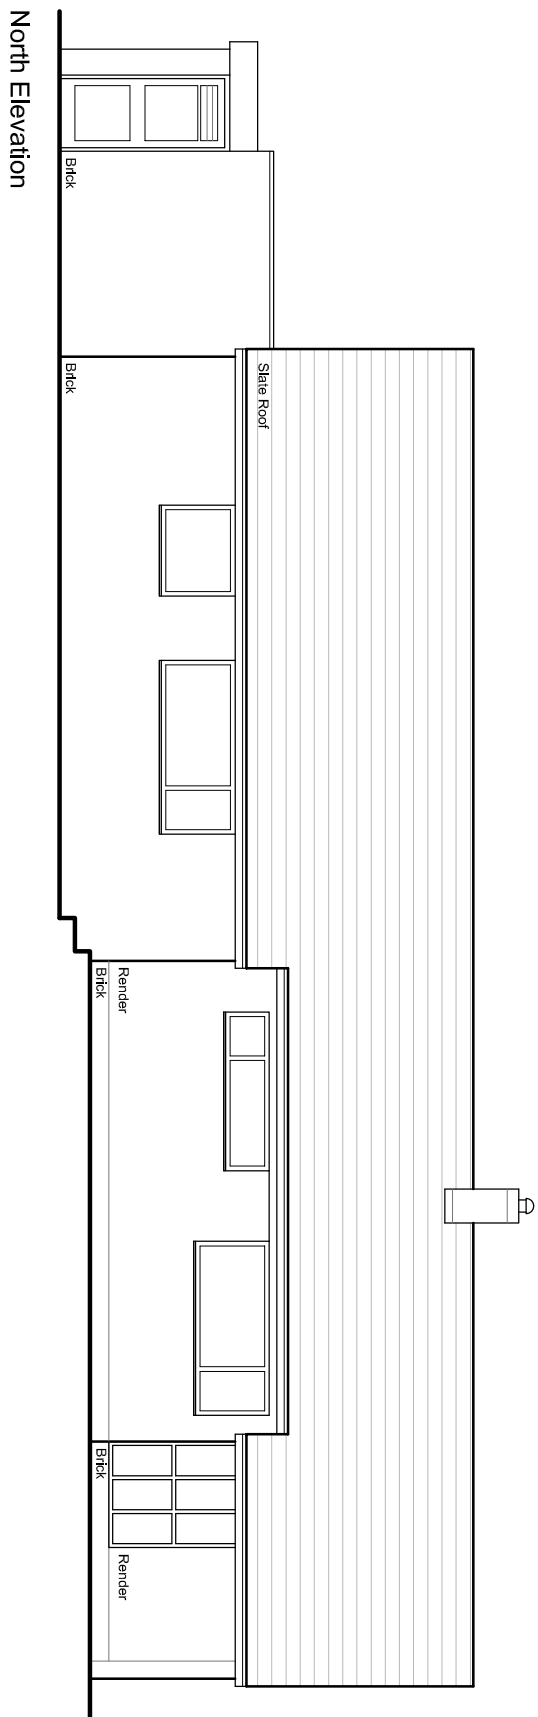


North Elevation

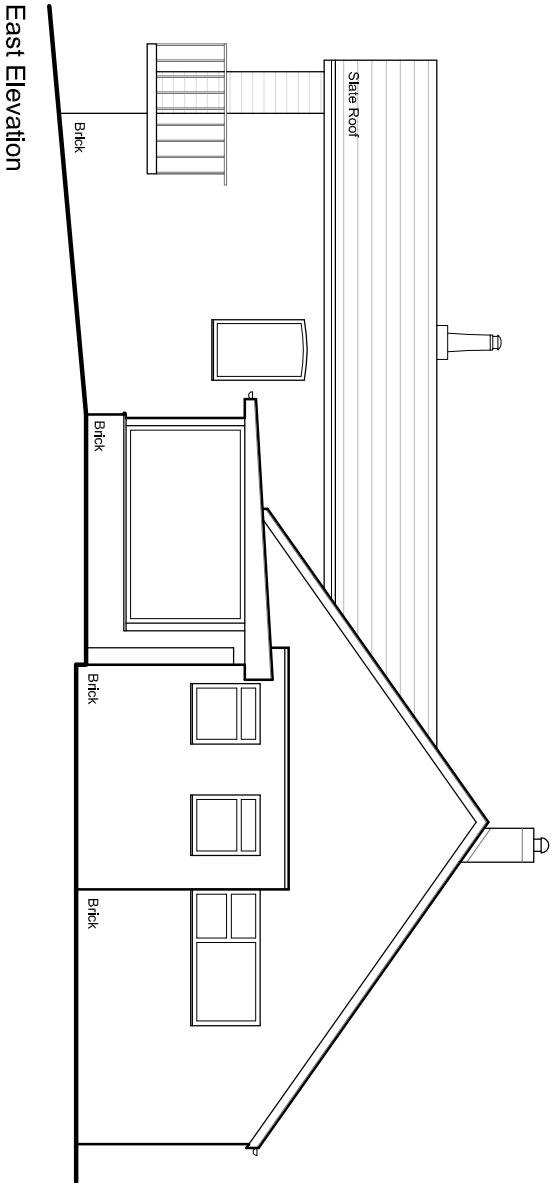

East Elevation

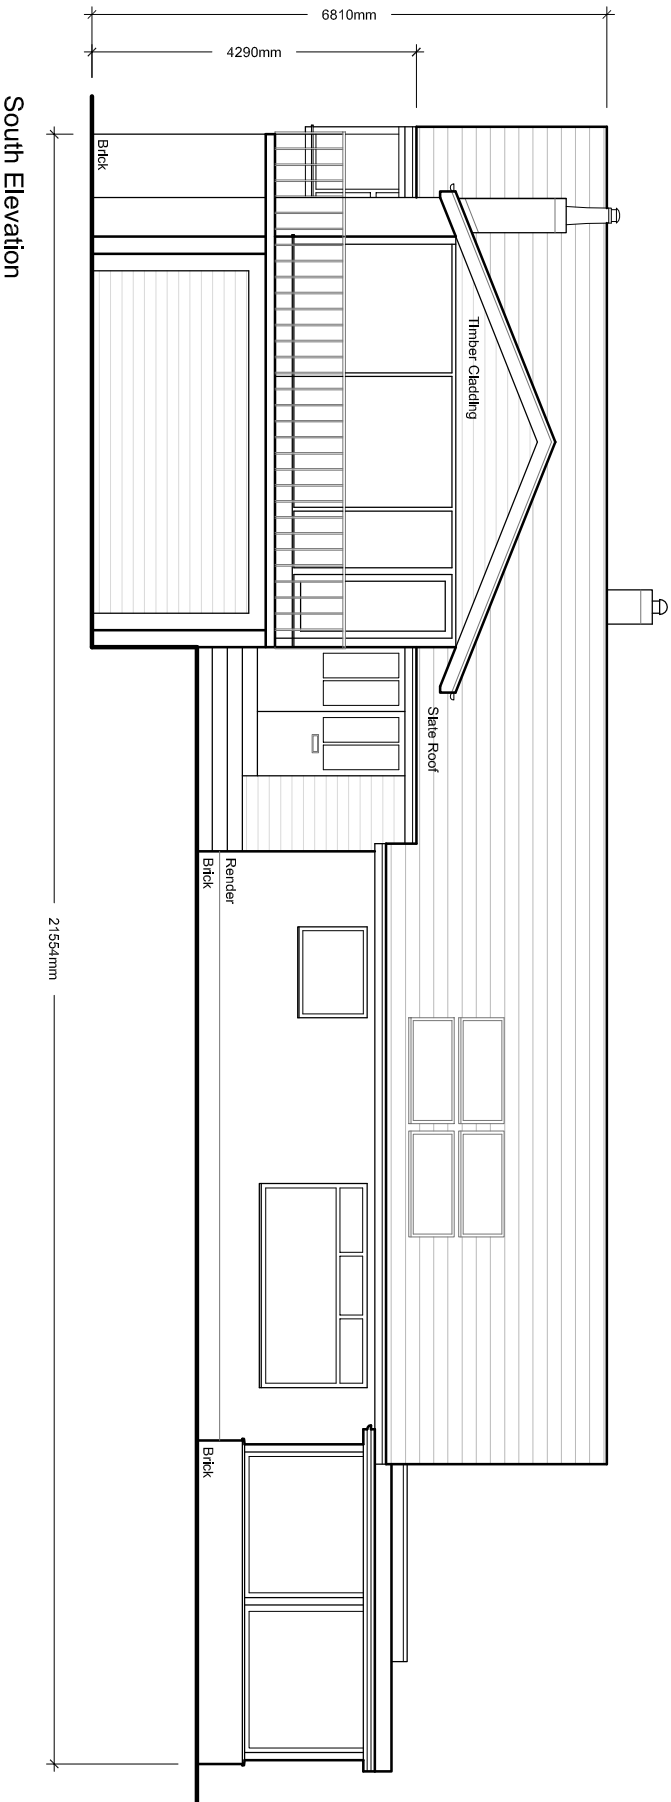

South Elevation

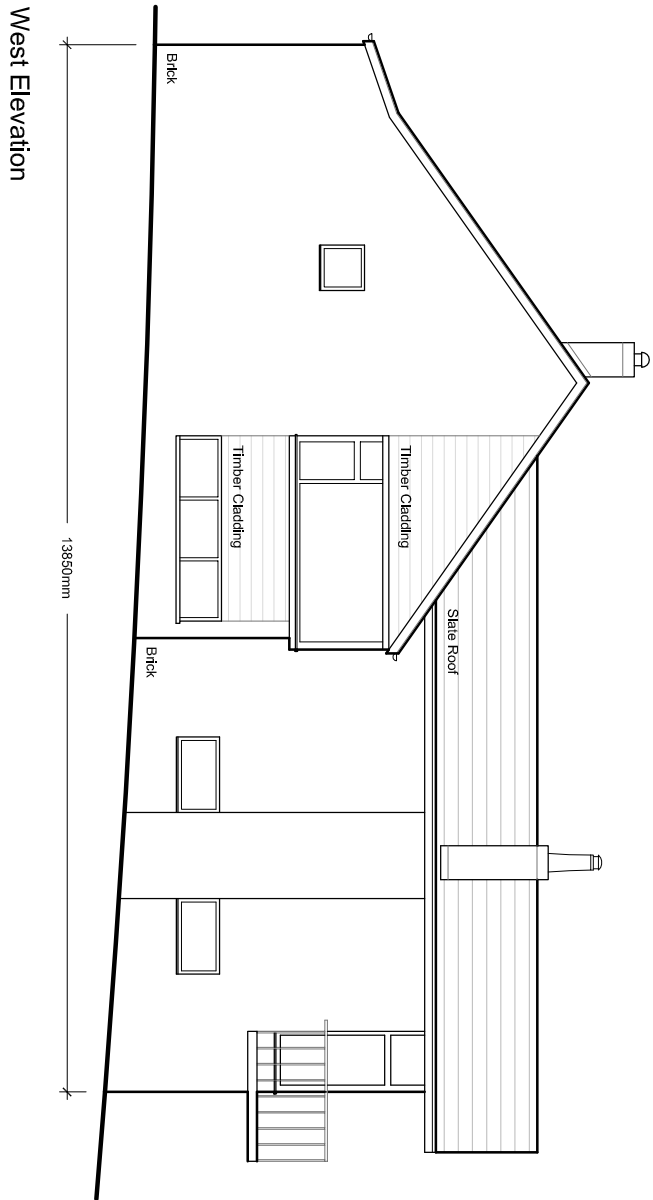

West Elevation

Client
Edmara Limited

Job Title
Proposed Development at
Springfield
Whiteacre
Barrow

Drawing Title
Existing Elevations

Scale	Date	Drawn
1:100 @ A2	Dec 2013	NE

SUNDERLAND PEACOCK ARCHITECTS
SUNDERLAND PEACOCK & ASSOCIATES LTD.
HAZELHIRE, PINLICO ROAD, CLITHEROE
LANCASHIRE, BB7 2AG
T 01200 423176 F 01200 427328
E info@sunderlandpeacock.com
www.sunderlandpeacock.com



4291 -02-10