



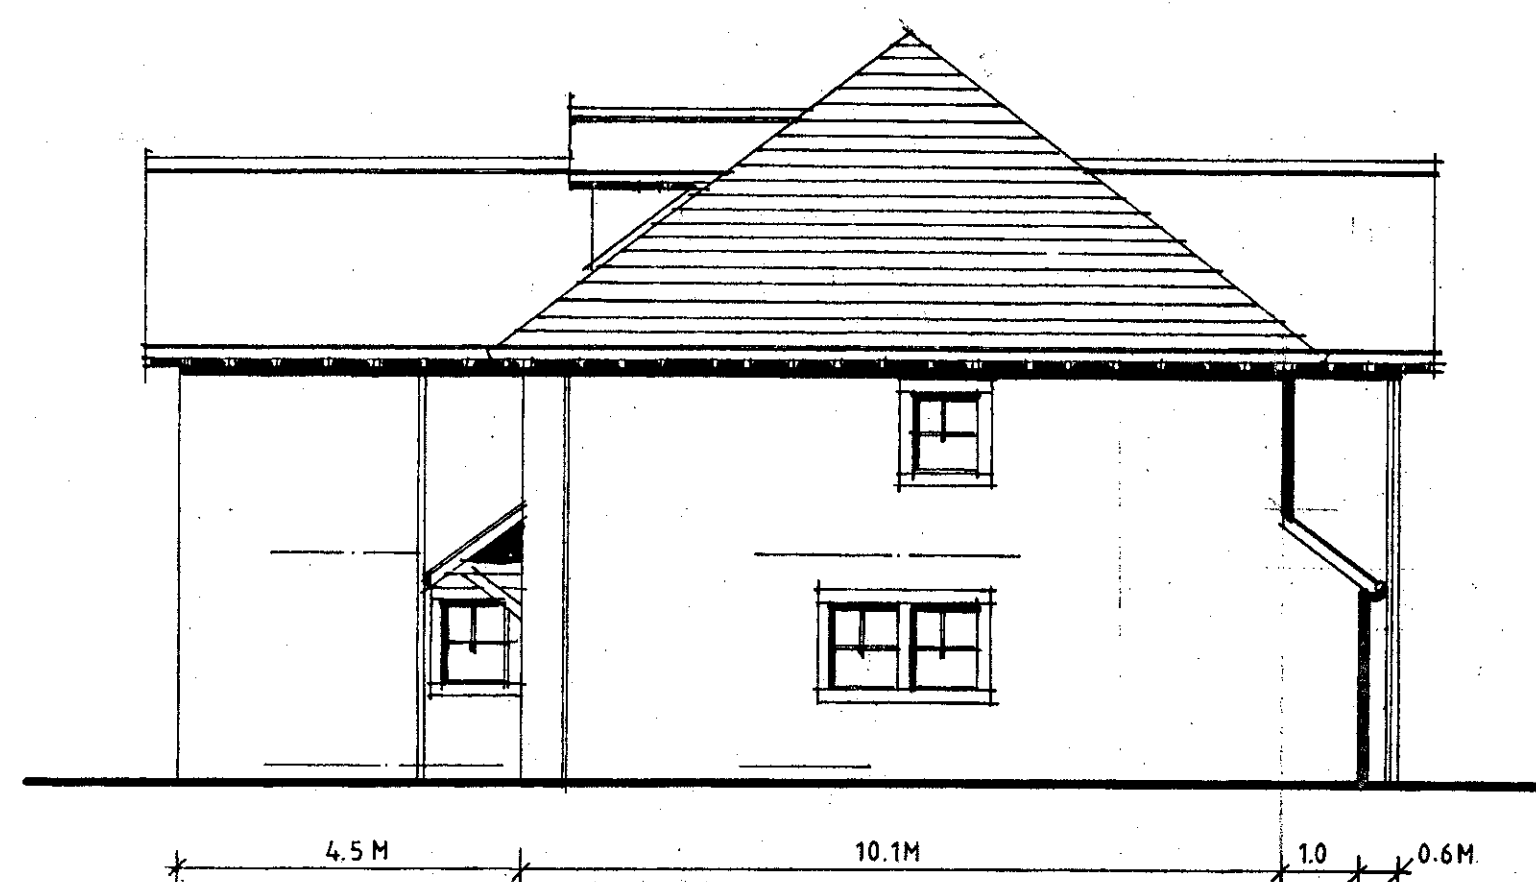


WEST ELEVATION

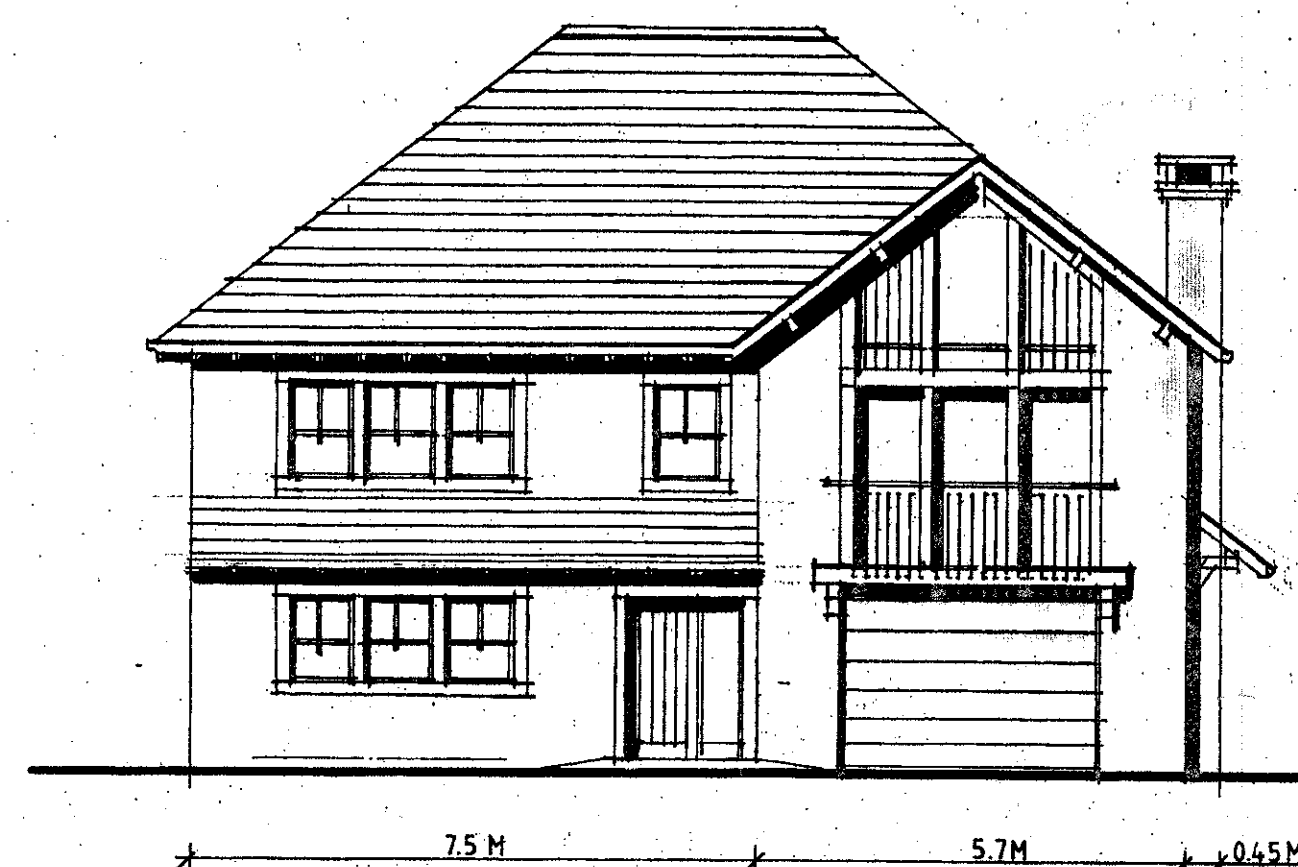

SOUTH ELEVATION




EAST ELEVATION

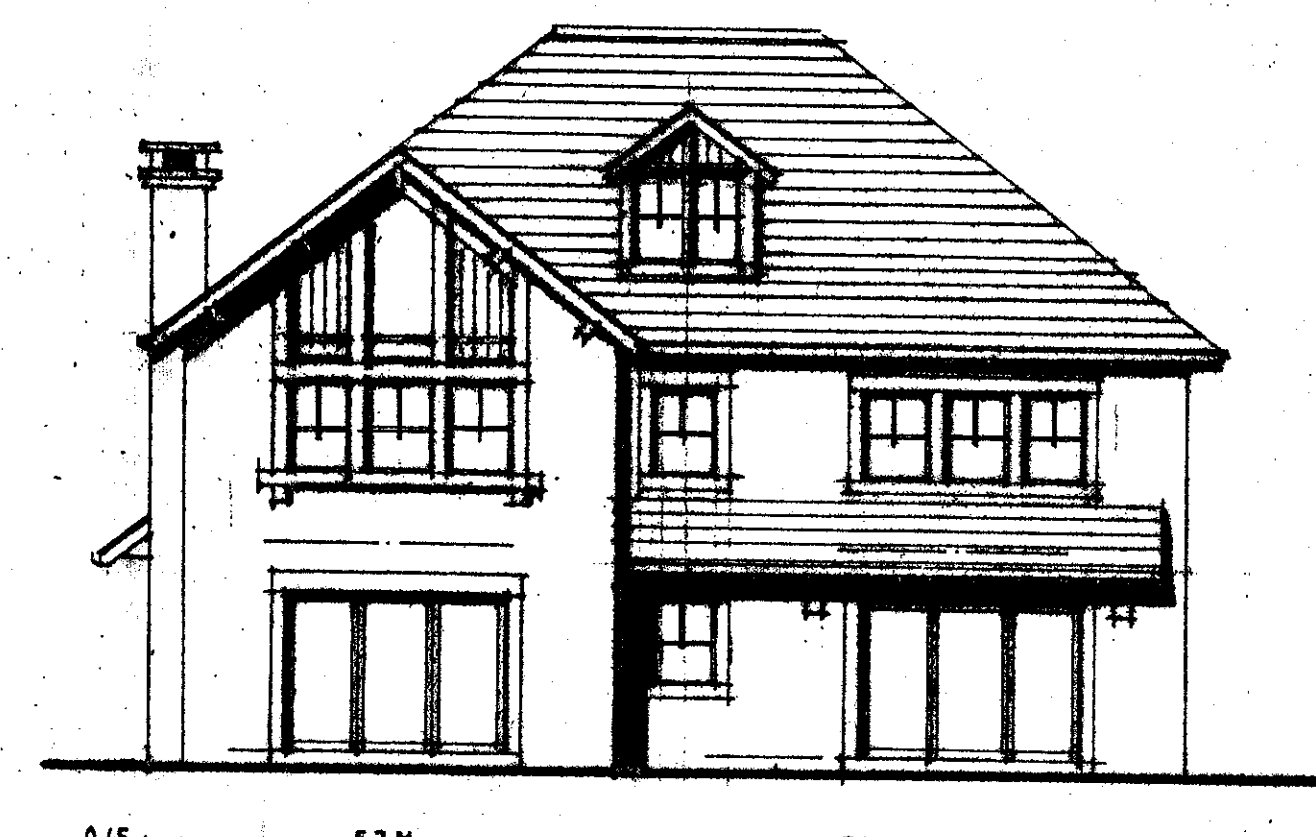


NORTH ELEVATION




Note: all first floor side (east and west elevation) windows and roof lights are to be obscure privacy glazed.

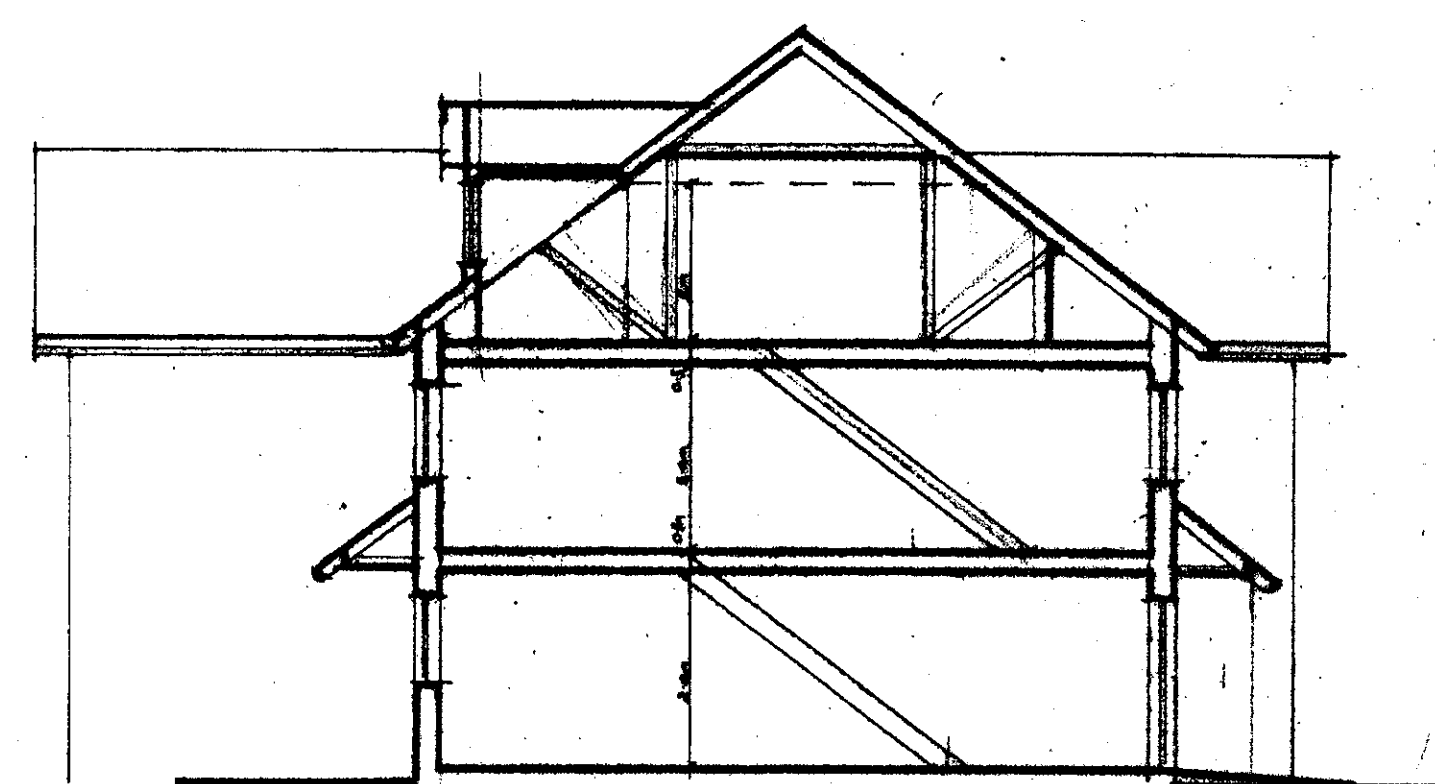

SECTION THRO' AA

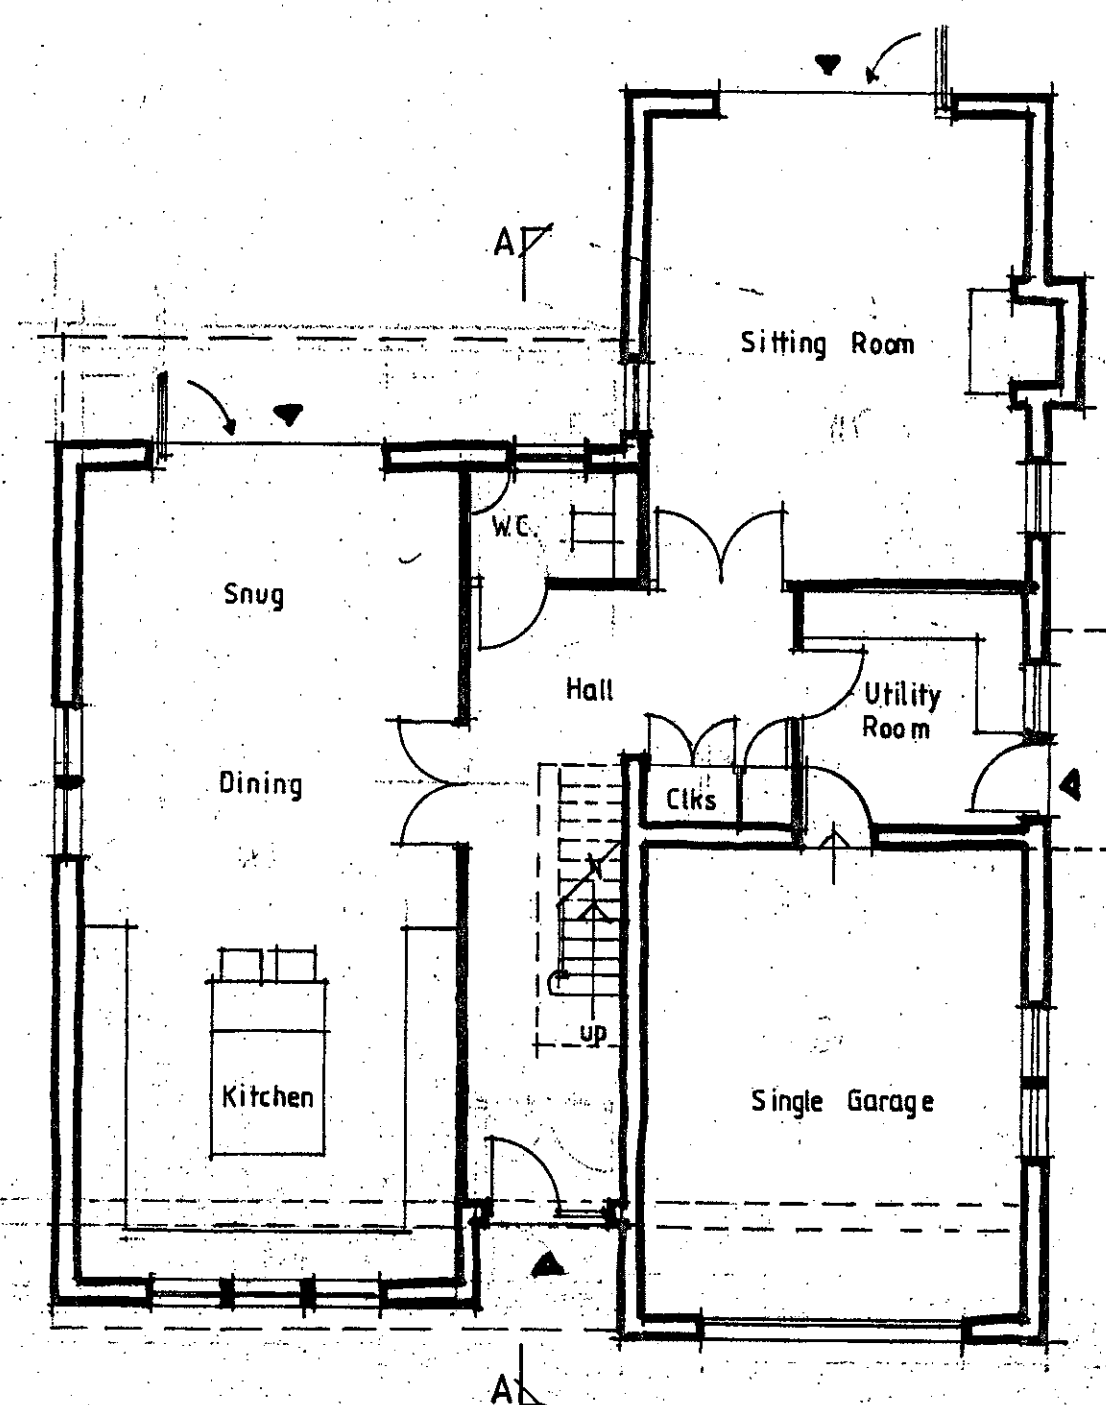

GROUND FLOOR PLAN

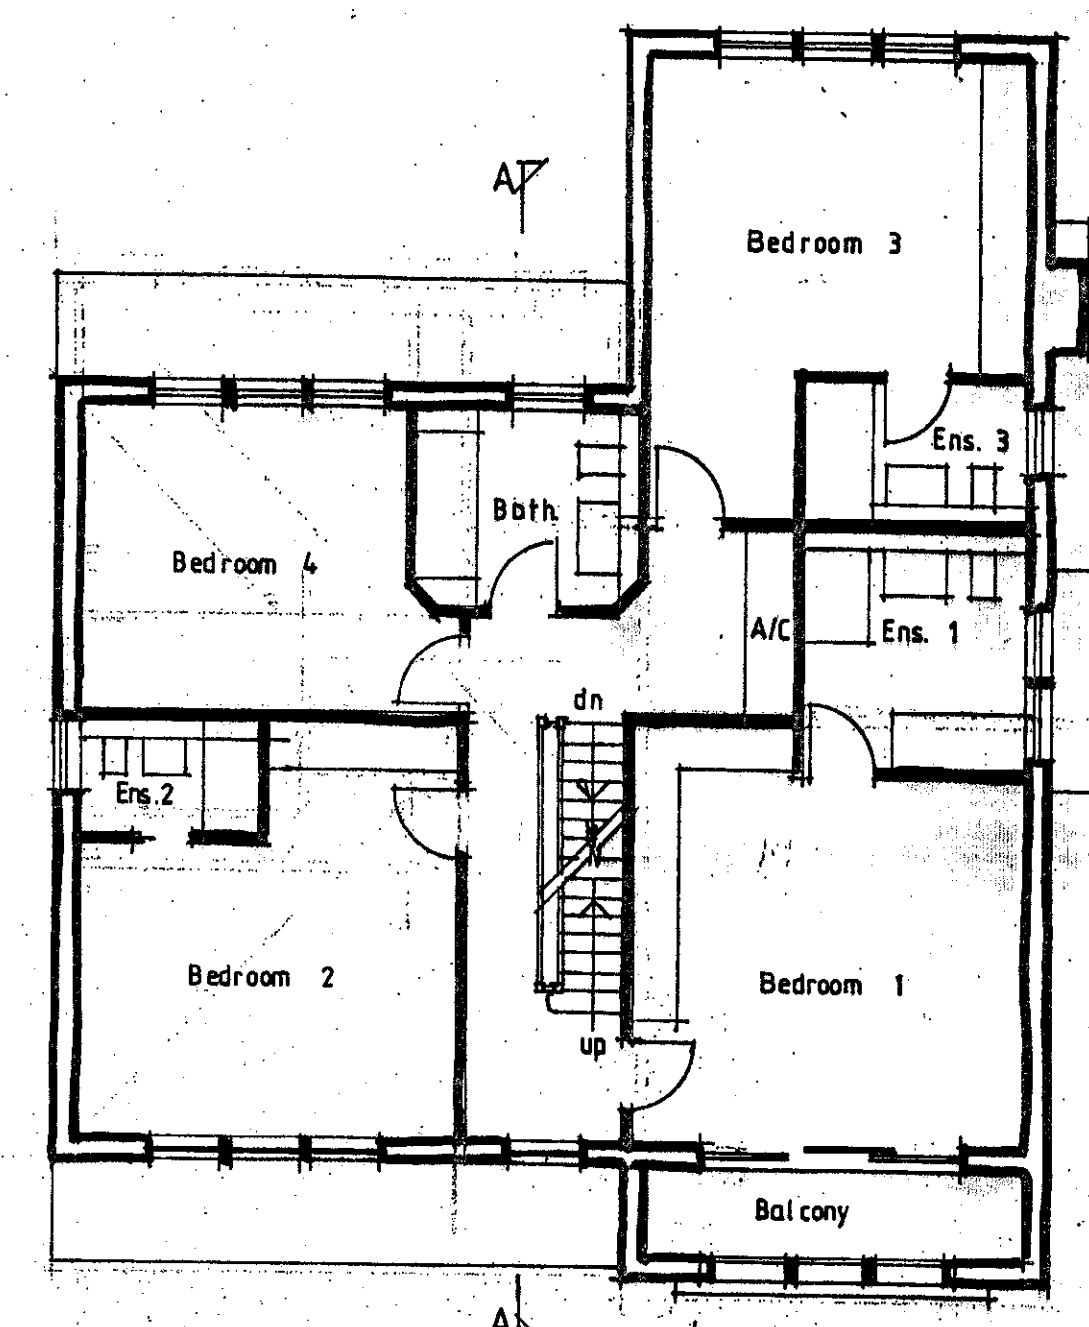

FIRST FLOOR PLAN

EXTERNAL MATERIALS

EXTERNAL WALLS
Facing brick walls with dressed natural stone surrounds to window and door openings.
Chimney to be built with brick with dressed dark slate capping detail.

ROOFS
Natural slate and with flush fitting roof lights.
Lead and slate clad rear dormer window.

FASCIAS / SOFFITS / BARGE BOARDS/ EXPOSED TIMBER ROOF STRUCTURE
Dark coloured stained timber

RAIN WATER GOODS
Dark grey/ black powder coated aluminium.

WINDOWS / DOORS
Dark stained timber window and door frames, mullions and detailing to framework and privacy louvers/ balustrade
Dark grey coloured powder coated aluminium bi-folding and garage doors

320140331P

Client
EDMARA LTD

Job Title
PROPOSED DEVELOPMENT AT
SPRINGFIELD
WHITEACRE LANE
BARROW

Drawing Title
PLOT 2 -
PROPOSED PLANS, ELEVATIONS
AND SECTION

Scale 1/750 @ A1 Date MARCH '14 Drawn SGH

spa ARCHITECTS
SUNDERLAND PEACOCK & ASSOCIATES LTD.
HAZELBURN, PIMLICO ROAD, CLITHEROE,
LANCASHIRE, BB7 2AG
T 01200 423176 F 01200 427328
E info@sunderlandpeacock.com
www.sunderlandpeacock.com

4291 - 03 / 05